


Melbourne Water



Edithvale - Seaford Wetlands Discovery Centre

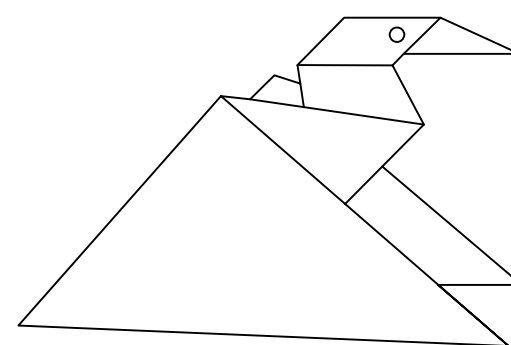

Dwg No


Dwg Title

A00	Cover Sheet
A01	Site, Set-out & Slab Edge Plans
A02	Ground Floor Plans
A03	Reflected Ceiling, Undercroft, Roof & Soffit Plans
A04	North, South, East, West Elevations
A05	Sections AA, BB, CC, DD
A06	Section EE, Internal Elevations Porch A01
A07	Internal Elevations Draft Lobby A02
A08	Internal Elevations Gathering A03
A09	Internal Elevations Exhibition A04
A10	Internal Elevations Exhibition A04
A11	Internal Elevations Exhibition A04, Bag Store A05
A12	Internal Elevations Toilets A06 to A11
A13	Internal Elevations Disabled Toilet A12, Office B01
A14	Internal Elevations Office B02, Office Joinery
A15	Internal Elevations Tea Room B03, Cleaner B06, First Aid B04
A16	Internal Elevations Store B05, Plant C01
A17	Window Schedule, Door Schedule
A18	Details 1 to 4
A19	Details 5 to 12
A20	Details 13 to 18
A21	Details 19 to 23
A22	Details 24 to 28
A23	Details Stair
A24	Details Water Tank, Ceiling Register
A25	Details Bridge
A26	Details External Wall Patterning, Finishes Legend

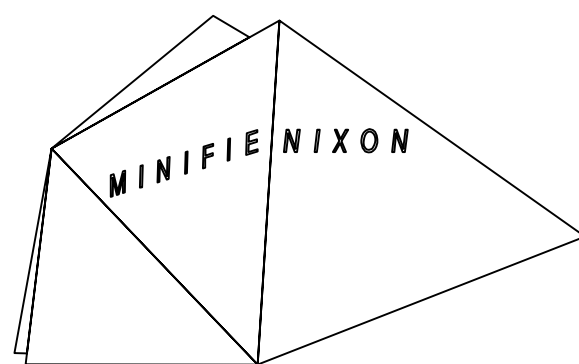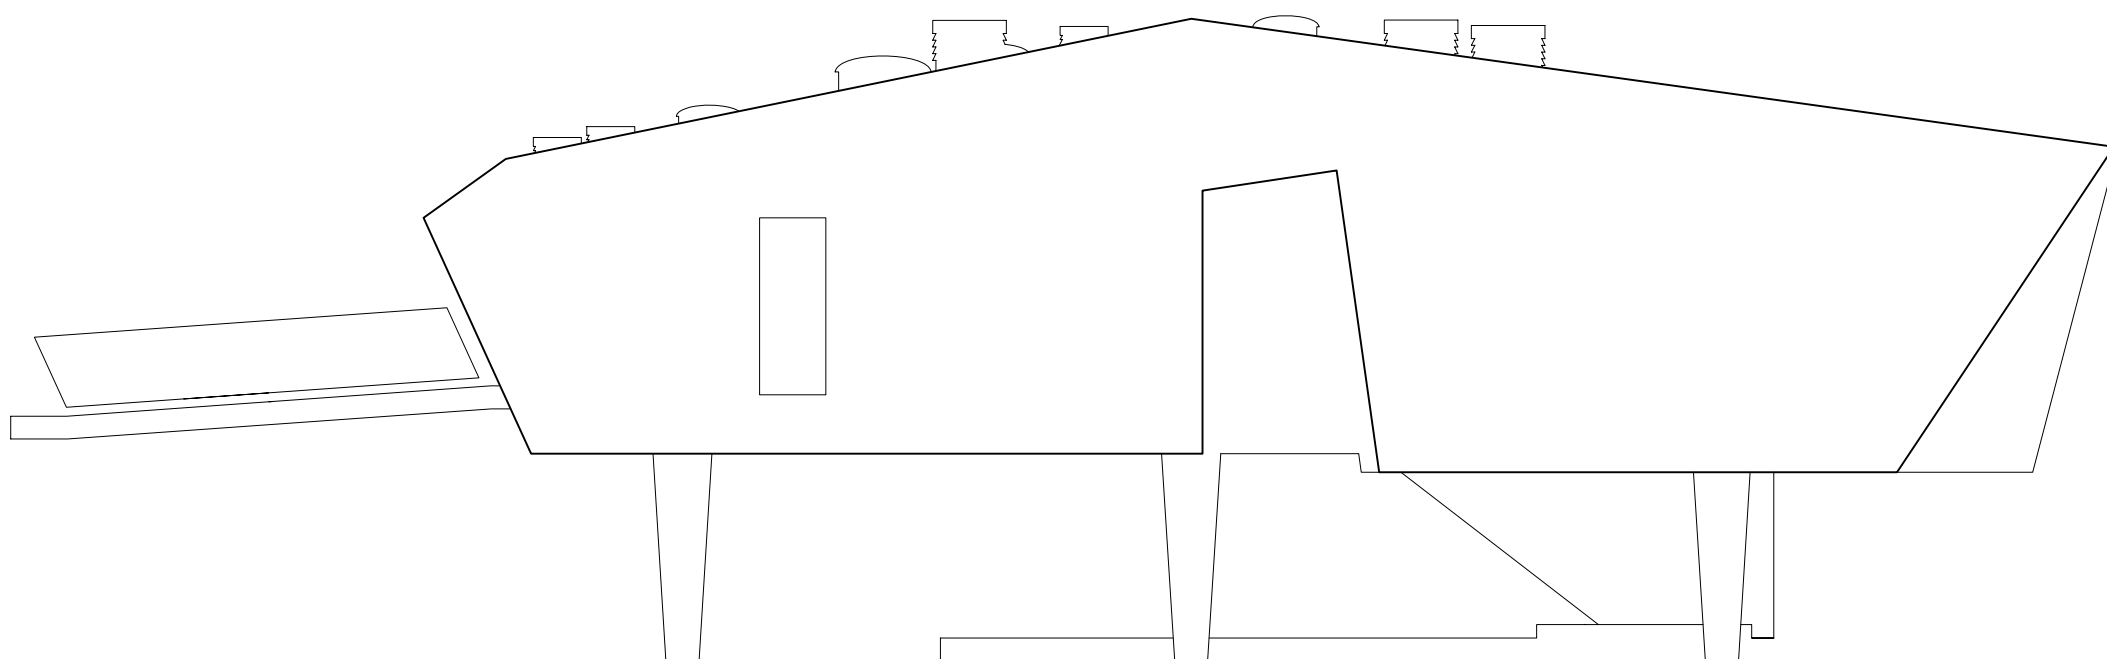

MINIFIE NIXON

Level 4, 181 Swanston Street
Melbourne, 3000
Australia
t +61 3 9654 6326 f +61 3 9654 6308
contact@minifenixon.com
www.minifenixon.com
minifie nixon pty ltd ACN 095 904 466

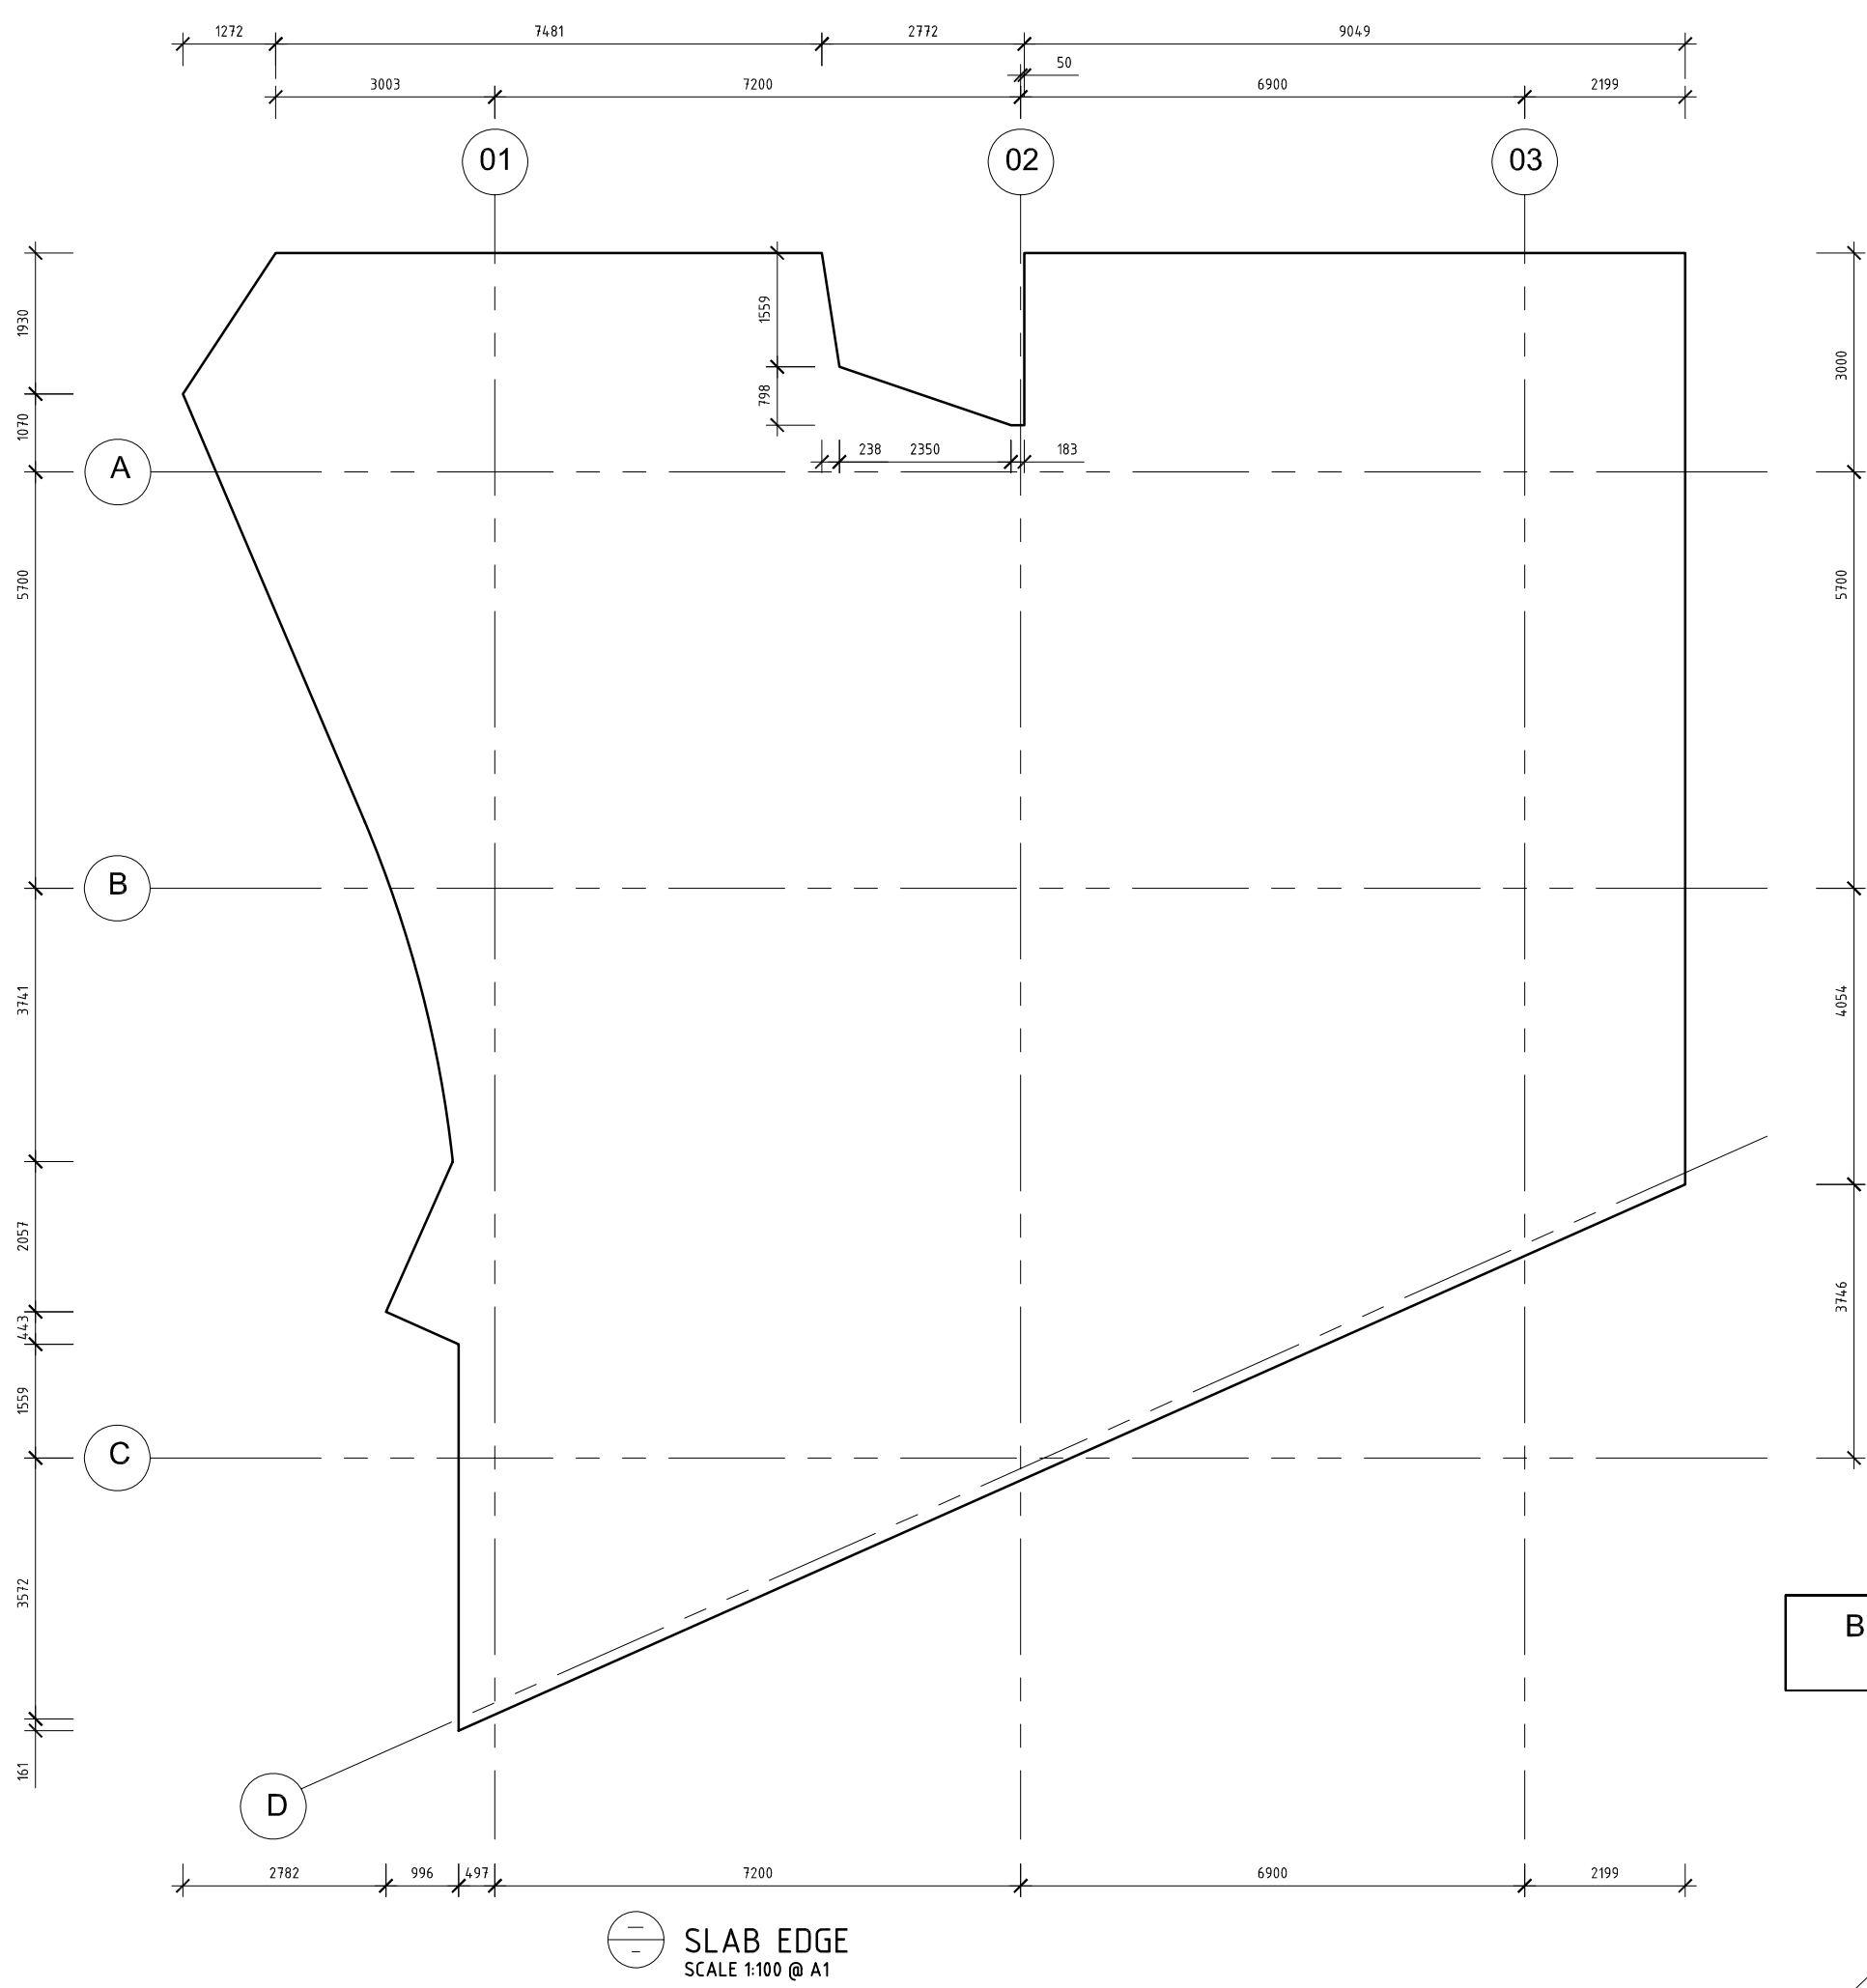

BM 1 (Spike in Conc. Path)
RL 0.643

SITE PLAN
SCALE 1:200 @ A1


MINIFIE NIXON

4th floor 179-181 swanston street
melbourne 3000
australia
t +61 3 9654 6326 f +61 3 9654 6308
office@minifienixon.com
minifie nixon pty ltd ACN 095 904 466

ADDRESS
Edithvale-Seafood Wetlands

PROJECT
Edithvale-Seafood Wetlands Discovery Centre
CLIENT
Melbourne Water


DRAWN
LC
SCALE
1:200 @ A1
SW
PM
DATE
20.01.08
NORTH

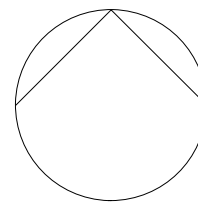


PRELIMINARY NOT FOR CONSTRUCTION

DRAWING TITLE
SITE, SETOUT, SLAB-EDGE PLANS

PROJECT NO
0603
DWG NO
A01
ISSUE
T1

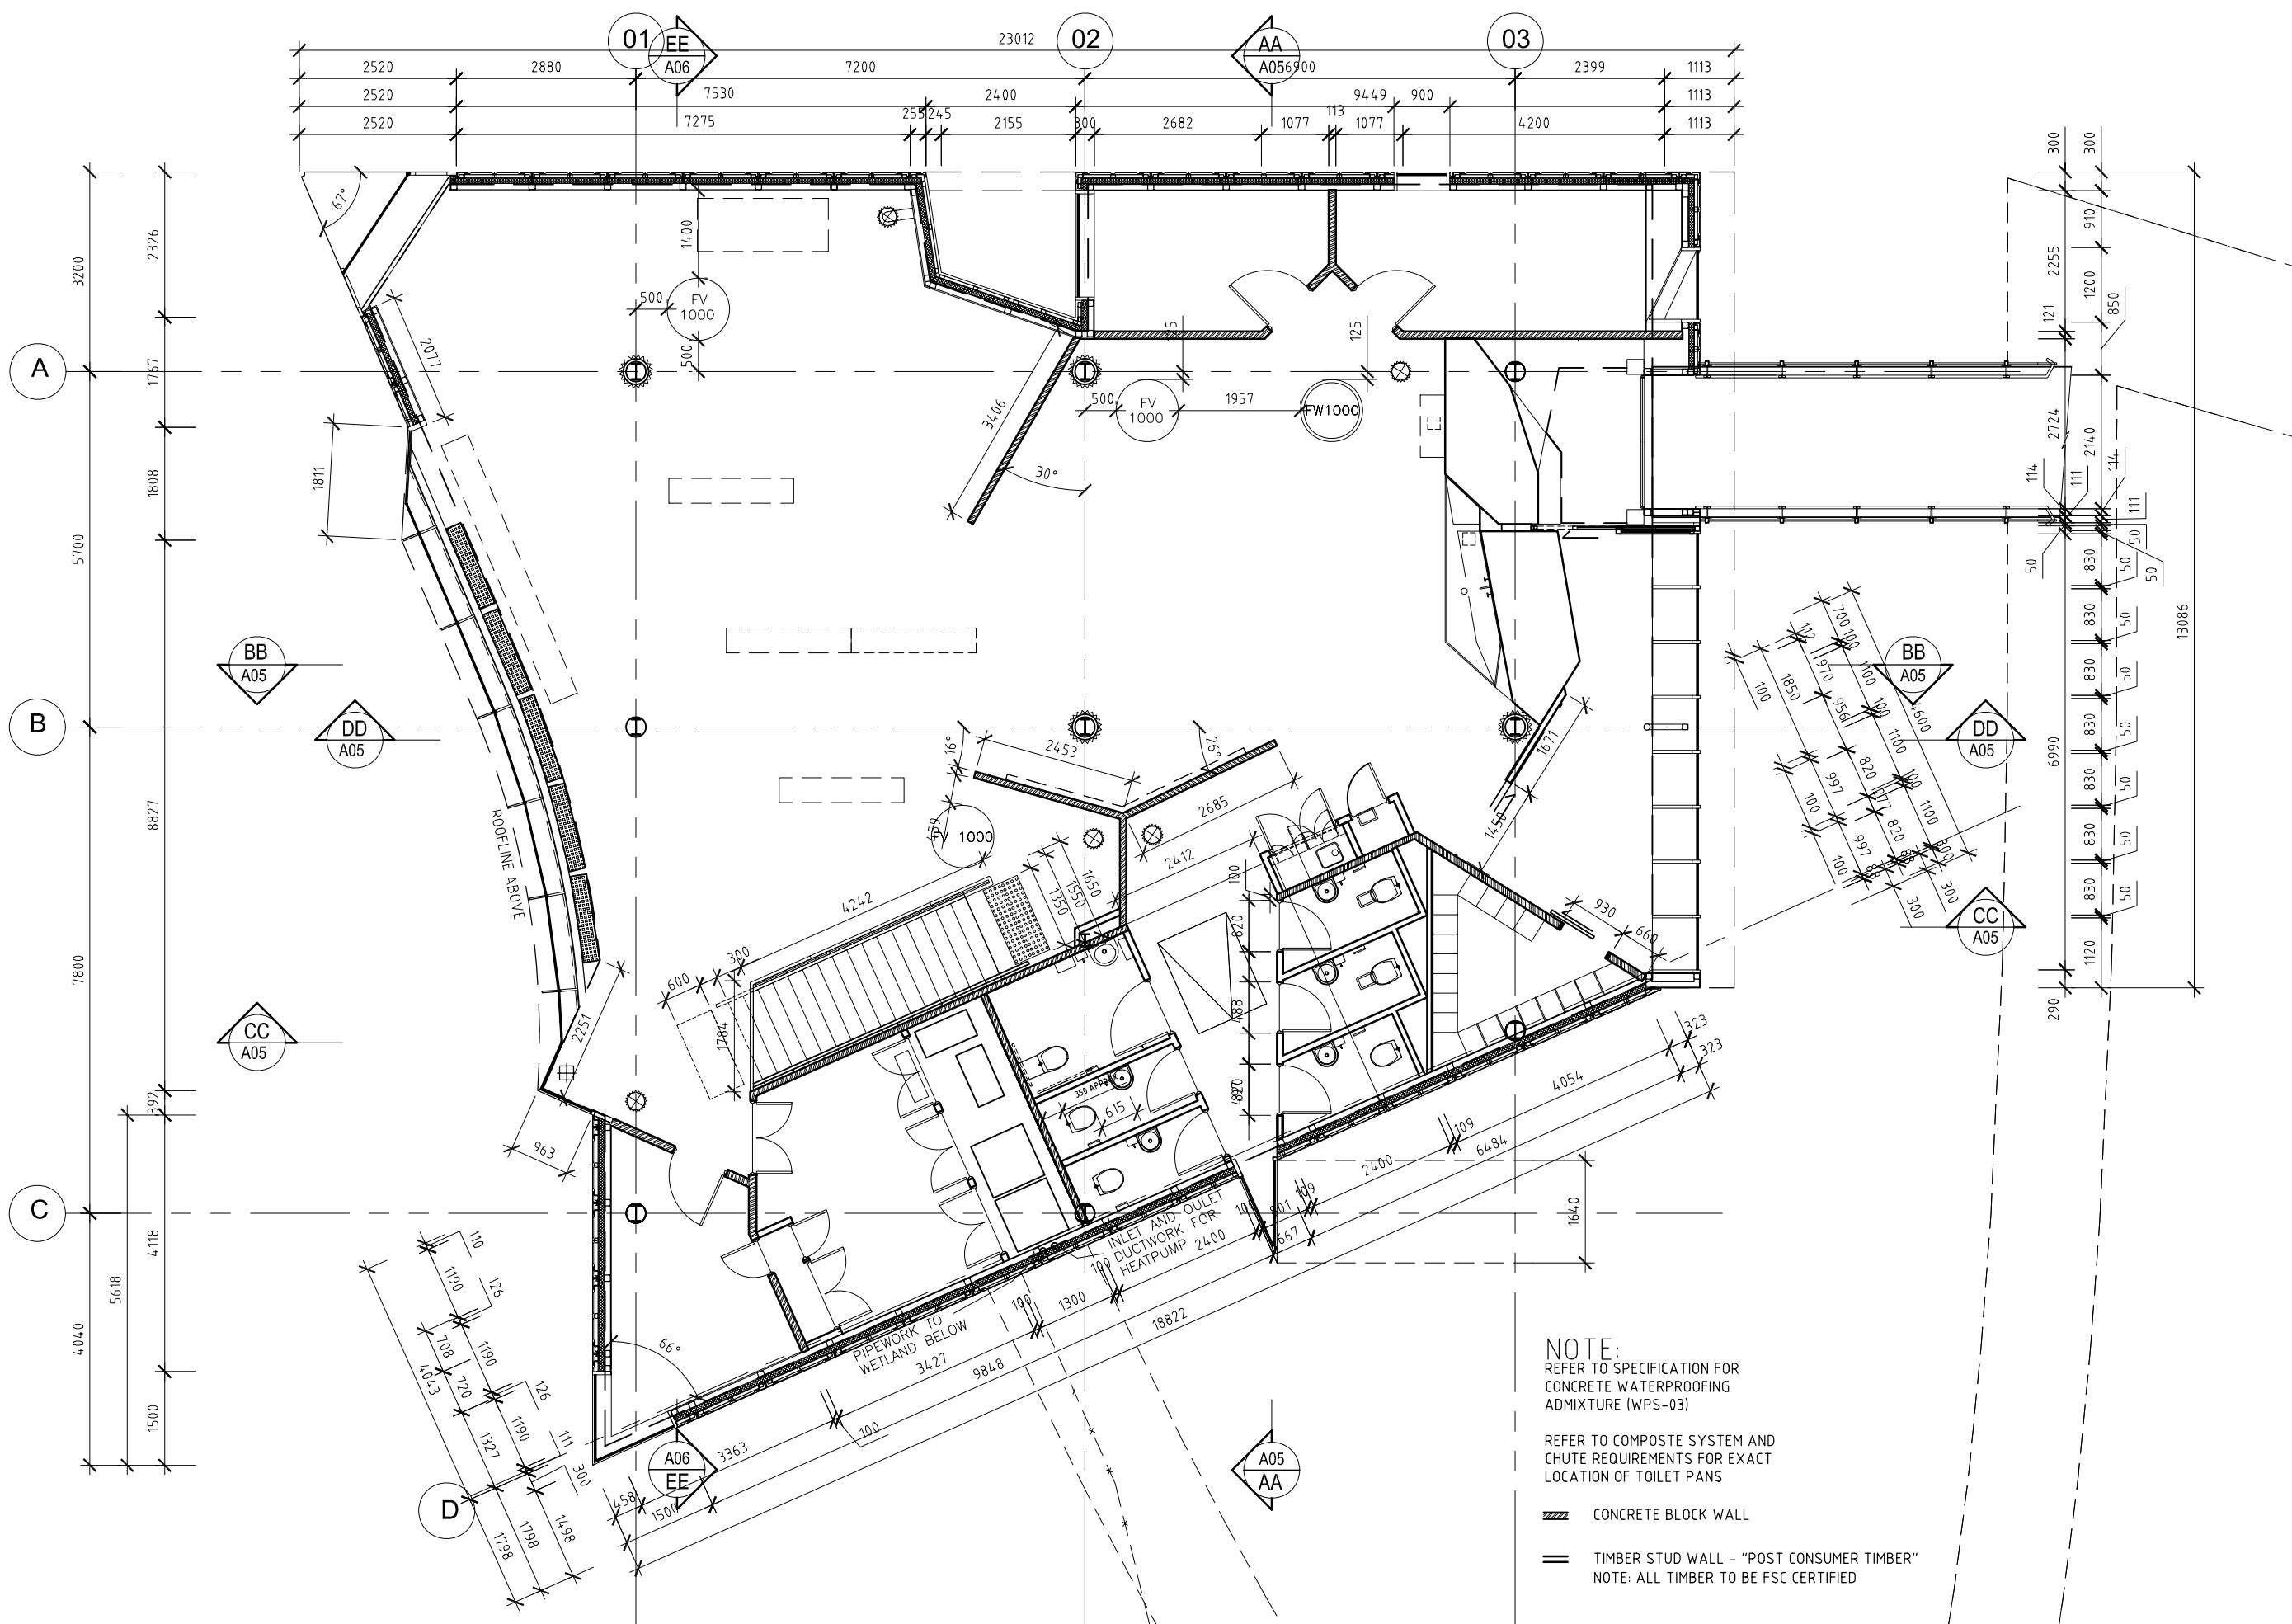

FLOOR PLAN DIMENSIONED

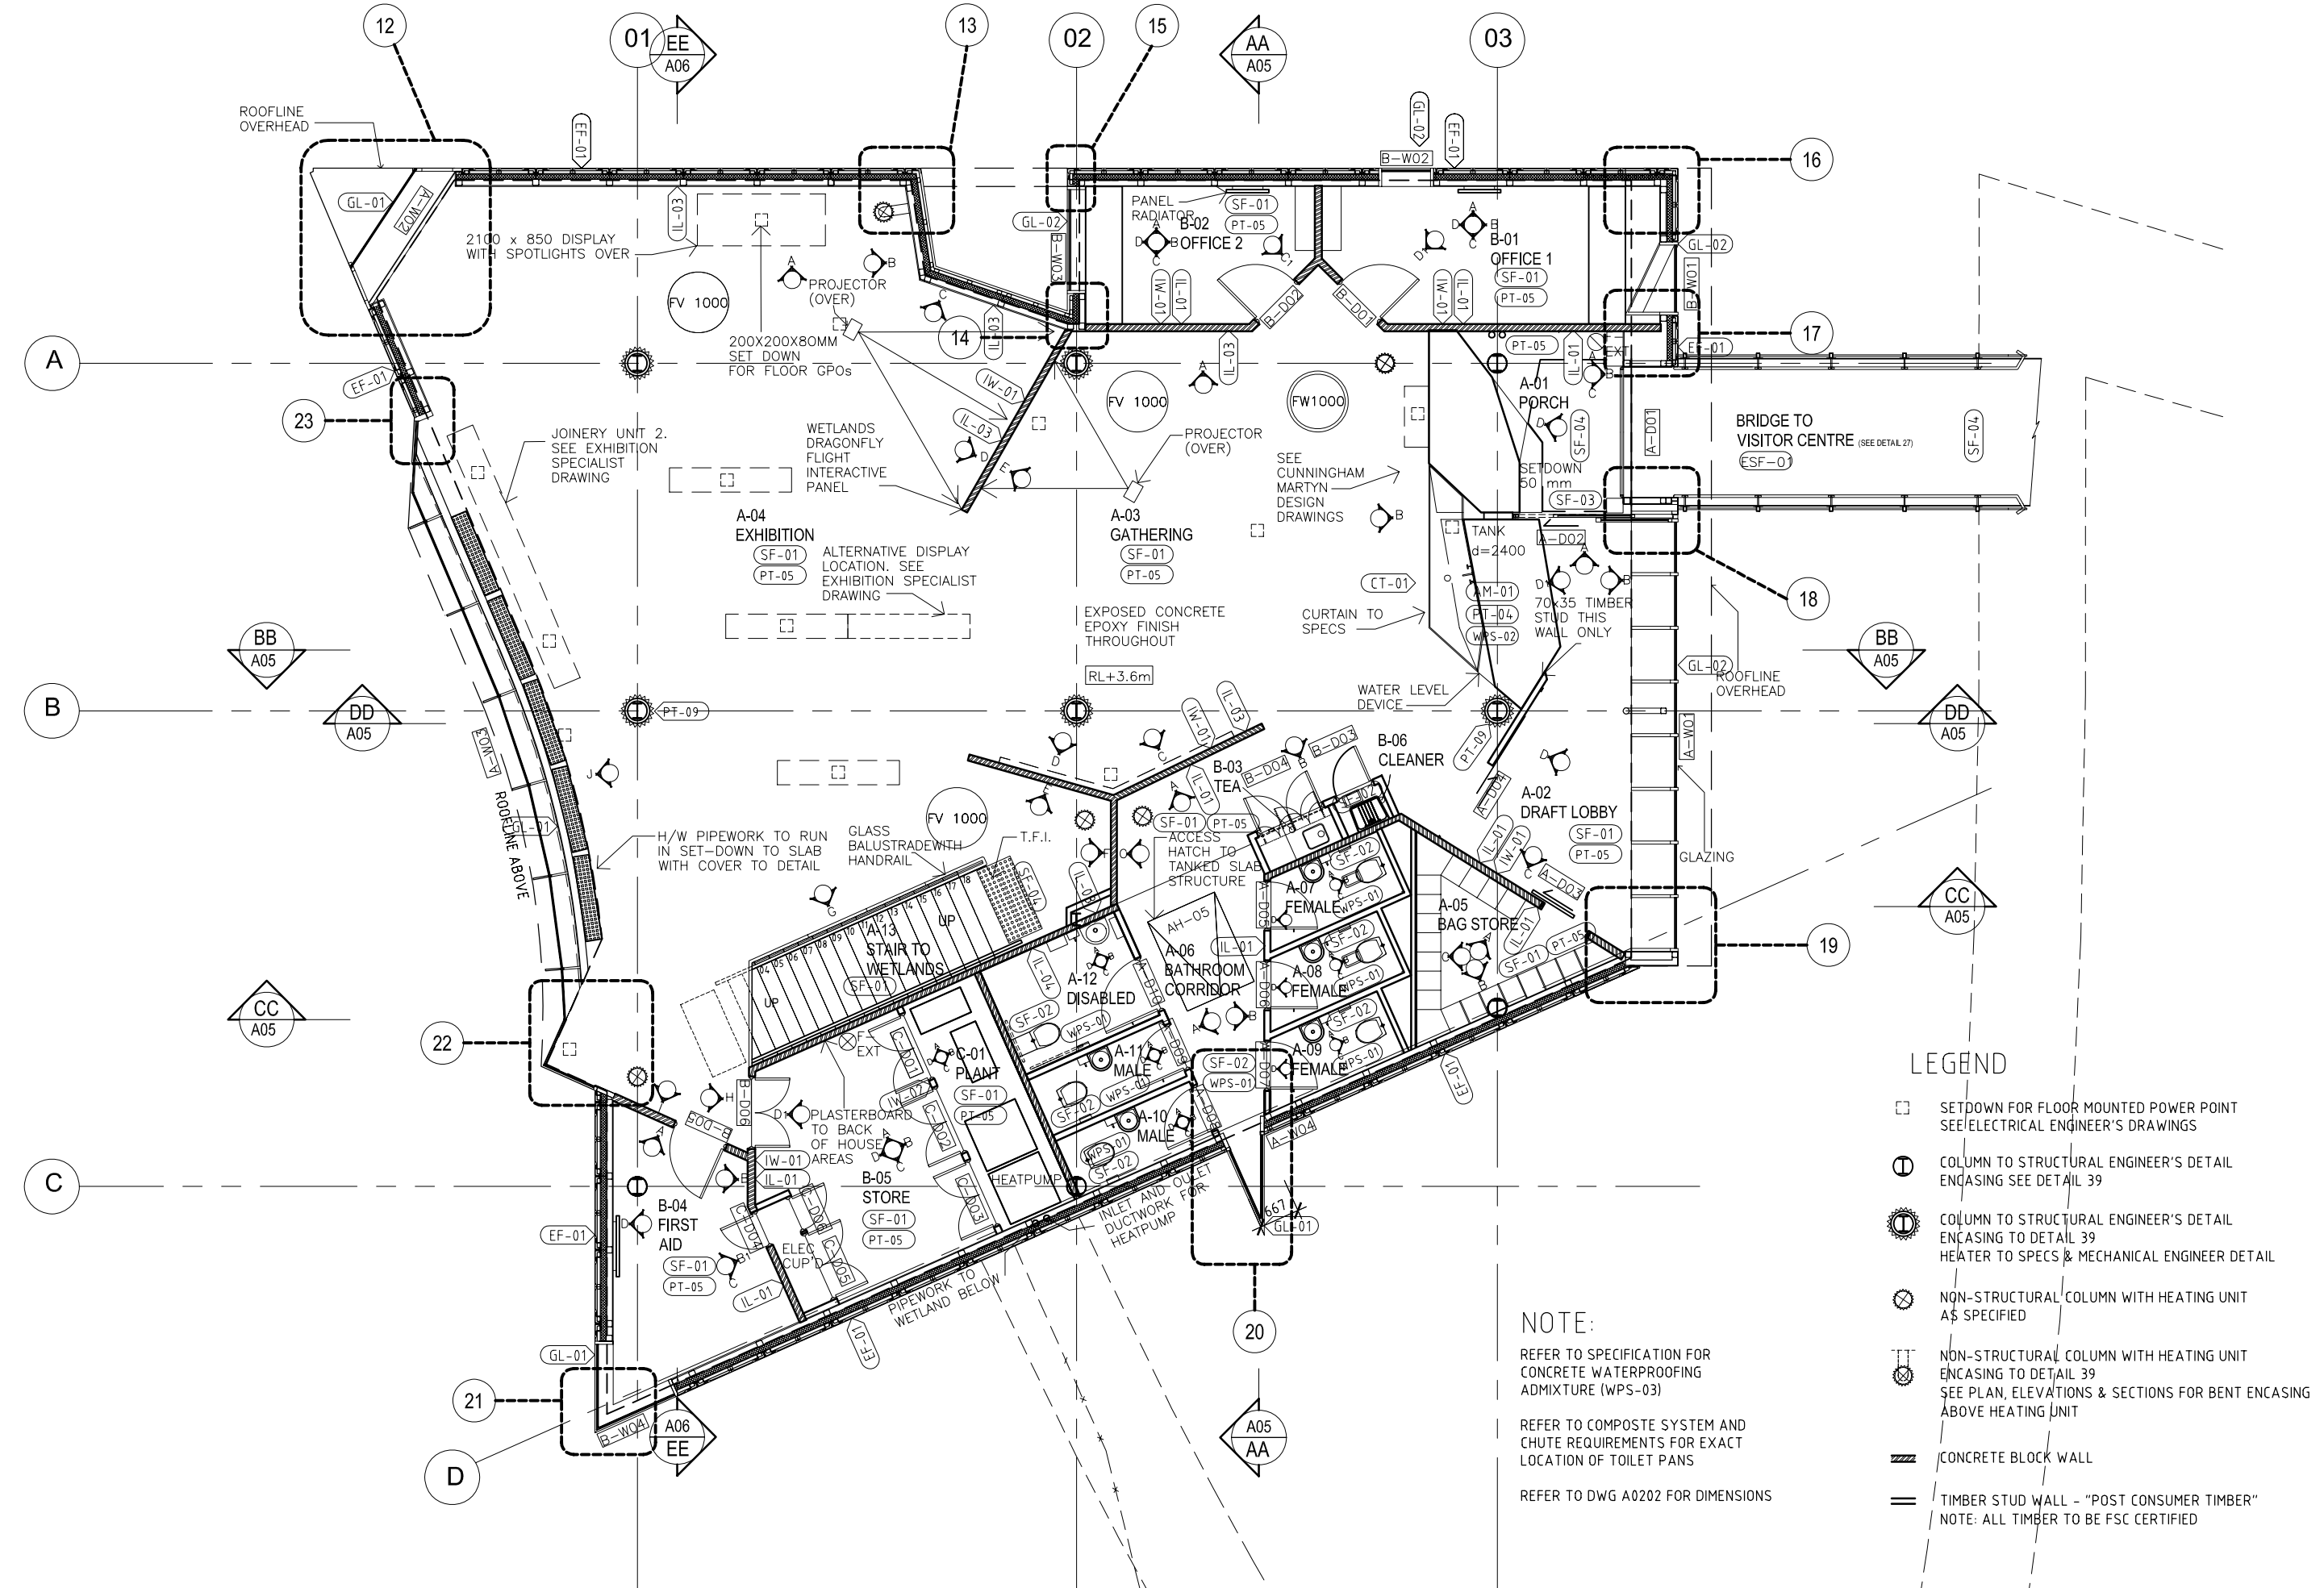

FLOOR PLAN

MINIFIE NIXON

4th floor 179-181 swanston street
melbourne 3000
australia
t +61 3 9654 6326 f +61 3 9654 6308
office@minifienixon.com
minifie nixon ply ltd acn 095 904 466

ADDRESS
Edithvale-Seaford Wetlands


PROJECT
Edithvale-Seaford Wetlands Discovery Centre
CLIENT
Melbourne Water

DRAWN JW/BD PM SW DATE 19.11.07
SCALE 1:100 @ A1 NORTH


PRELIMINARY NOT FOR CONSTRUCTION

DRAWING TITLE
GROUND FLOOR PLANS (& DIMS)
PROJECT NO 0603 DWG NO A02 ISSUE T1


USE FIGURED DIMENSIONS IN PREFERENCE TO SCALED.
CHECK ALL DIMENSIONS ON SITE BEFORE FABRICATION OR SET OUT.
COPYRIGHT ALL RIGHTS RESERVED. THIS WORK IS COPYRIGHT AND CANNOT
BE REPRODUCED OR COPIED IN ANY FORM OR BY ANY OTHER MEANS
(GRAPHIC, ELECTRONIC OR MECHANICAL INCLUDING PHOTOCOPYING) WITHOUT
THE WRITTEN PERMISSION OF MINIFIE NIXON PTY LTD. ANY LICENSE, EXPRESS
OR IMPLIED, TO USE THIS DOCUMENT FOR ANY PURPOSE WHATSOEVER IS
RESTRICTED TO THE TERMS OF THE AGREEMENT OR IMPLIED AGREEMENT
BETWEEN MINIFIE NIXON PTY LTD AND THE INSTRUCTING PARTY.

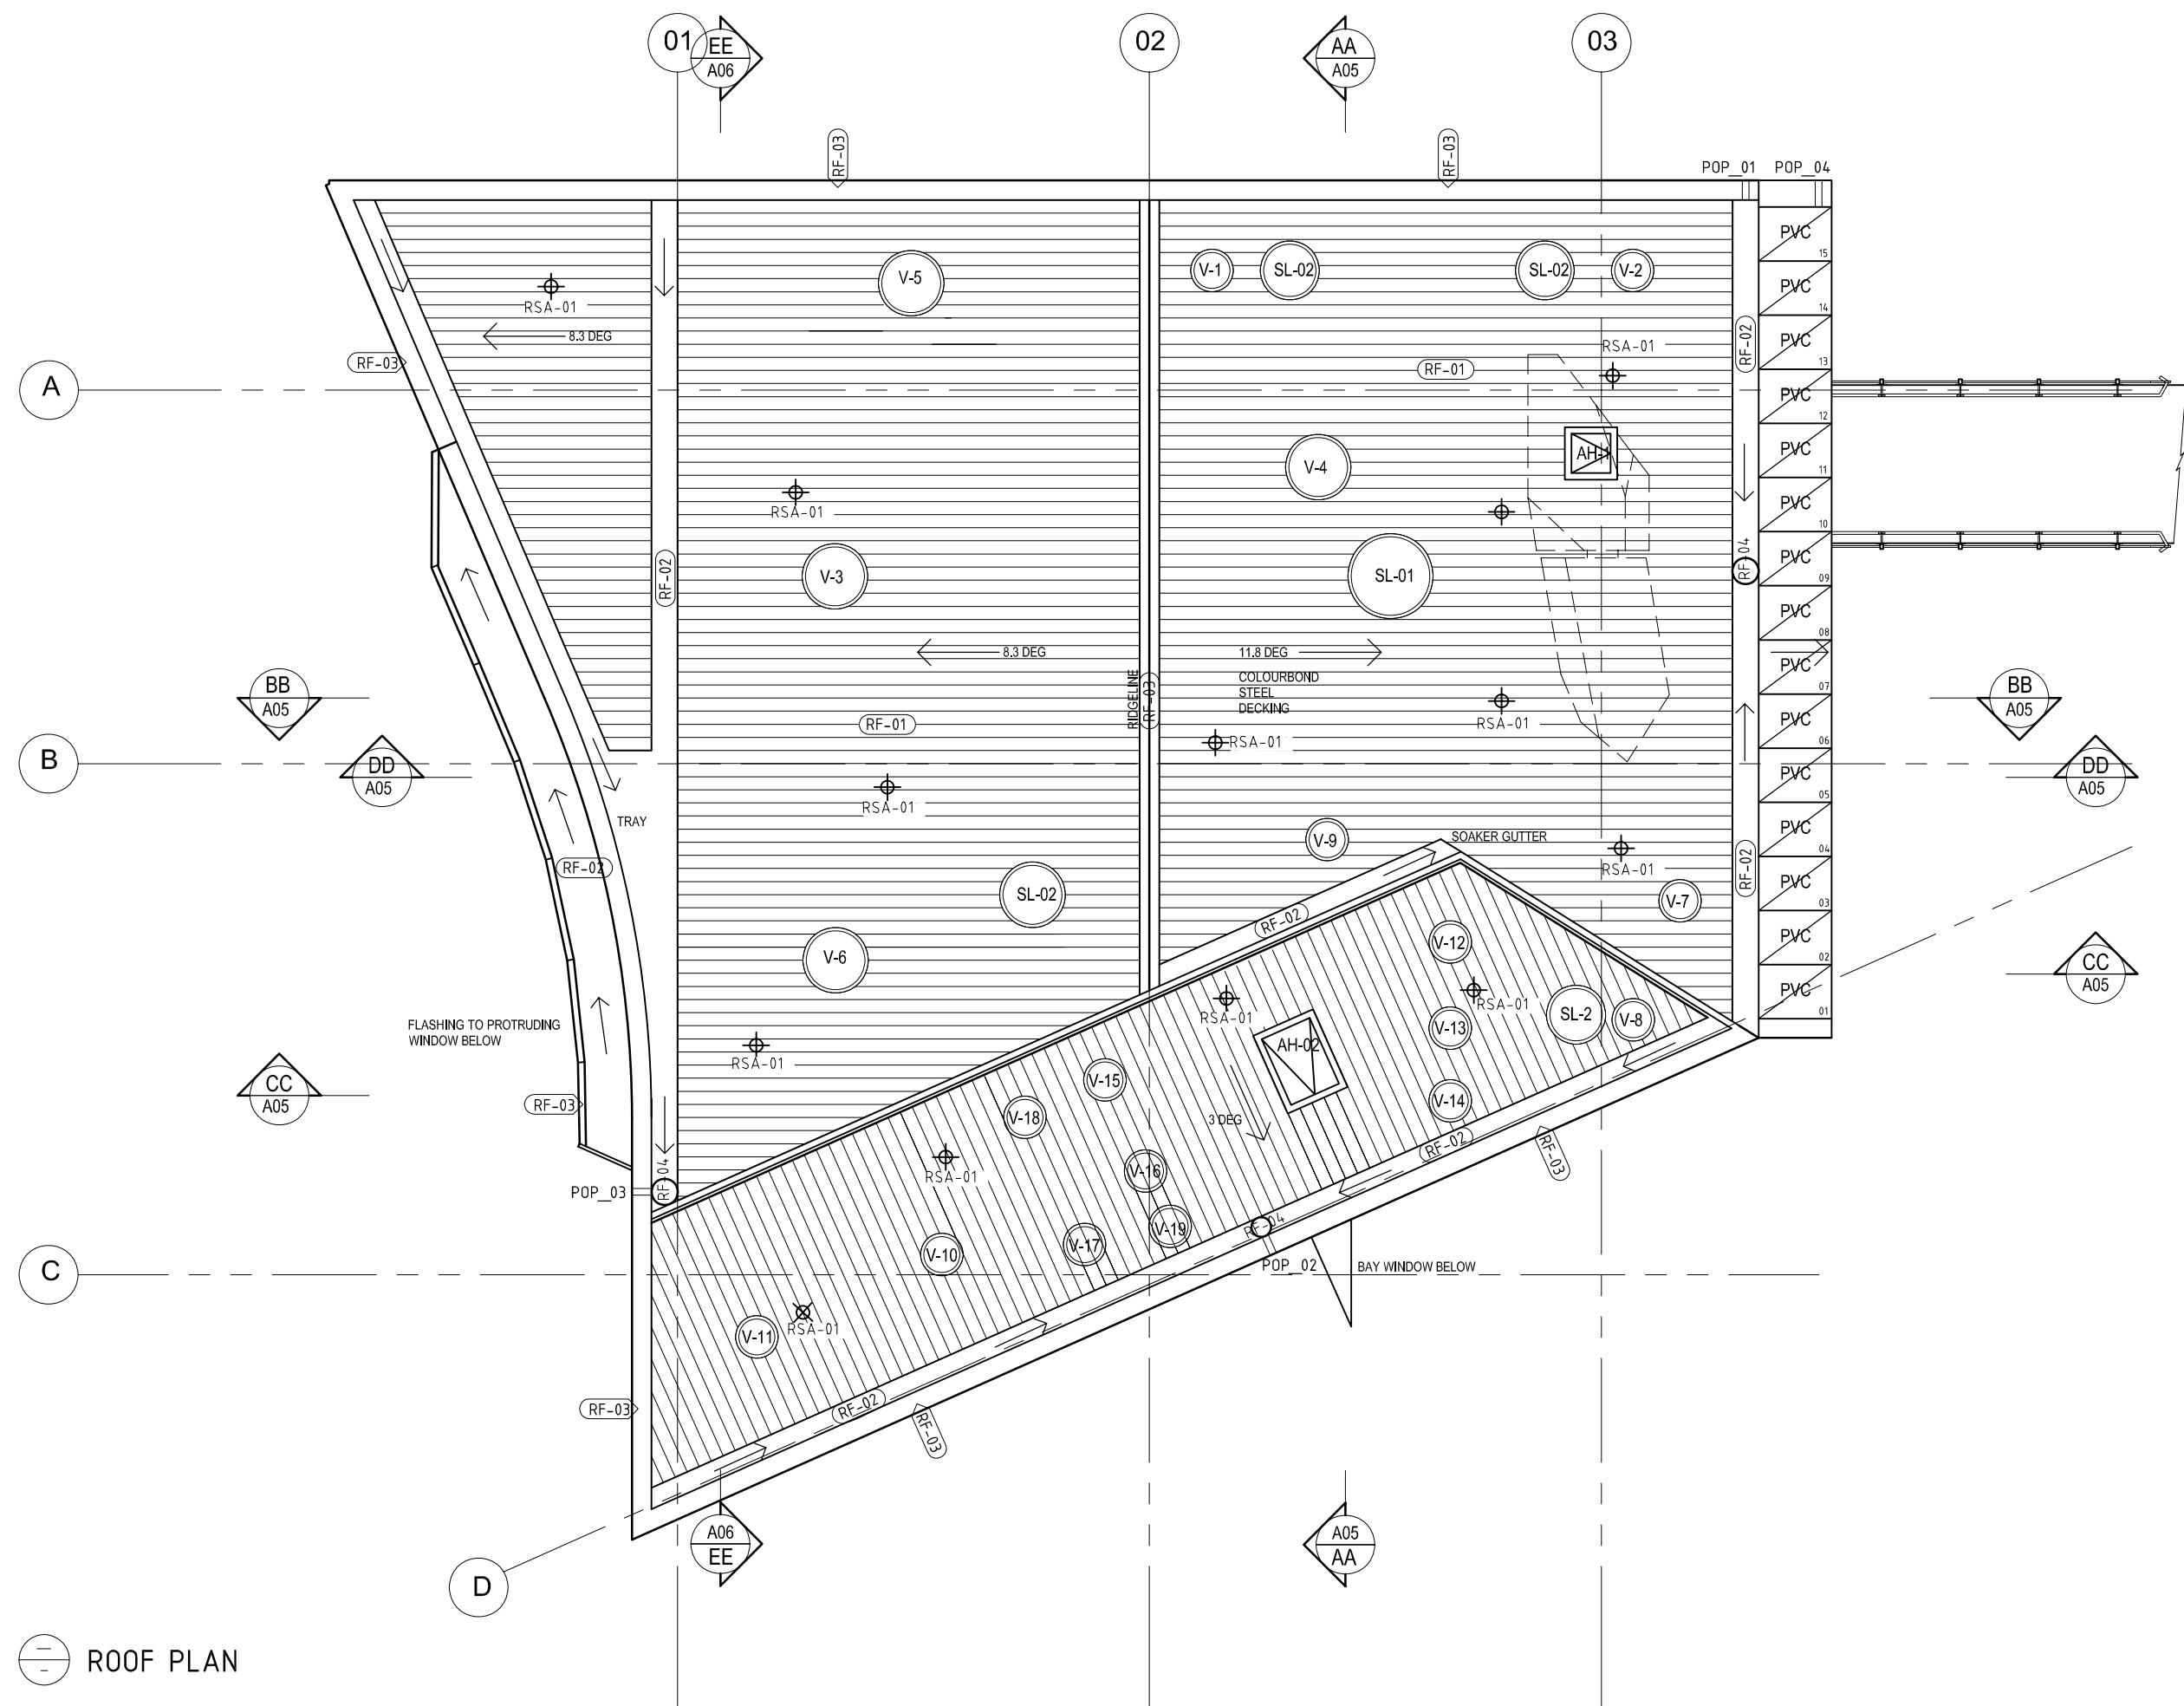

ROOF PLAN

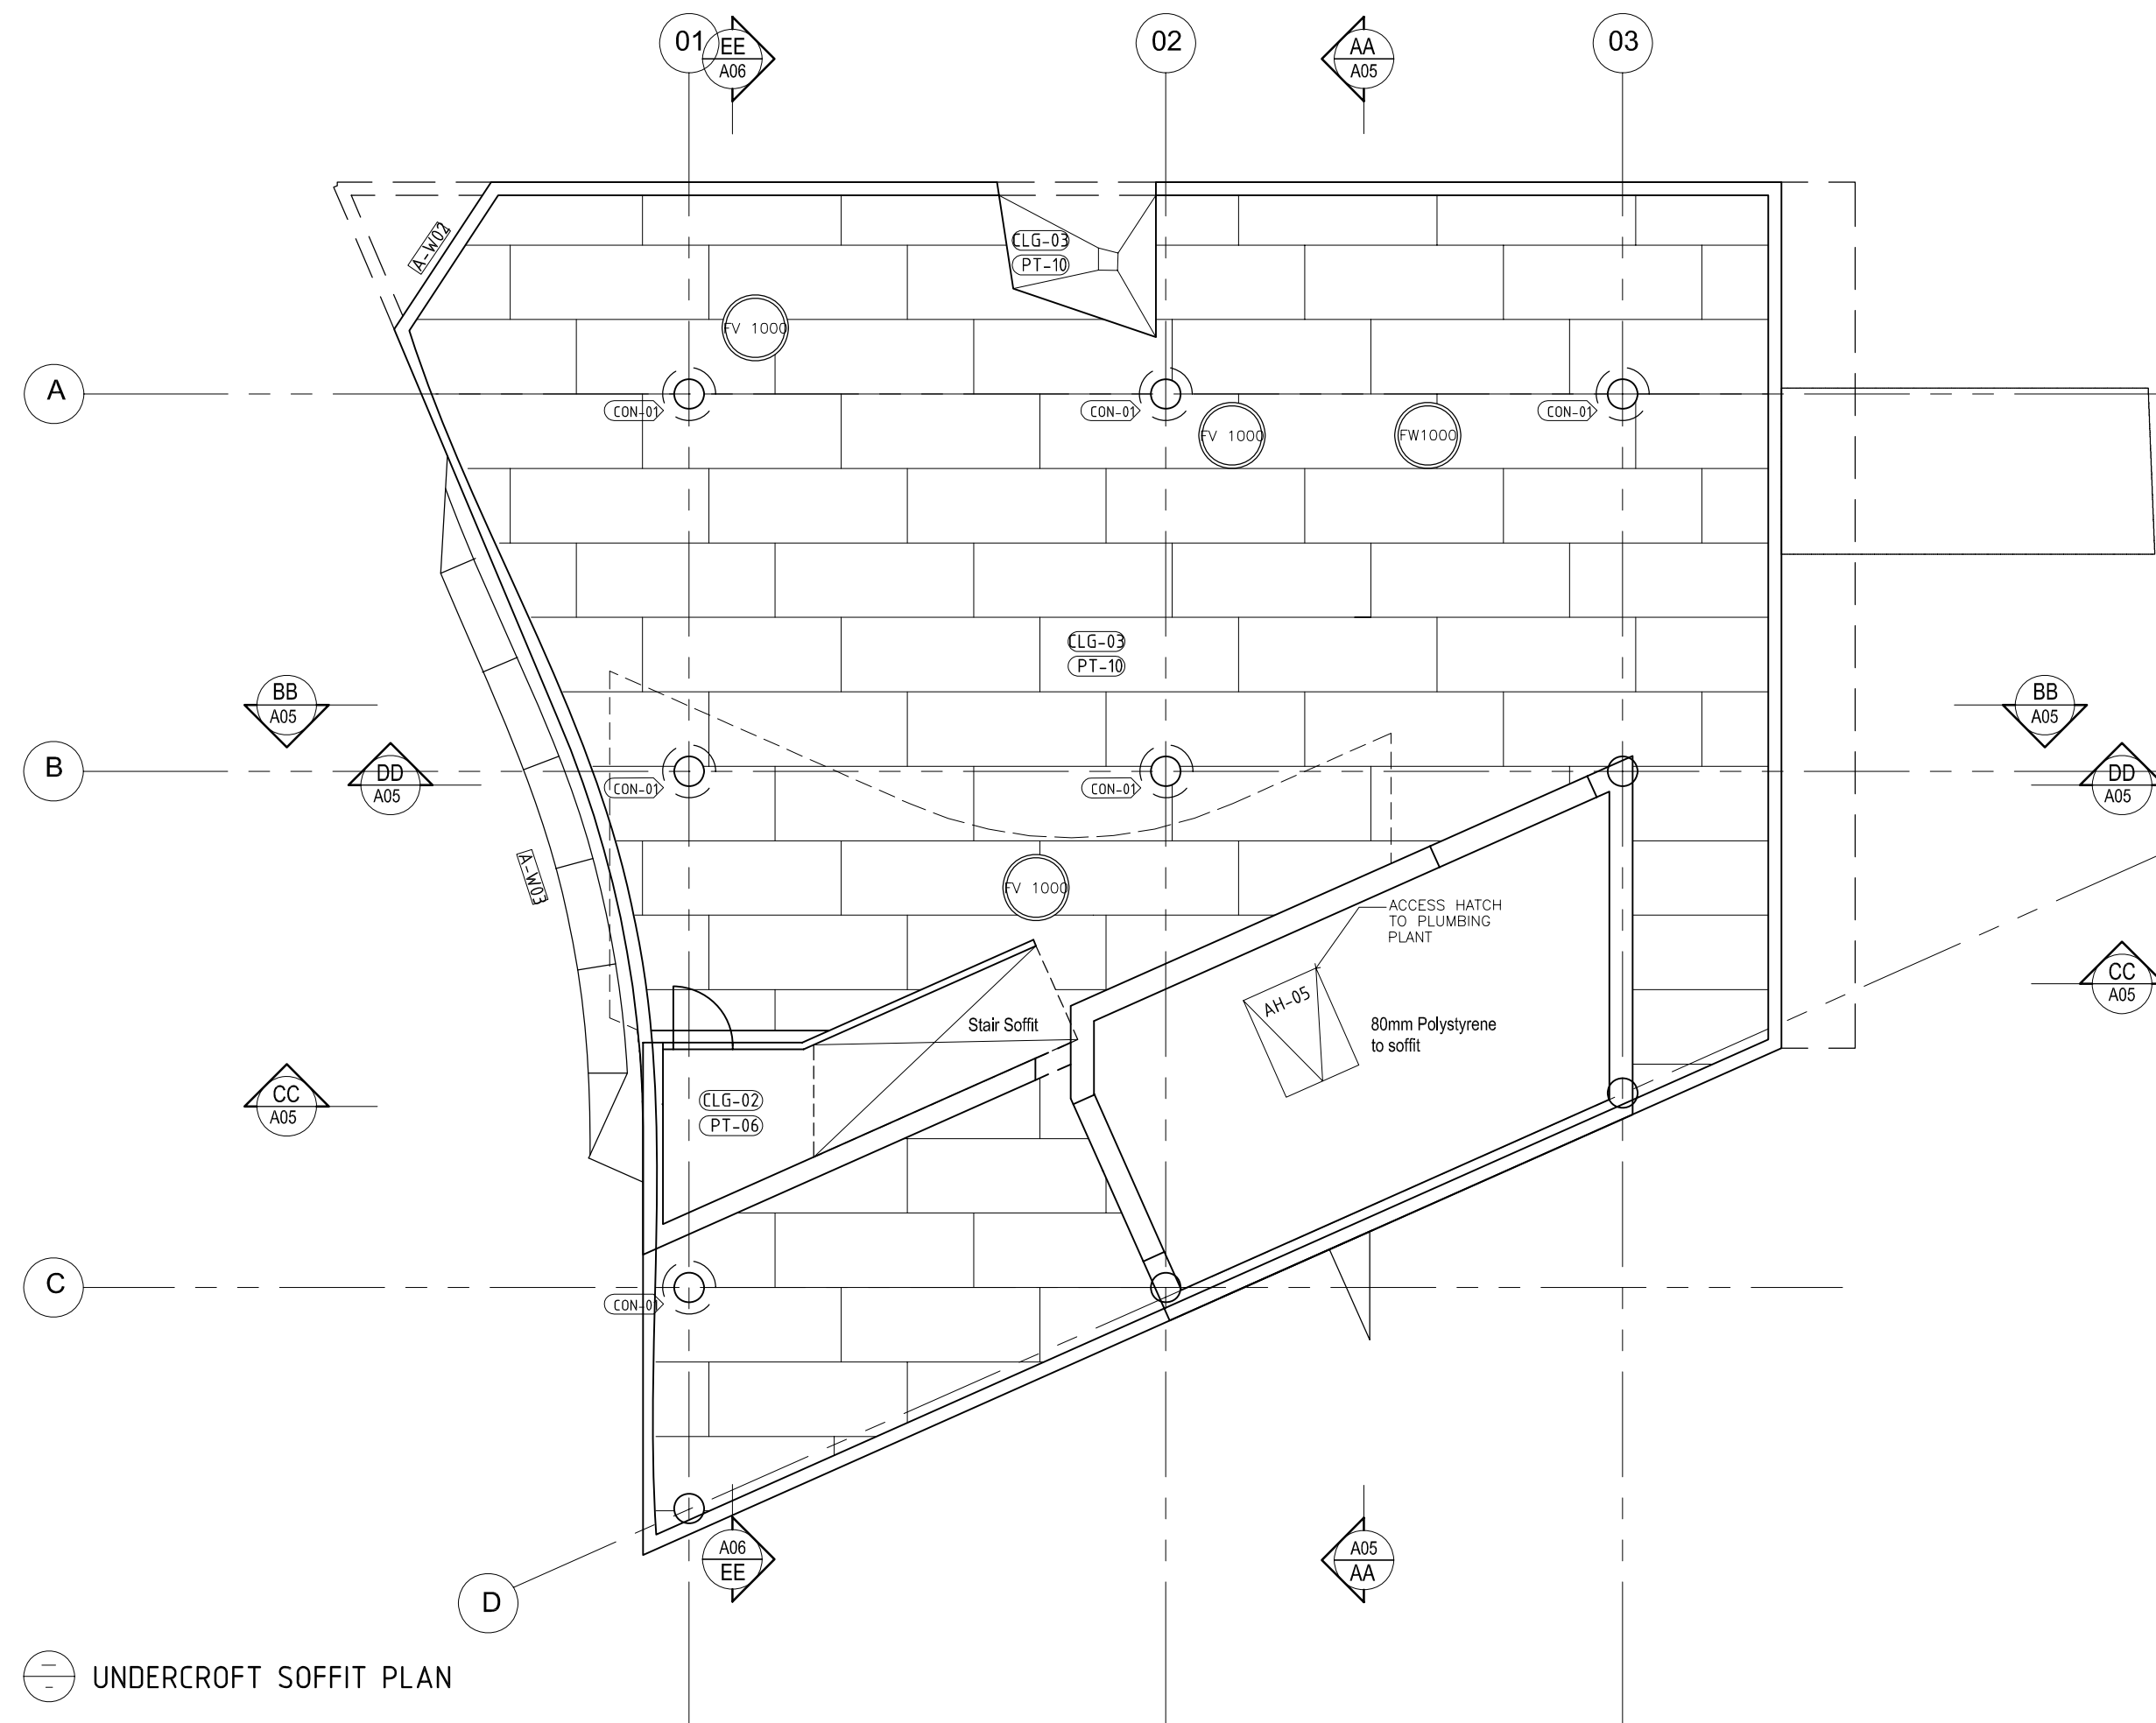

UNDERCROFT SOFFIT PLAN

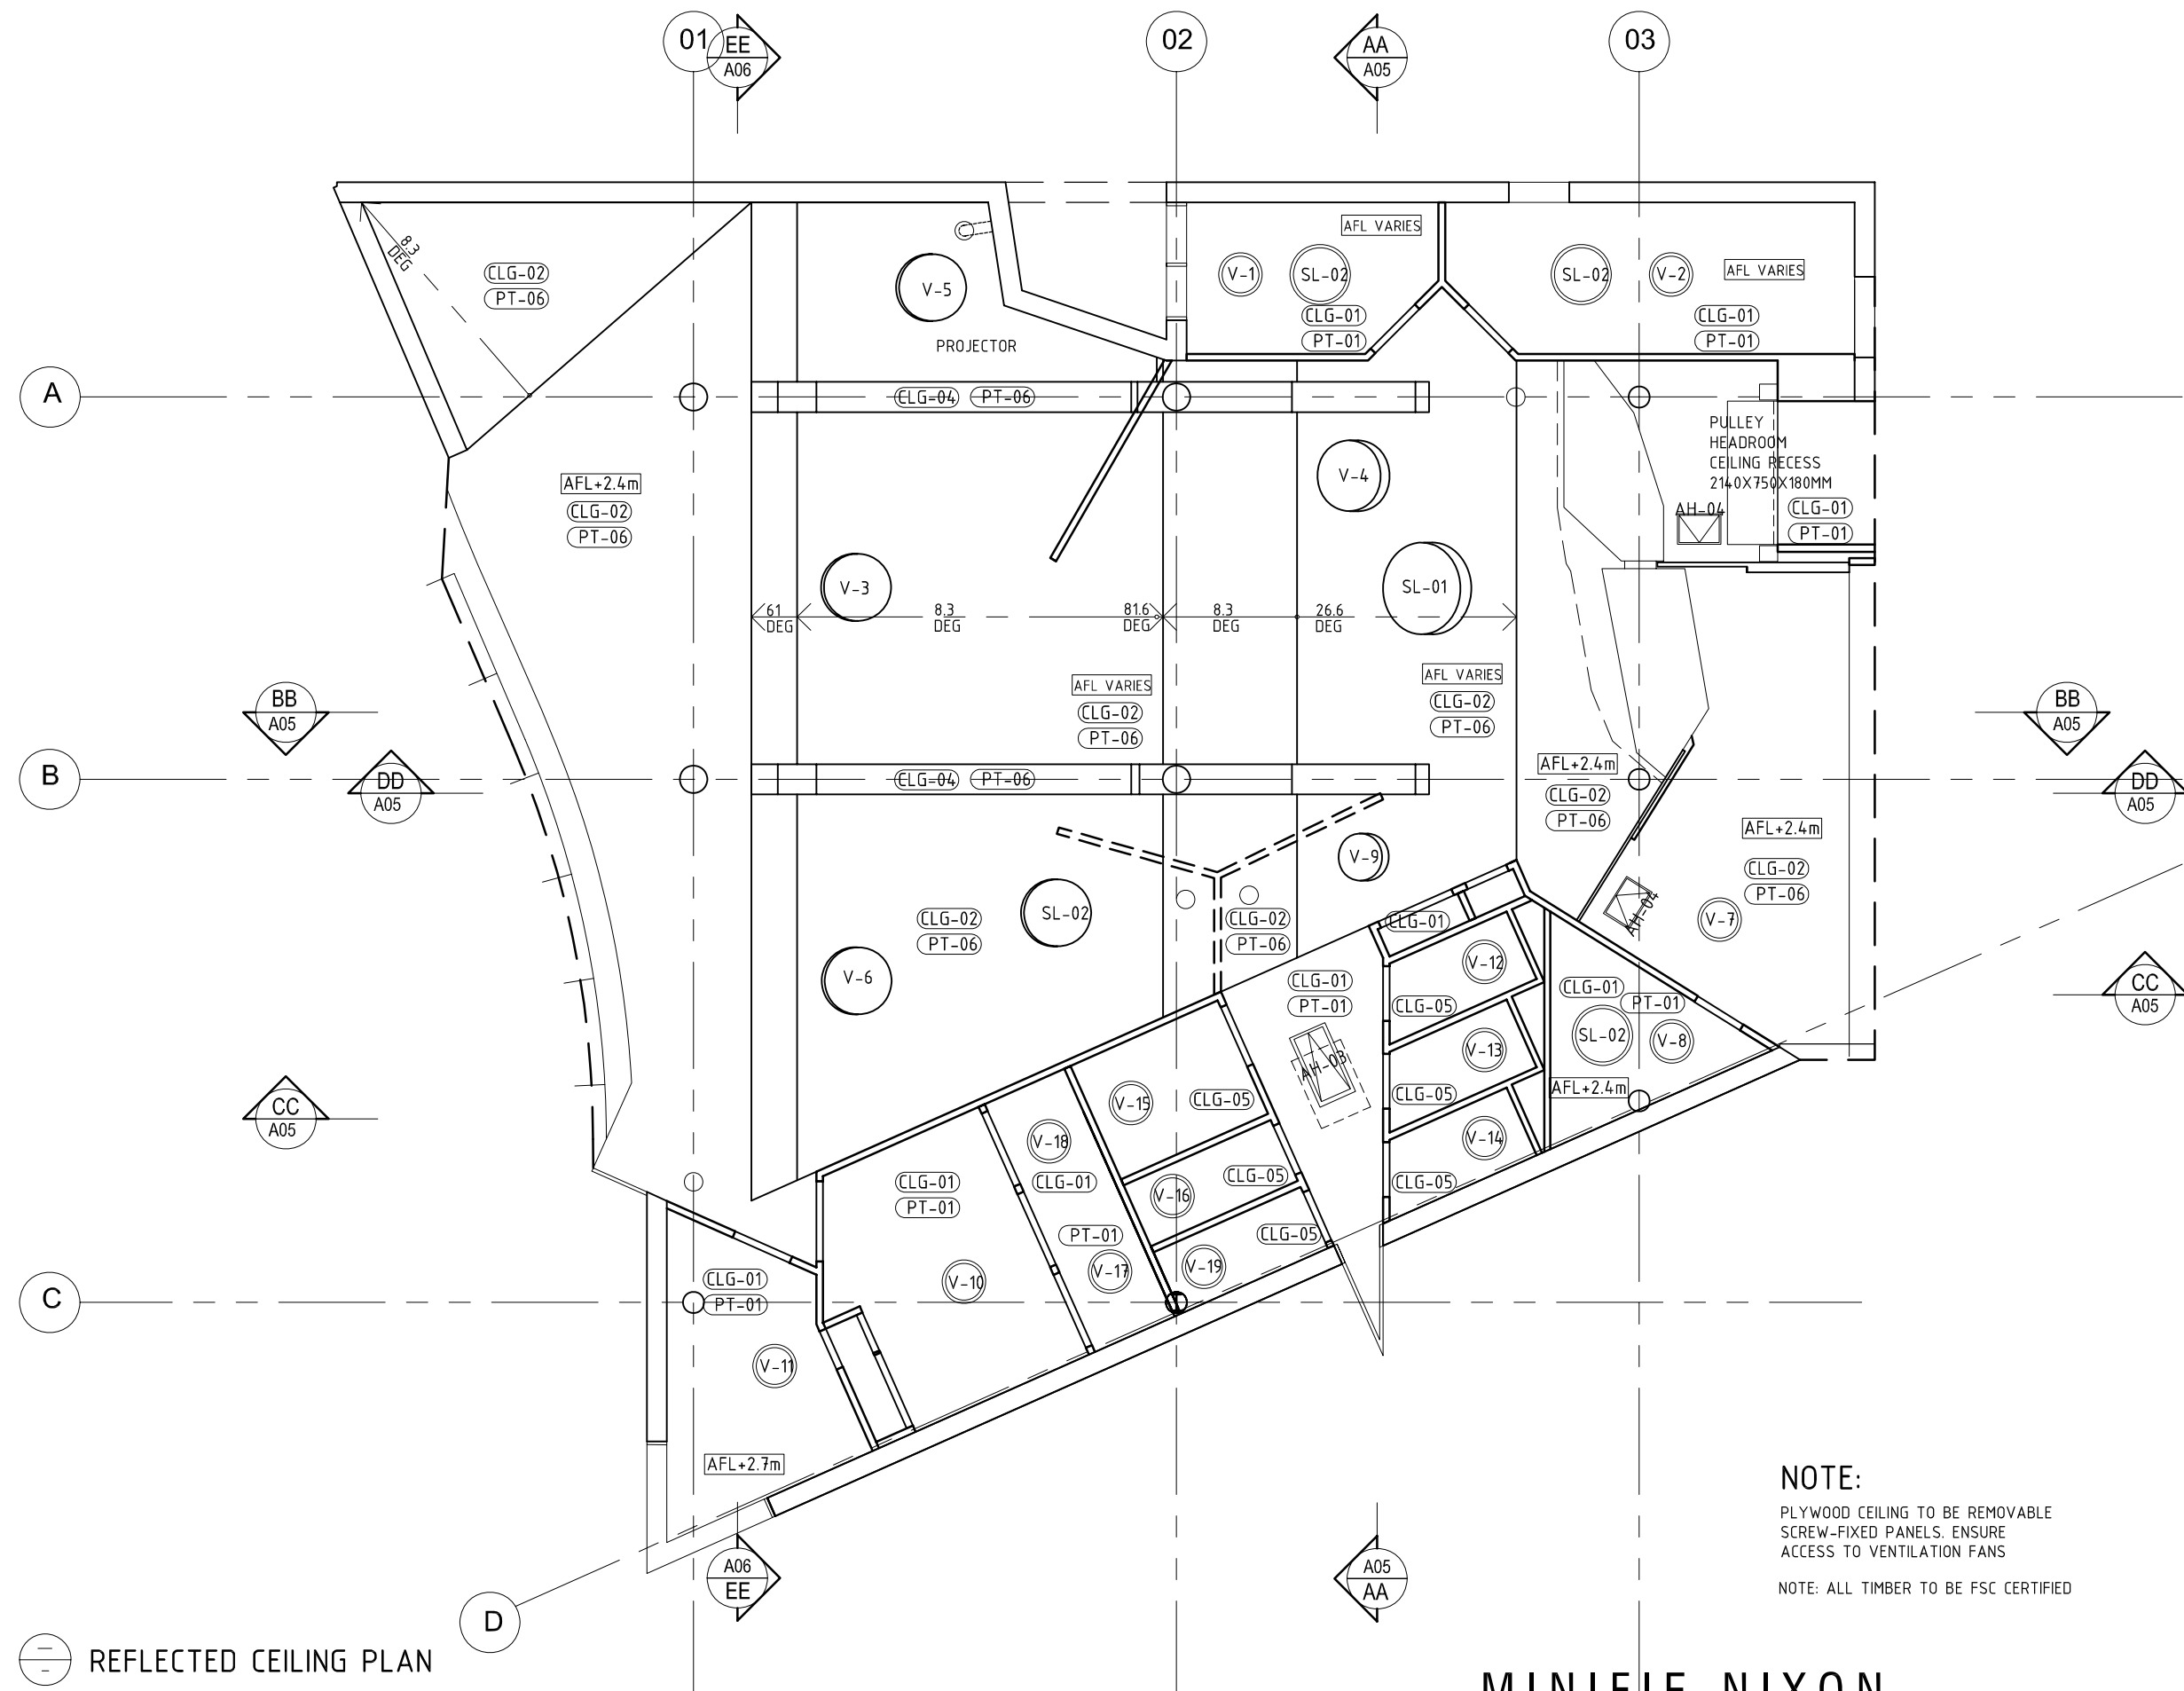

REFLECTED CEILING PLAN

NOTE:
PLYWOOD CEILING TO BE REMOVABLE
SCREW-FIXED PANELS. ENSURE
ACCESS TO VENTILATION FANS
NOTE: ALL TIMBER TO BE FSC CERTIFIED

MINIFIE NIXON


4th floor 179-181 swanston street
melbourne 3000
australia
t +61 3 9654 6326 f +61 3 9654 6308
office@minifiexon.com
minifie nixon pty ltd acn 095 904 466

ADDRESS
Edithvale-Seaford Wetlands

PROJECT
Edithvale-Seaford Wetlands Discovery Centre
CLIENT
Melbourne Water

DRAWN
JW/BD PM
SCALE
1:100 @ A1





DATE
18.11.07
NORTH

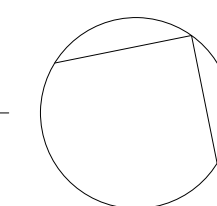

PRELIMINARY NOT FOR CONSTRUCTION

DRAWING TITLE
CEILING, UNDERCROFT, ROOF & SOFFIT PLANS
PROJECT NO
0603
DWG NO
A03
ISSUE
T1

LEGEND	
SL-01	DOMED SKYLIGHTS 1000 DIA (PT-09)
SL-02	DOMED SKYLIGHTS 900 DIA (PT-09)
V-4	SOLARBOOST EXTRACTORS 900 DIA (PT-09)
V-2	SOLARBOOST EXTRACTORS 850 DIA (PT-09)
PW1000	FLOOR WINDOW
FV1000	AIR VENT THROUGH FLOOR
RSA-01	ROOF SAFETY SYSTEM ANCHOR POINT TO BE DESIGNED BY SPECIALIST CONTRACTOR
AH-01	ACCESS HATCH
AH-02	ACCESS HATCH
AH-03	TENZE DELUX CEILING ACCESS HATCH
ATT-04	CEILING ACCESS HATCH FOR SLIDING DOOR AUTOMATIC OPERATORS
AH-05	ACCESS HATCH
PVC	PHOTOVOLTAIC CELL
RF-01	METAL ROOF DECK
RF-02	BOX GUTTER
RF-03	FLASHINGS
3/4	DOWNPPIPE
POP	OVERFLOW FOR GUTTERS
1125 x 3000 x 400 NOM SHAPED POLYSTYRENE PANEL	

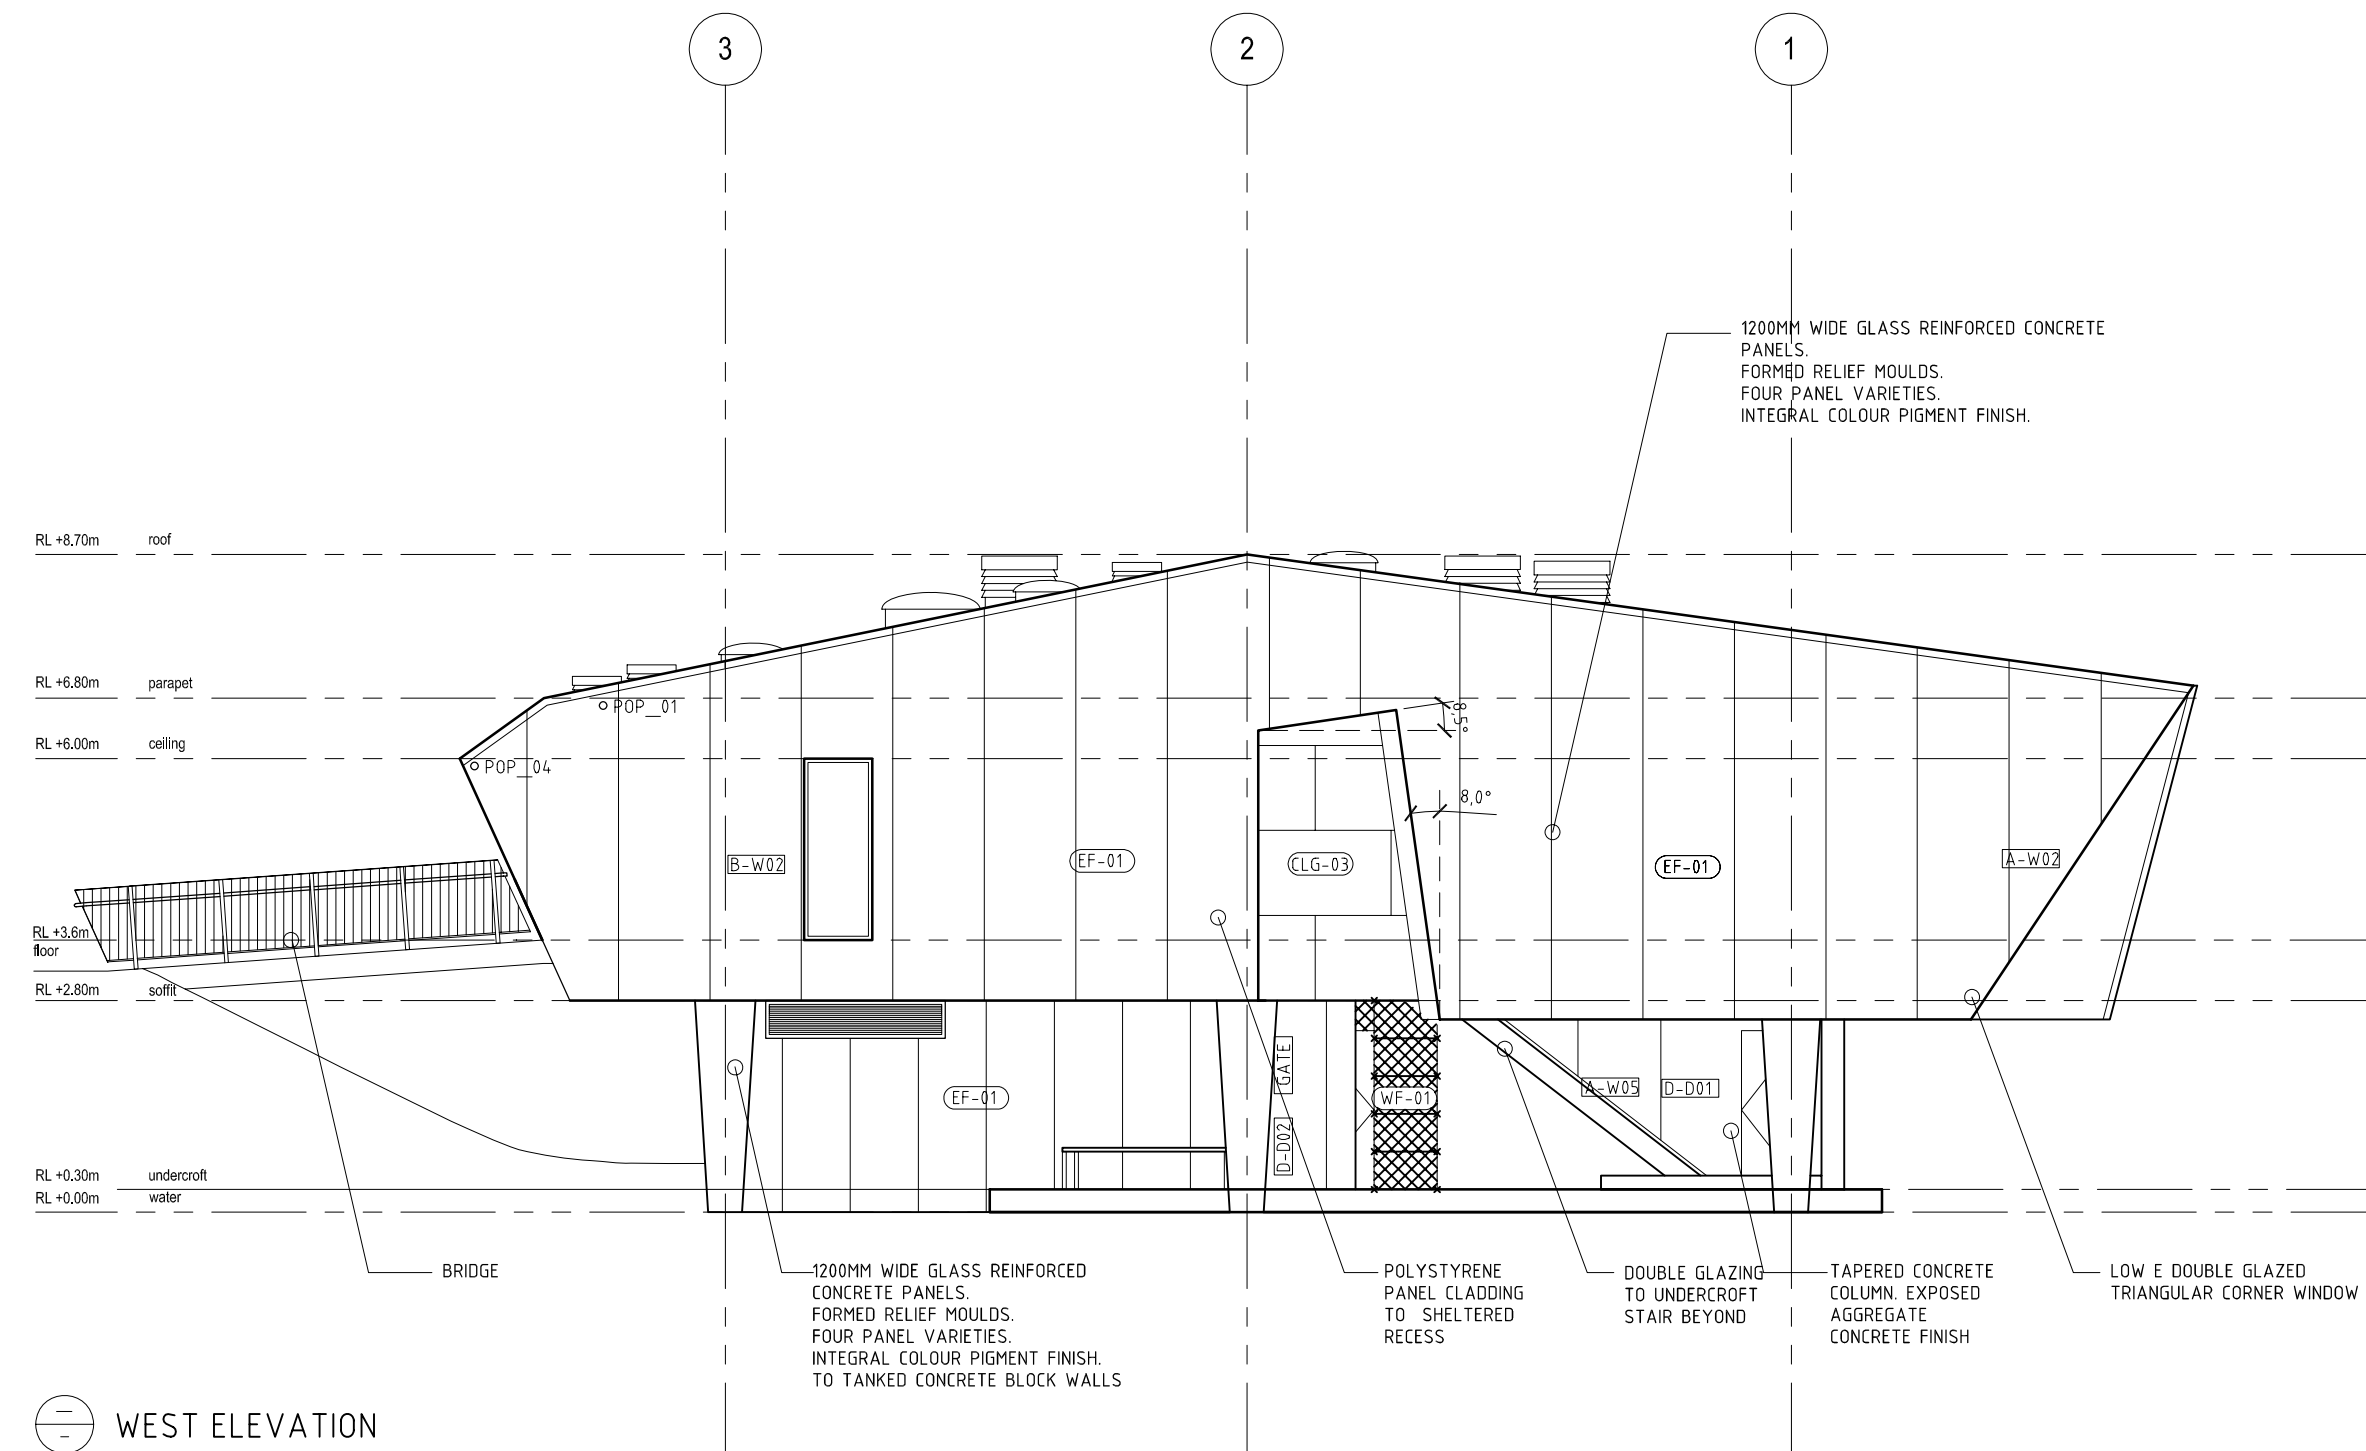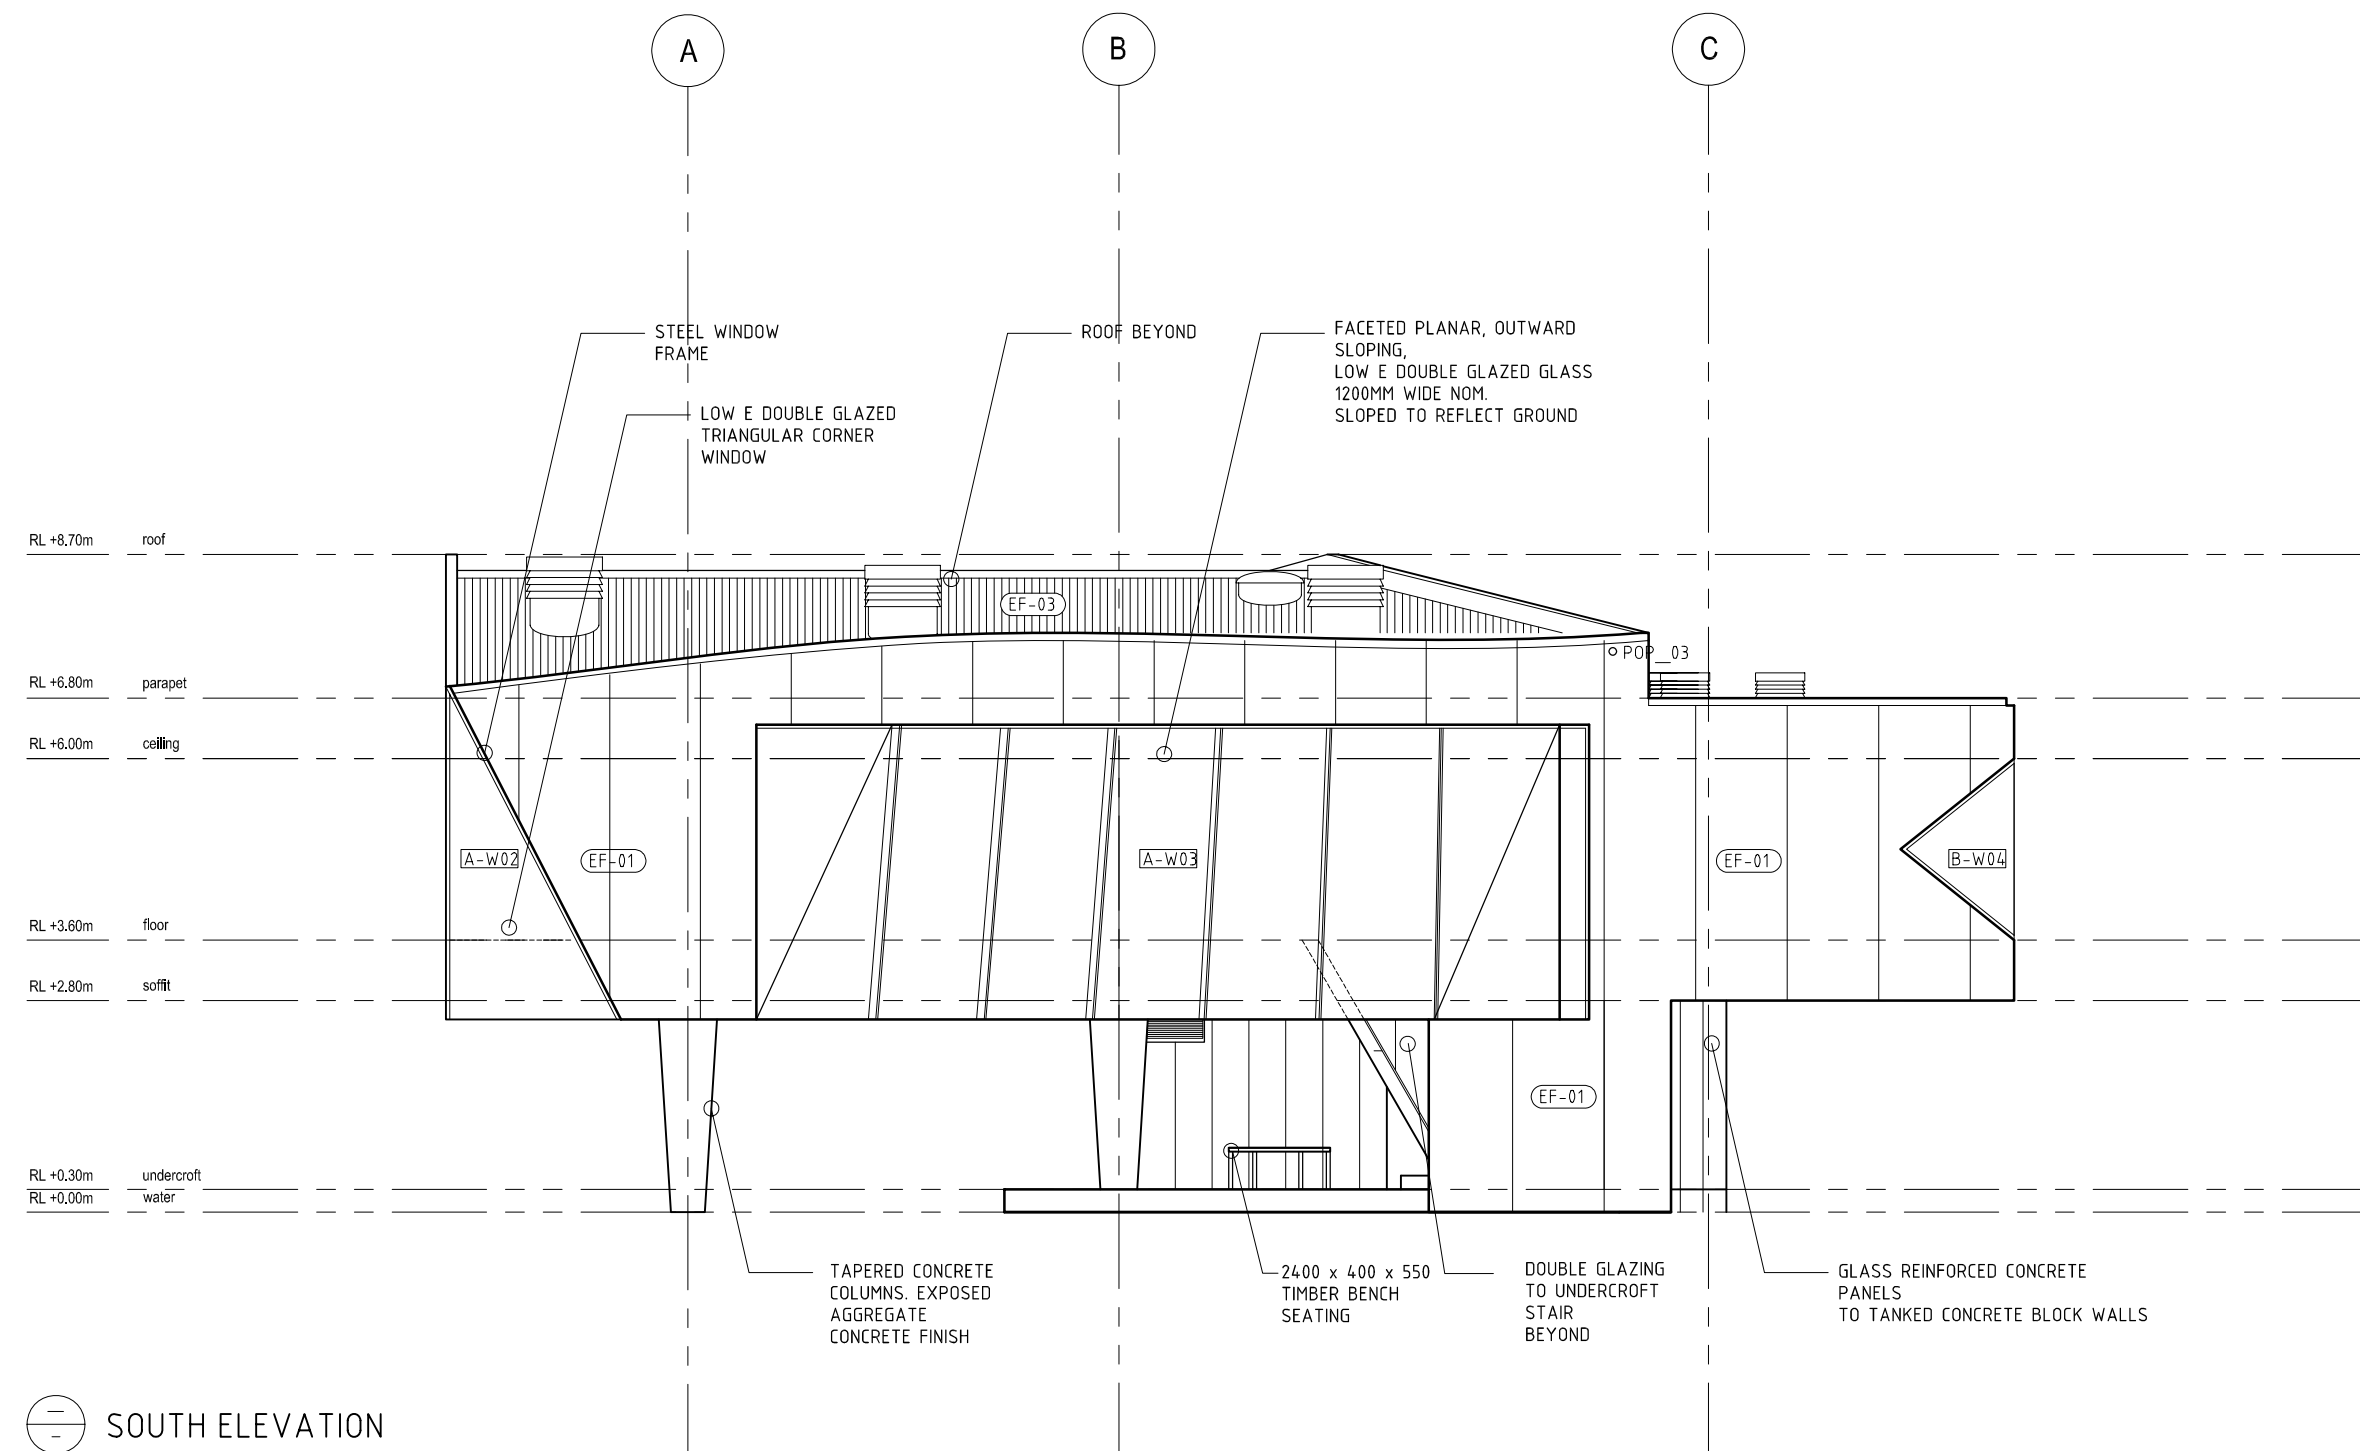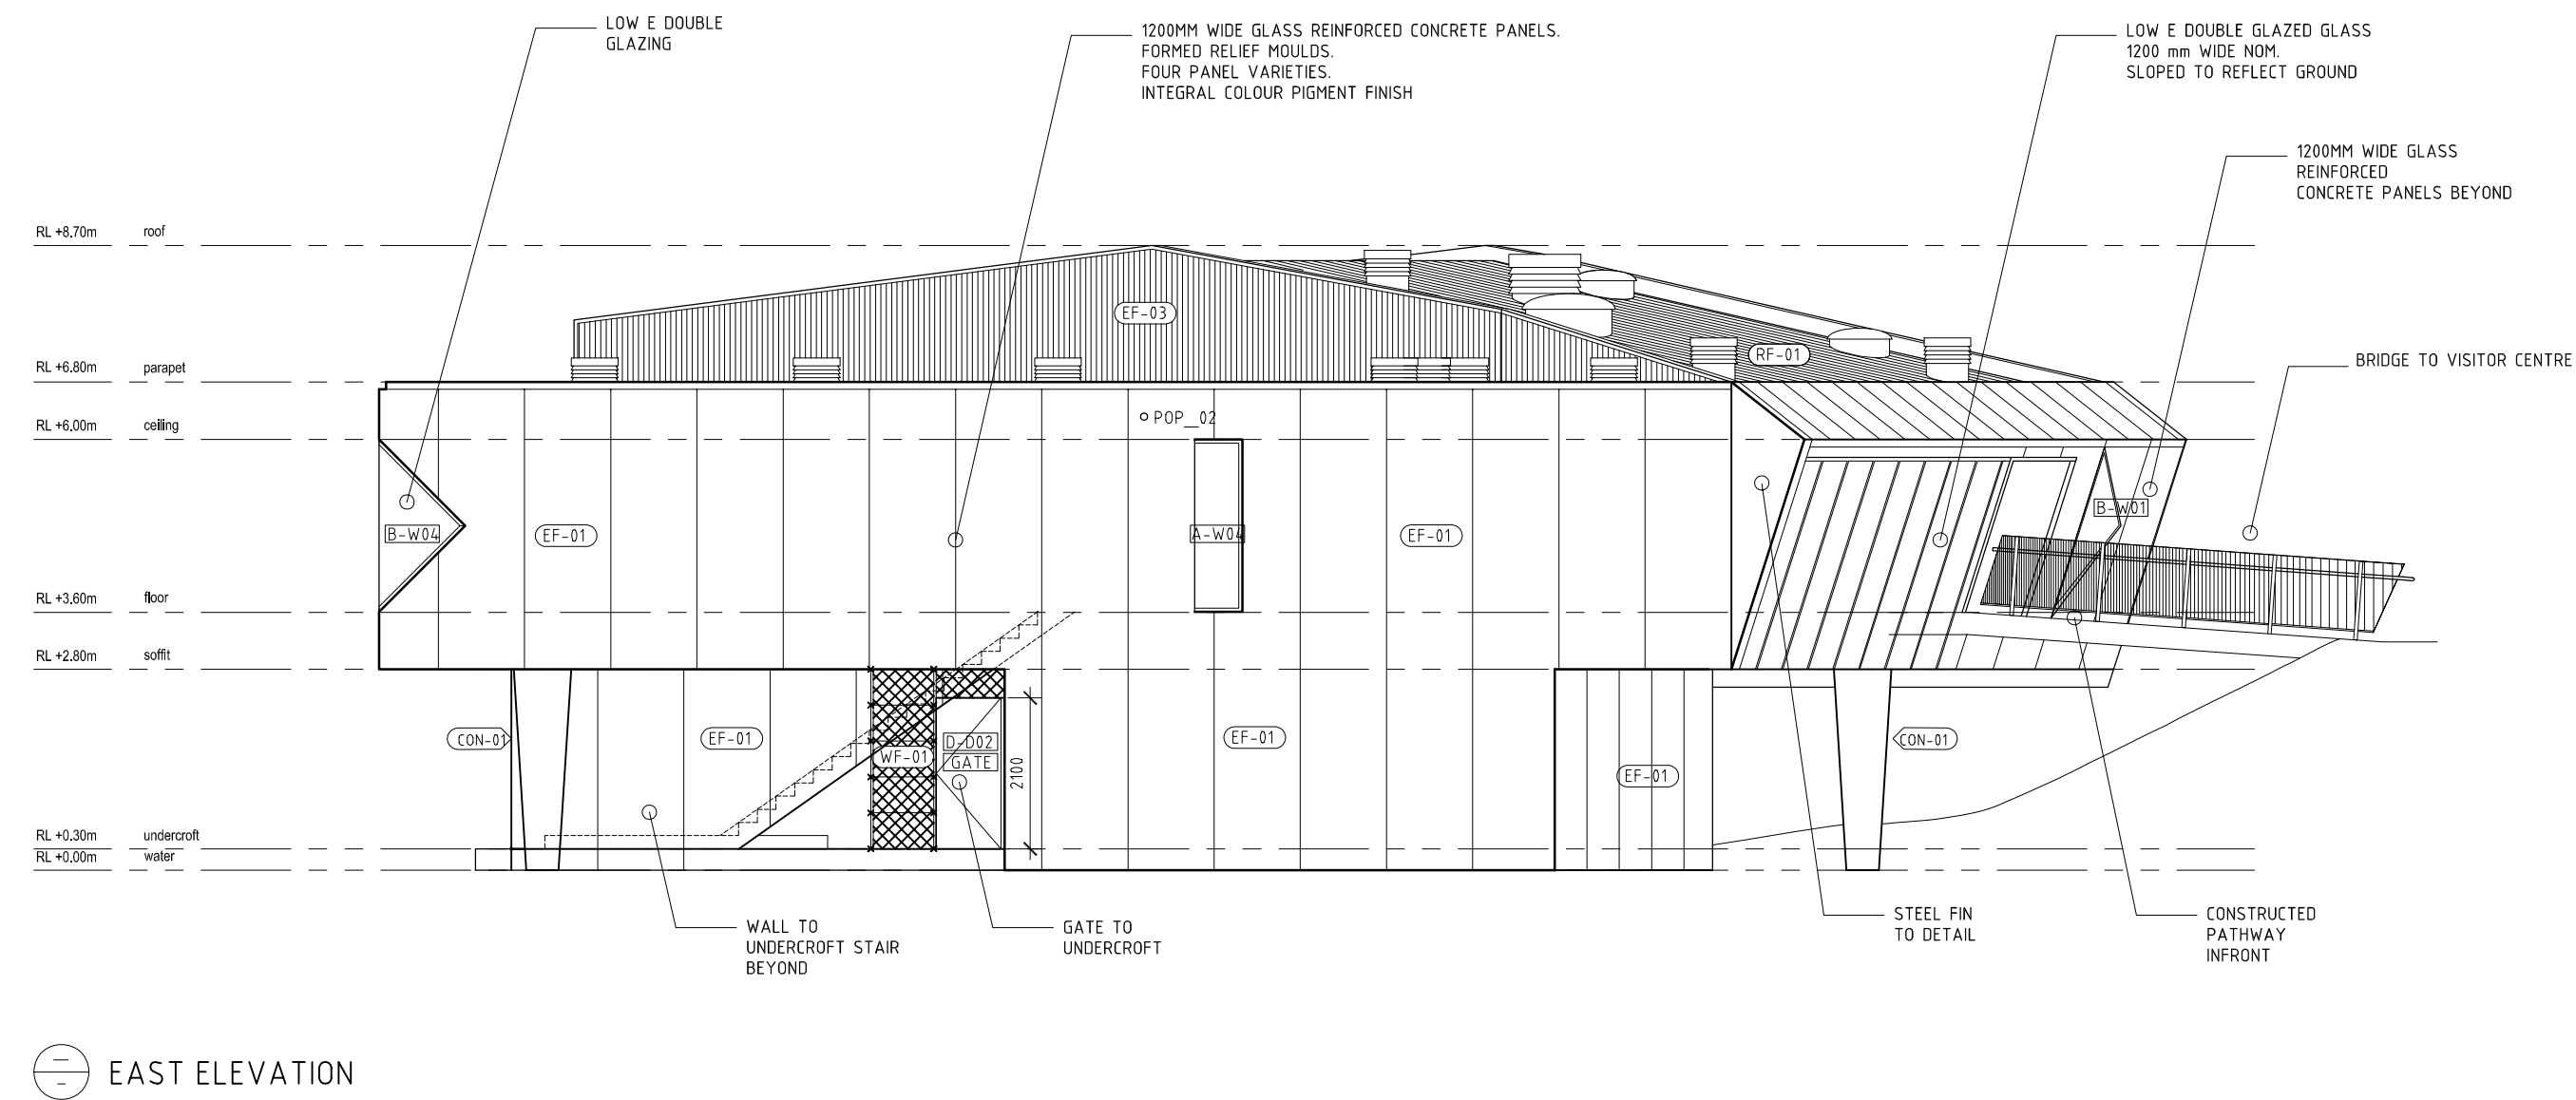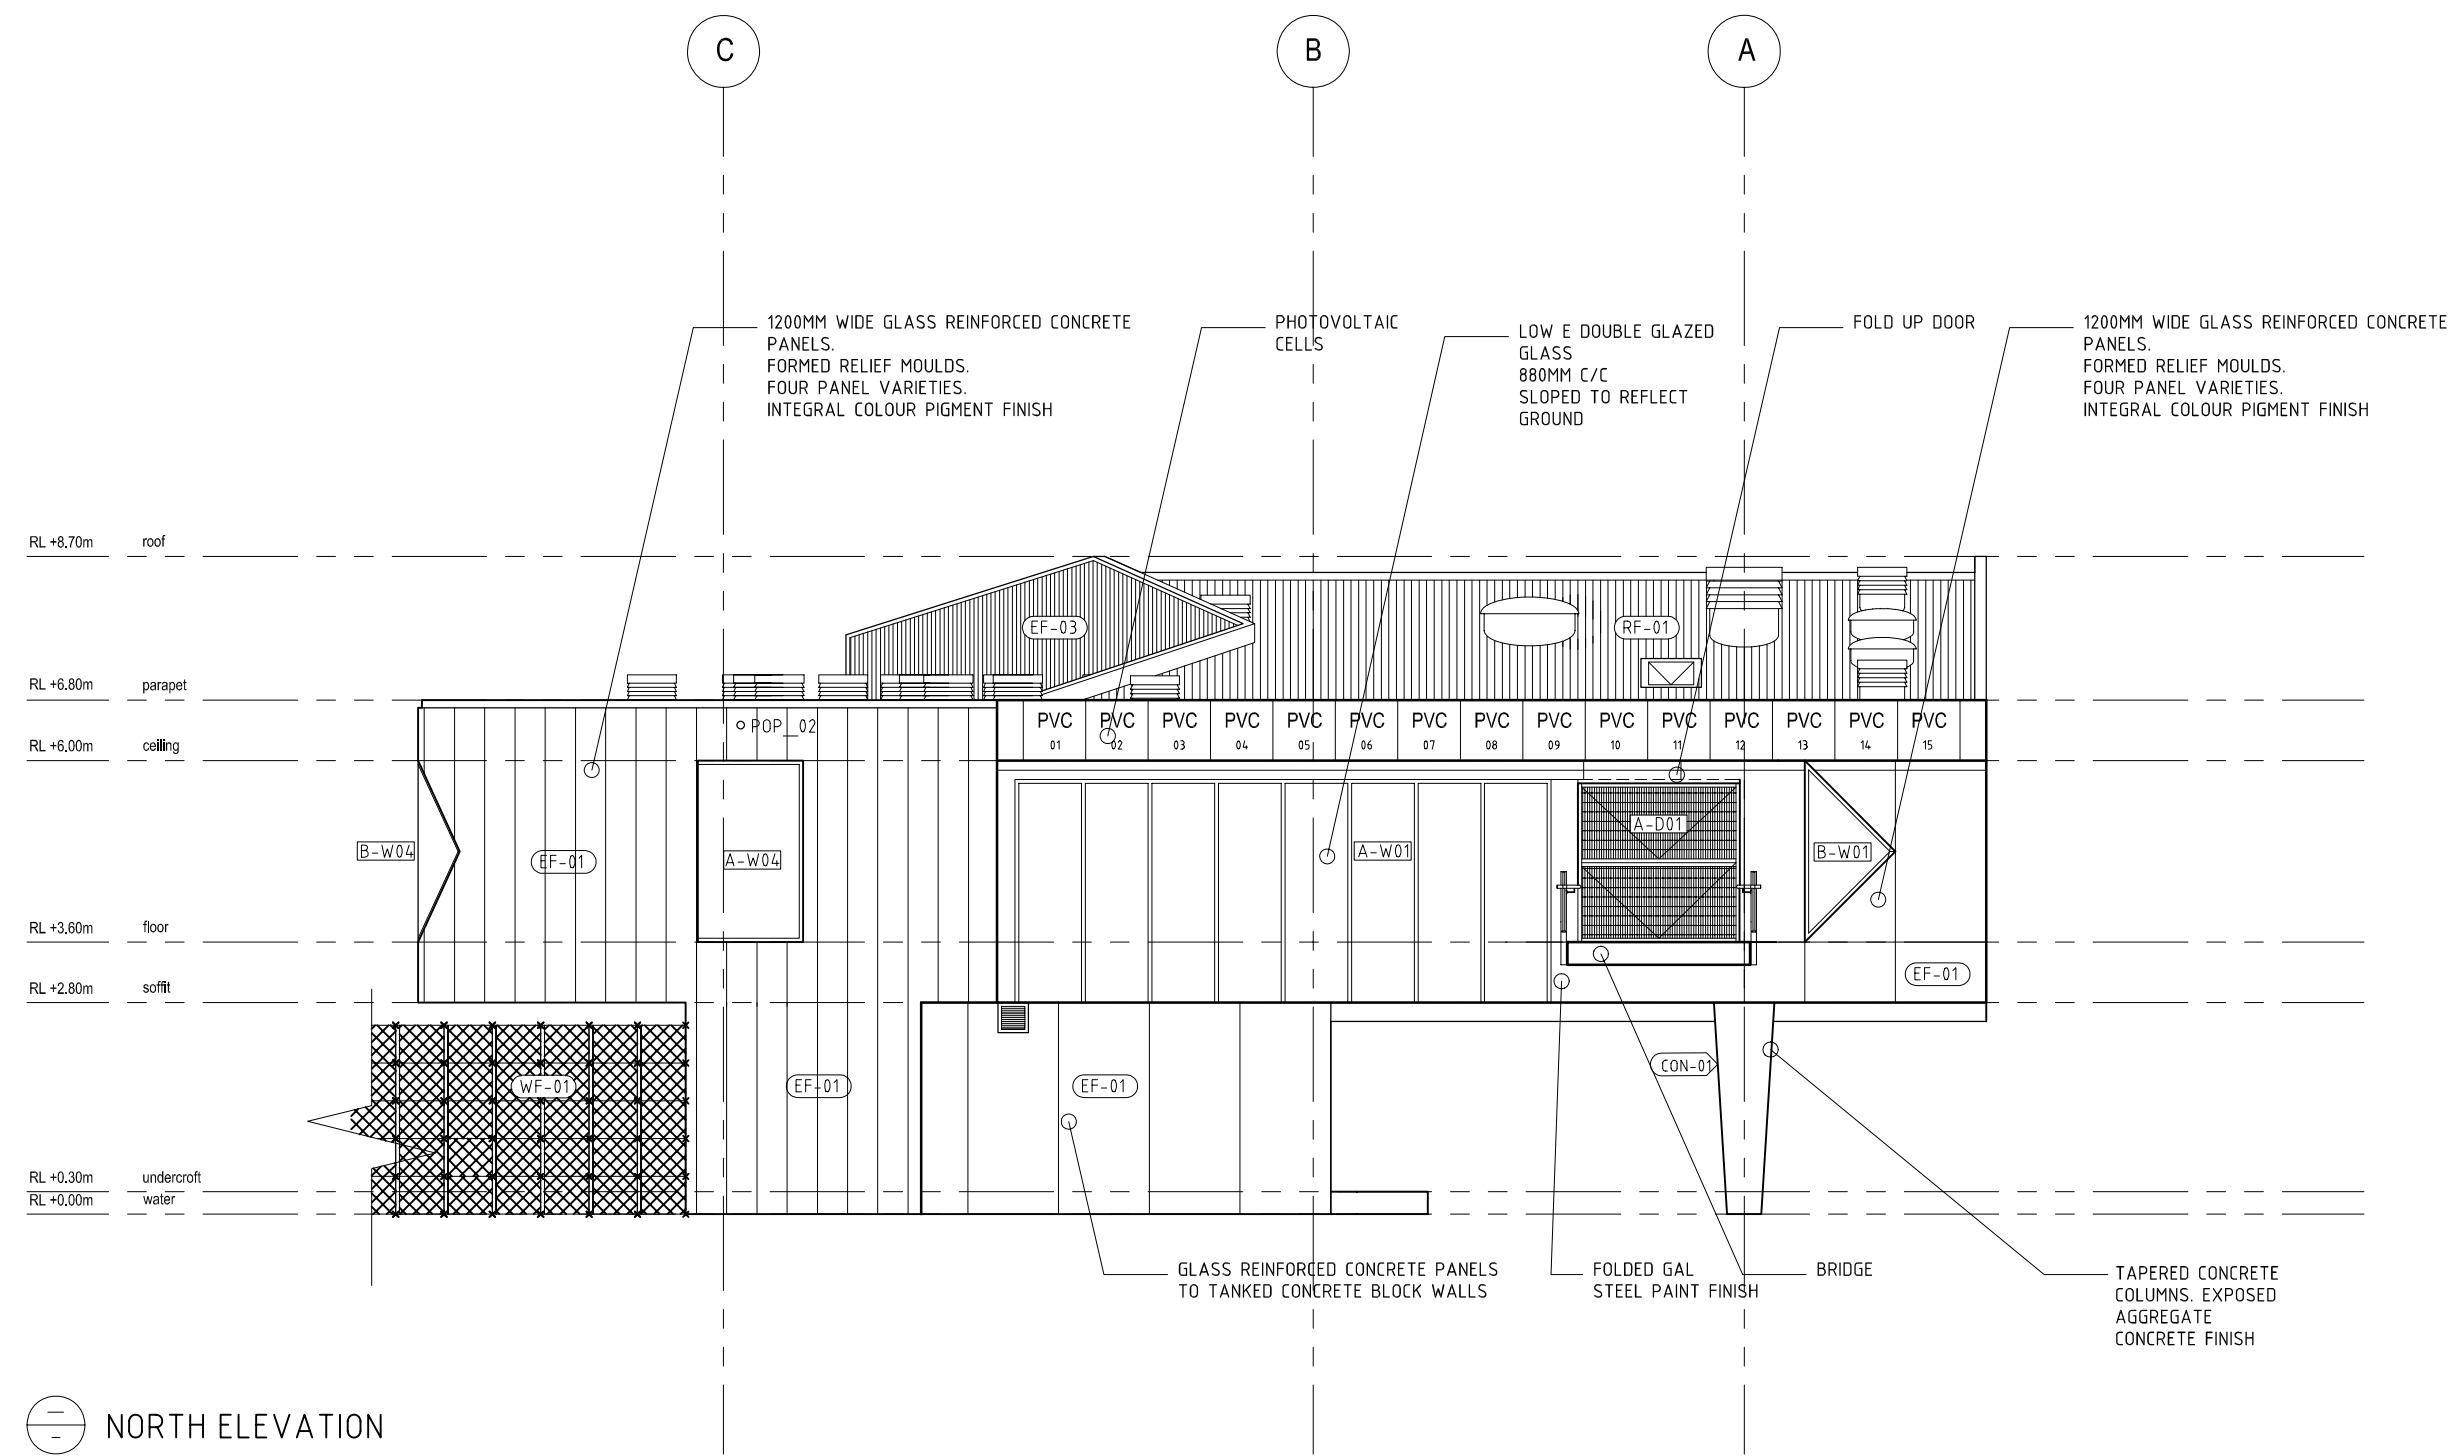

USE FIGURED DIMENSIONS IN PREFERENCE TO SCALED.
CHECK ALL DIMENSIONS ON SITE BEFORE FABRICATION OR SET OUT.
COPYRIGHT ALL RIGHTS RESERVED. THIS WORK IS COPYRIGHT AND CANNOT
BE REPRODUCED OR COPIED IN ANY FORM OR BY ANY OTHER MEANS
(GRAPHIC, ELECTRONIC OR MECHANICAL INCLUDING PHOTOCOPYING) WITHOUT
THE WRITTEN PERMISSION OF MINIFIE NIXON PTY LTD. ANY LICENSE, EXPRESS
OR IMPLIED, TO USE THIS DOCUMENT FOR ANY PURPOSE WHATSOEVER IS
RESTRICTED TO THE TERMS OF THE AGREEMENT OR IMPLIED AGREEMENT
BETWEEN MINIFIE NIXON PTY LTD AND THE INSTRUCTING PARTY.


MINIFIE NIXON

4th floor 179-181 swanston street
melbourne 3000
australia
t +61 3 9654 6326 f +61 3 9654 6308
office@minifienixon.com
minifie nixon pty ltd ACN 095 904 466

ADDRESS
Edithvale-Seafood Wetlands

PROJECT
Edithvale-Seafood Wetlands Discovery Centre
CLIENT
Melbourne Water





DRAWN
JW/BD PM
SCALE
1:100 @ A1
SW
DATE
18.11.07
NORTH

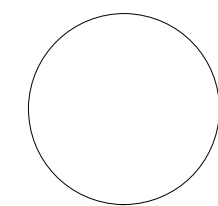

PRELIMINARY NOT FOR CONSTRUCTION

DRAWING TITLE
ELEVATIONS NTH, EAST, STH, WEST
PROJECT NO
0603
DWG NO
A04
ISSUE
T1

ISSUE DATE AMENDMENT CHKD

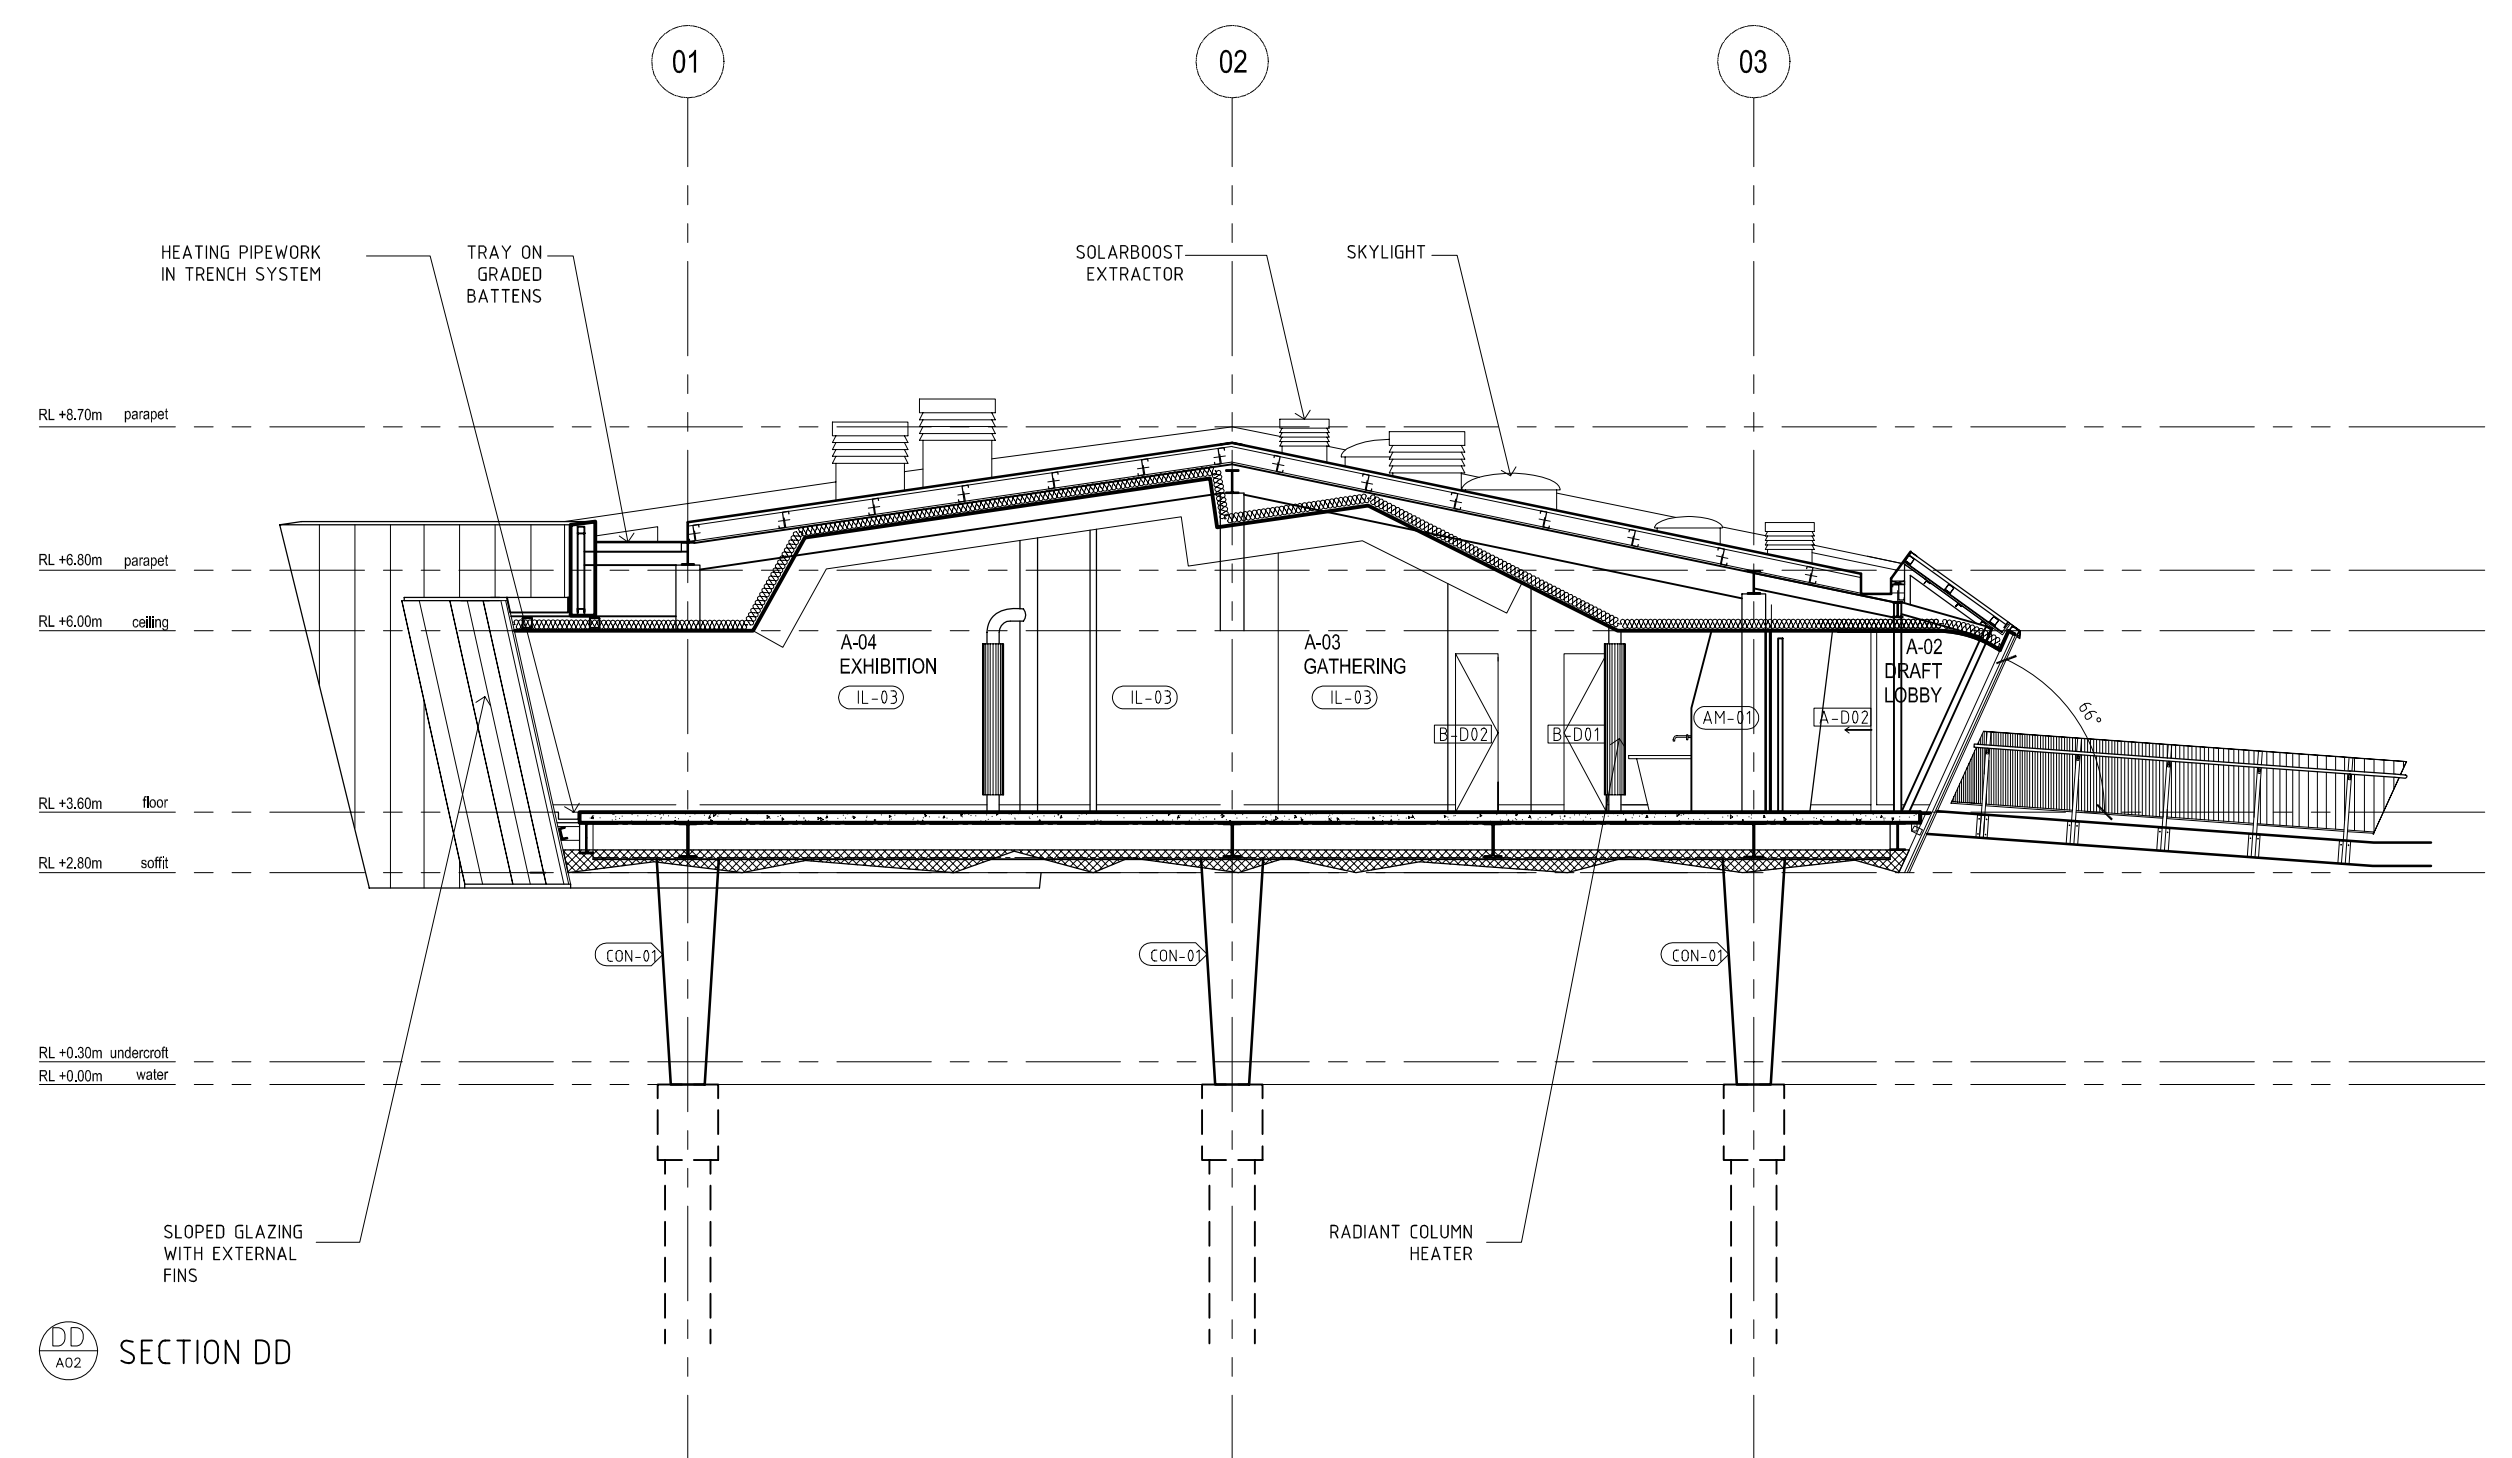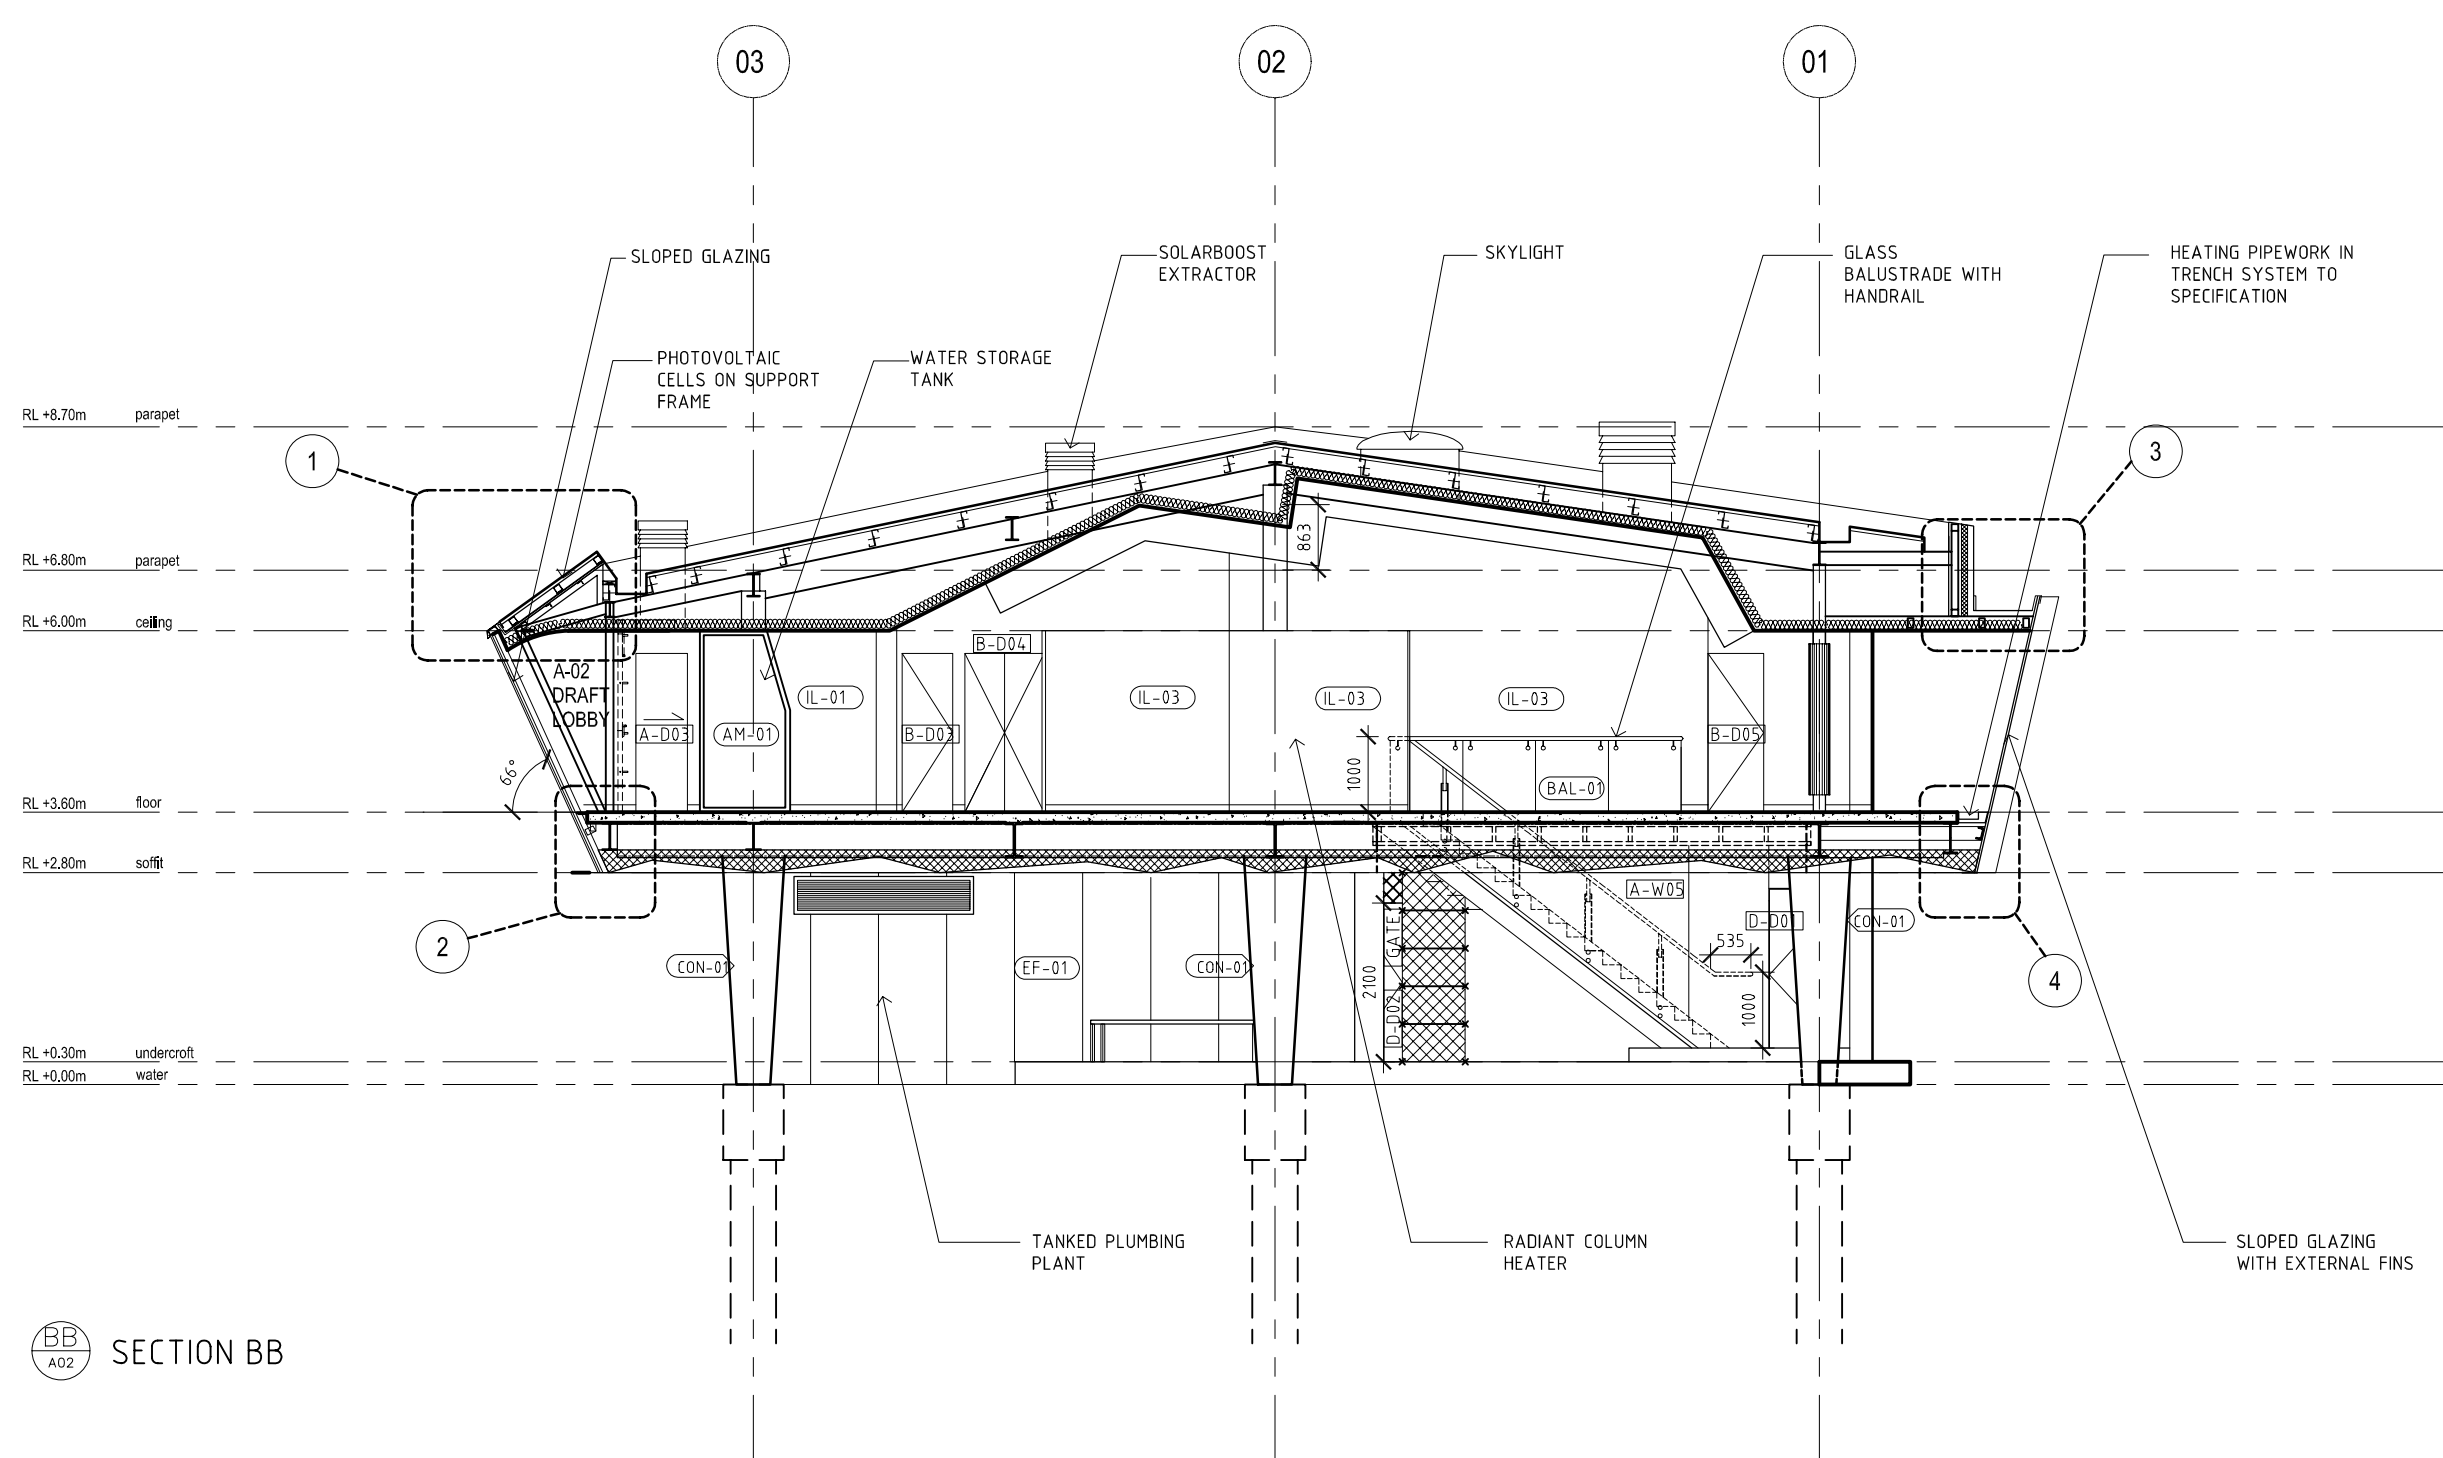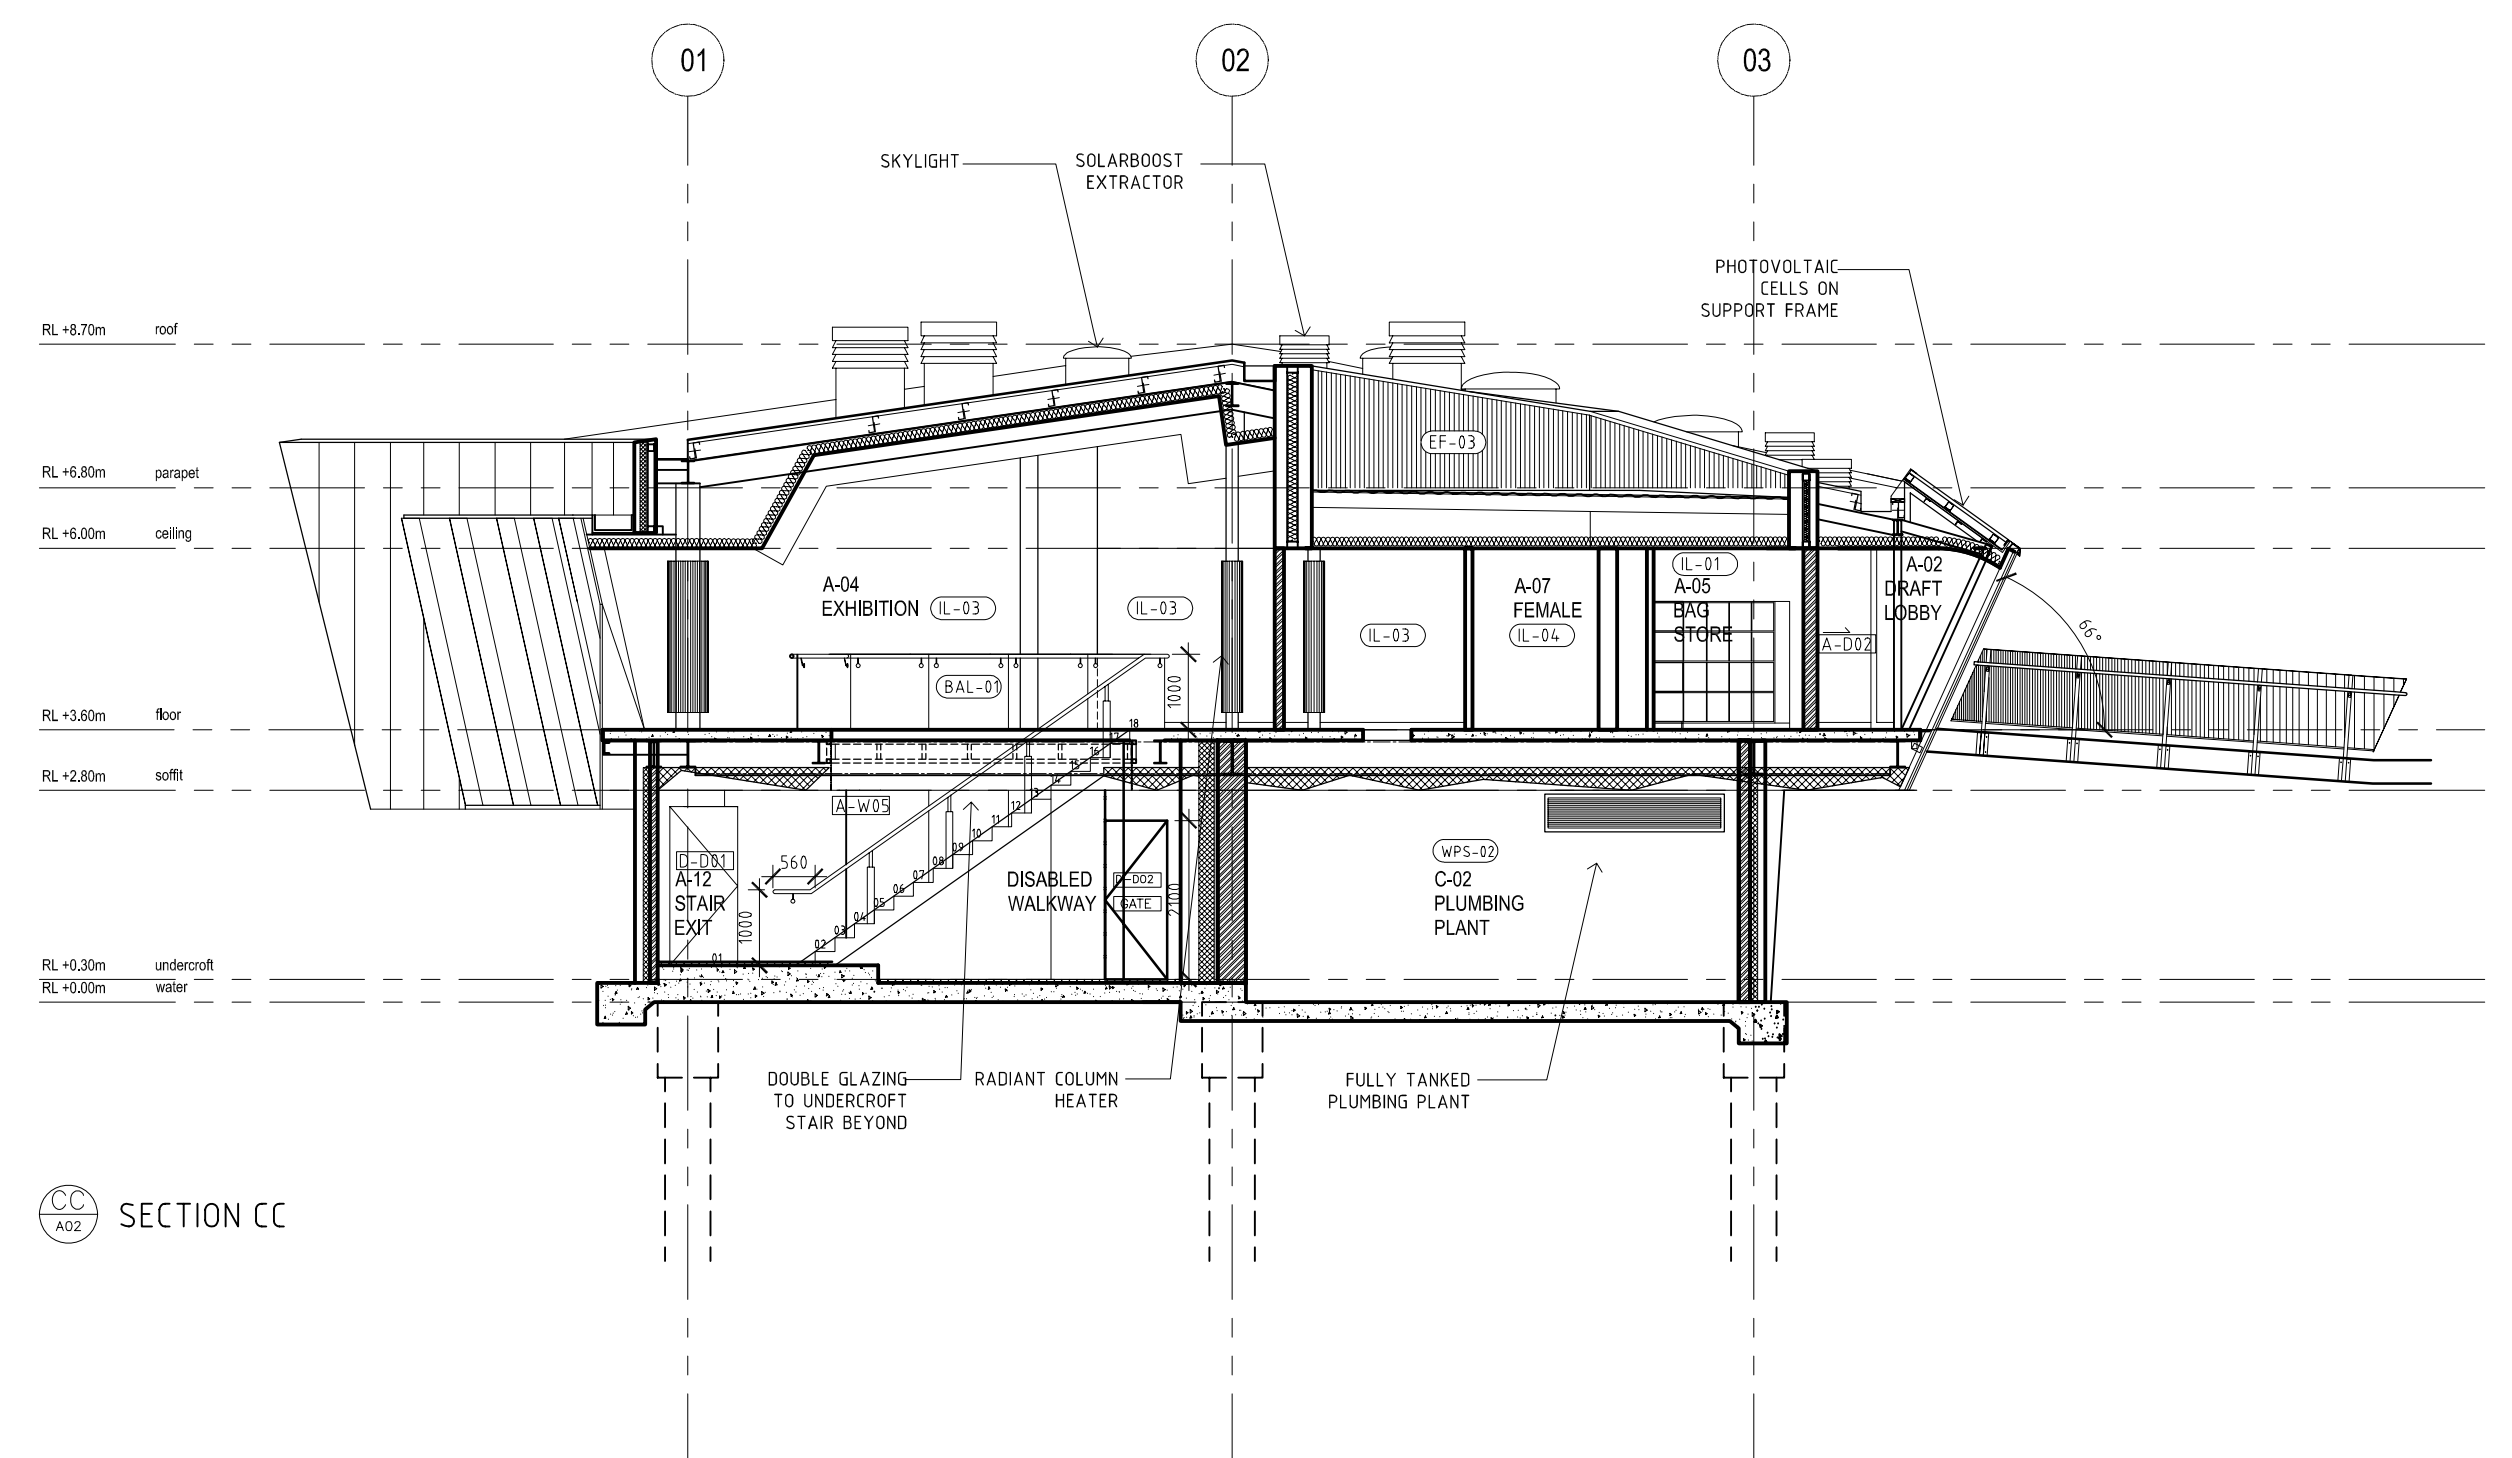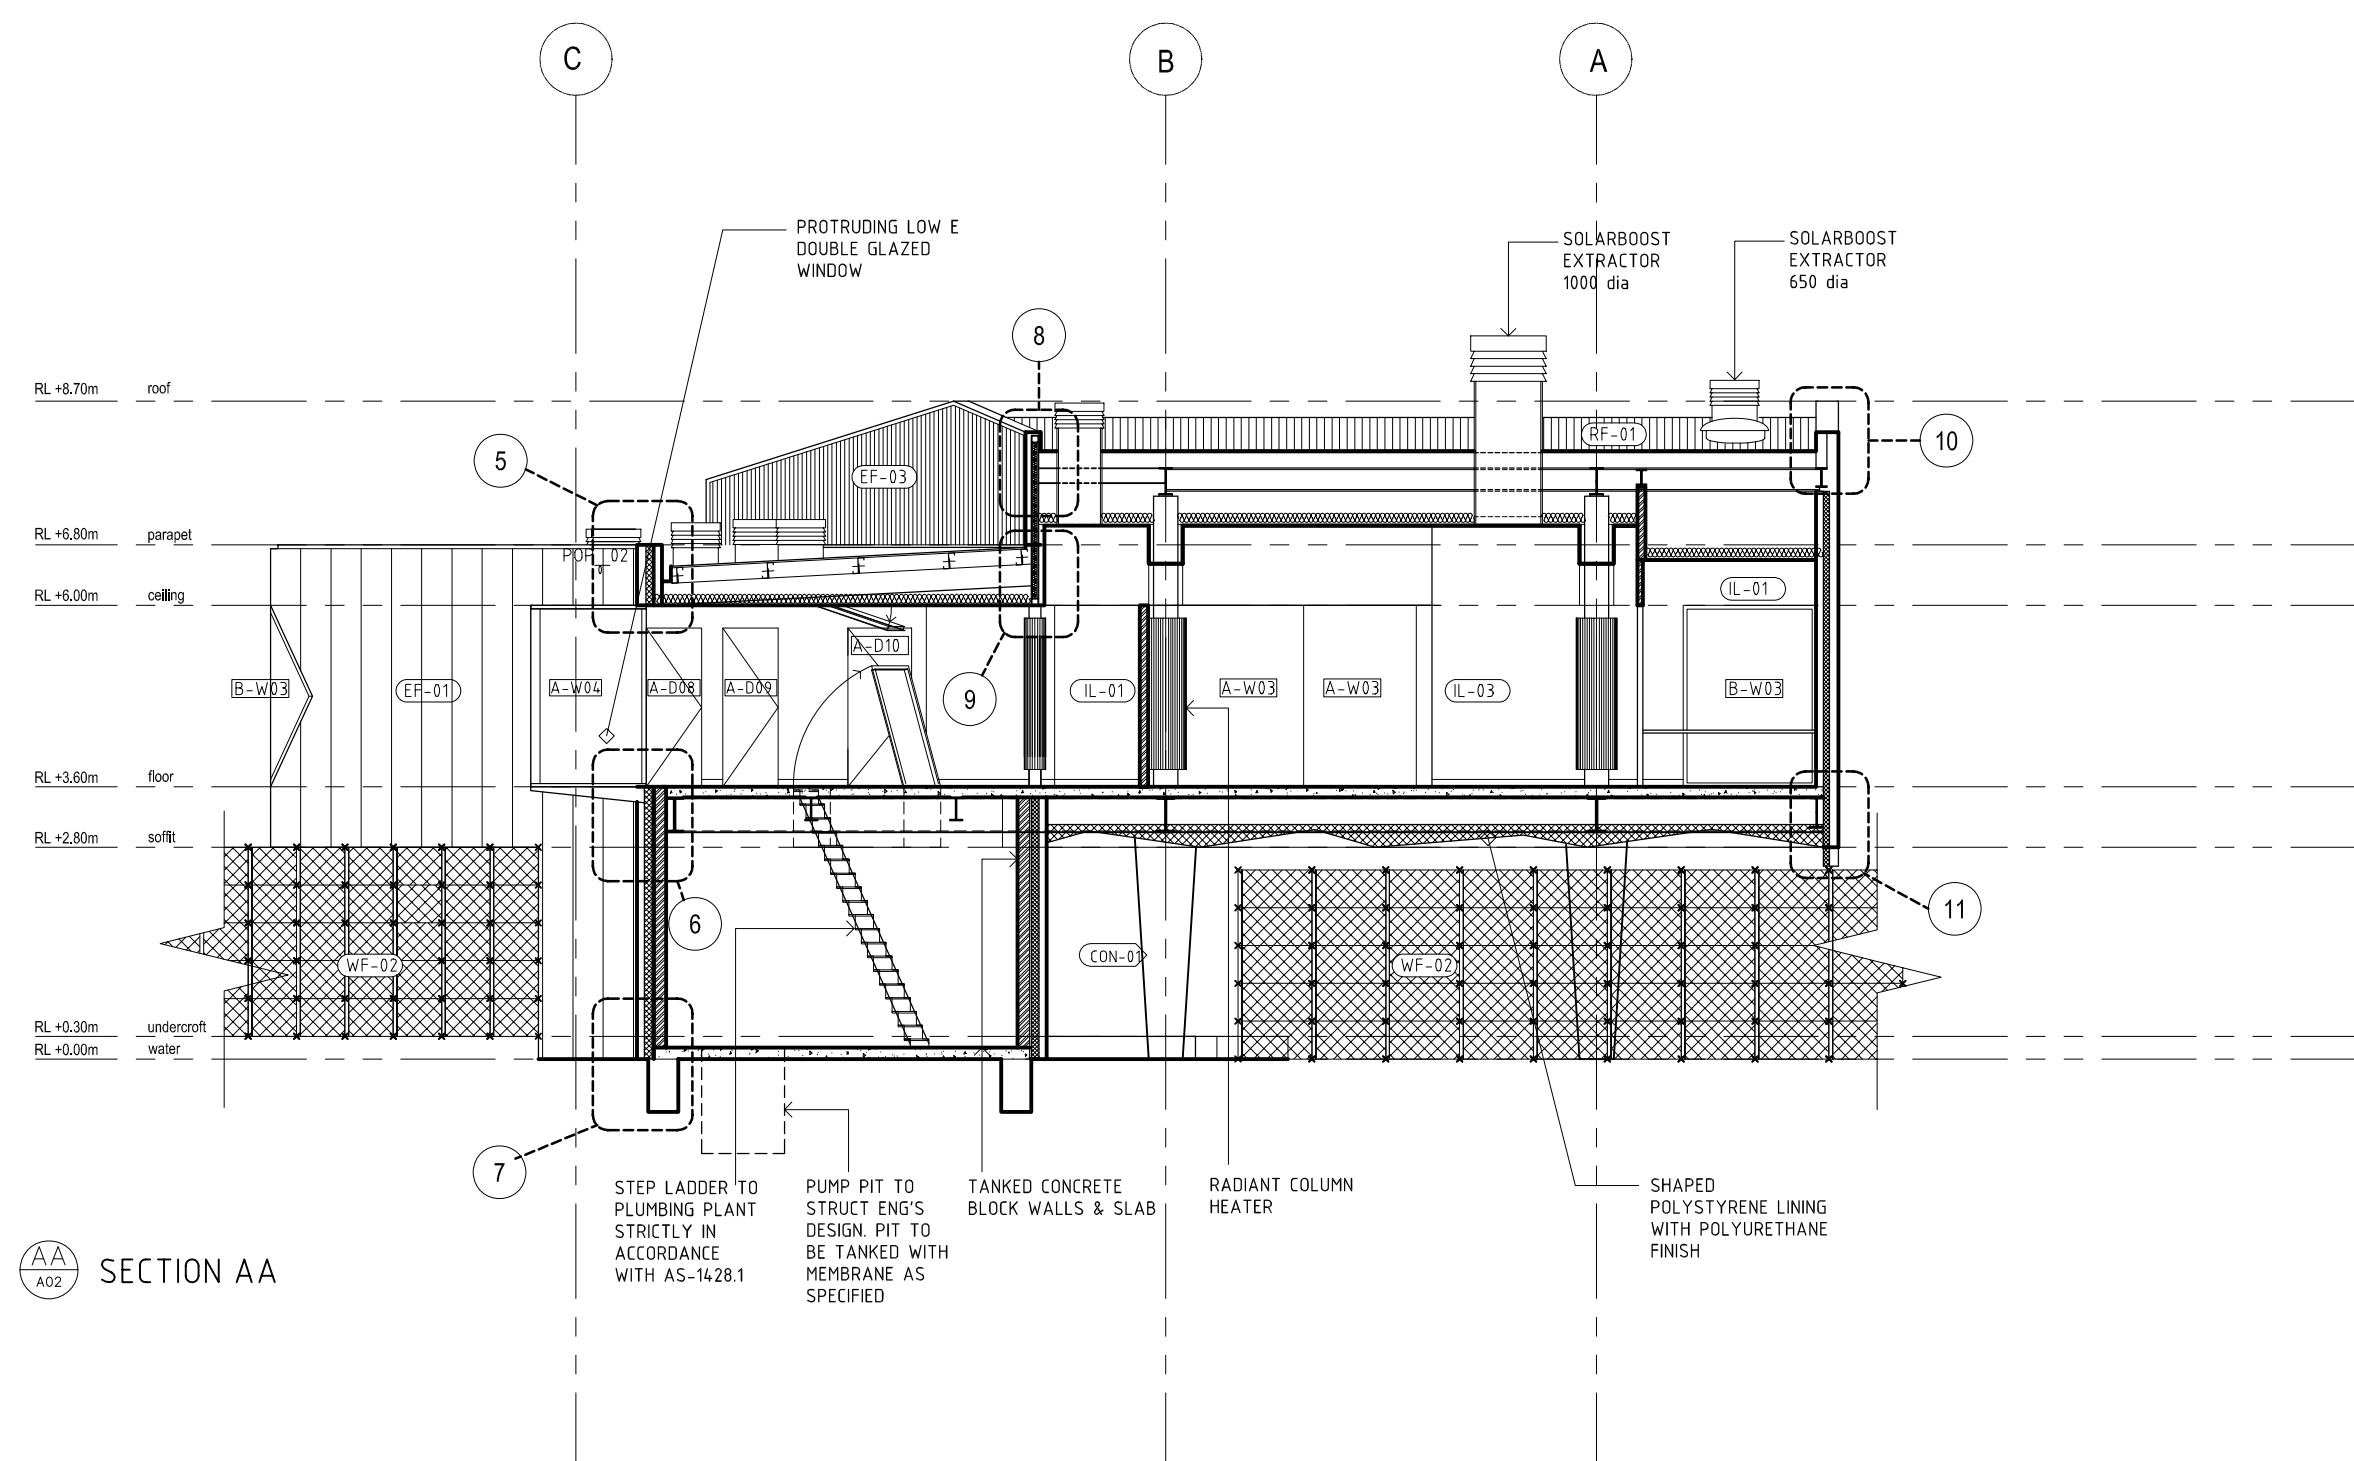

MINIFIE NIXON

4th floor 179-181 swanston street
melbourne 3000
australia
t +61 3 9654 6326 f +61 3 9654 6308
office@minifienixon.com
minifie nixon pty ltd ACN 095 904 466

ADDRESS
Edithvale-Seafood Wetlands

PROJECT
Edithvale-Seafood Wetlands Discovery Centre



CLIENT
Melbourne Water

DRAWN	SW	DATE
JW/BD	PM	18.11.07
SCALE		NO
1:100 @ A1		

PRELIMINARY NOT FOR CONSTRUCTION

DRAWING TITLE		
SECTIONS AA, BB, CC, DD		
PROJECT NO	DWG NO	ISSUE
0603	A05	T1

ISSUE	DATE	AMENDMENT	CHKD
-------	------	-----------	------

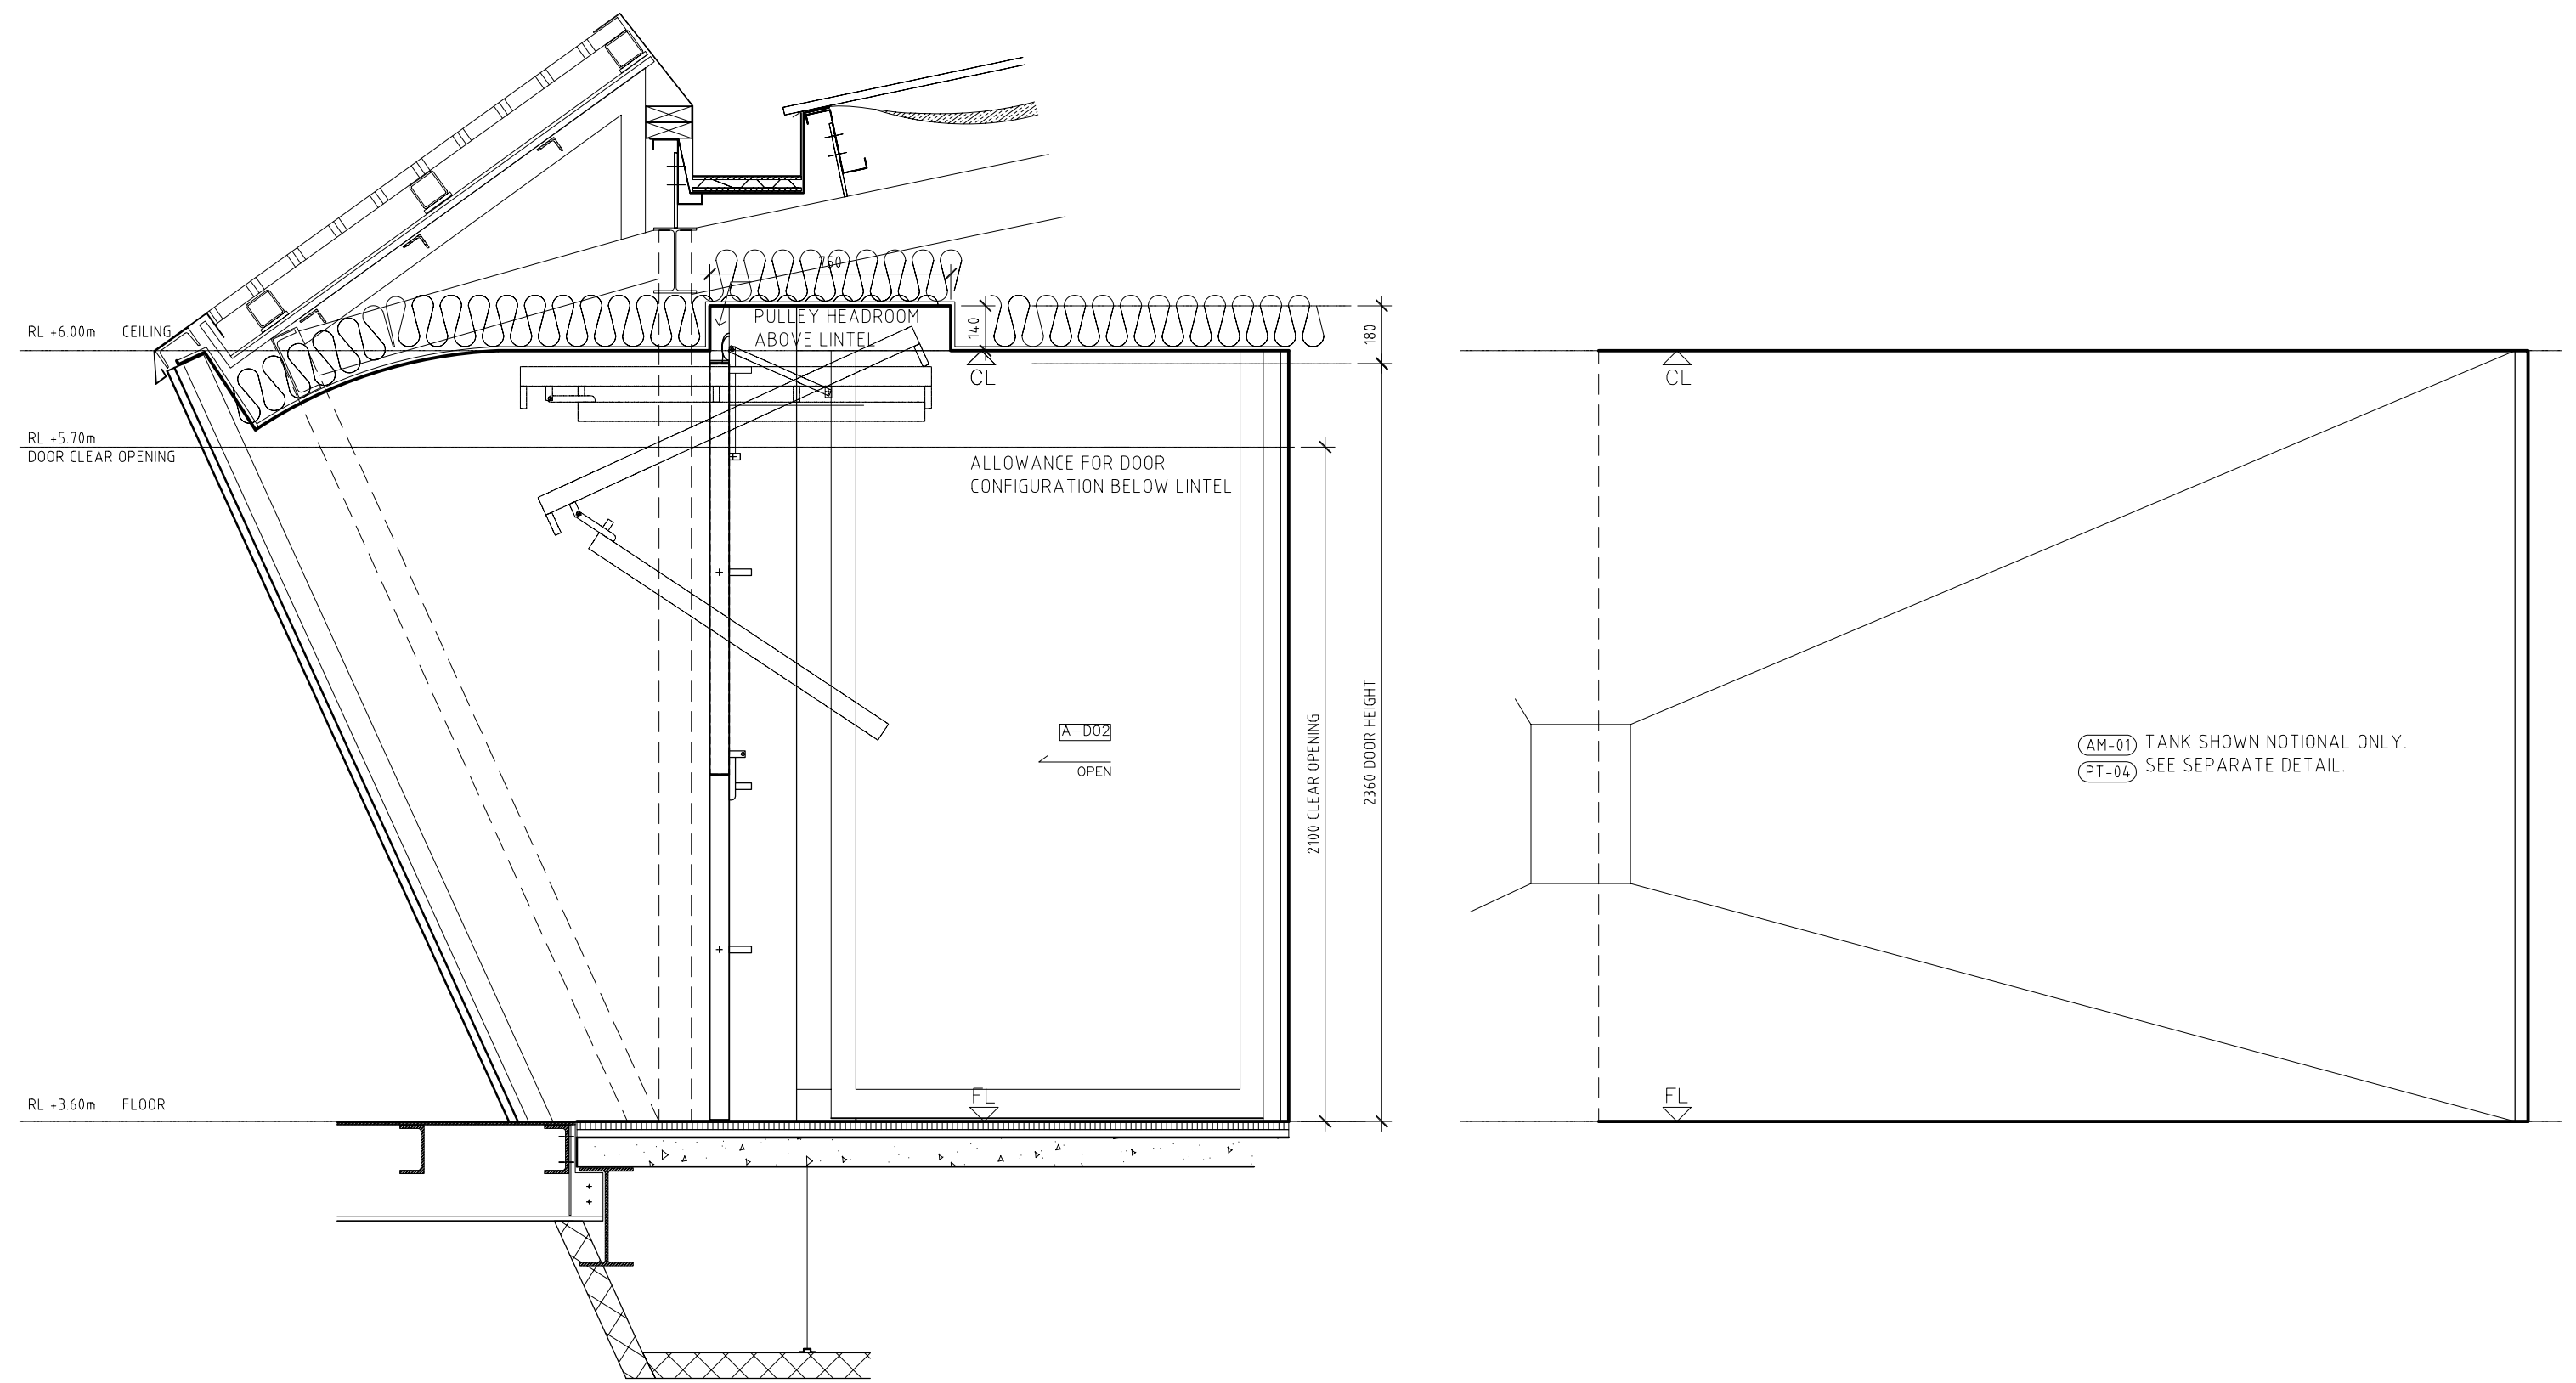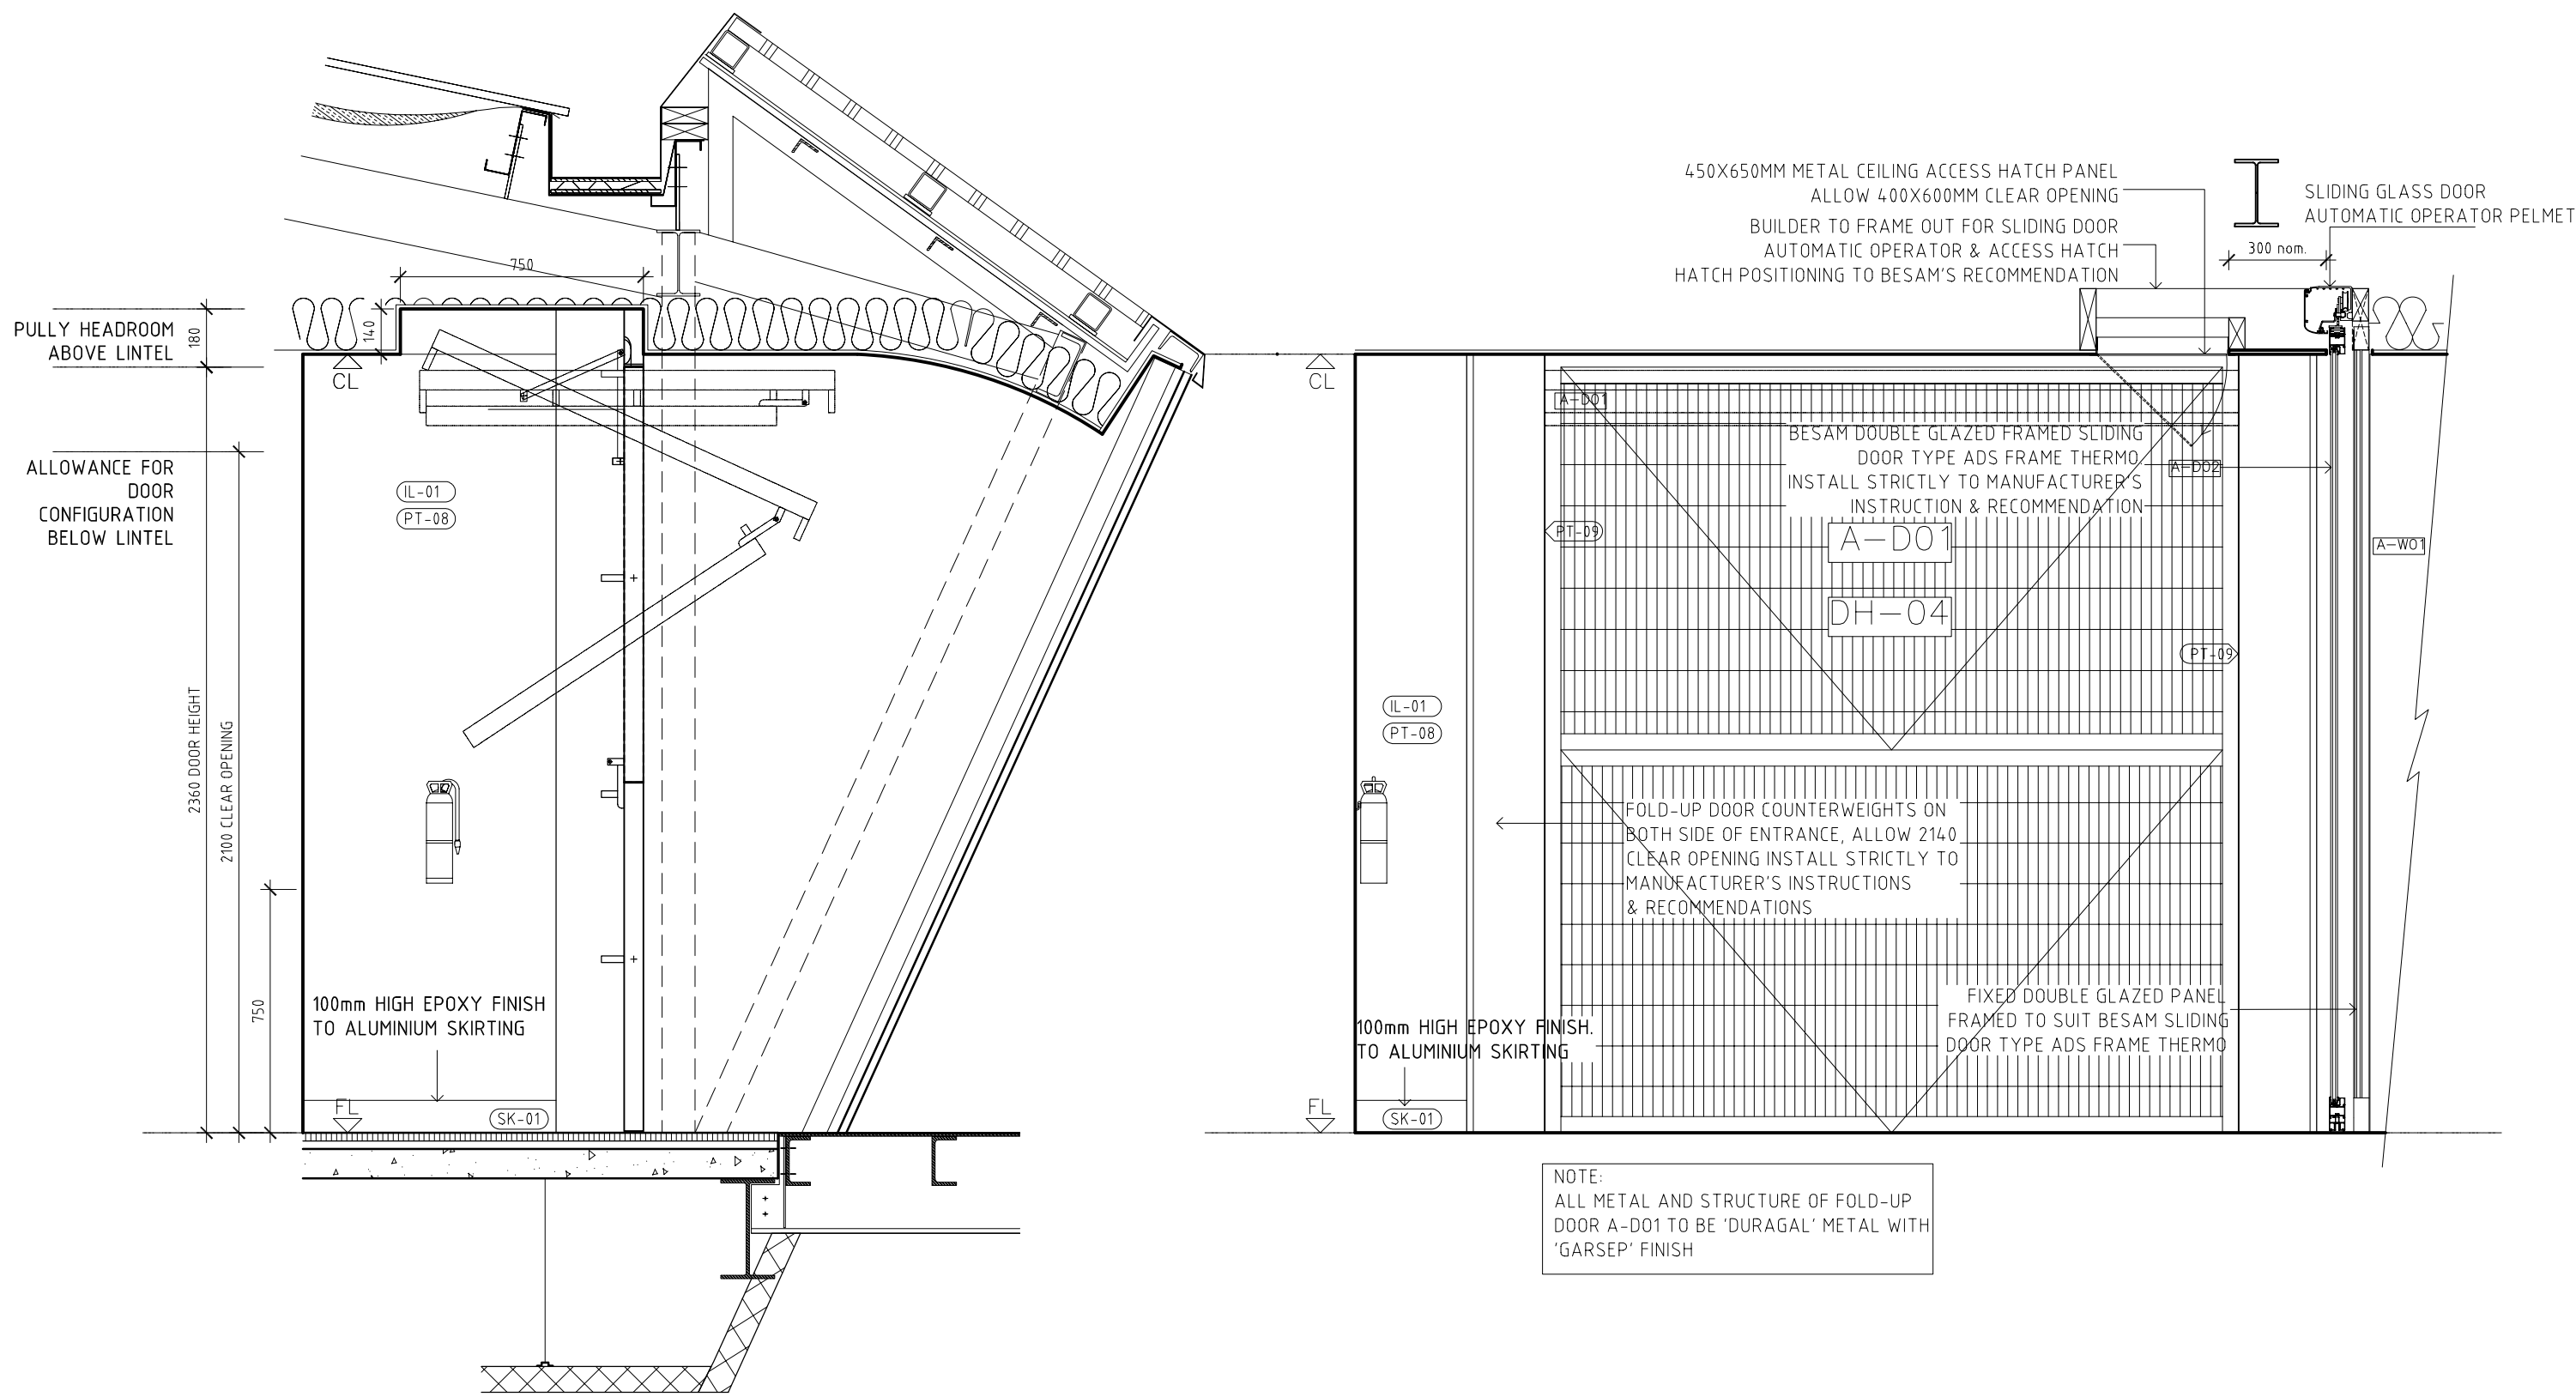

A
INTERNAL ELEVATION PORCH A01
SCALE 1:20 @ A1

B
INTERNAL ELEVATION PORCH A01
SCALE 1:20 @ A1

C
INTERNAL ELEVATION PORCH A01
SCALE 1:20 @ A1

D
INTERNAL ELEVATION PORCH A01
SCALE 1:20 @ A1

MINIFIE NIXON

4th floor 179-181 swanston street
melbourne 3000
australia
t +61 3 9654 6326 f +61 3 9654 6308
office@minifienixon.com
minifie nixon ply ltd ACN 095 904 466

ADDRESS
Edithvale-Seafood Wetlands

PROJECT
Edithvale-Seafood Wetlands Discovery Centre
CLIENT
Melbourne Water


DRAWN
WC/BD PM
SCALE
VARIES
SW
DATE
18.11.07
NORTH

PRELIMINARY NOT FOR CONSTRUCTION

DRAWING TITLE
SECTION EE, INT. ELEV N A01

PROJECT NO
0603
DWG NO
A06
ISSUE
T1


ISSUE DATE AMENDMENT CHKD

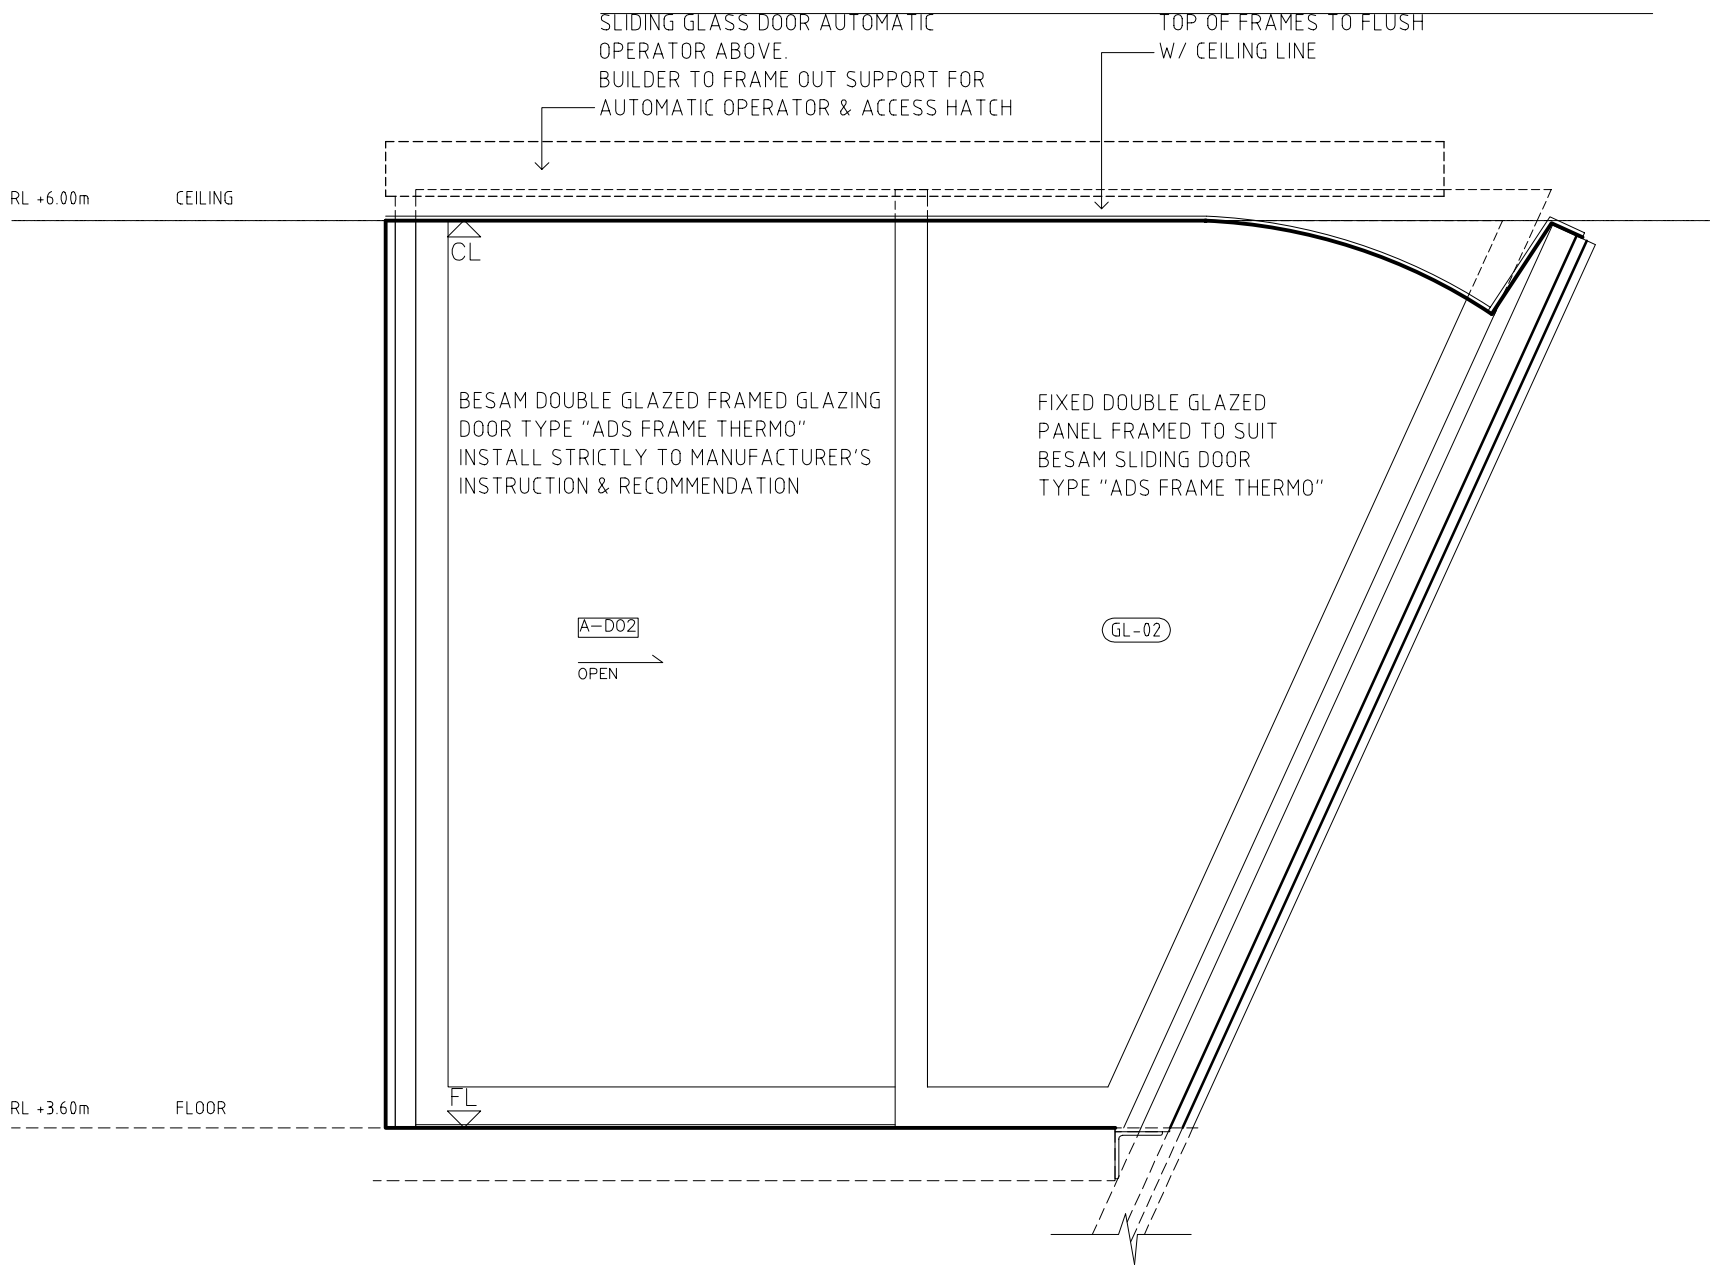


A
A02 INTERNAL ELEVATION DRAFT LOBBY A02




B
A02 INTERNAL ELEVATION DRAFT LOBBY A02

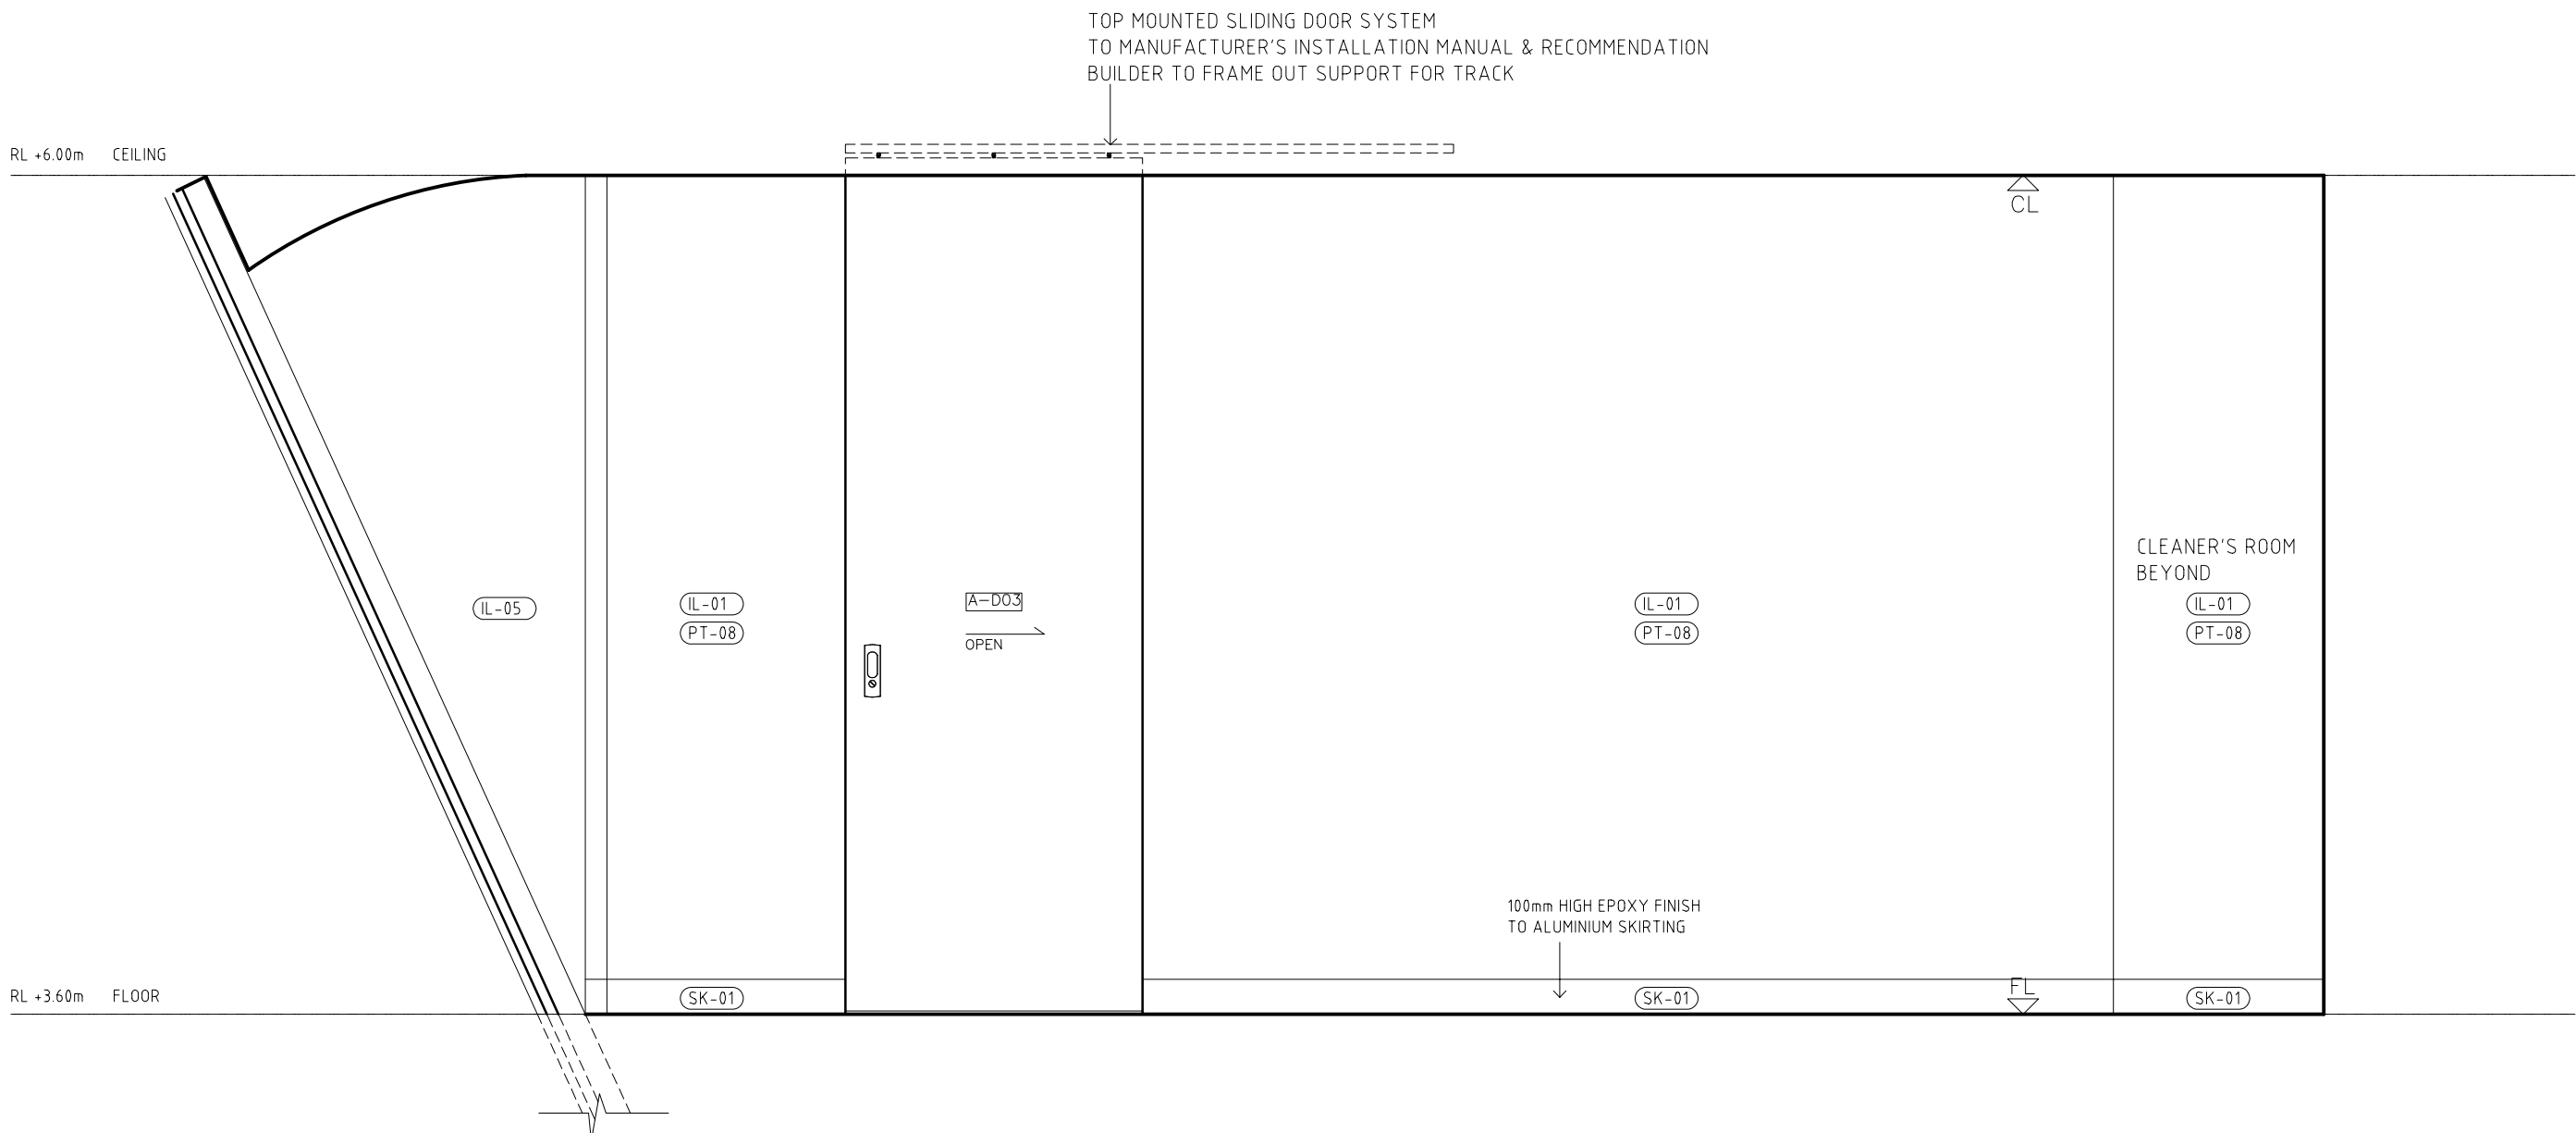

C
A02 INTERNAL ELEVATION DRAFT LOBBY A02

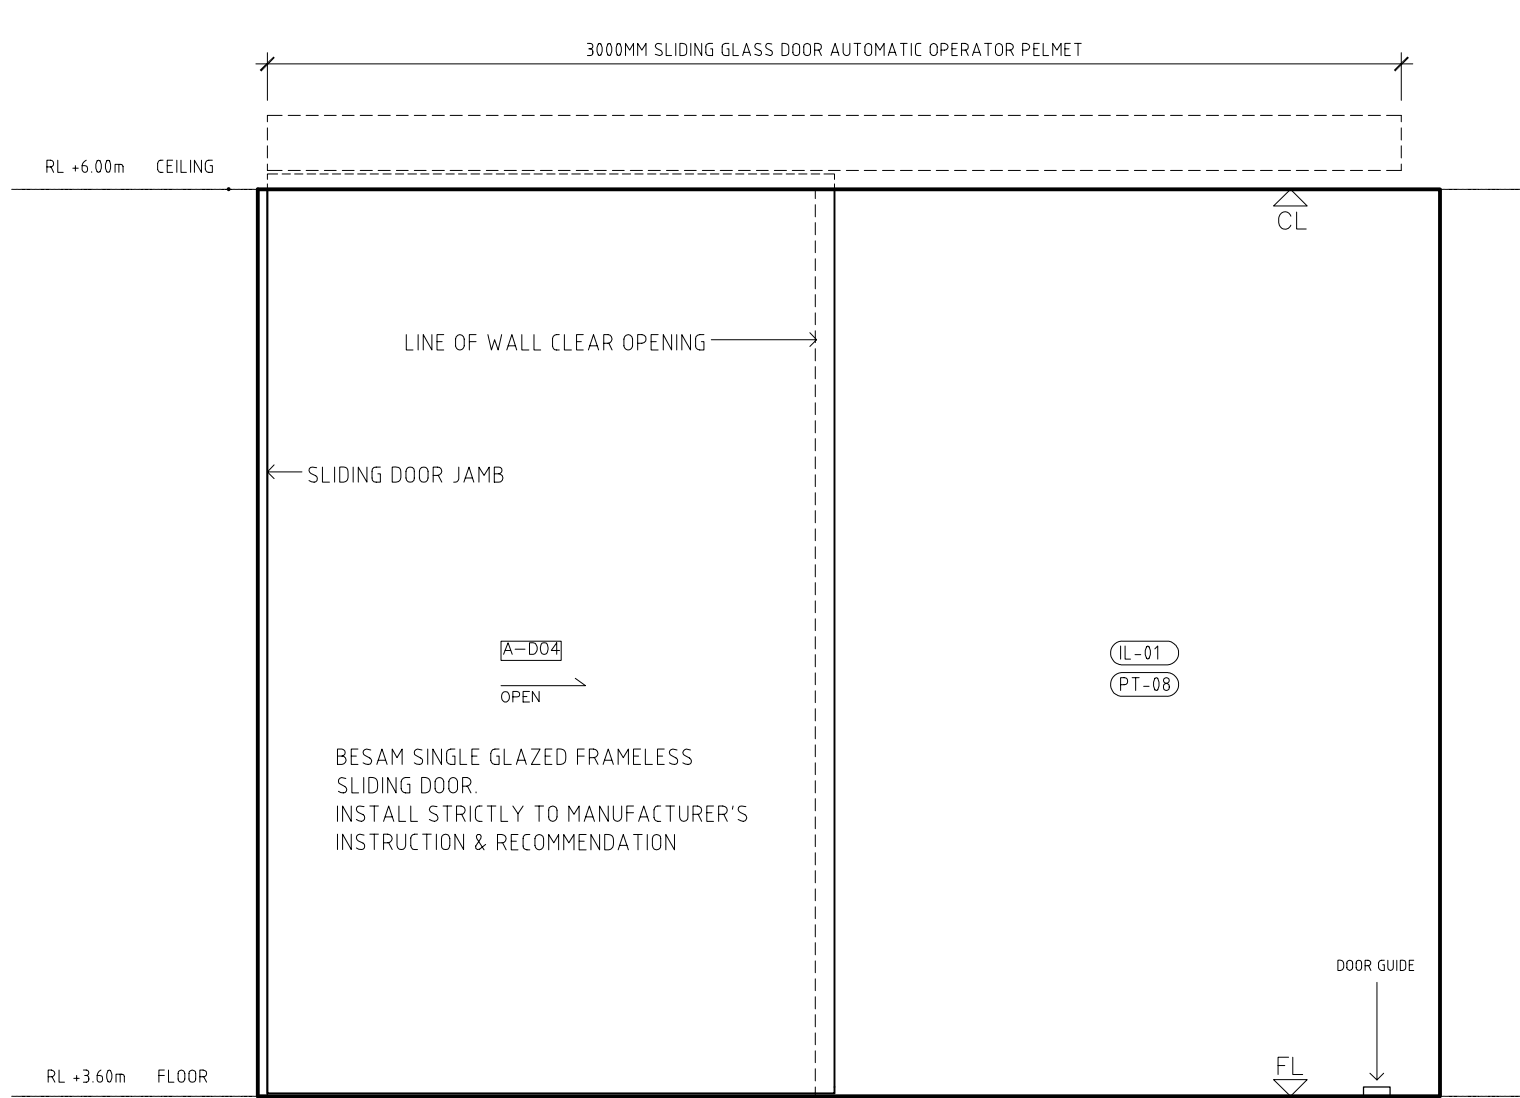

D
A02 INTERNAL ELEVATION DRAFT LOBBY A02

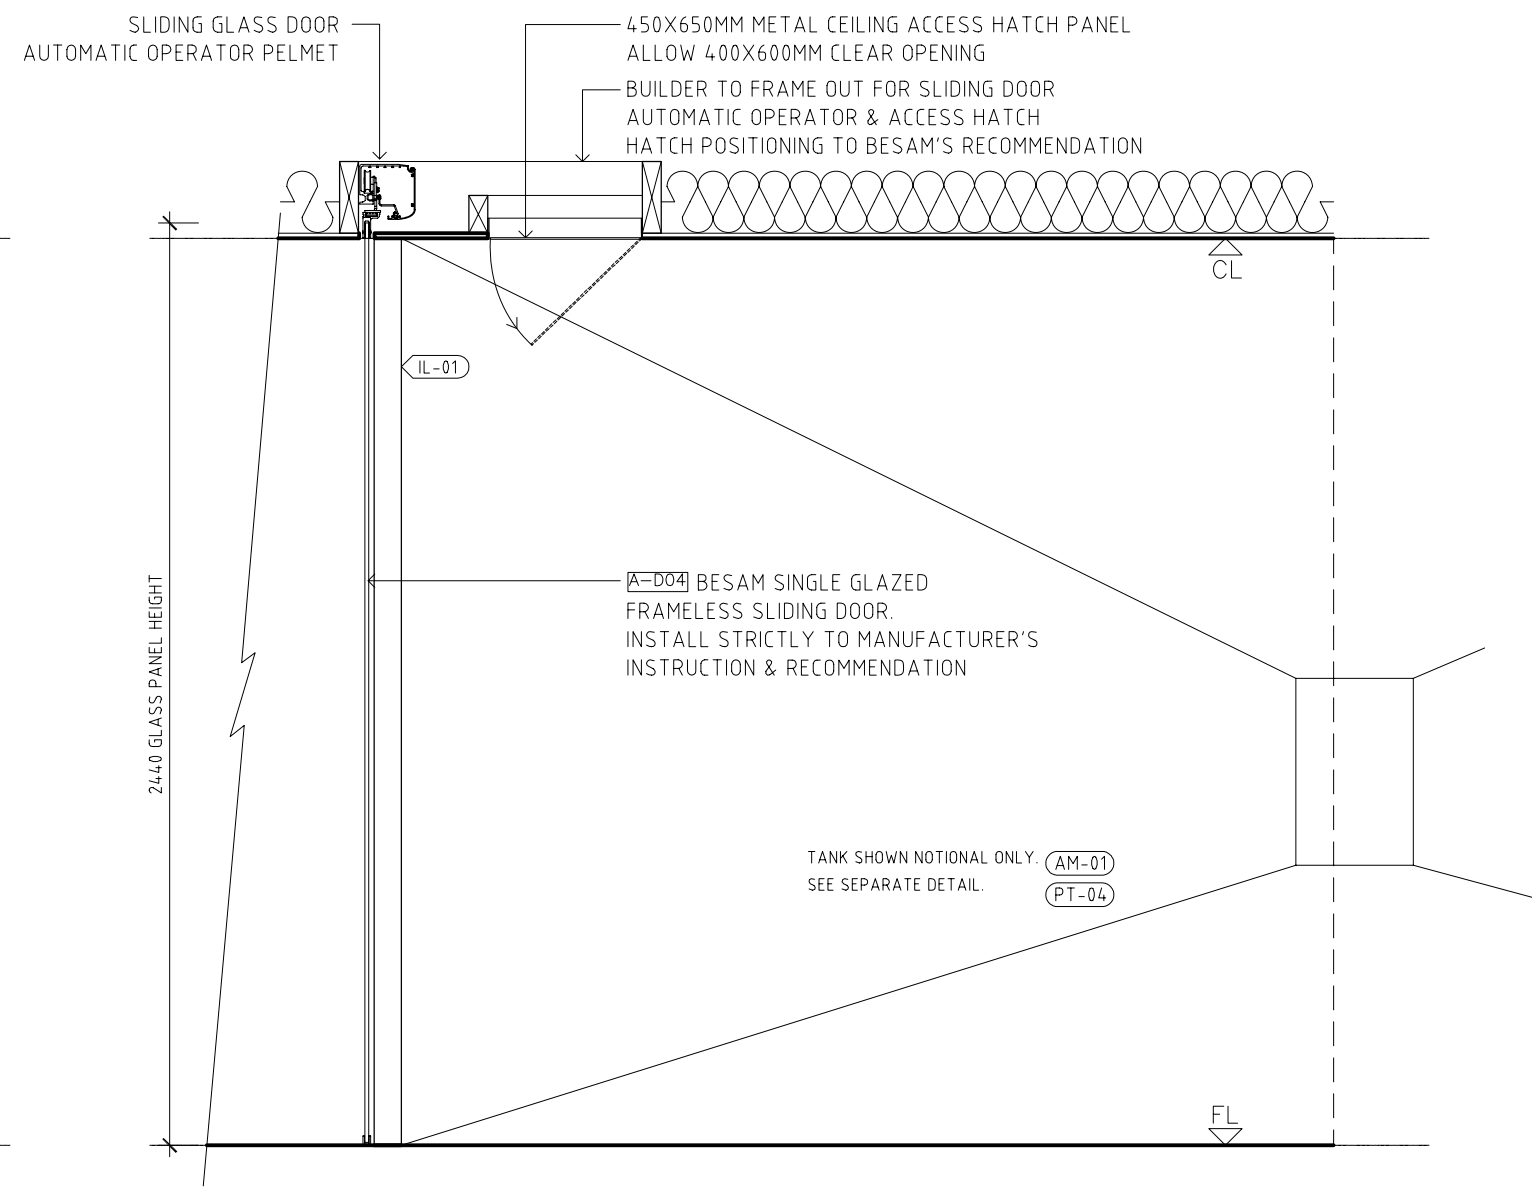

D1
A02 INTERNAL ELEVATION DRAFT LOBBY A02

MINIFIE NIXON

4th floor 179-181 swanston street
melbourne 3000
australia
t +61 3 9654 6326 f +61 3 9654 6308
office@minifienixon.com
minifie nixon ply ltd ACN 095 904 466

ADDRESS
Edithvale-Seafood Wetlands

PROJECT
Edithvale-Seafood Wetlands Discovery Centre
CLIENT
Melbourne Water

DRAWN
WC
SCALE
1:20 @ A1

SW

PM

DATE

18.11.07

NORTH

PRELIMINARY NOT FOR CONSTRUCTION

DRAWING TITLE
INT. ELEVATIONS LOBBY A02

PROJECT NO
0603


DWG NO

A07

ISSUE


T1

ISSUE DATE AMENDMENT CHKD

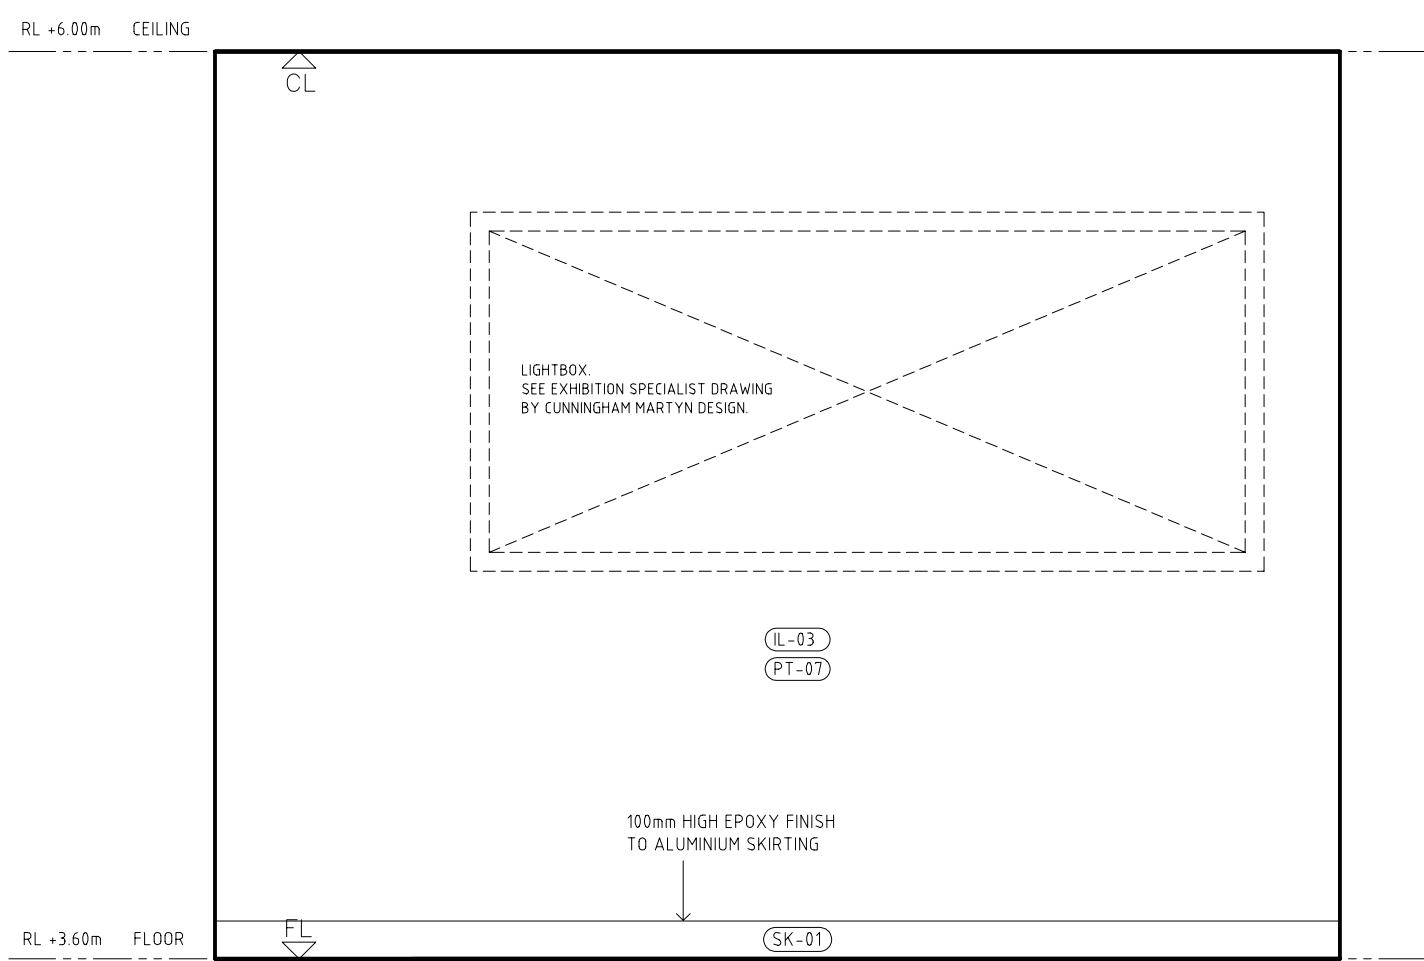


C
A03

INTERNAL ELEVATION GATHERING A03

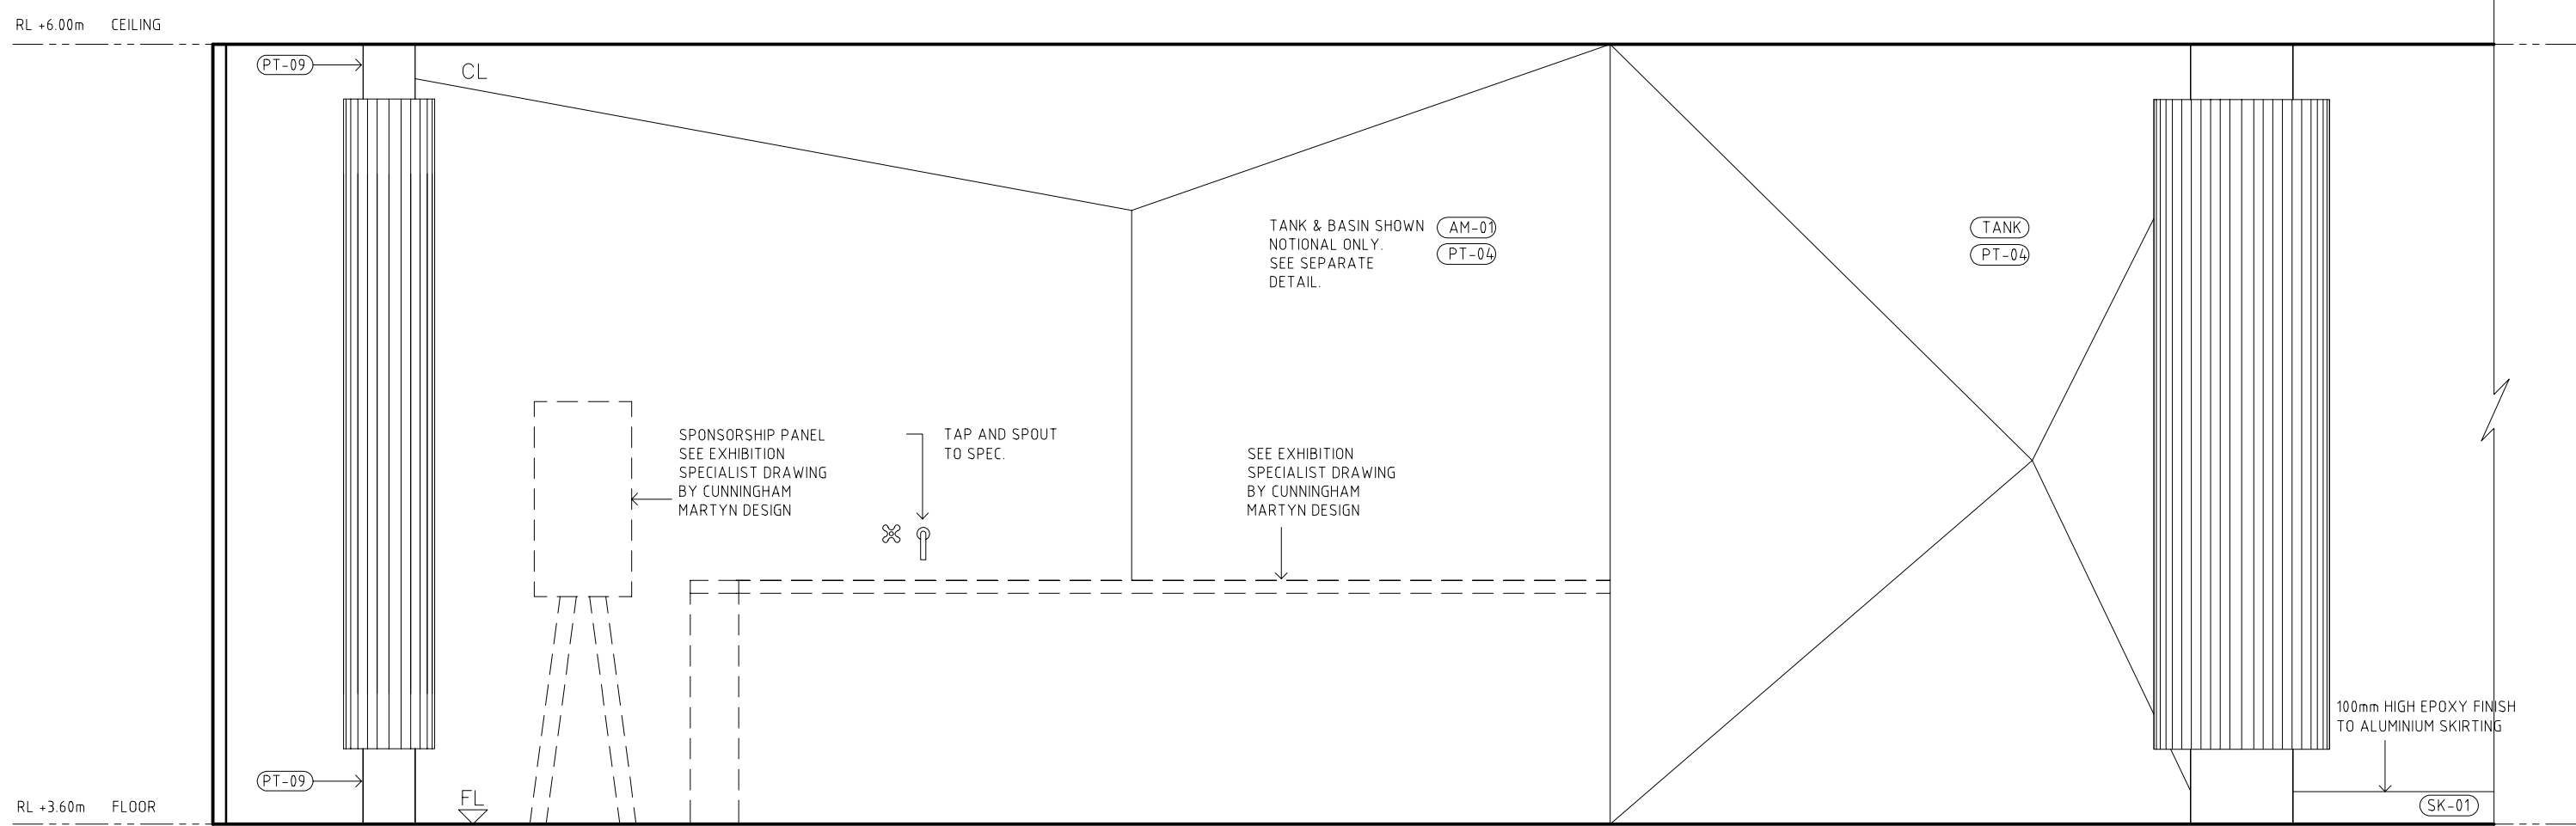


B
A03

INTERNAL ELEVATION GATHERING A03

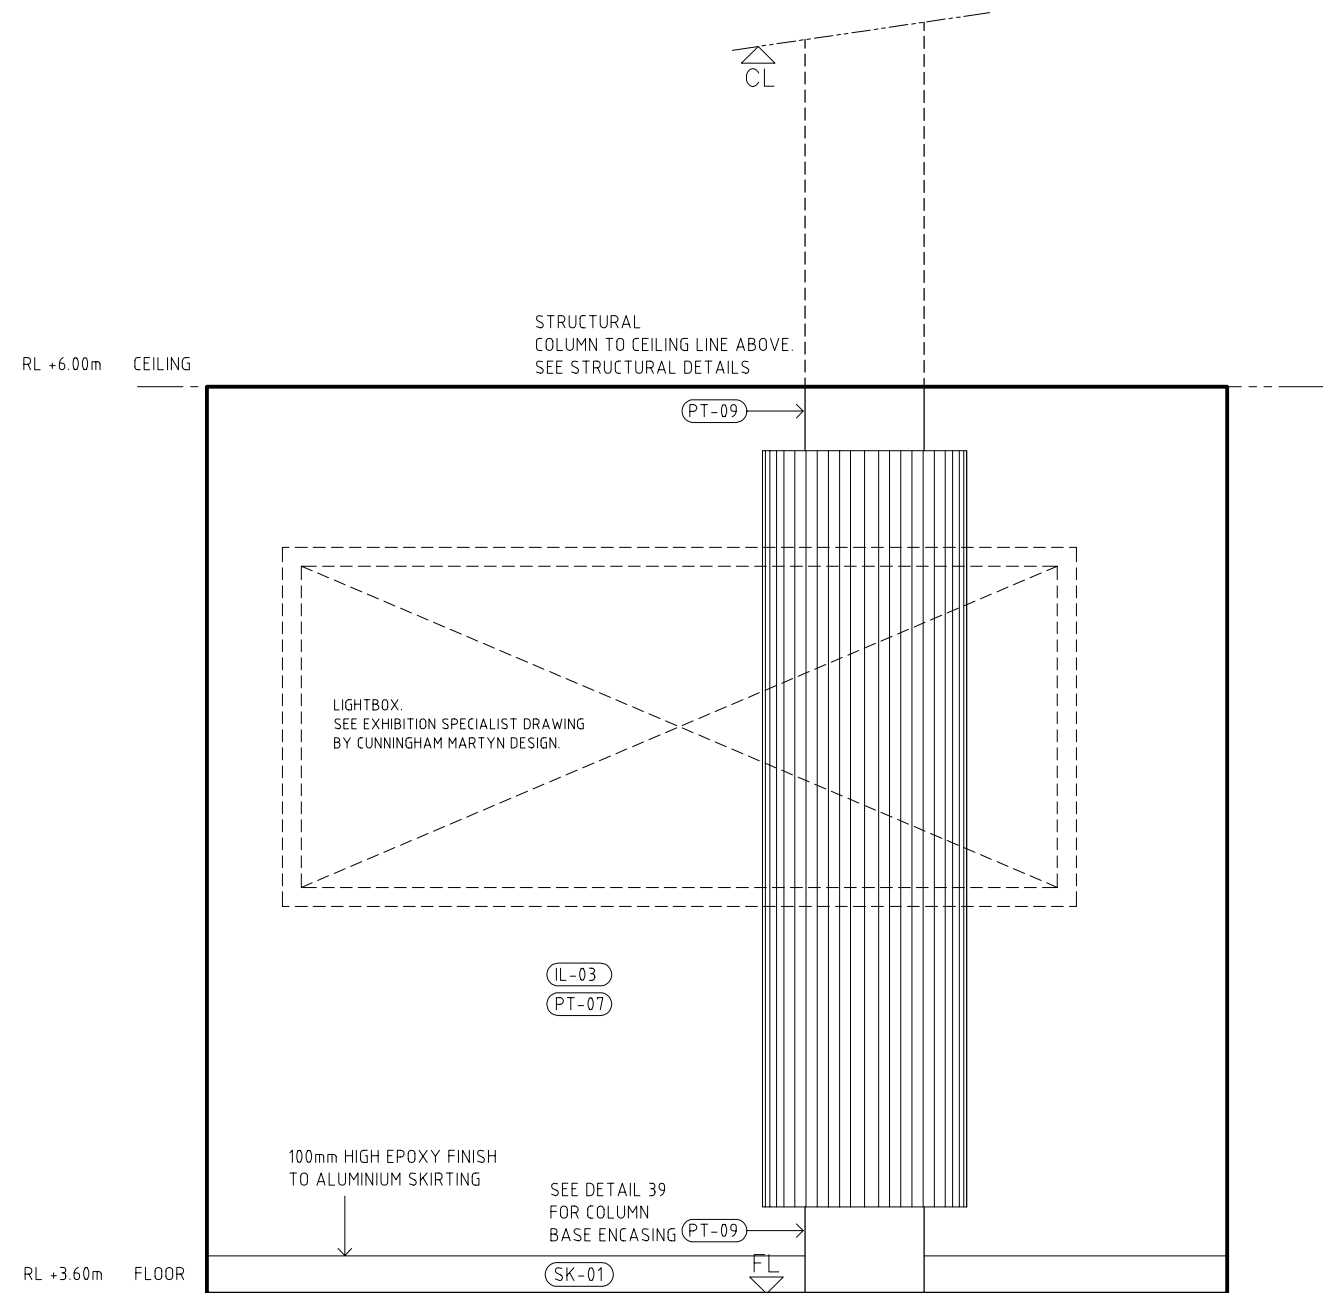


D
A03

INTERNAL ELEVATION GATHERING A03

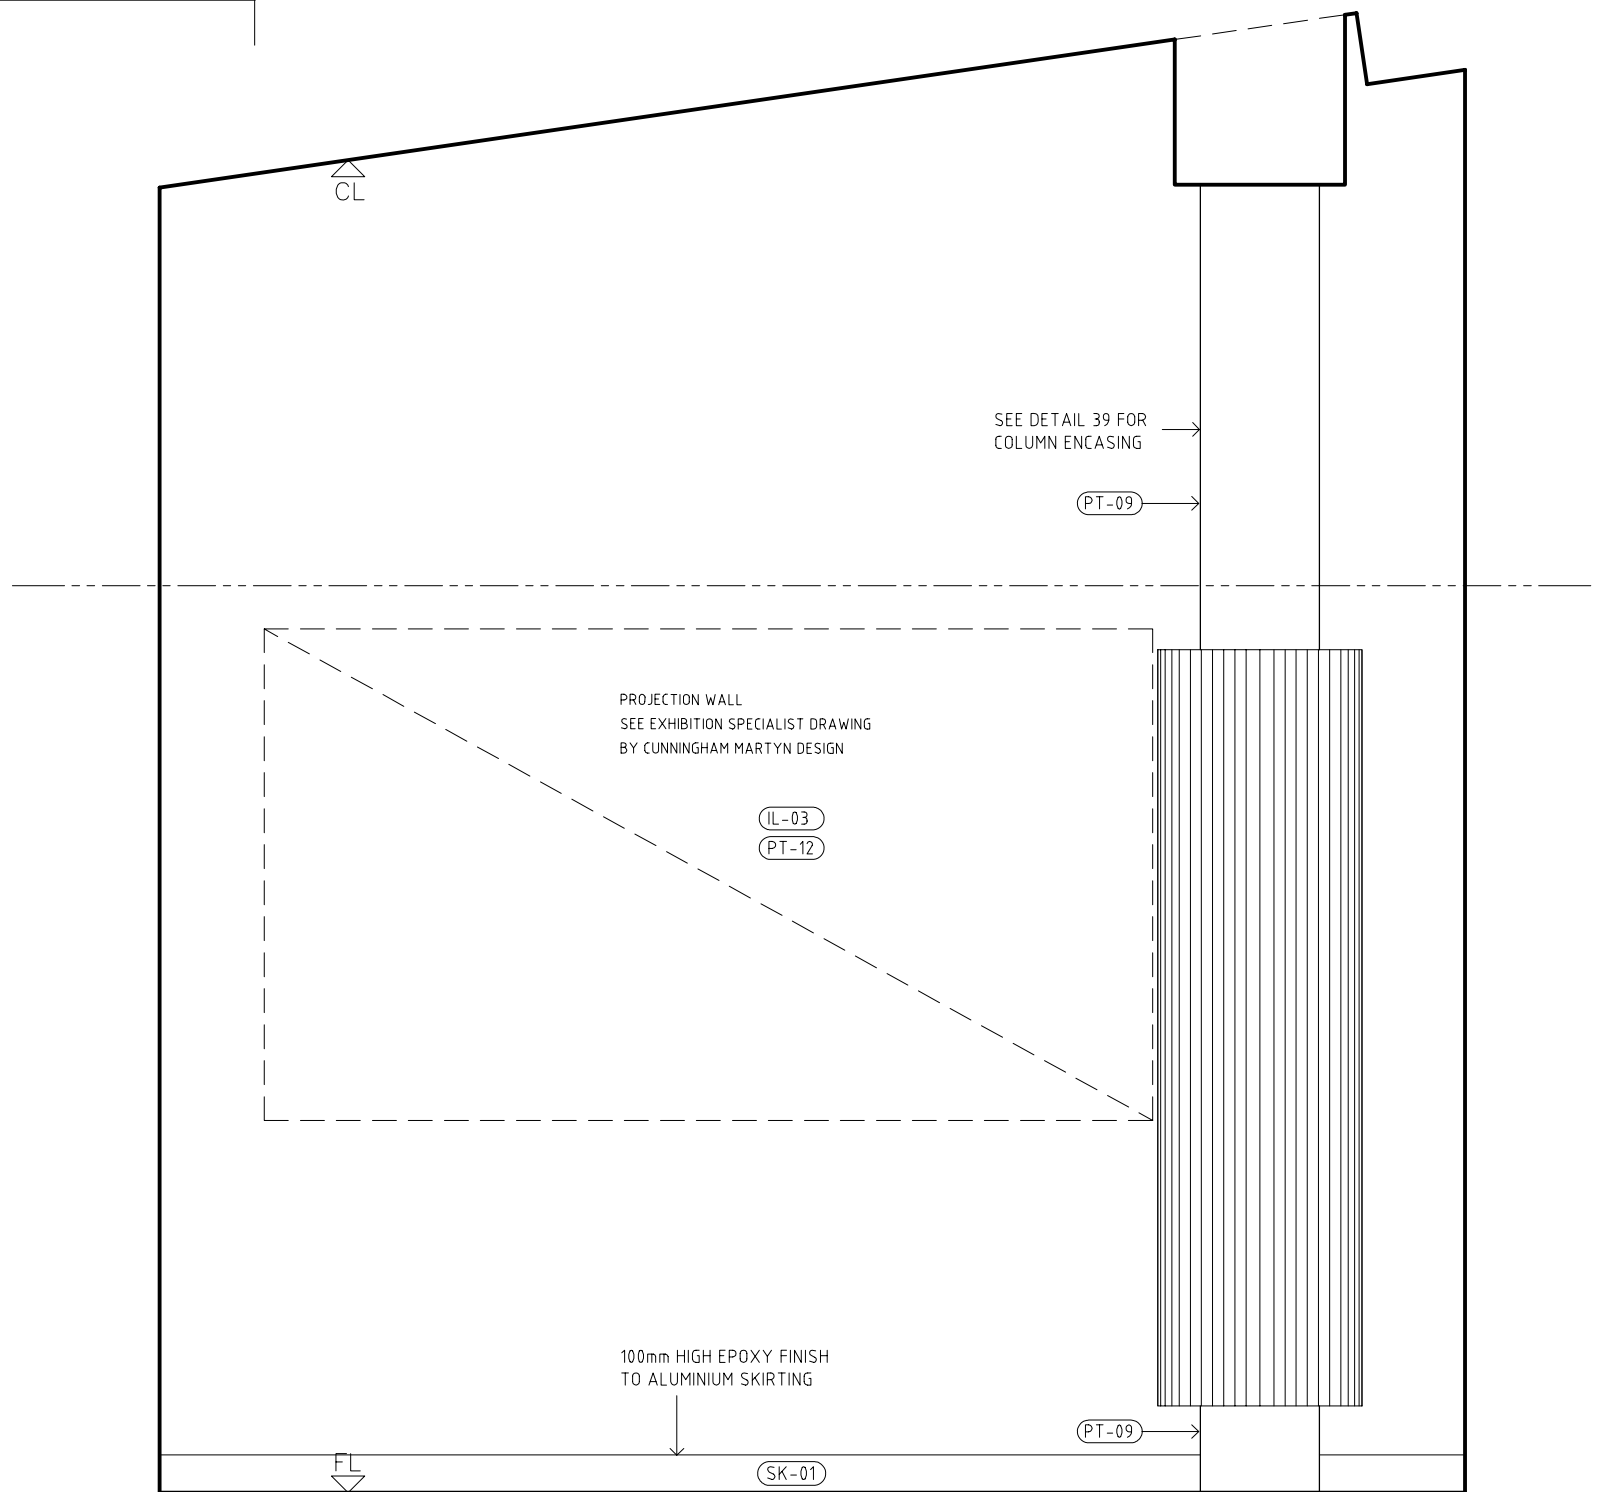

E
A03

INTERNAL ELEVATION GATHERING A03

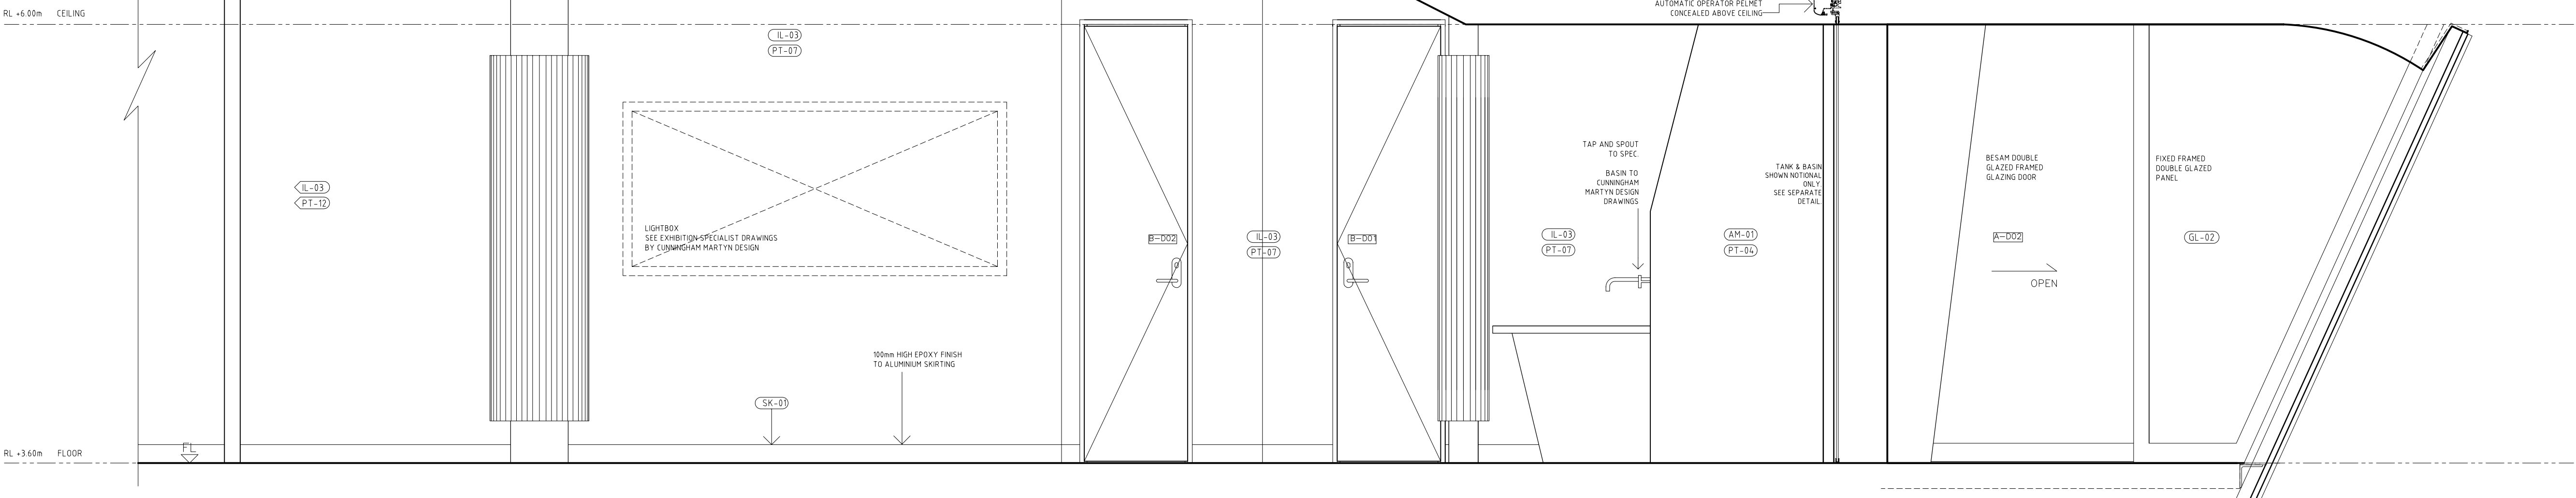

A
A03

INTERNAL ELEVATION GATHERING A03

MINIFIE NIXON

4th floor 179-181 swanston street
melbourne 3000
australia
t +61 3 9654 6326 f +61 3 9654 6308
office@minifienixon.com
minifie nixon ply ltd acn 095 904 466

ADDRESS
Edithvale-Seafood Wetlands

PROJECT
Edithvale-Seafood Wetlands Discovery Centre
CLIENT
Melbourne Water

DRAWN
WC
SCALE
1:20 @ A1


SW
PM
DATE
18.11.07

NORTH

PRELIMINARY NOT FOR CONSTRUCTION


DRAWING TITLE
INT. ELEVATIONS GATHERING A03
PROJECT NO
0603
DWG NO
A08
ISSUE
T1

ISSUE DATE AMENDMENT CHKD

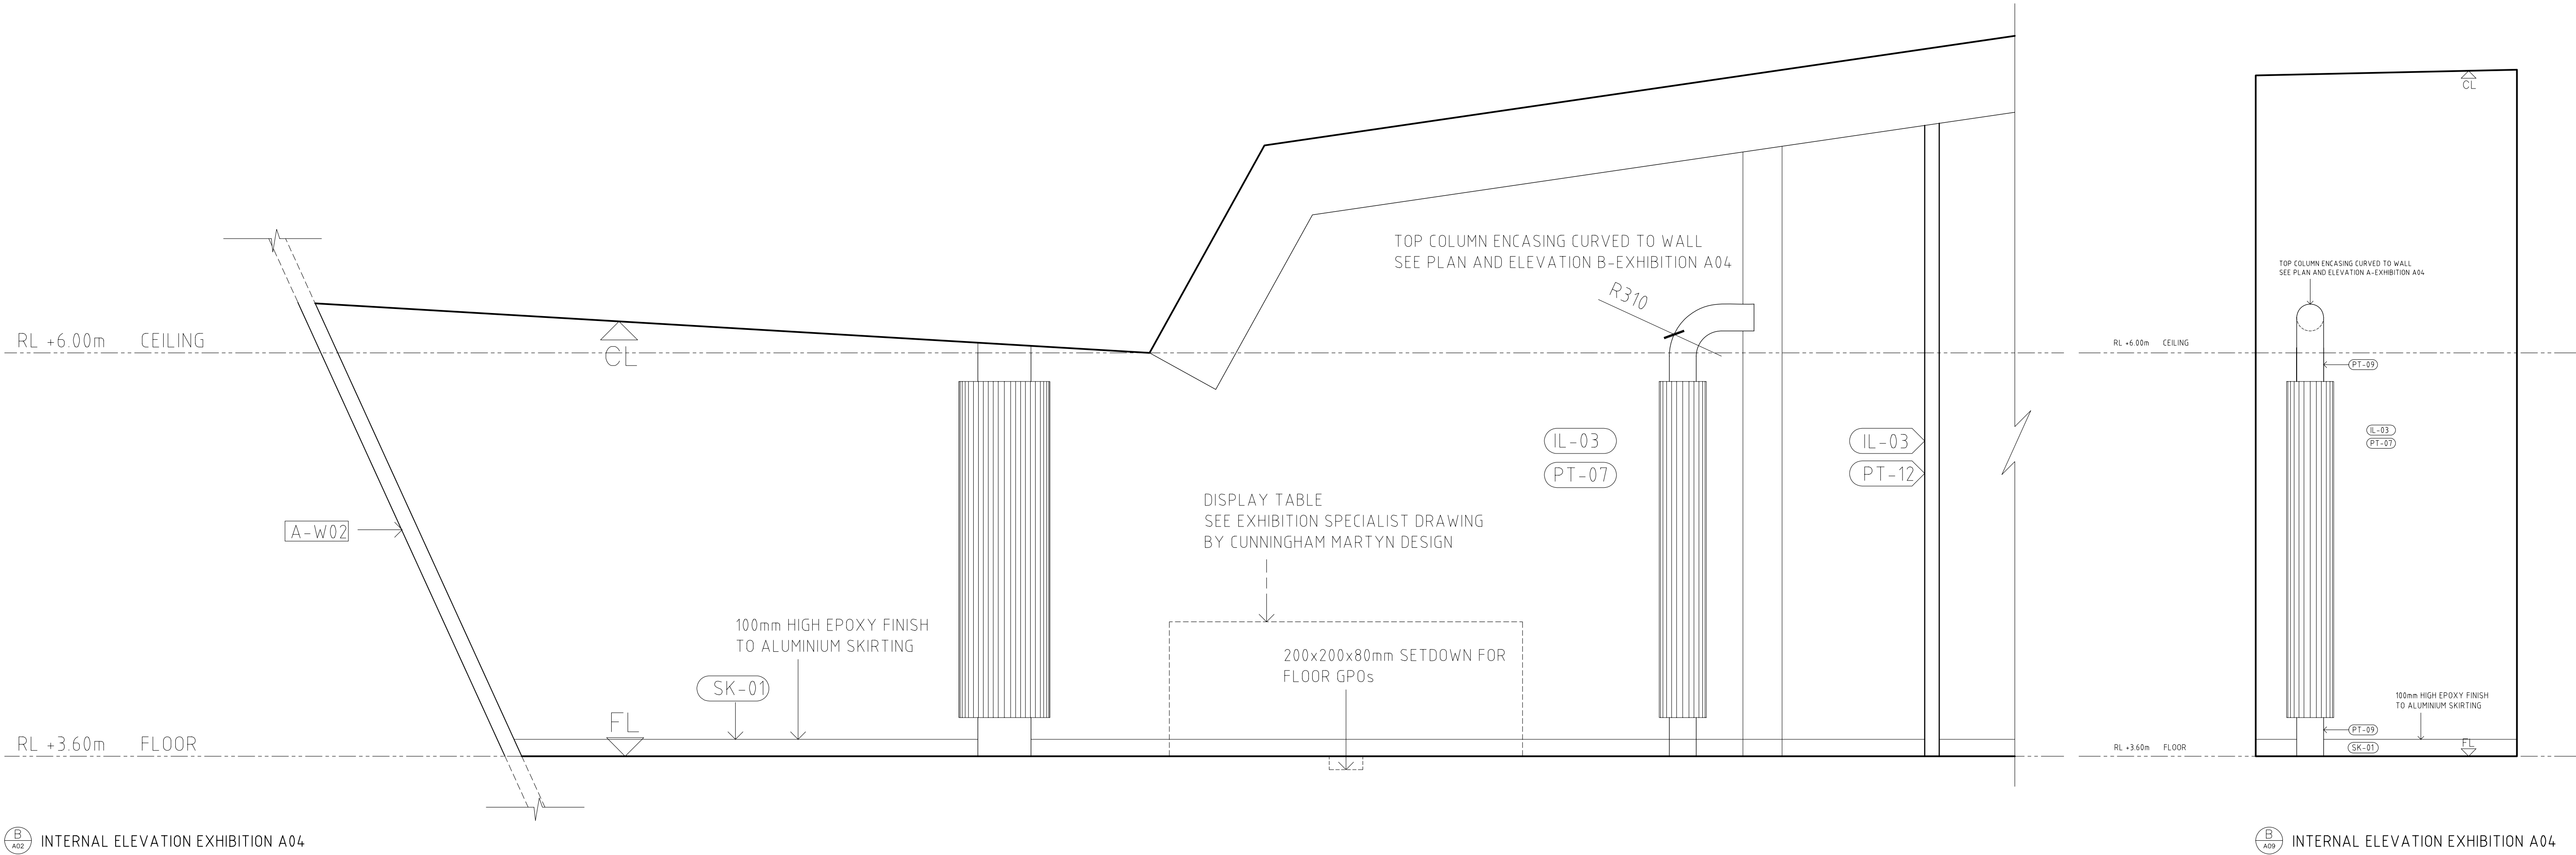


B
A02 INTERNAL ELEVATION EXHIBITION A04

B
A09 INTERNAL ELEVATION EXHIBITION A04

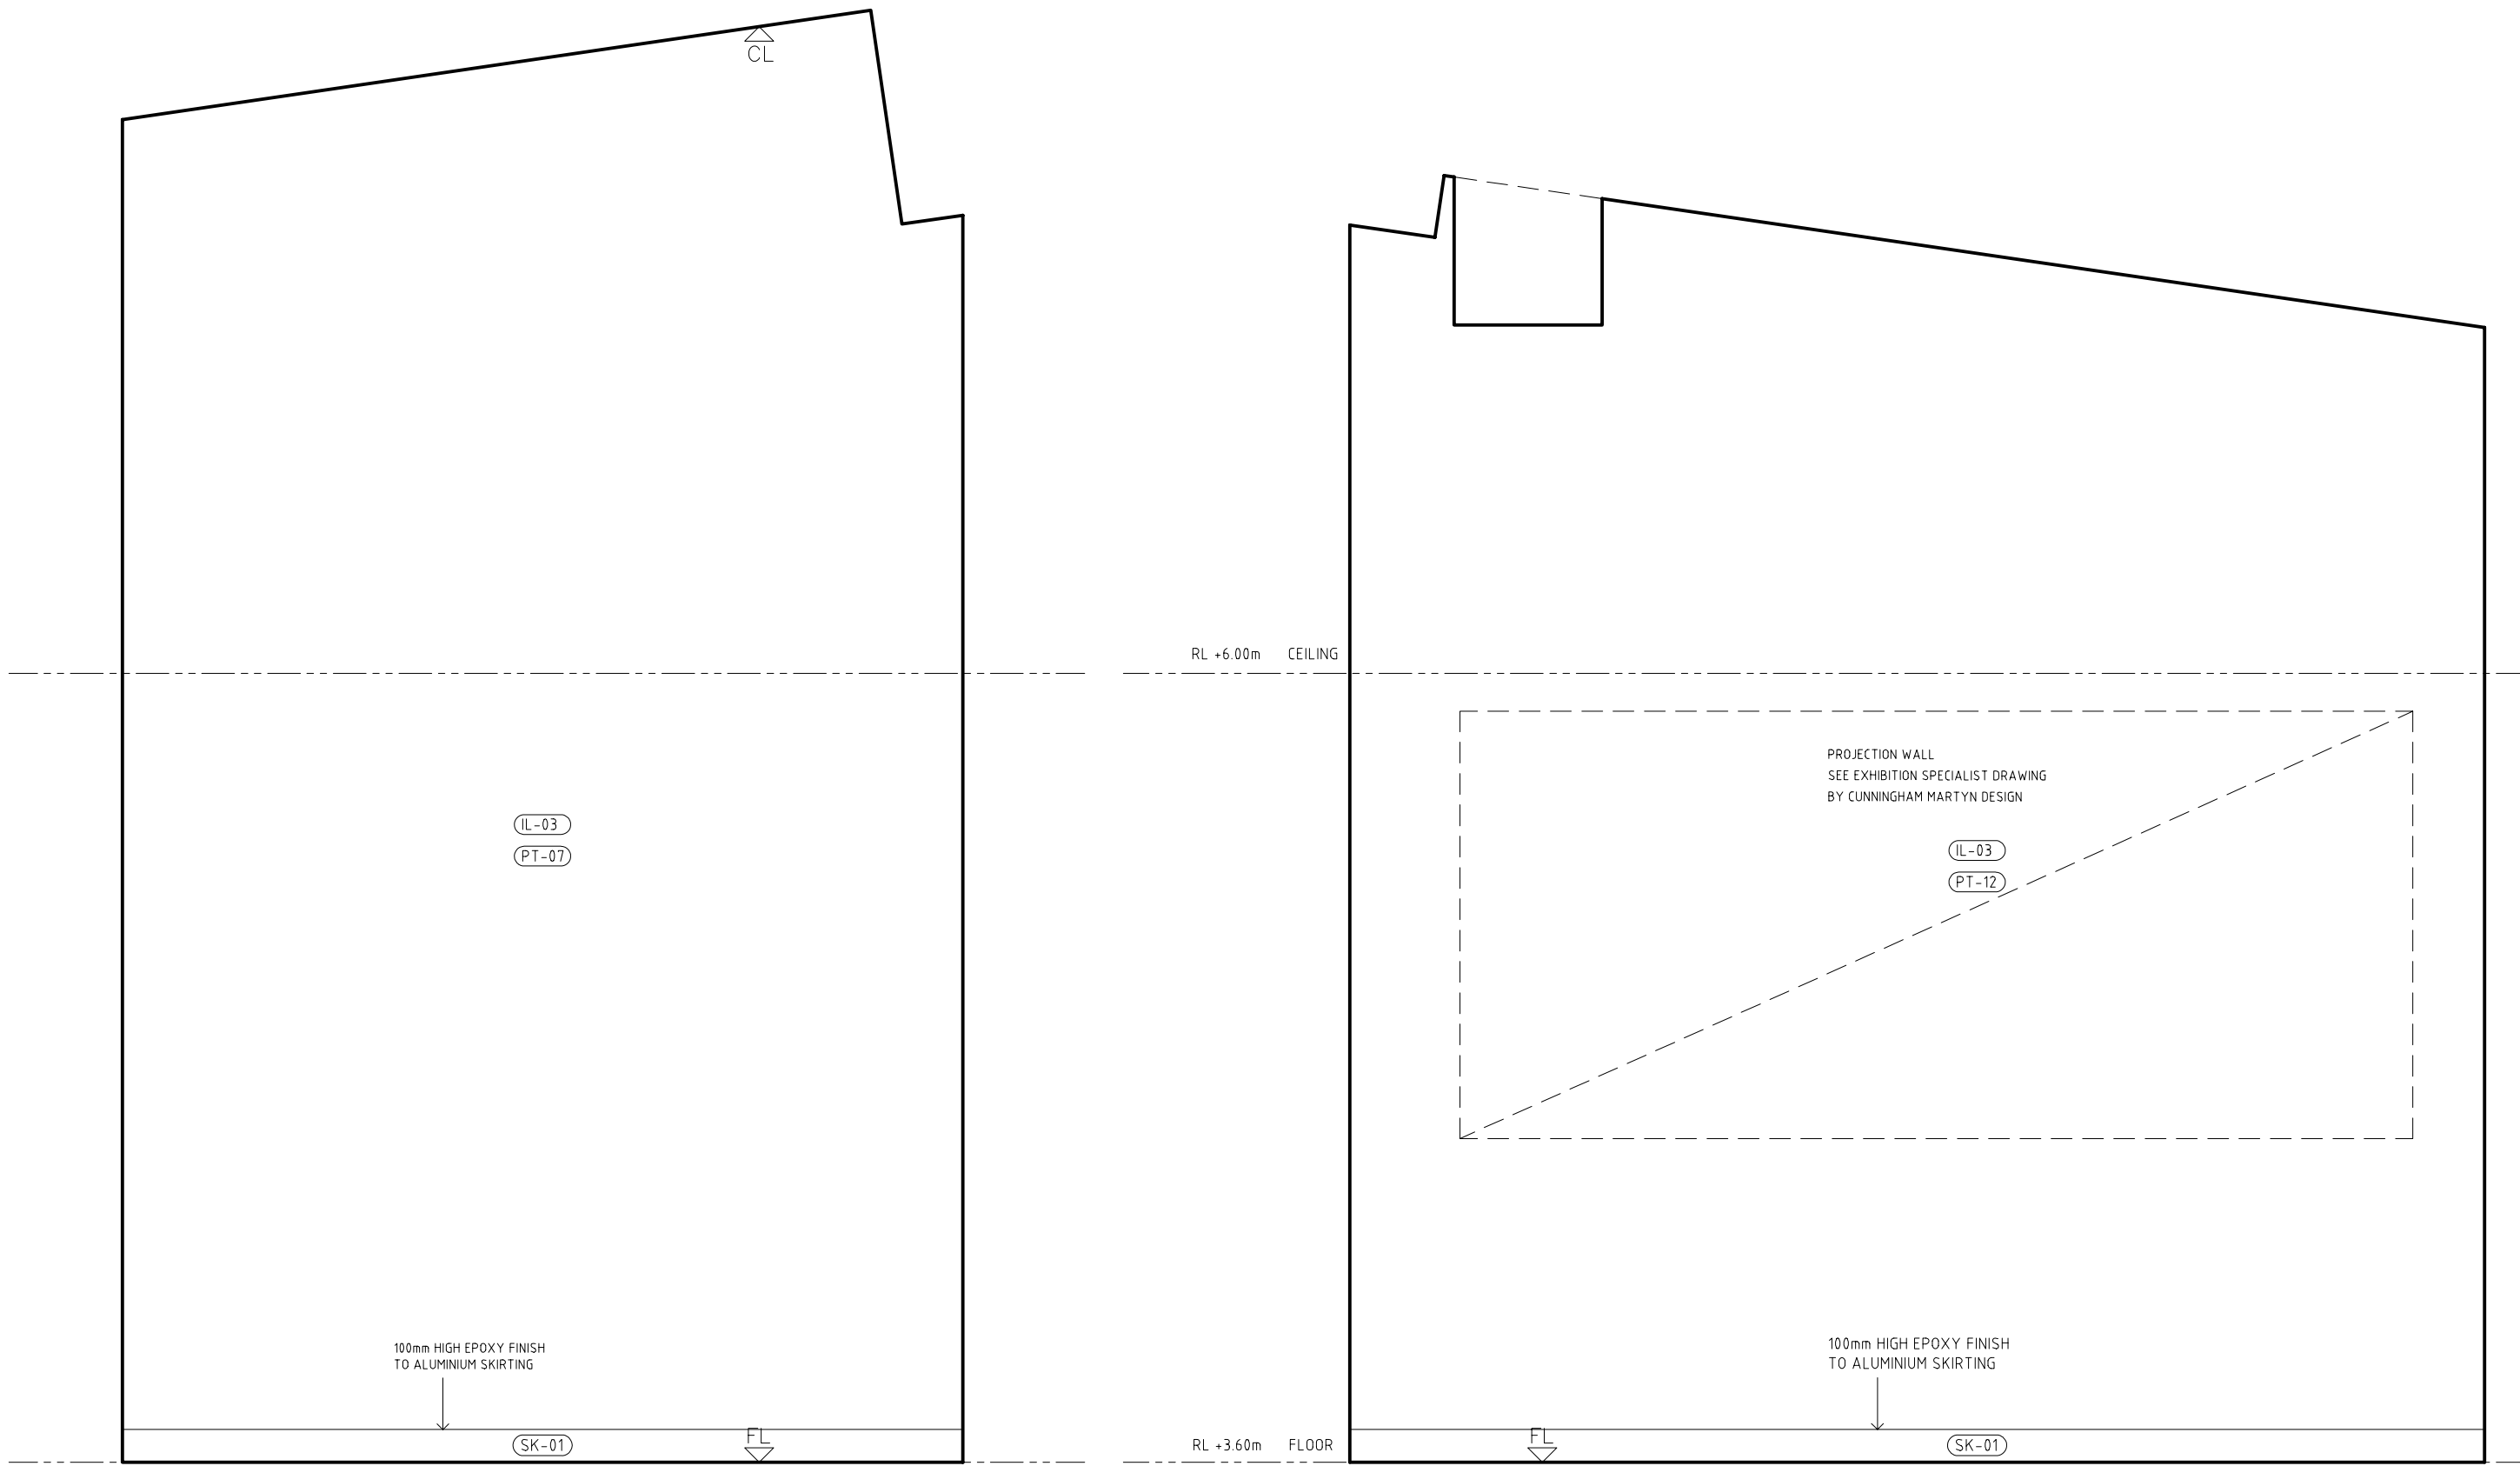


C
A02 INTERNAL ELEVATION EXHIBITION A04

D
A02 INTERNAL ELEVATION EXHIBITION A04

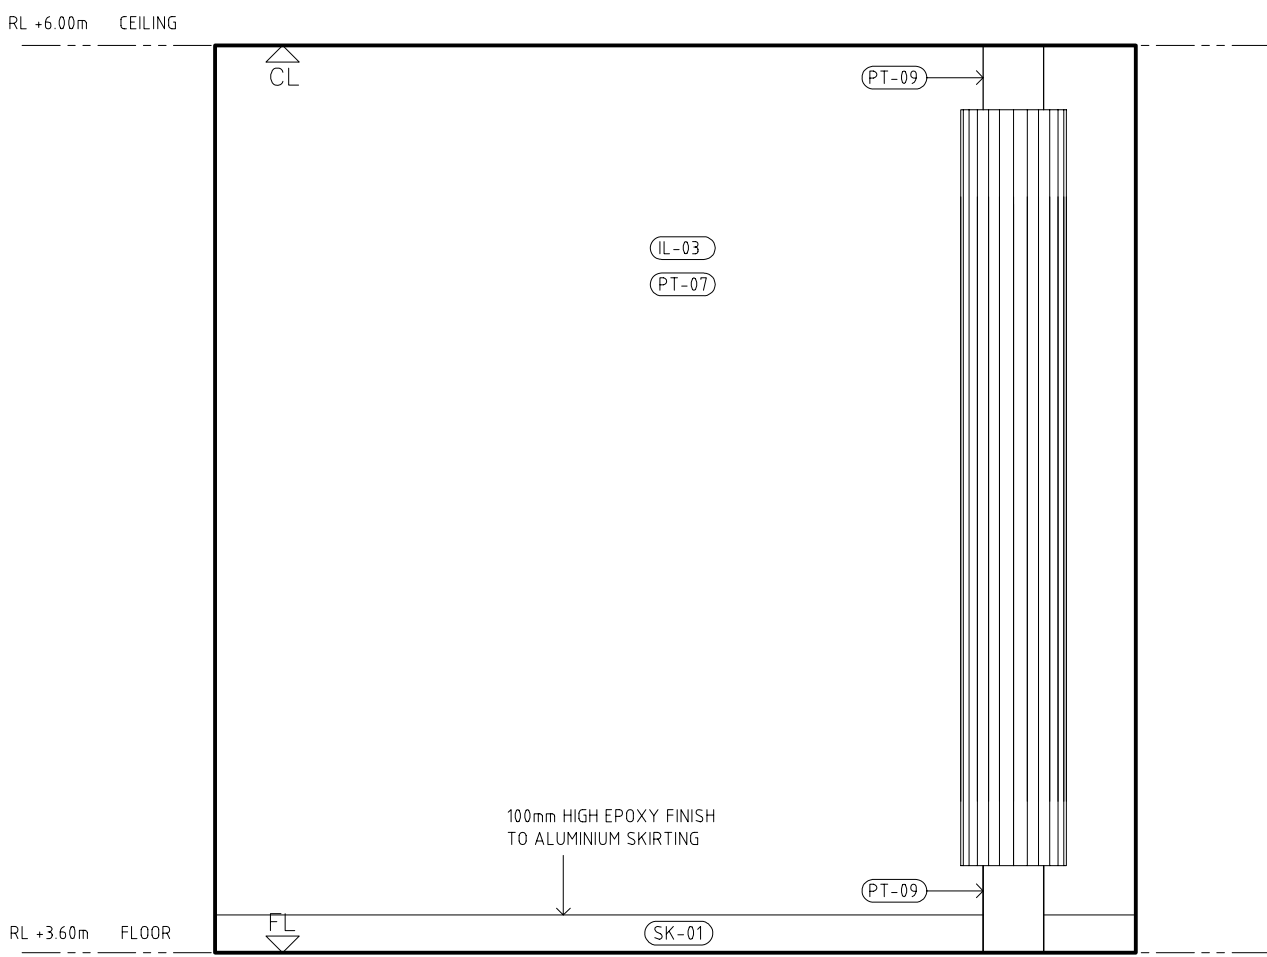

E
A02 INTERNAL ELEVATION EXHIBITION A04

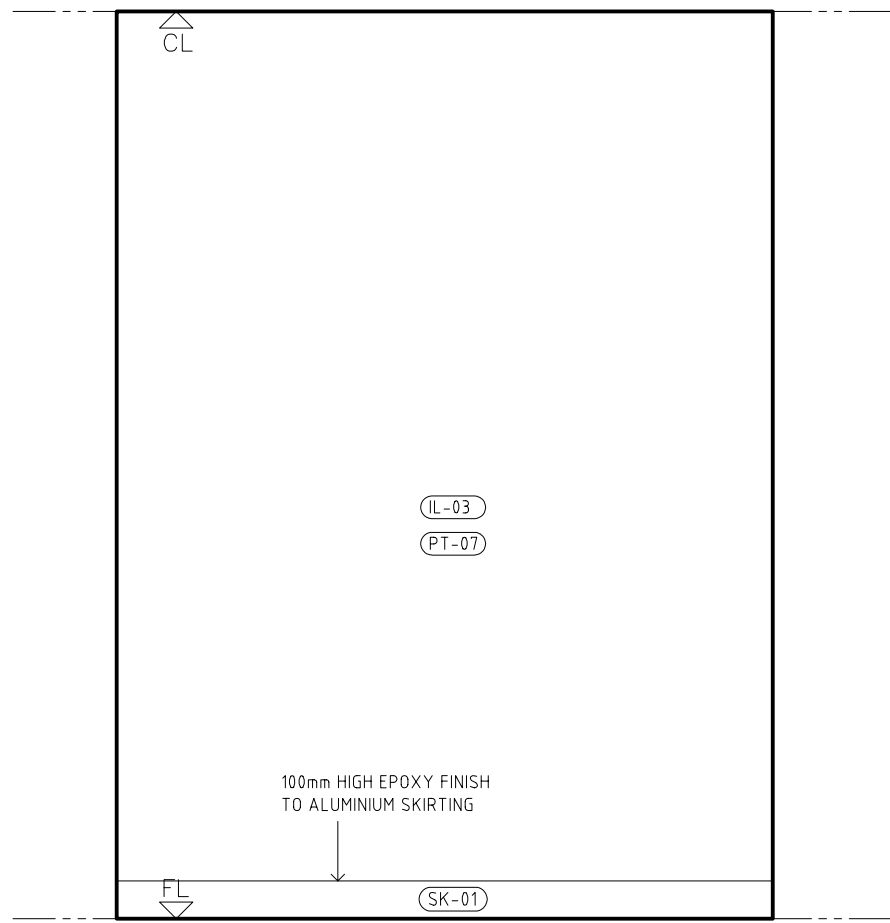

F
A02 INTERNAL ELEVATION EXHIBITION A04

USE FIGURED DIMENSIONS IN PREFERENCE TO SCALED.
CHECK ALL DIMENSIONS ON SITE BEFORE FABRICATION OR SET OUT.
COPYRIGHT ALL RIGHTS RESERVED. THIS WORK IS COPYRIGHT AND CANNOT
BE REPRODUCED OR COPIED IN ANY FORM OR BY ANY OTHER MEANS
(GRAPHIC, ELECTRONIC OR MECHANICAL INCLUDING PHOTOCOPIING) WITHOUT
THE WRITTEN PERMISSION OF MINIFIE NIXON PTY LTD. ANY LICENSE, EXPRESS
OR IMPLIED, TO USE THIS DOCUMENT FOR ANY PURPOSE WHATSOEVER IS
RESTRICTED TO THE TERMS OF THE AGREEMENT OR IMPLIED AGREEMENT
BETWEEN MINIFIE NIXON PTY LTD AND THE INSTRUCTING PARTY.

MINIFIE NIXON

4th floor 179-181 swanston street
melbourne 3000
australia
t +61 3 9654 6326 f +61 3 9654 6308
office@minifienixon.com
minifie nixon pty ltd ACN 095 904 466

ADDRESS
Edithvale-Seafood Wetlands


PROJECT
Edithvale-Seafood Wetlands Discovery Centre

CLIENT
Melbourne Water

DRAWN
WC
SW
PM
DATE
18.11.07

SCALE
1:20 @ A1

NORTH

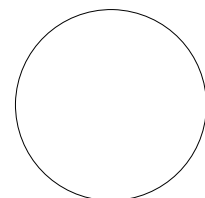


PRELIMINARY NOT FOR CONSTRUCTION


DRAWING TITLE
INT. ELEVATIONS EXHIBITION A04

PROJECT NO 0603	DWG NO A09	ISSUE T1
--------------------	---------------	-------------


ISSUE	DATE	AMENDMENT	CHKD
-------	------	-----------	------

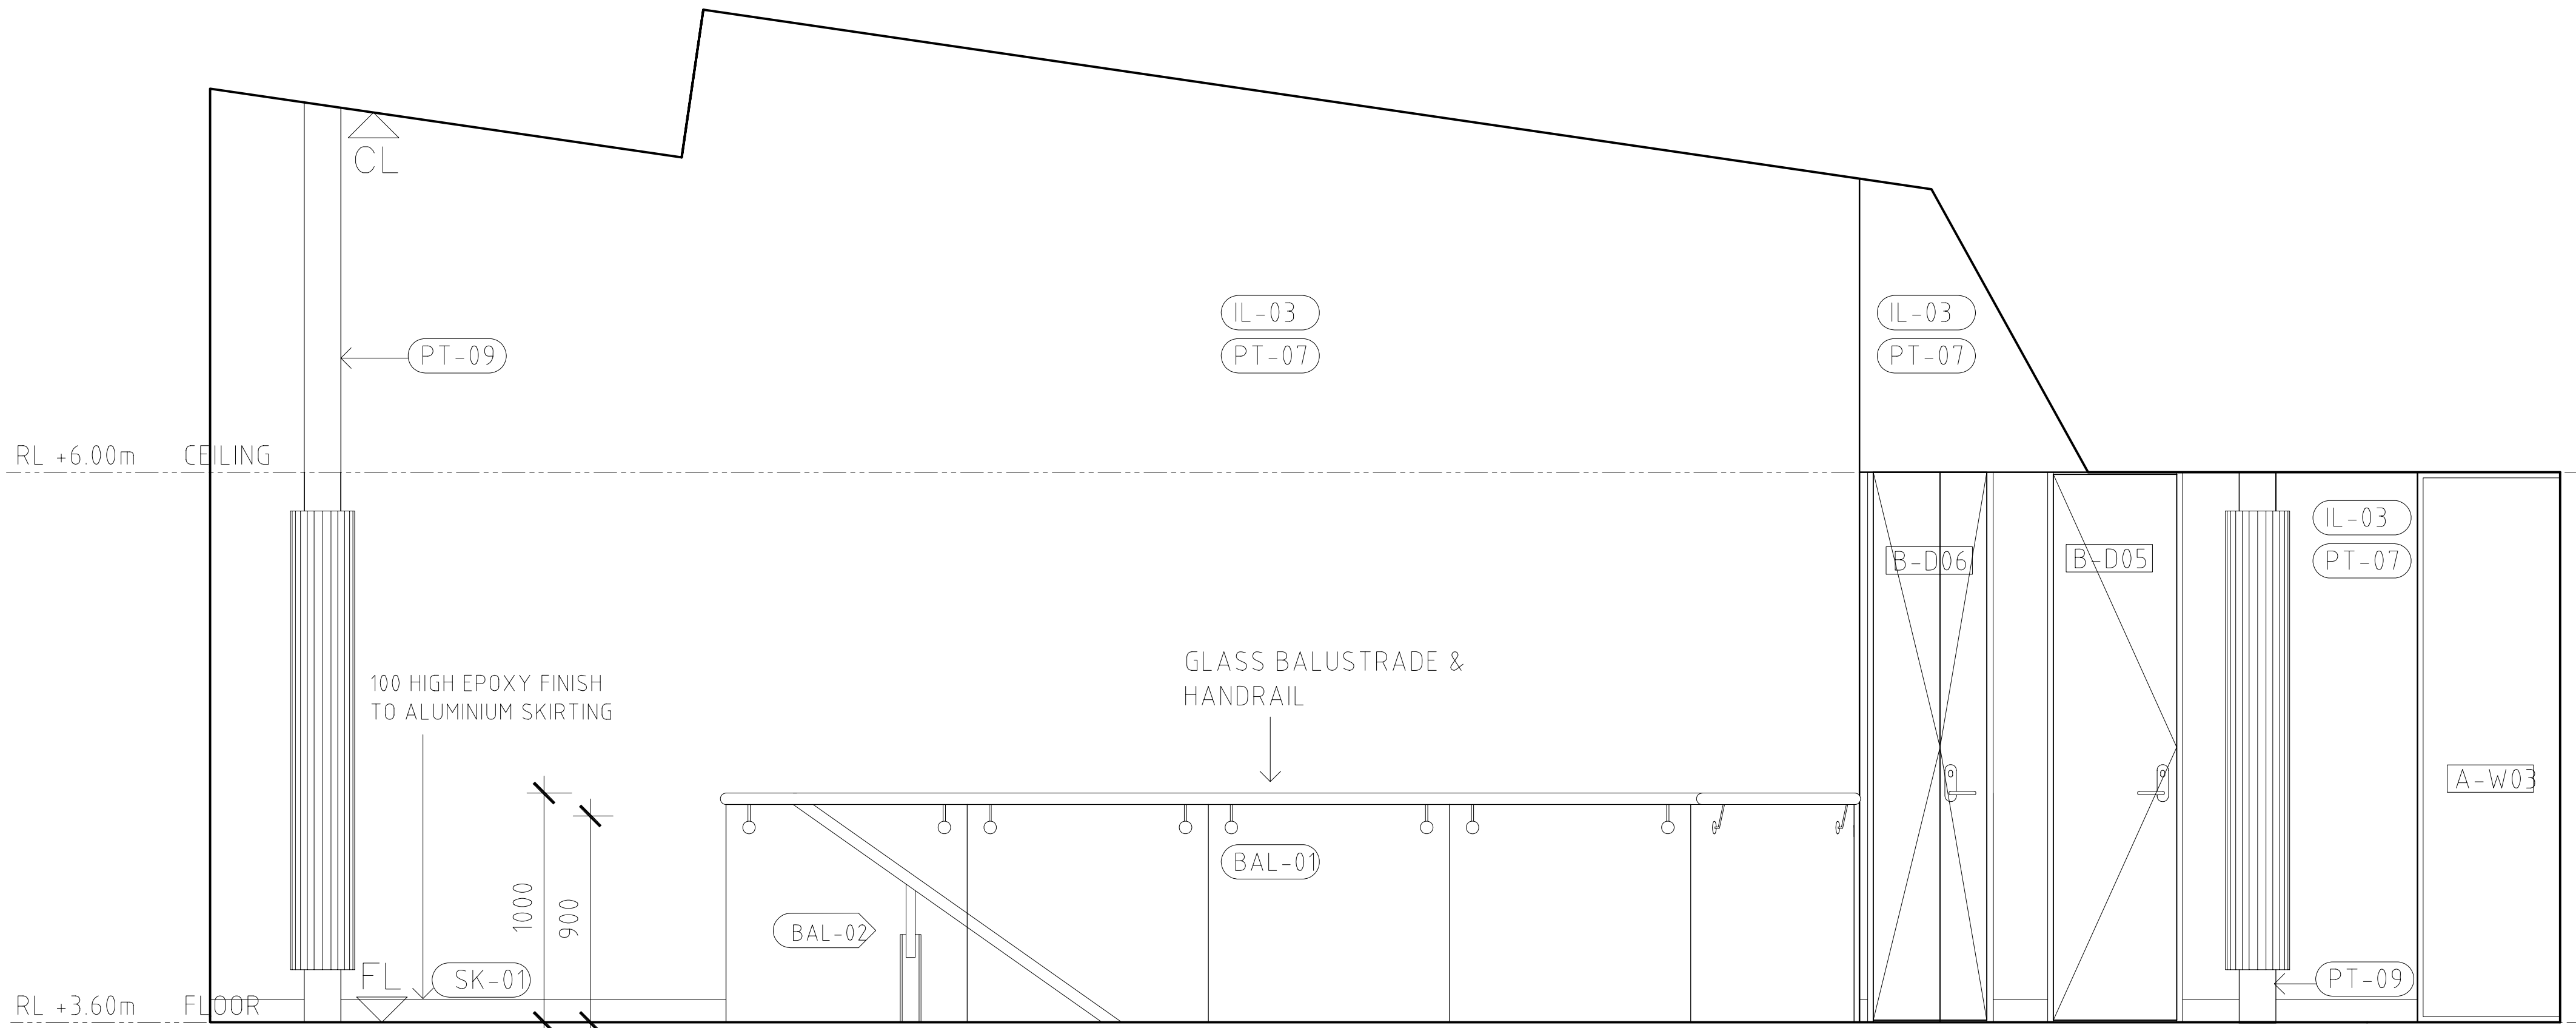

INTERNAL ELEVATION EXHIBITION A04

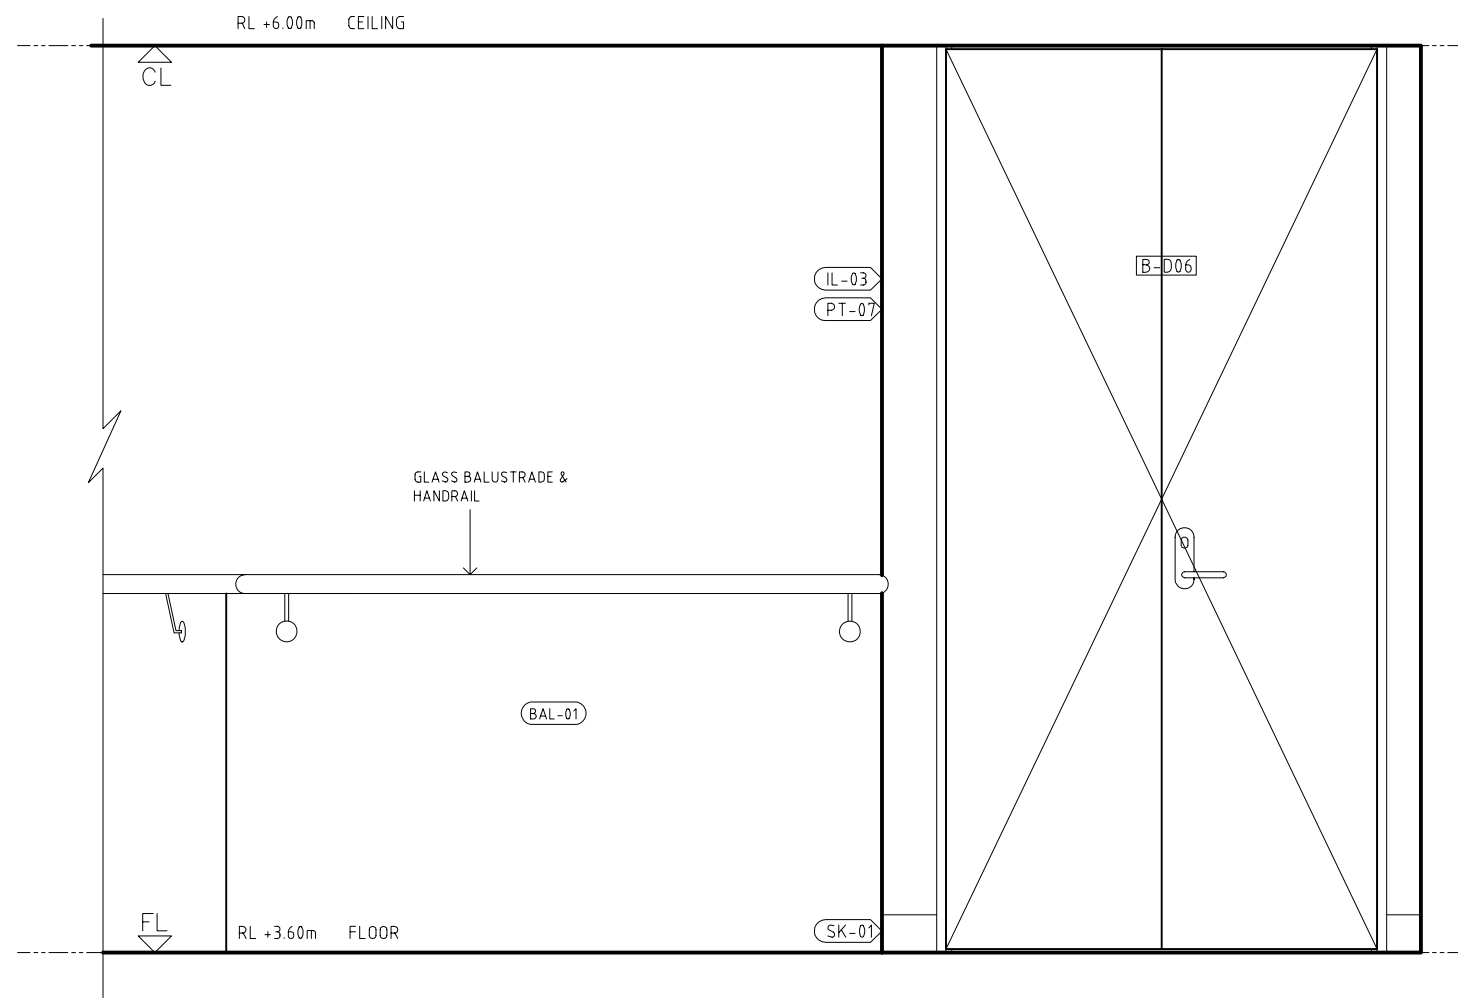

INTERNAL ELEVATION EXHIBITION A04

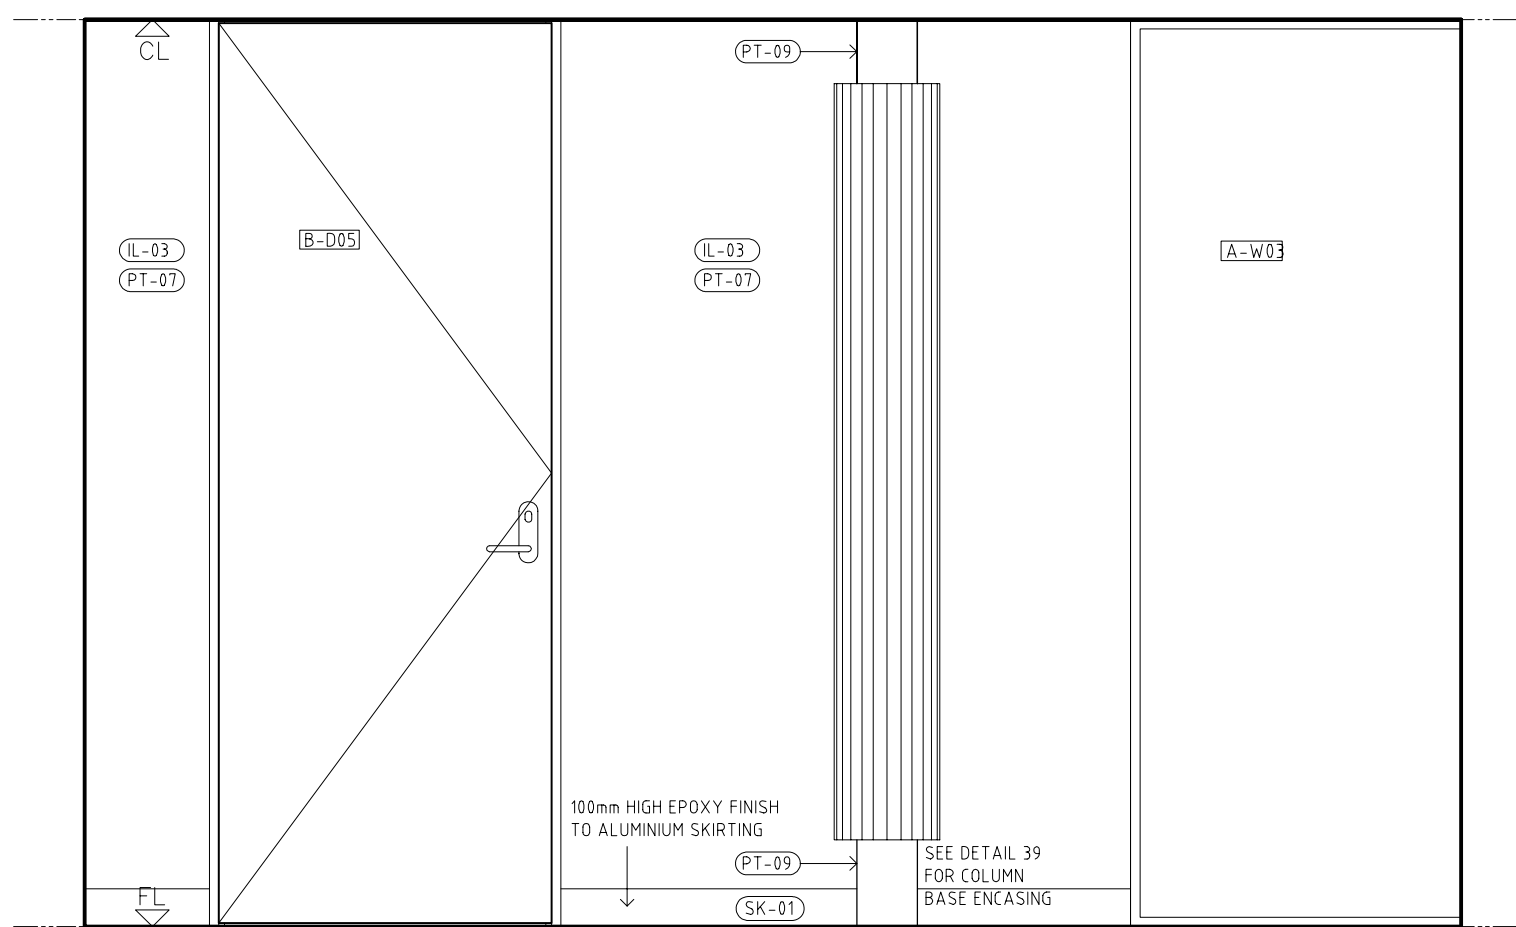

INTERNAL ELEVATION EXHIBITION A04

ISSUE	DATE	AMENDMENT	CHKD
-------	------	-----------	------

USE FIGURED DIMENSIONS IN PREFERENCE TO SCALED.
CHECK ALL DIMENSIONS ON SITE BEFORE FABRICATION OR SET OUT.
COPYRIGHT ALL RIGHTS RESERVED. THIS WORK IS COPYRIGHT AND CANNOT
BE REPRODUCED OR COPIED IN ANY FORM OR BY ANY OTHER MEANS
(GRAPHIC, ELECTRONIC OR MECHANICAL INCLUDING PHOTOCOPYING) WITHOUT
THE WRITTEN PERMISSION OF MINIFIE NIXON PTY LTD. ANY LICENSE, EXPRESS
OR IMPLIED, TO USE THIS DOCUMENT FOR ANY PURPOSE WHATSOEVER IS
RESTRICTED TO THE TERMS OF THE AGREEMENT OR IMPLIED AGREEMENT
BETWEEN MINIFIE NIXON PTY LTD AND THE INSTRUCTING PARTY.

MINIFIE NIXON

4th floor 179-181 swanston street
melbourne 3000
australia
t +61 3 9654 6326 f +61 3 9654 6308
office@minifienixon.com
minifie nixon pty ltd ACN 095 904 466

ADDRESS
Edithvale-Seafood Wetlands

PROJECT
Edithvale-Seafood Wetlands Discovery Centre
CLIENT
Melbourne Water

DRAWN
WC
SCALE
1:20 @ A1


SW

PM

DATE

18.11.07


NORTH

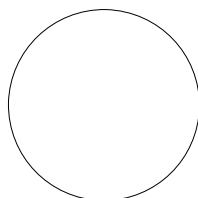


PRELIMINARY NOT FOR CONSTRUCTION

DRAWING TITLE
INT. ELEVATIONS EXHIBITION A04


PROJECT NO 0603	DWG NO A10	ISSUE T1
--------------------	---------------	-------------

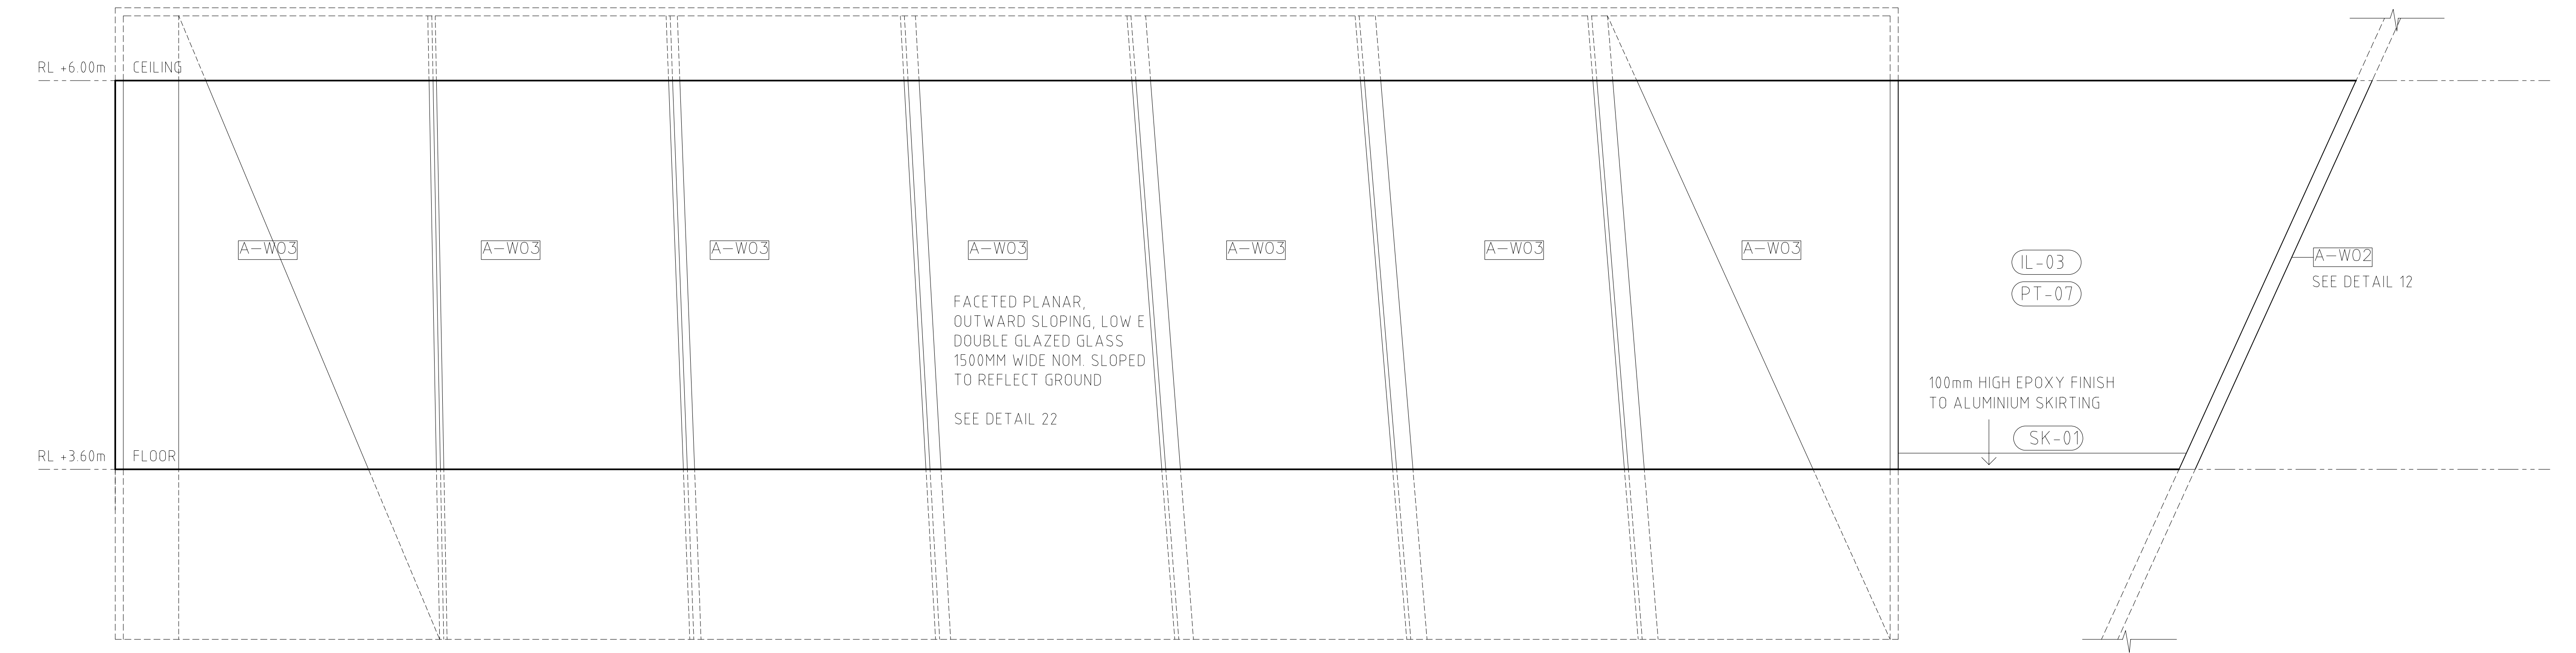


J A02 INTERNAL ELEVATION EXHIBITION A04

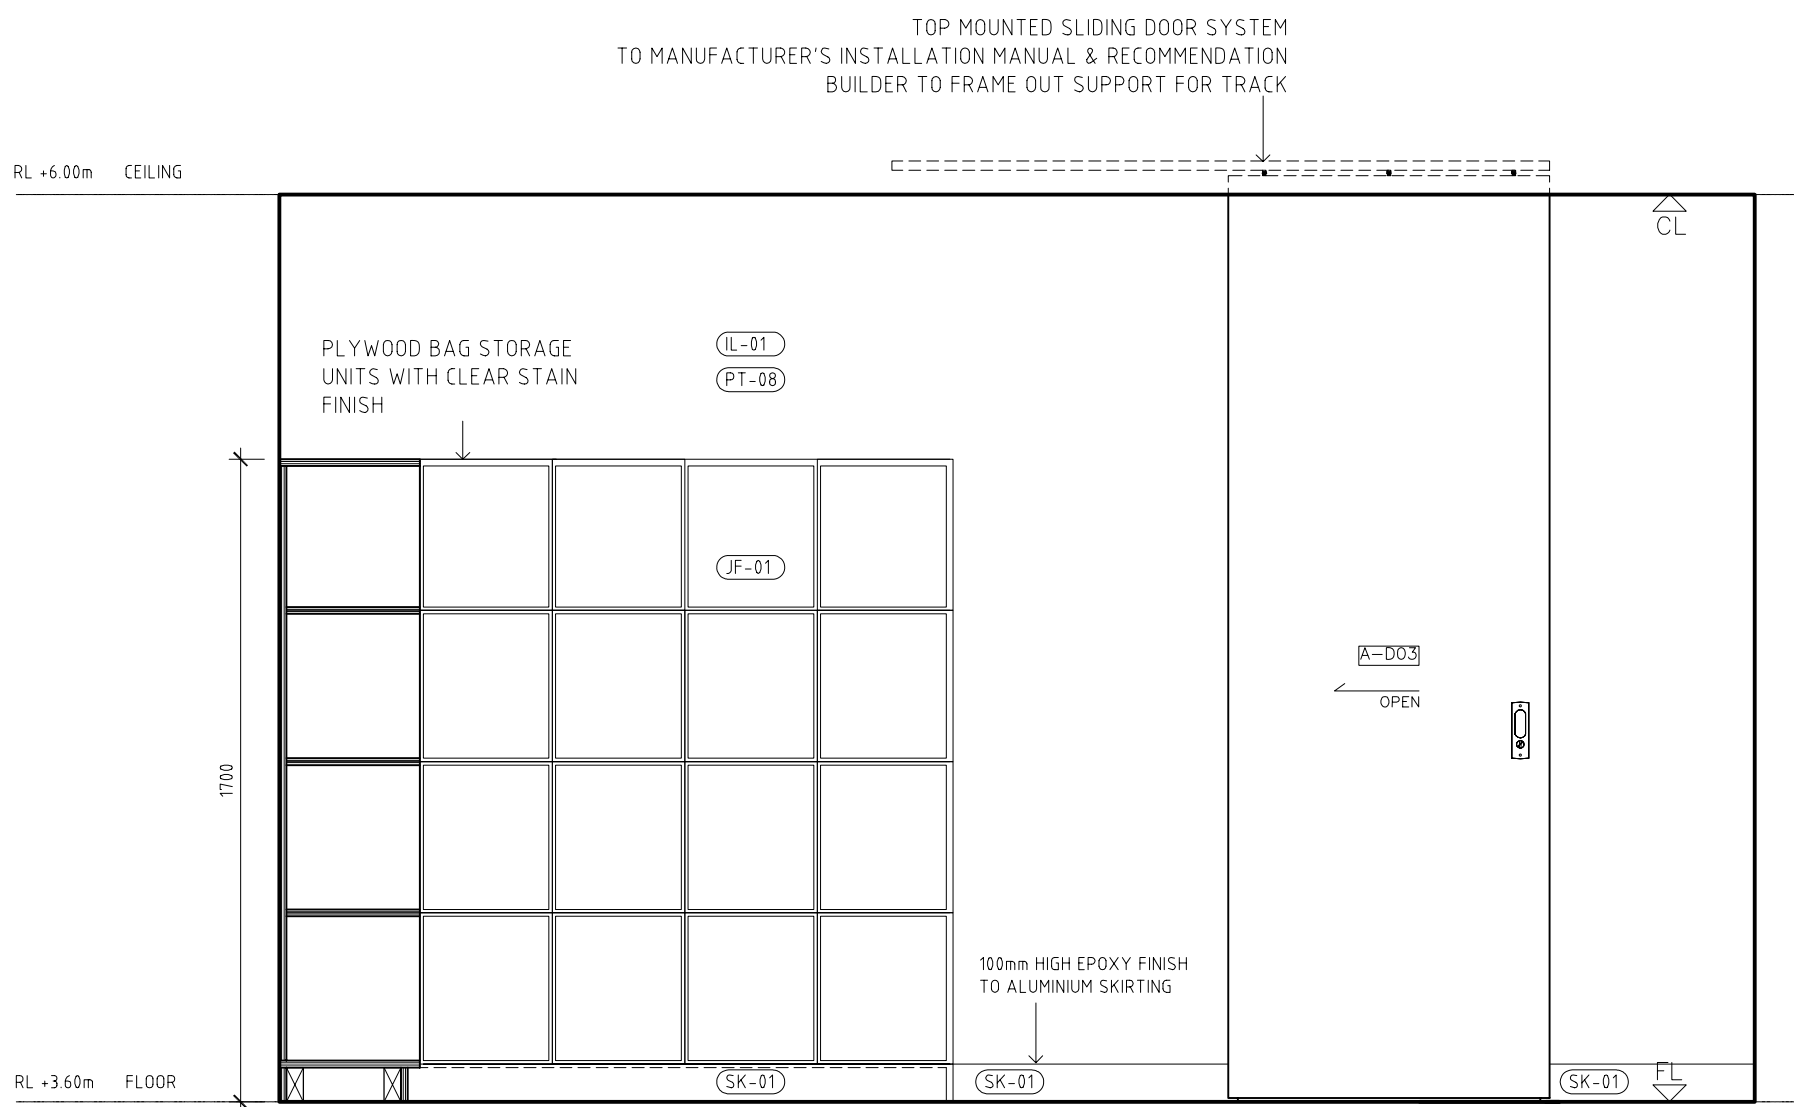

A A02 INTERNAL ELEVATION BAG STORE A05

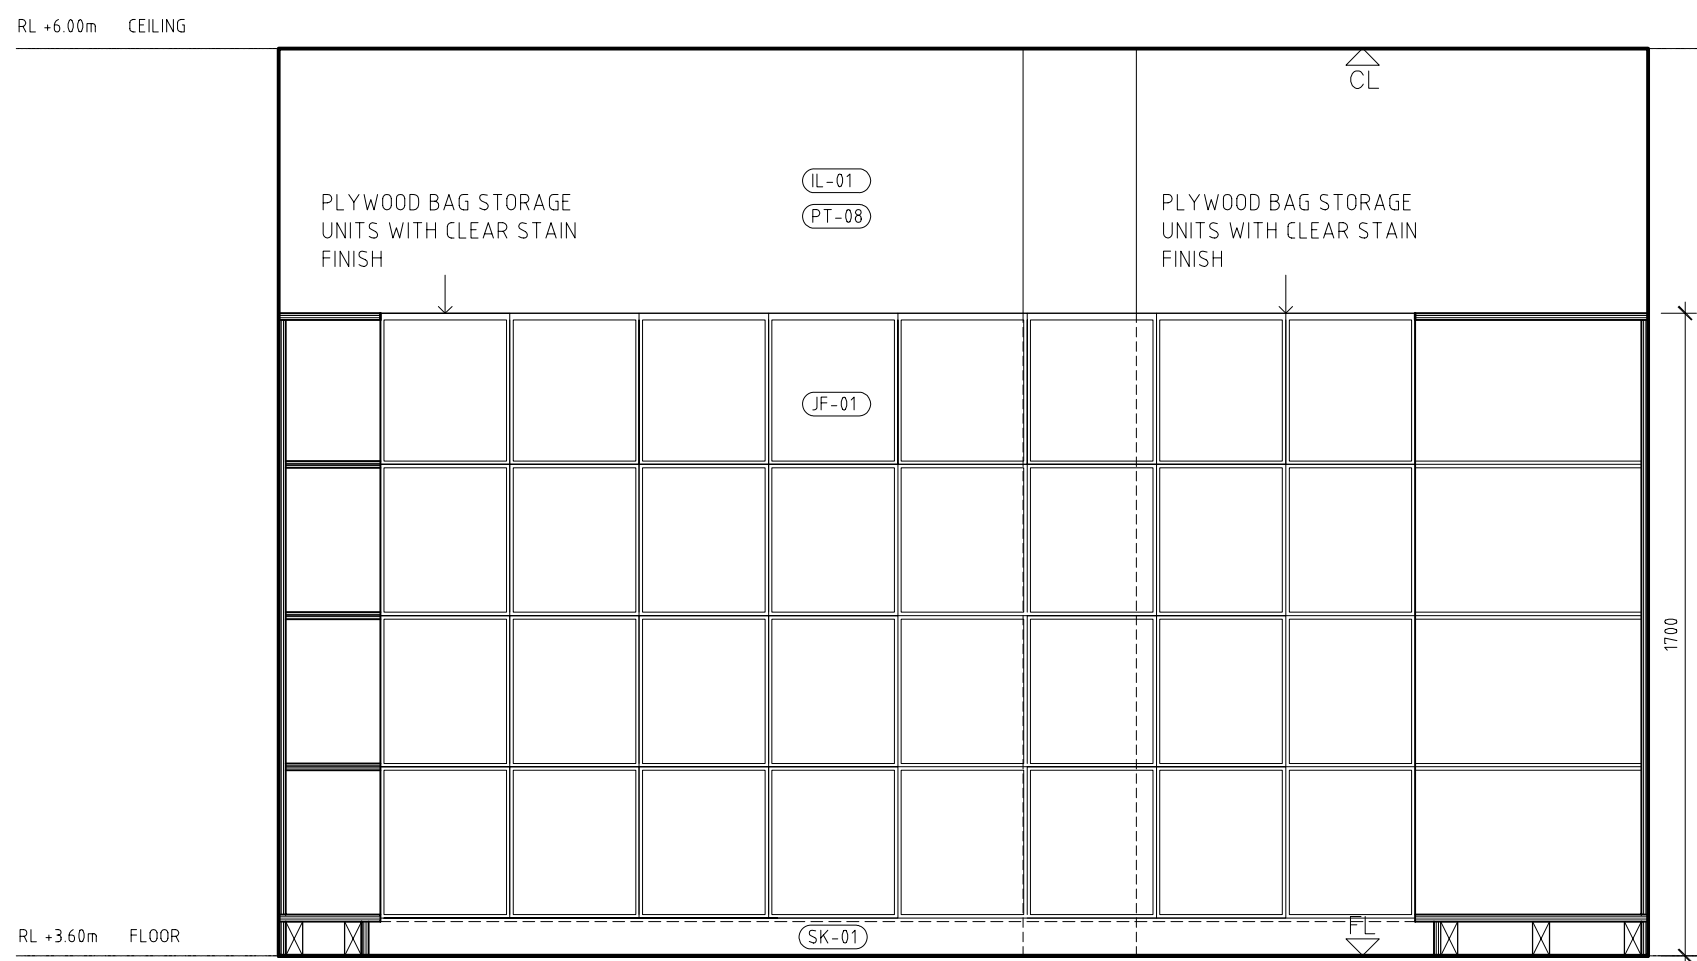

B A02 INTERNAL ELEVATION BAG STORE A05

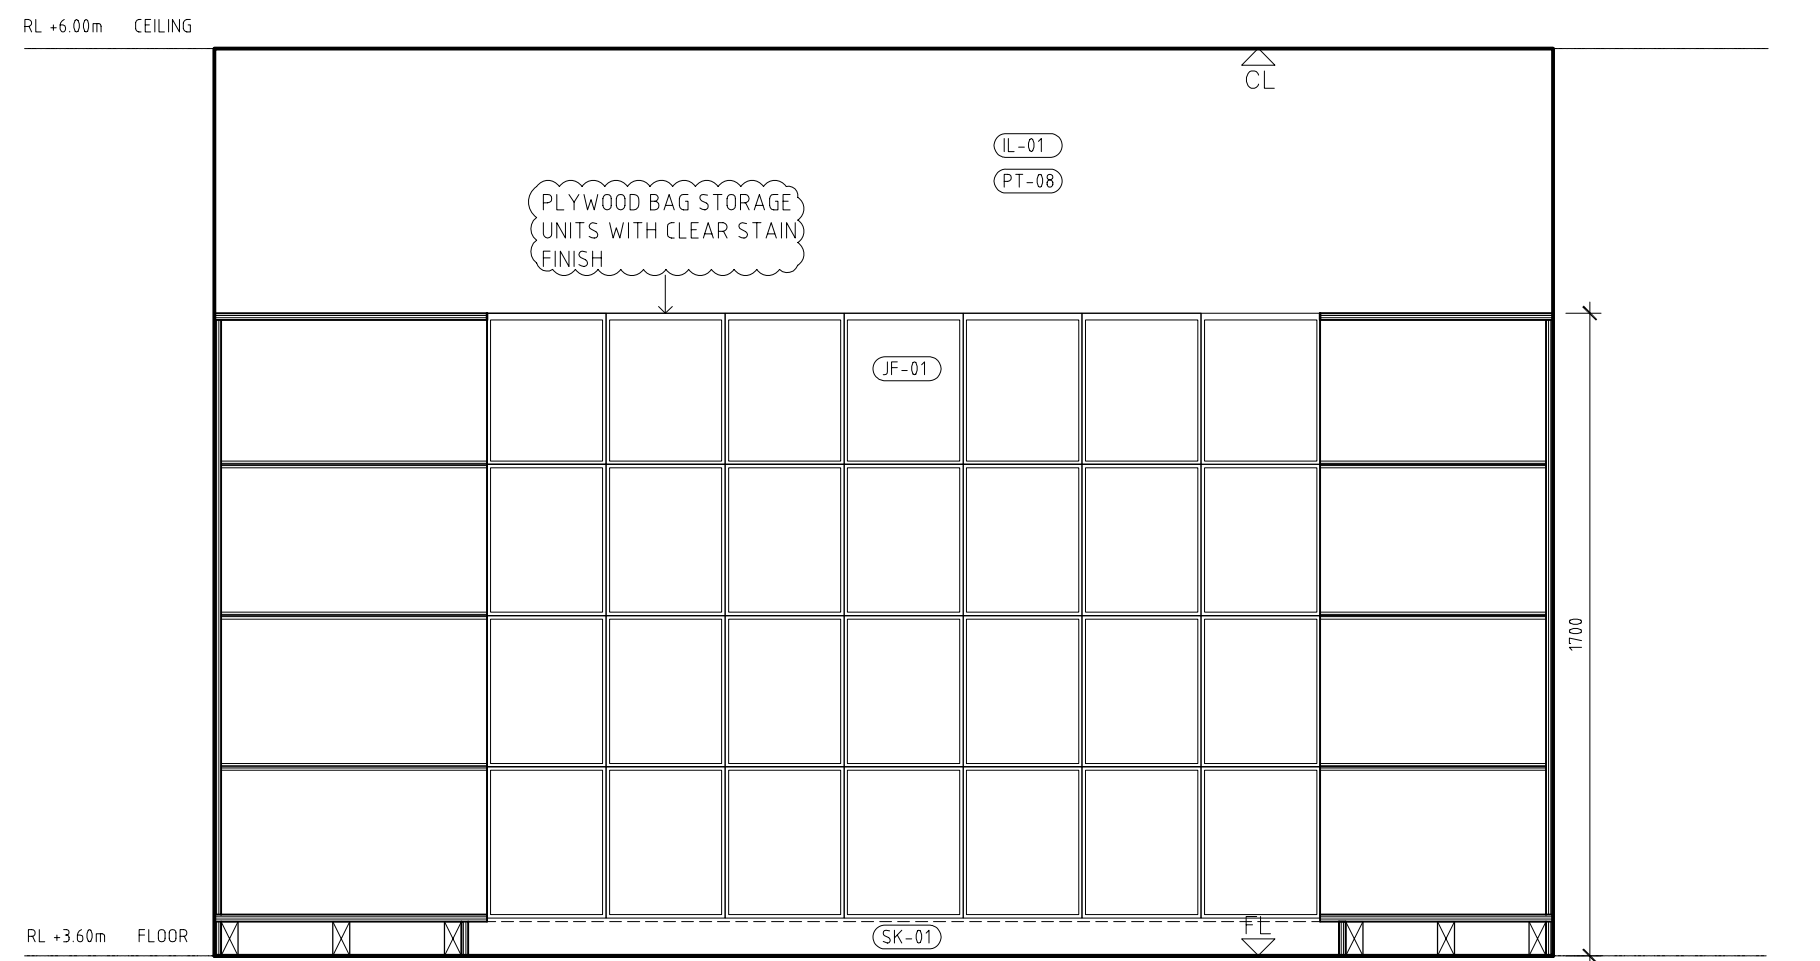

C A02 INTERNAL ELEVATION BAG STORE A05

USE FIGURED DIMENSIONS IN PREFERENCE TO SCALED.
CHECK ALL DIMENSIONS ON SITE BEFORE FABRICATION OR SET OUT.
COPYRIGHT ALL RIGHTS RESERVED. THIS WORK IS COPYRIGHT AND CANNOT BE REPRODUCED OR COPIED IN ANY FORM OR BY ANY OTHER MEANS (GRAPHIC, ELECTRONIC OR MECHANICAL INCLUDING PHOTOCOPYING) WITHOUT THE WRITTEN PERMISSION OF MINIFIE NIXON PTY LTD. ANY LICENSE, EXPRESS OR IMPLIED, TO USE THIS DOCUMENT FOR ANY PURPOSE WHATSOEVER IS RESTRICTED TO THE TERMS OF THE AGREEMENT OR IMPLIED AGREEMENT BETWEEN MINIFIE NIXON PTY LTD AND THE INSTRUCTING PARTY.

ISSUE	DATE	AMENDMENT	CHKD
-------	------	-----------	------

MINIFIE NIXON

4th floor 179-181 swanston street
melbourne 3000
australia
t +61 3 9654 6326 f +61 3 9654 6308
office@minifienixon.com
minifie nixon ply ltd ACN 095 904 466

ADDRESS
Edithvale-Seafood Wetlands

PROJECT
Edithvale-Seafood Wetlands Discovery Centre
CLIENT
Melbourne Water

DRAWN
WC
SCALE
1:20 @ A1


SW

PM

DATE

18.11.07


NORTH

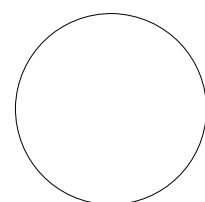


PRELIMINARY NOT FOR CONSTRUCTION

DRAWING TITLE
INT. ELEV. EXHIB. A04 & BAG STORE A05
PROJECT NO
0603
DWG NO
A11
ISSUE
T1




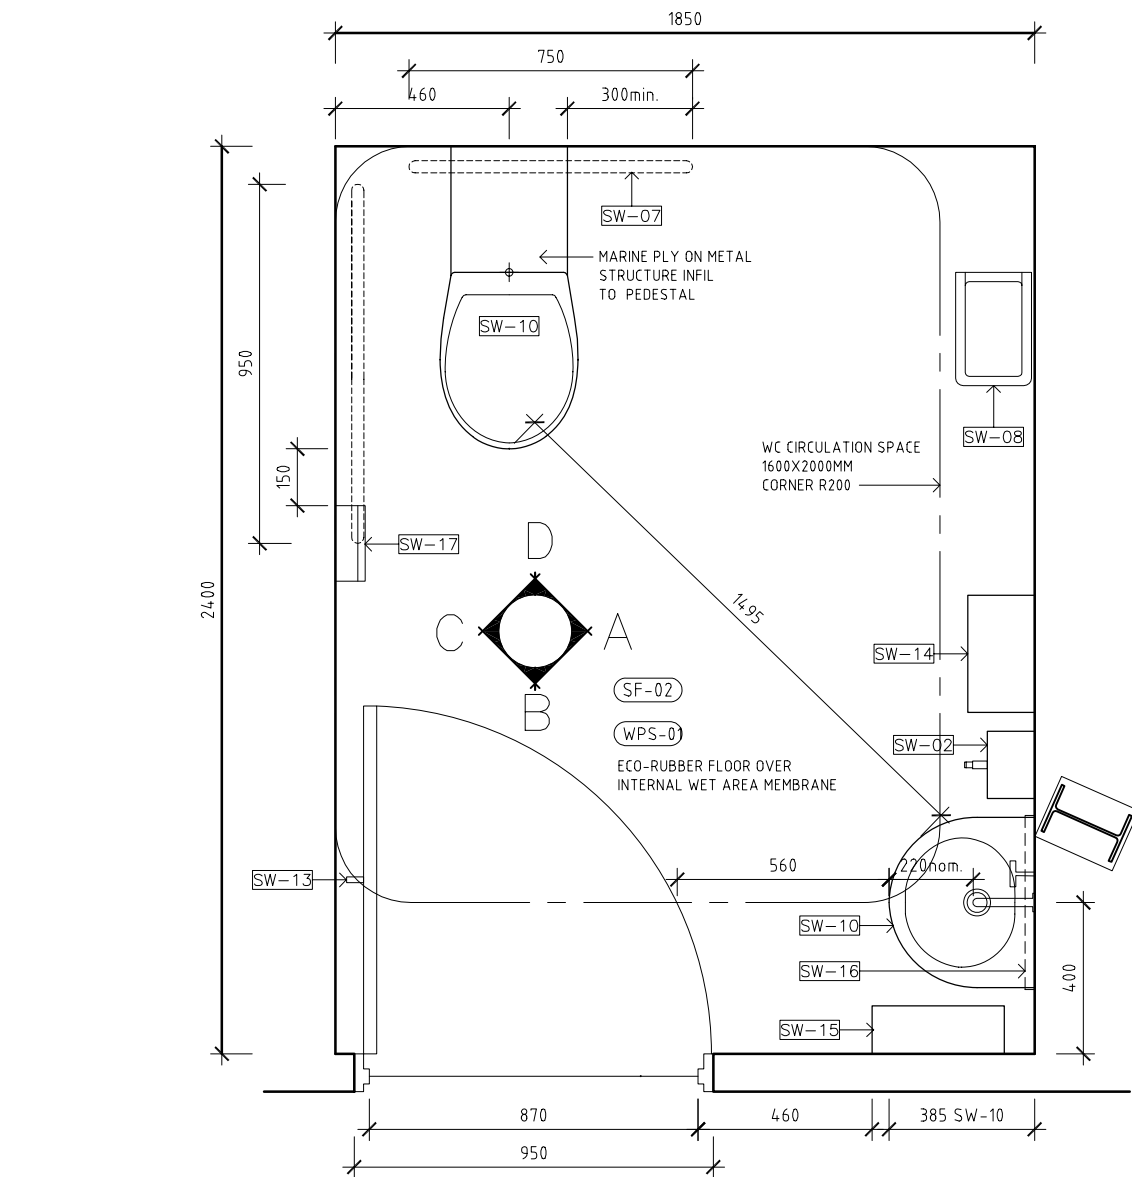


PLAN DISABLED A12

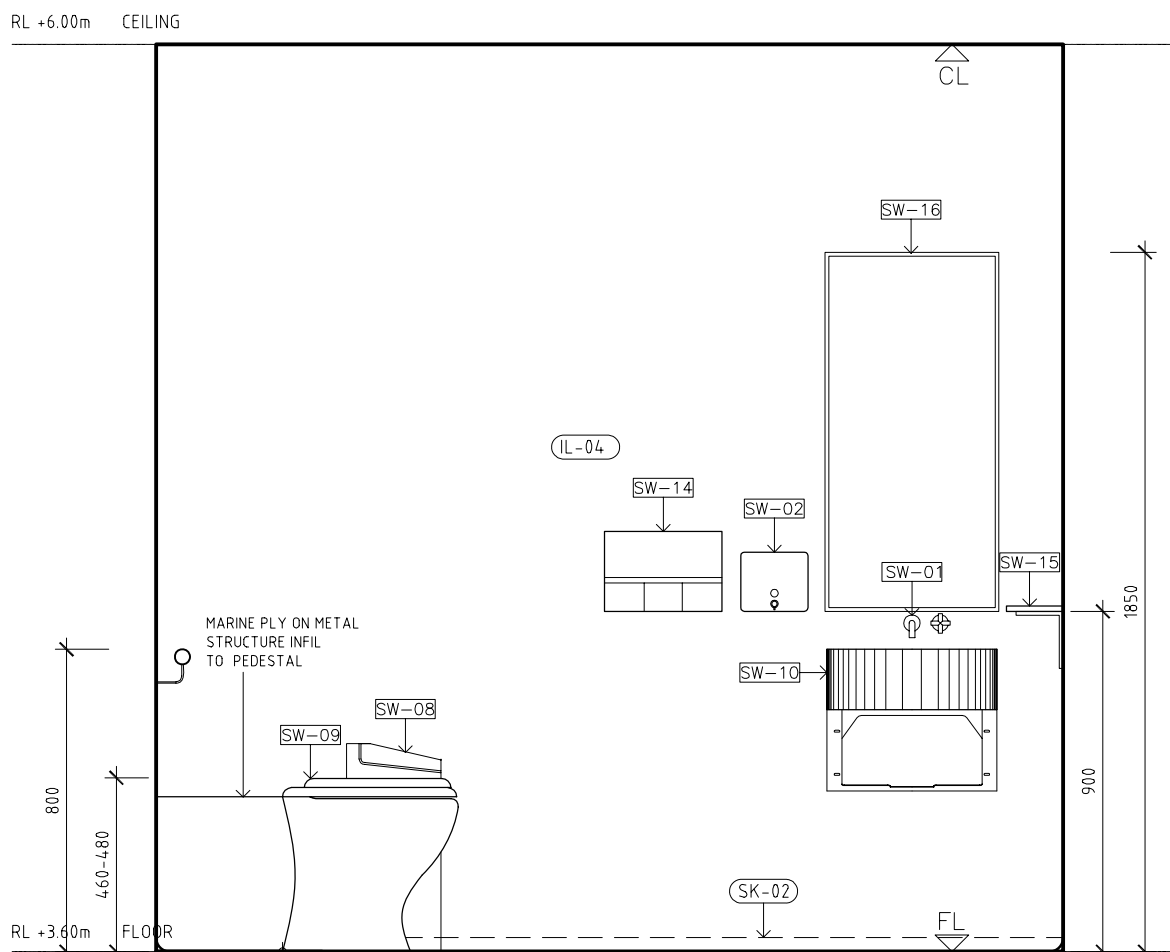


INTERNAL ELEVATION DISABLED A12

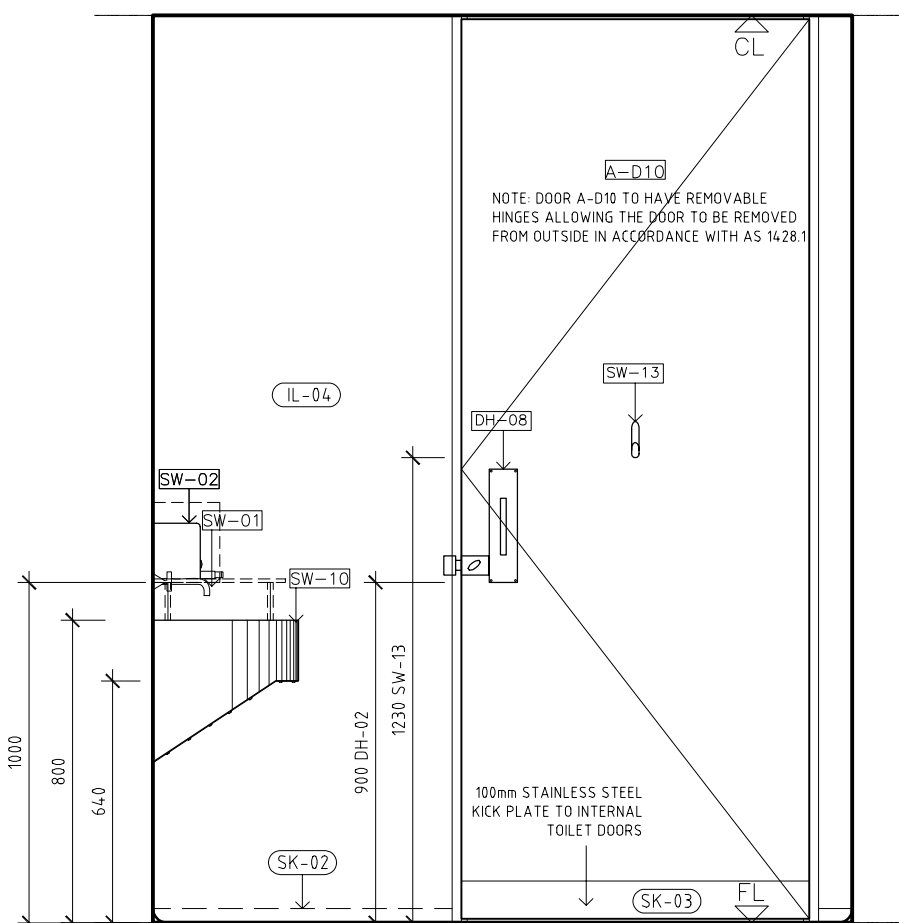


INTERNAL ELEVATION DISABLED A12

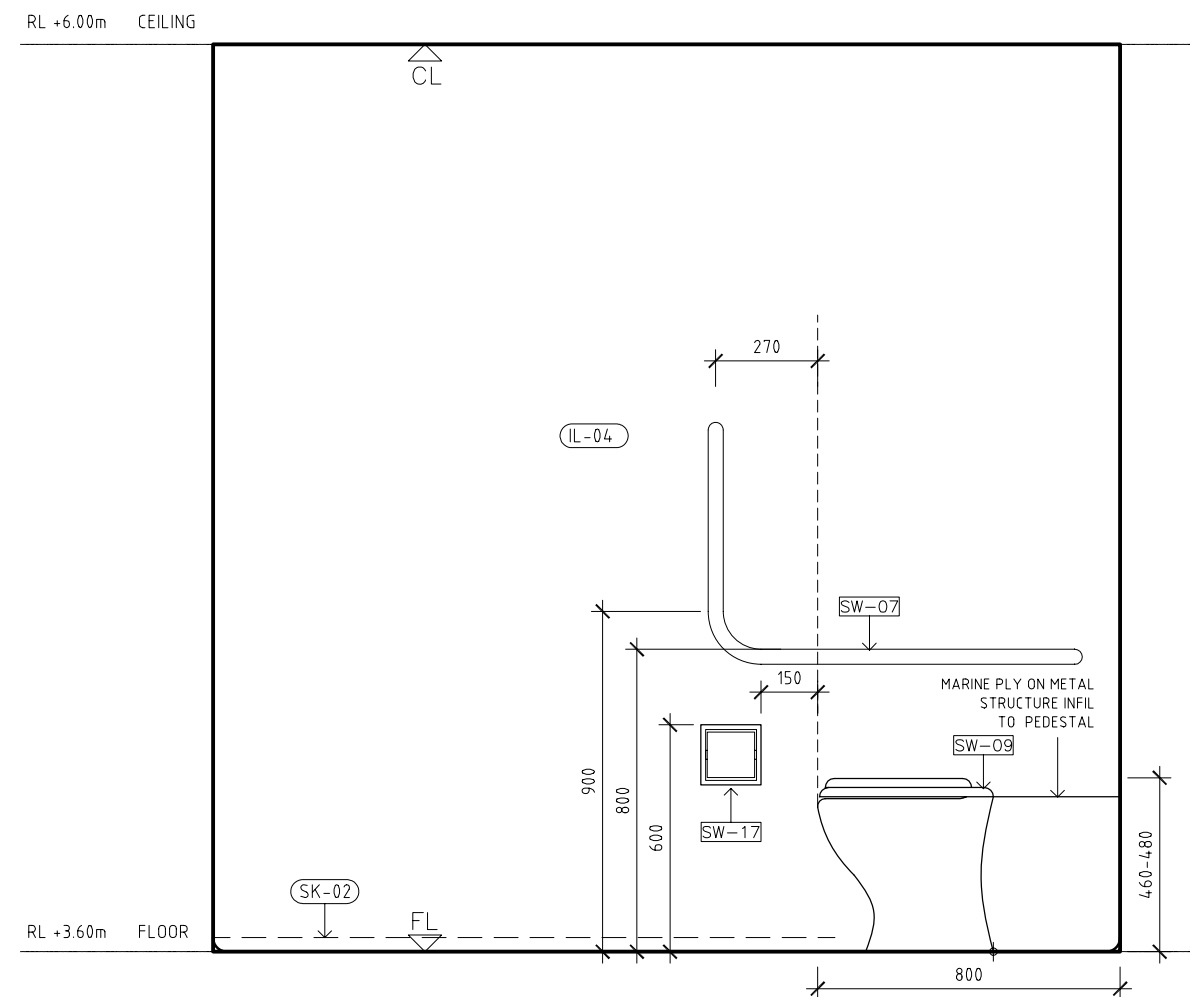


INTERNAL ELEVATION DISABLED A12

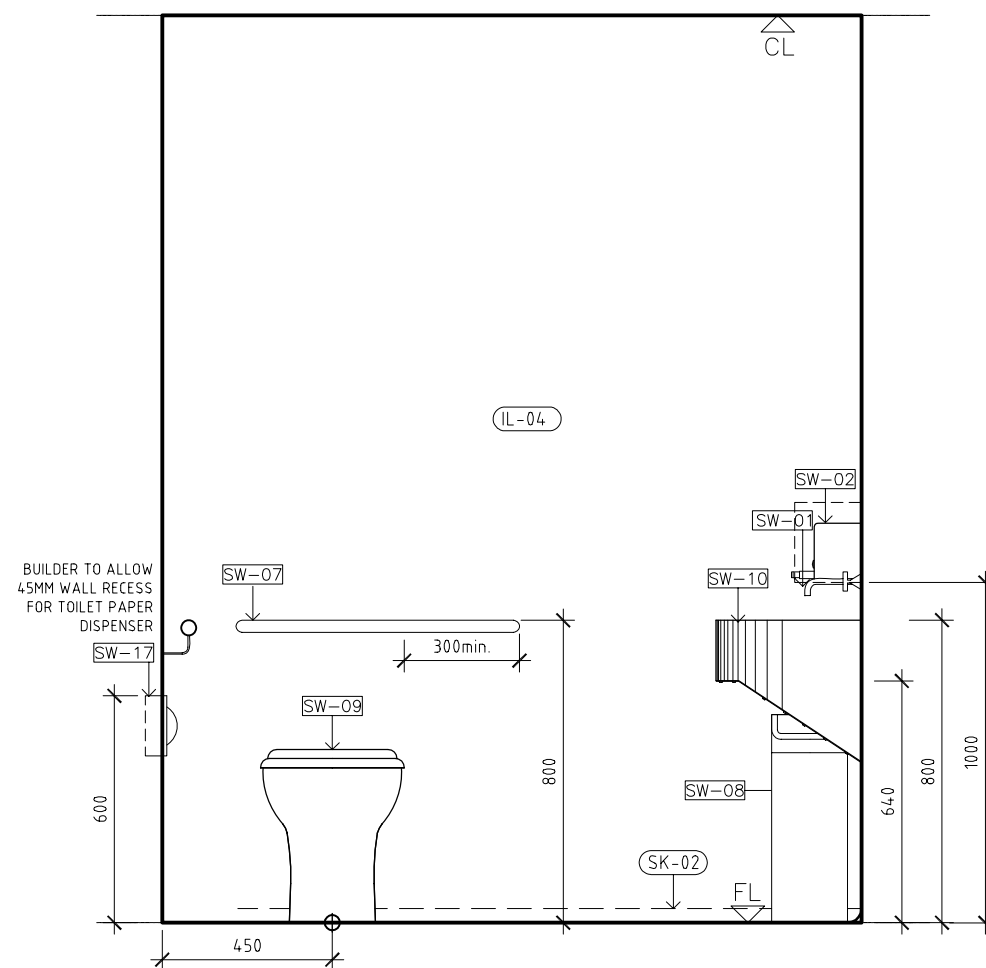


INTERNAL ELEVATION DISABLED A12

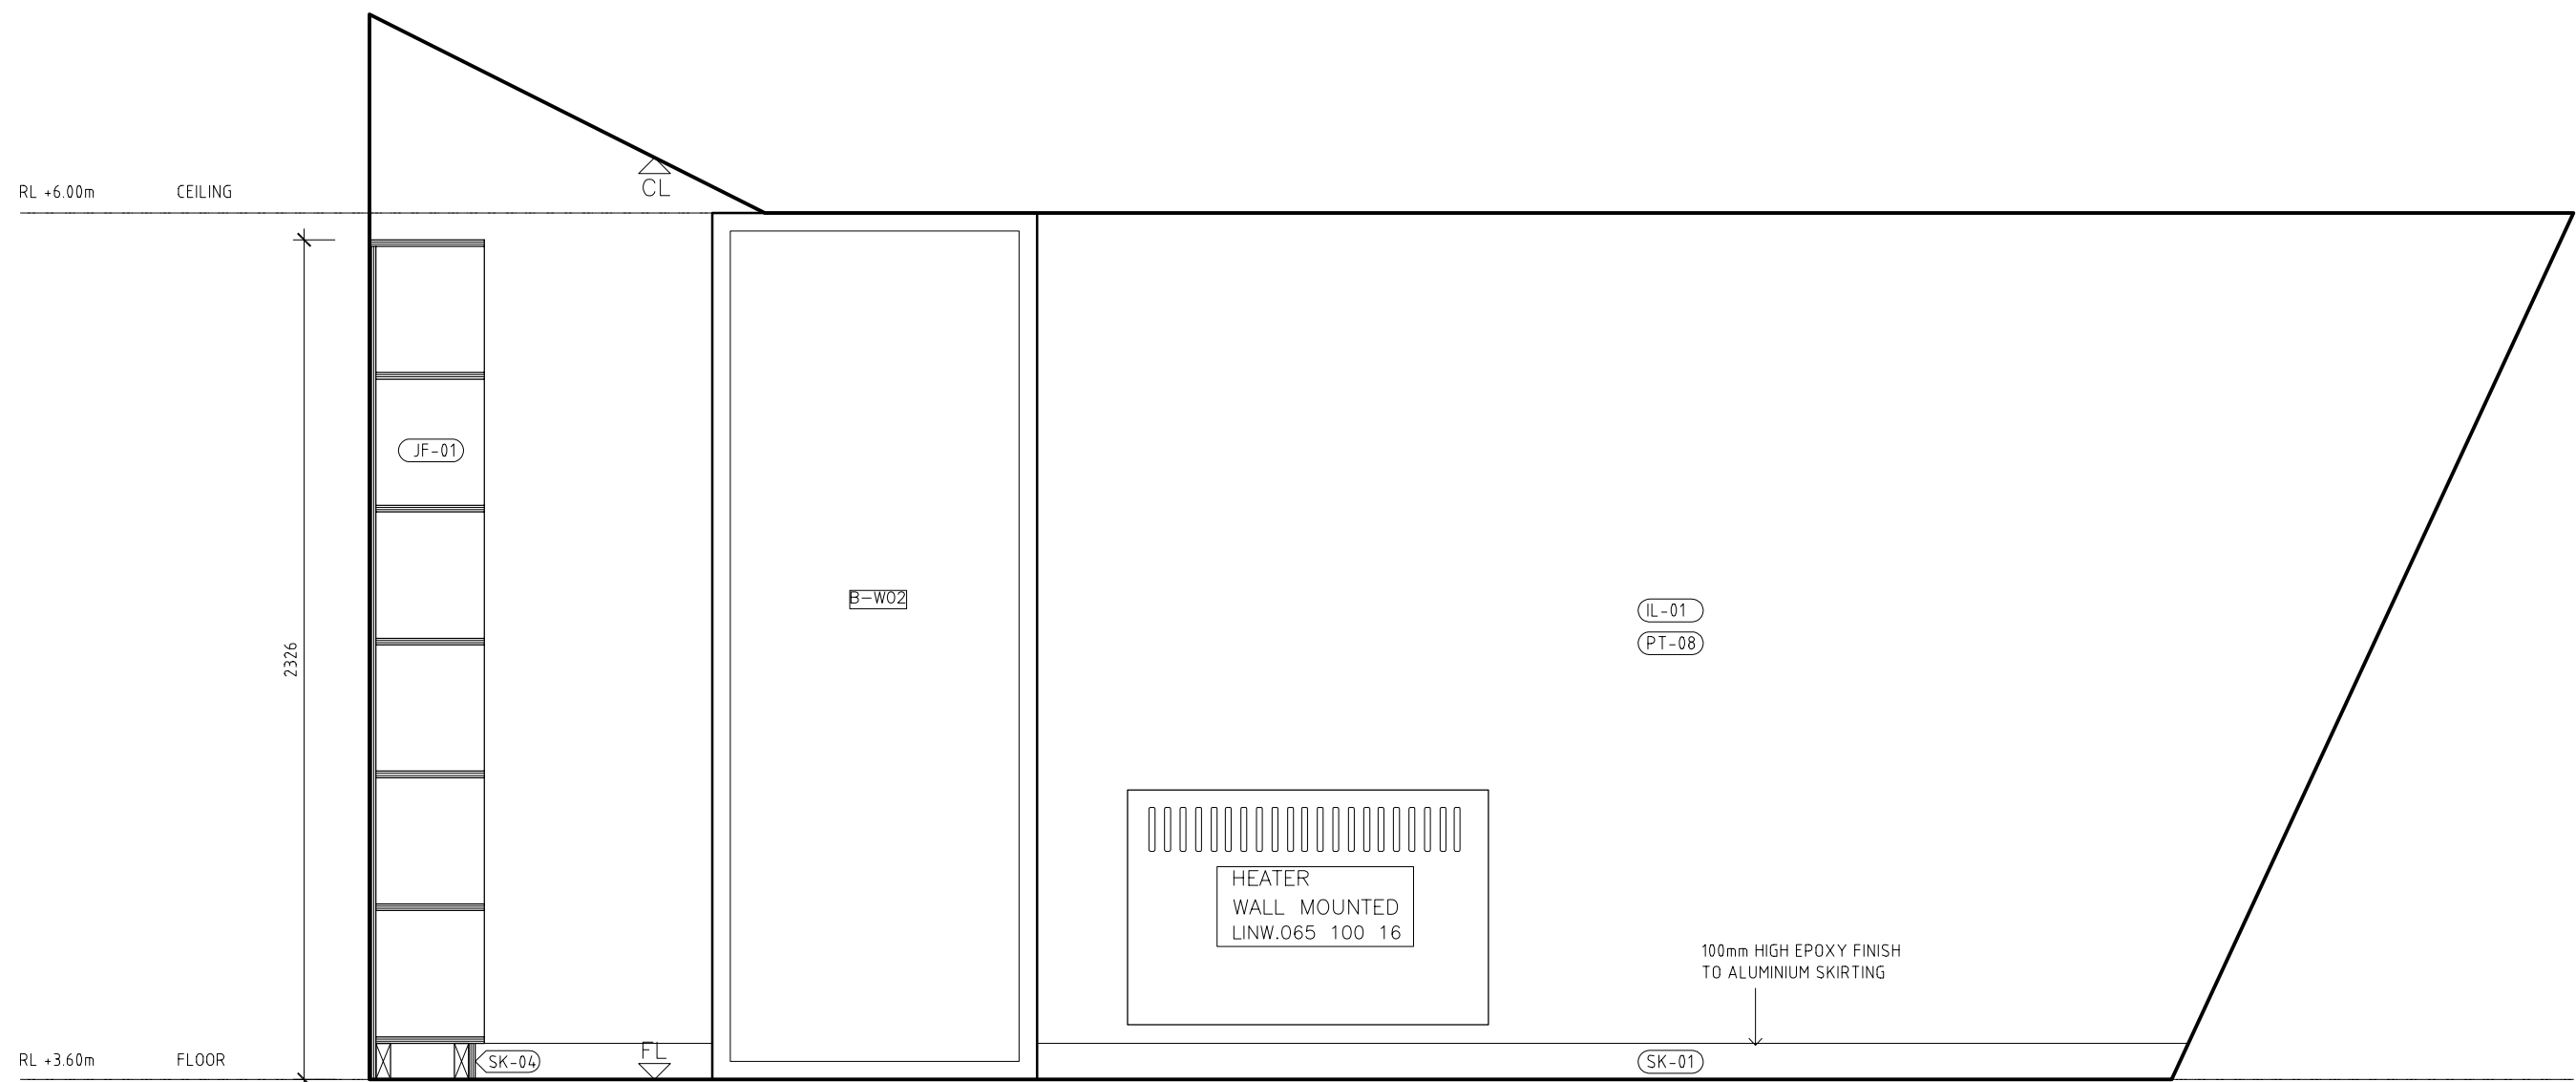


INTERNAL ELEVATION OFFICE B01

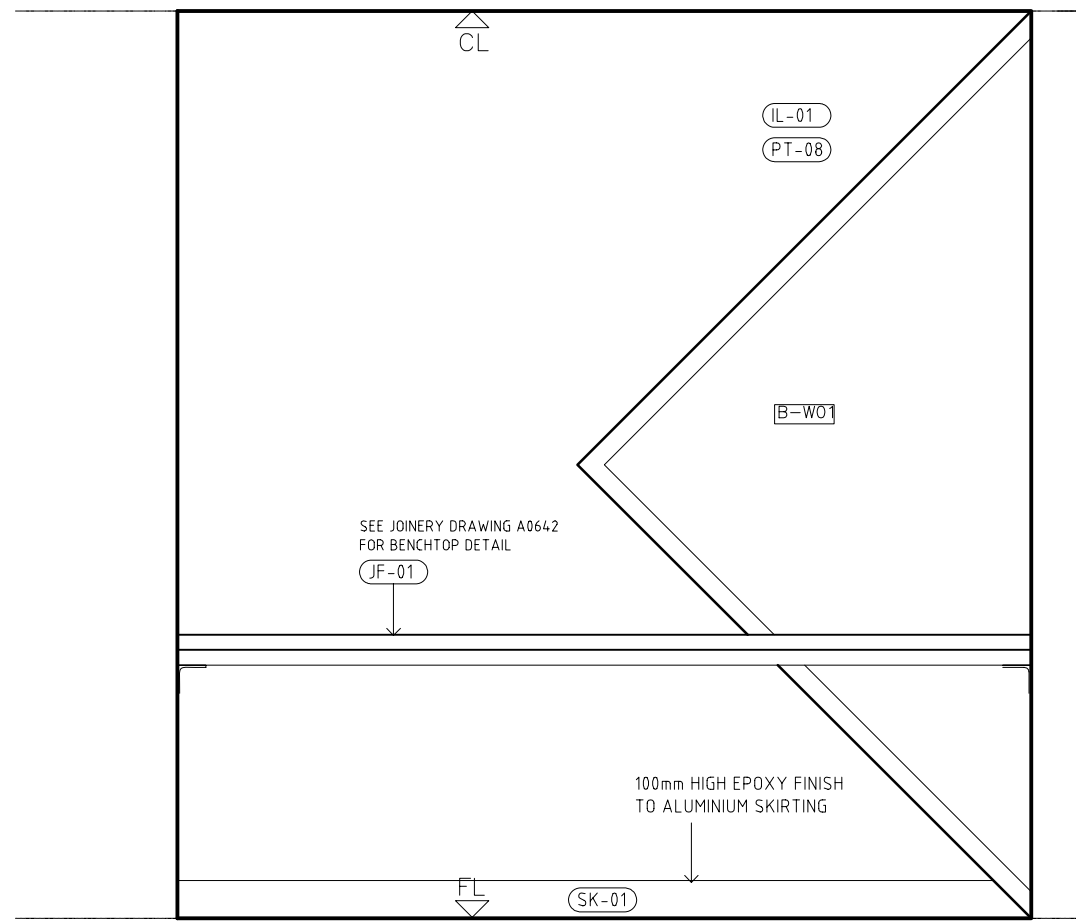


INTERNAL ELEVATION OFFICE B01

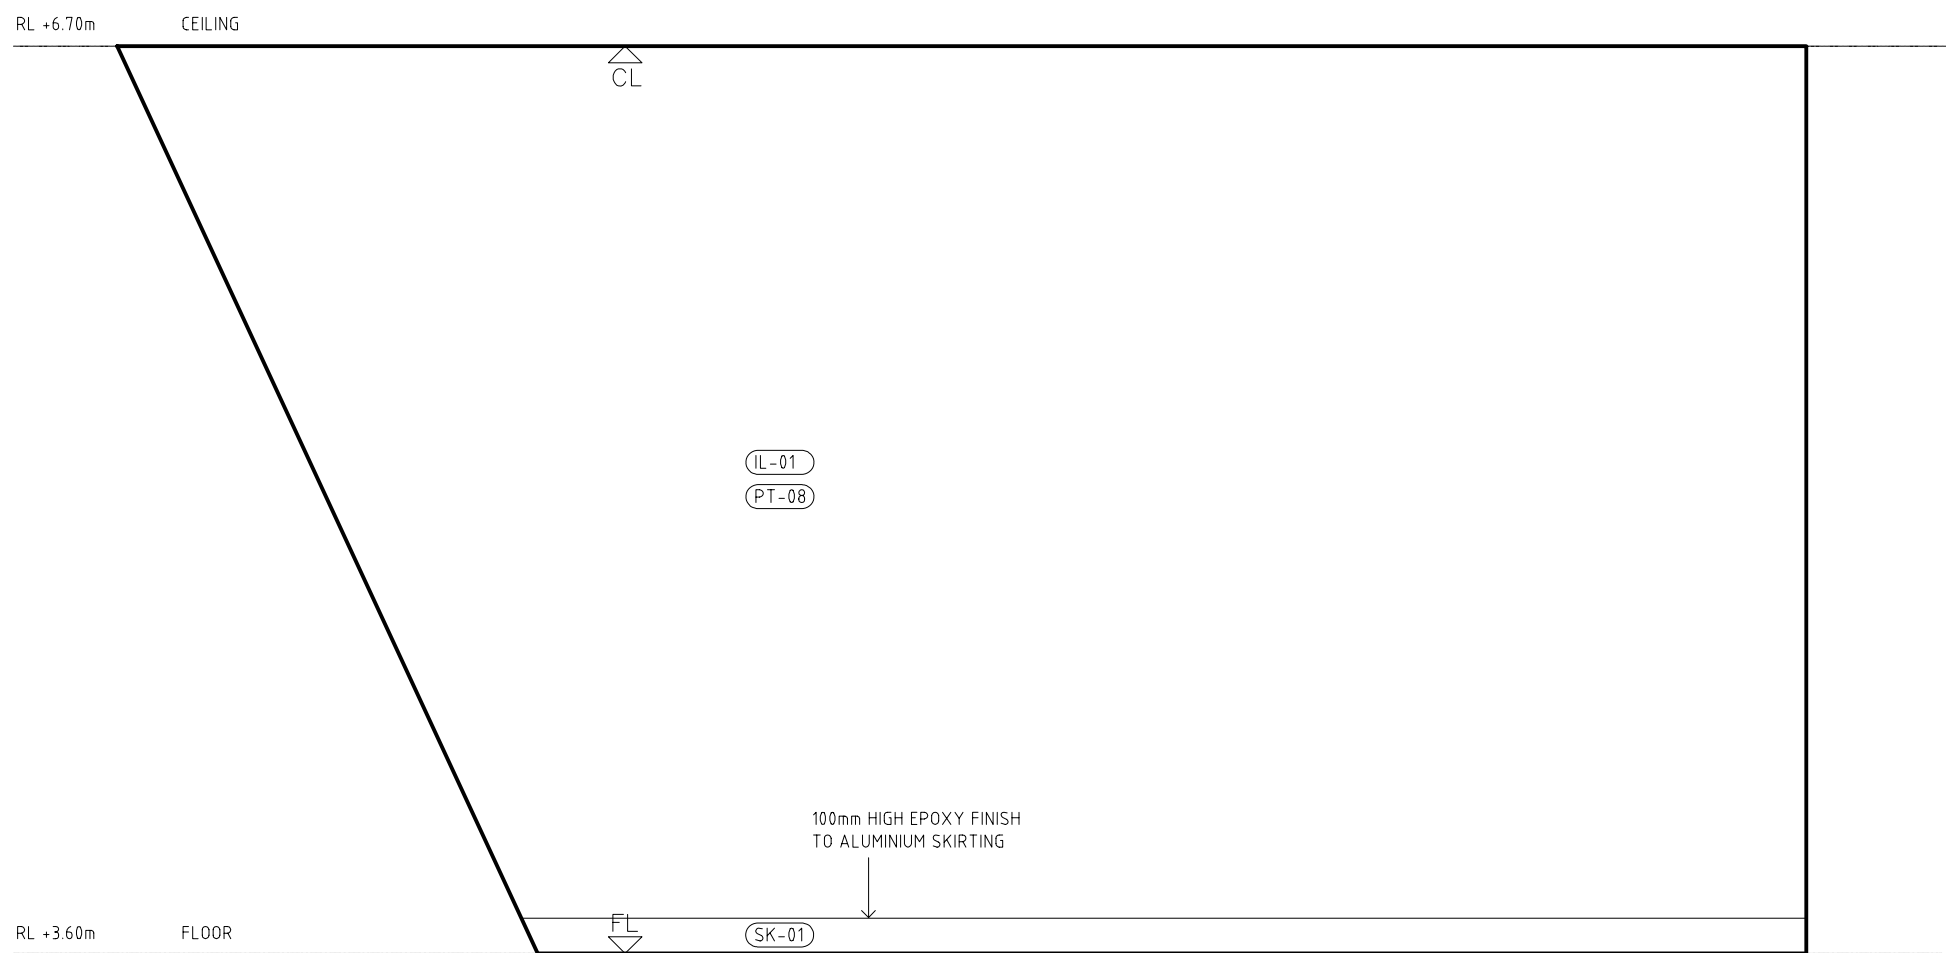

INTERNAL ELEVATION OFFICE B01

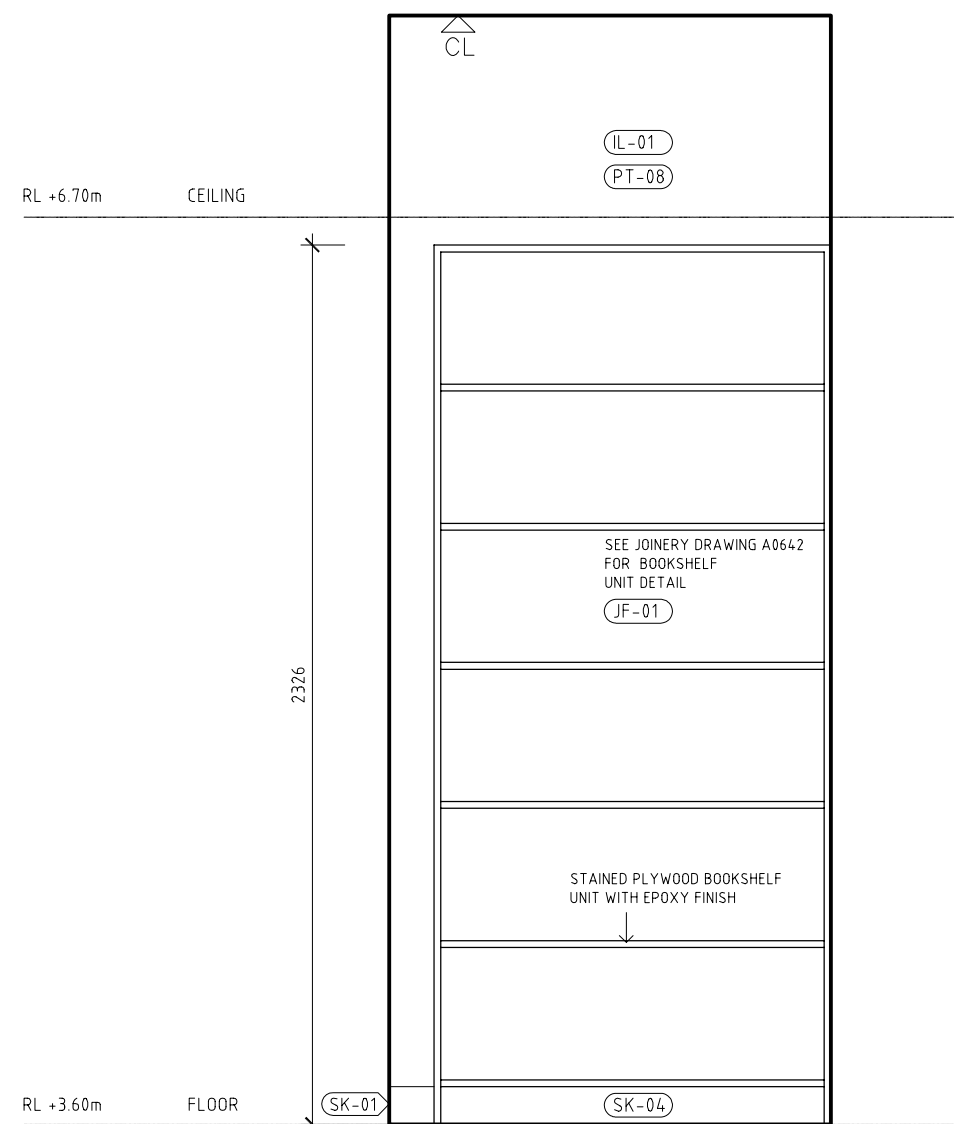

INTERNAL ELEVATION OFFICE B01

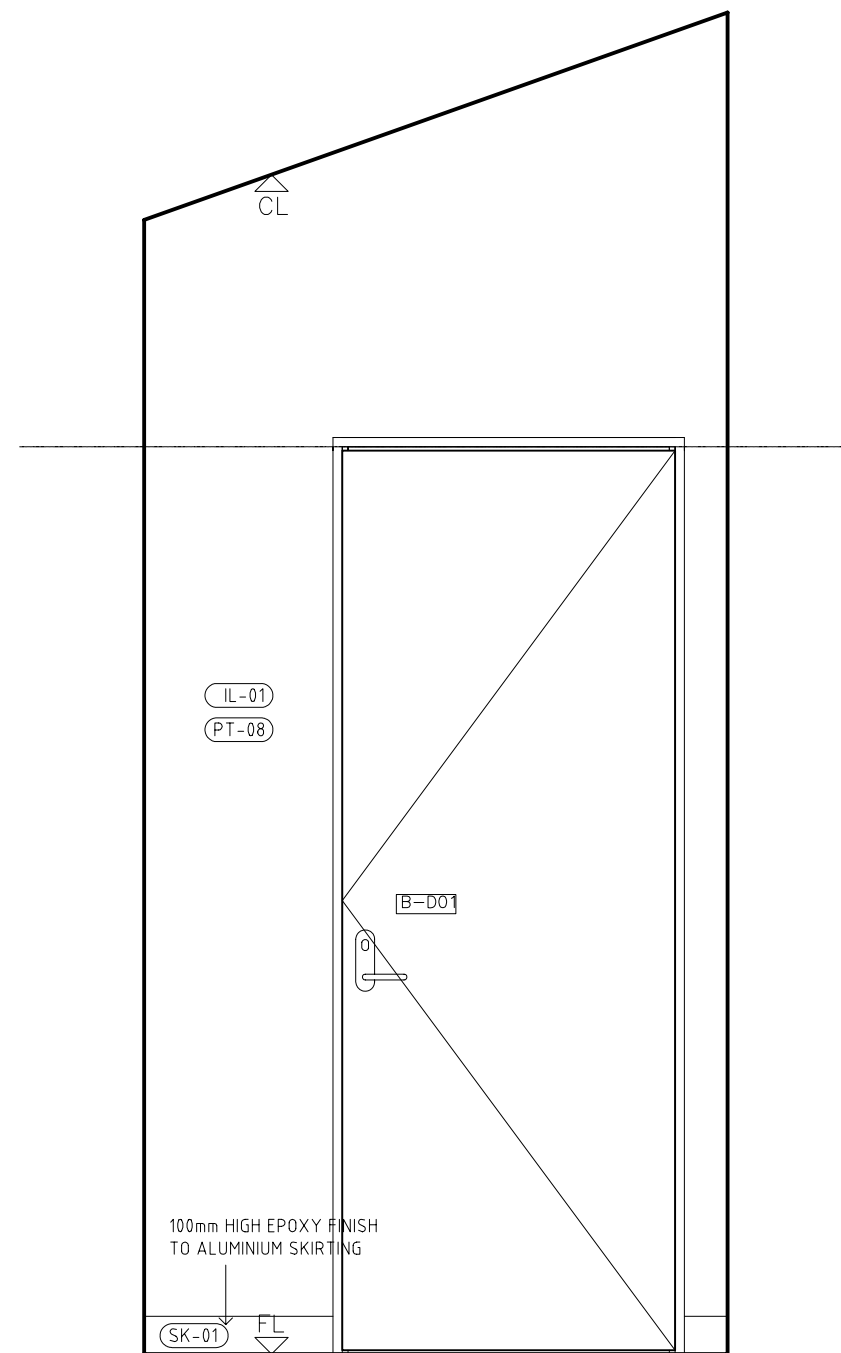

INTERNAL ELEVATION OFFICE B01

USE FIGURED DIMENSIONS IN PREFERENCE TO SCALED. CHECK ALL DIMENSIONS ON SITE BEFORE FABRICATION OR SET OUT. COPYRIGHT ALL RIGHTS RESERVED. THIS WORK IS COPYRIGHT AND CANNOT BE REPRODUCED OR COPIED IN ANY FORM OR BY ANY OTHER MEANS (GRAPHIC, ELECTRONIC OR MECHANICAL INCLUDING PHOTOCOPYING) WITHOUT THE WRITTEN PERMISSION OF MINIFIE NIXON PTY LTD. ANY LICENSE, EXPRESS OR IMPLIED, TO USE THIS DOCUMENT FOR ANY PURPOSE WHATSOEVER IS RESTRICTED TO THE TERMS OF THE AGREEMENT OR IMPLIED AGREEMENT BETWEEN MINIFIE NIXON PTY LTD AND THE INSTRUCTING PARTY.			
ISSUE	DATE	AMENDMENT	CHKD


MINIFIE NIXON

4th floor 179-181 swanston street
melbourne 3000
australia
t +61 3 9654 6326 f +61 3 9654 6308
office@minifienixon.com
minifie nixon pty ltd ACN 095 904 466


ADDRESS
Edithvale-Seafood Wetlands

PROJECT
Edithvale-Seafood Wetlands Discovery Centre
CLIENT
Melbourne Water


DRAWN	SW	DATE
WC	PM	18.11.07
SCALE	NORTH	
1:20 @ A1		

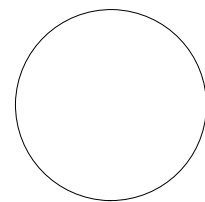


PRELIMINARY NOT FOR CONSTRUCTION		
DRAWING TITLE INT. ELEV. DISABLED BATH A12, OFFICE B01		
PROJECT NO 0603	DWG NO A13	ISSUE T1

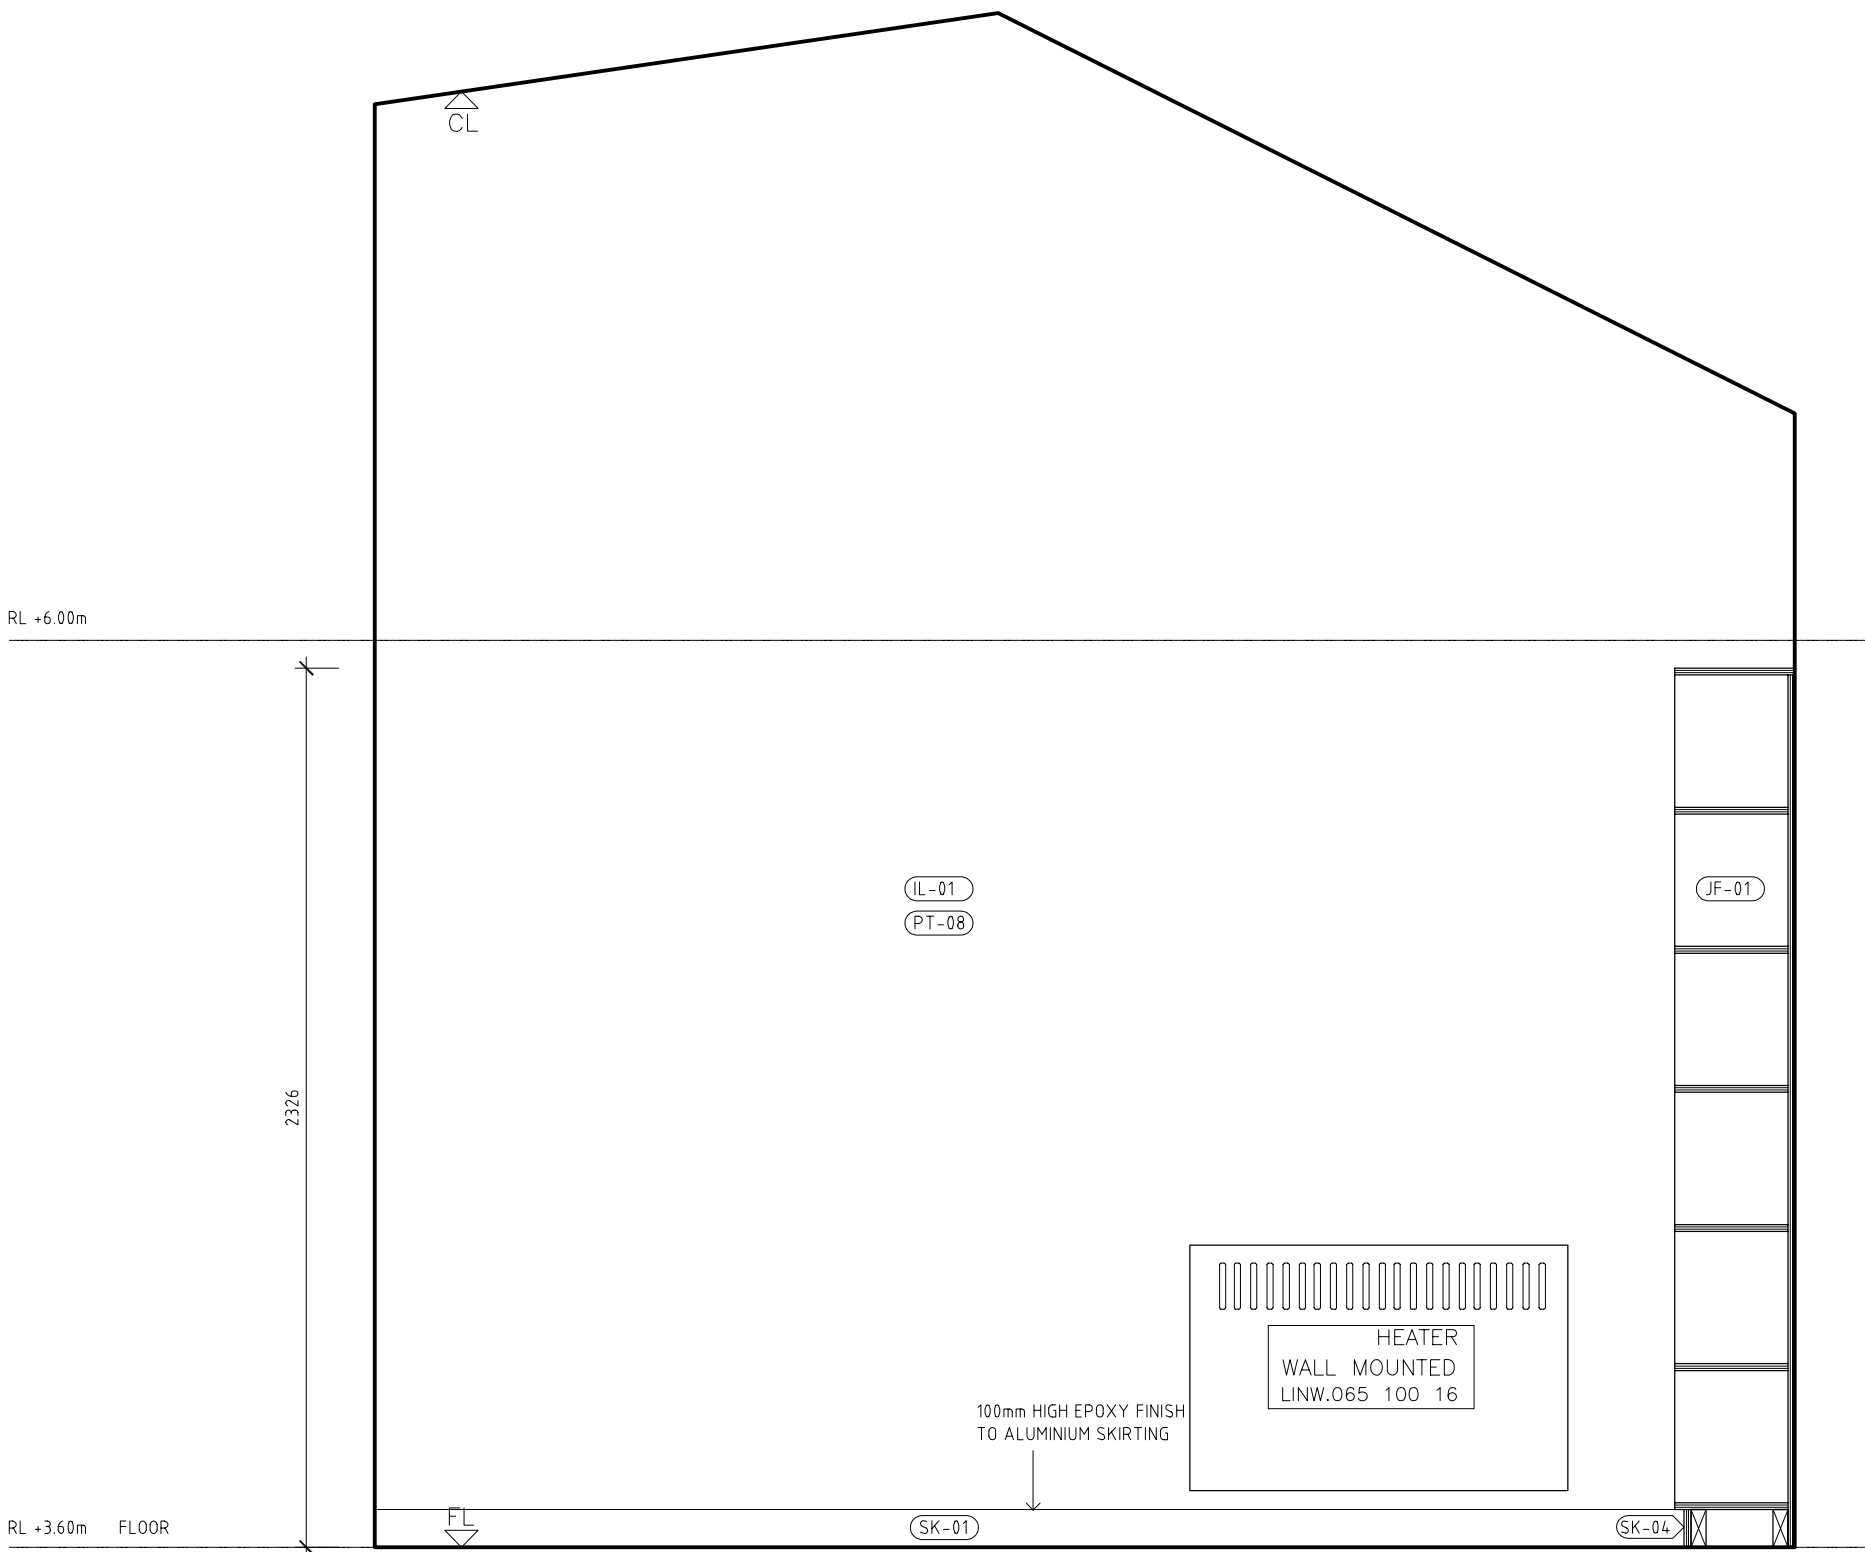


A02 INTERNAL ELEVATION OFFICE B02

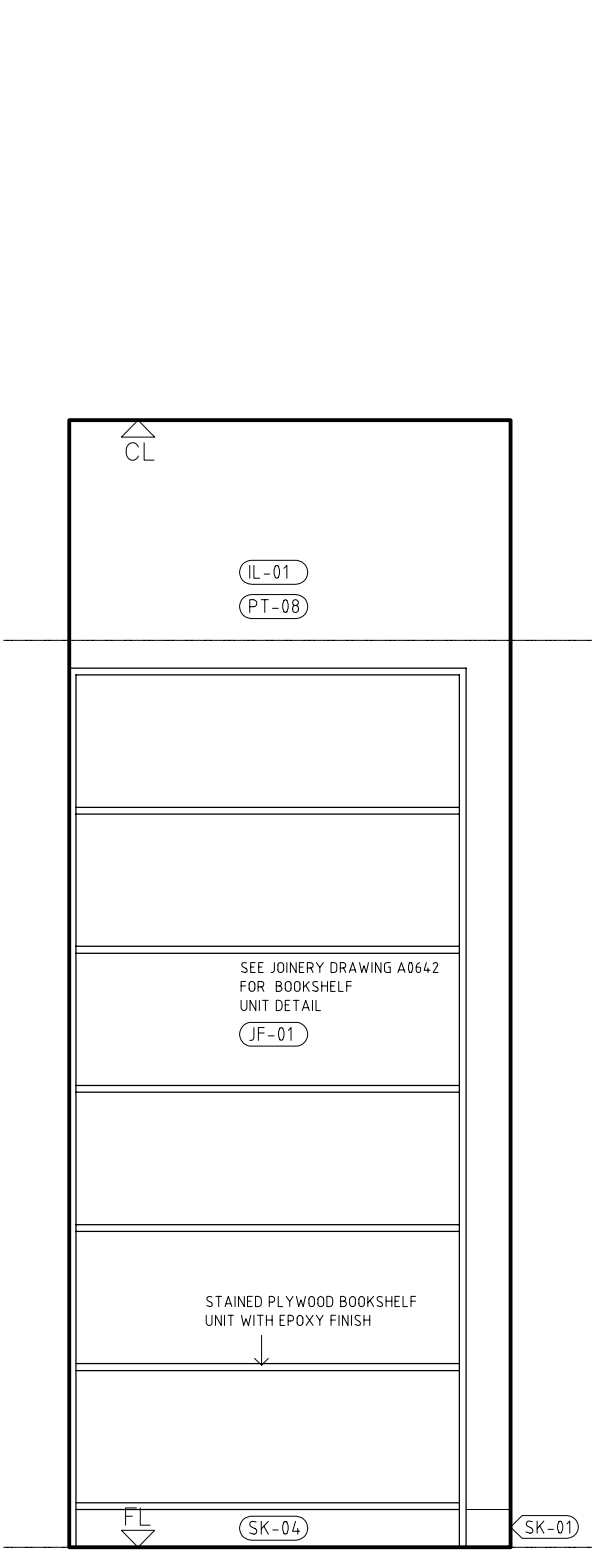


B02 INTERNAL ELEVATION OFFICE B02

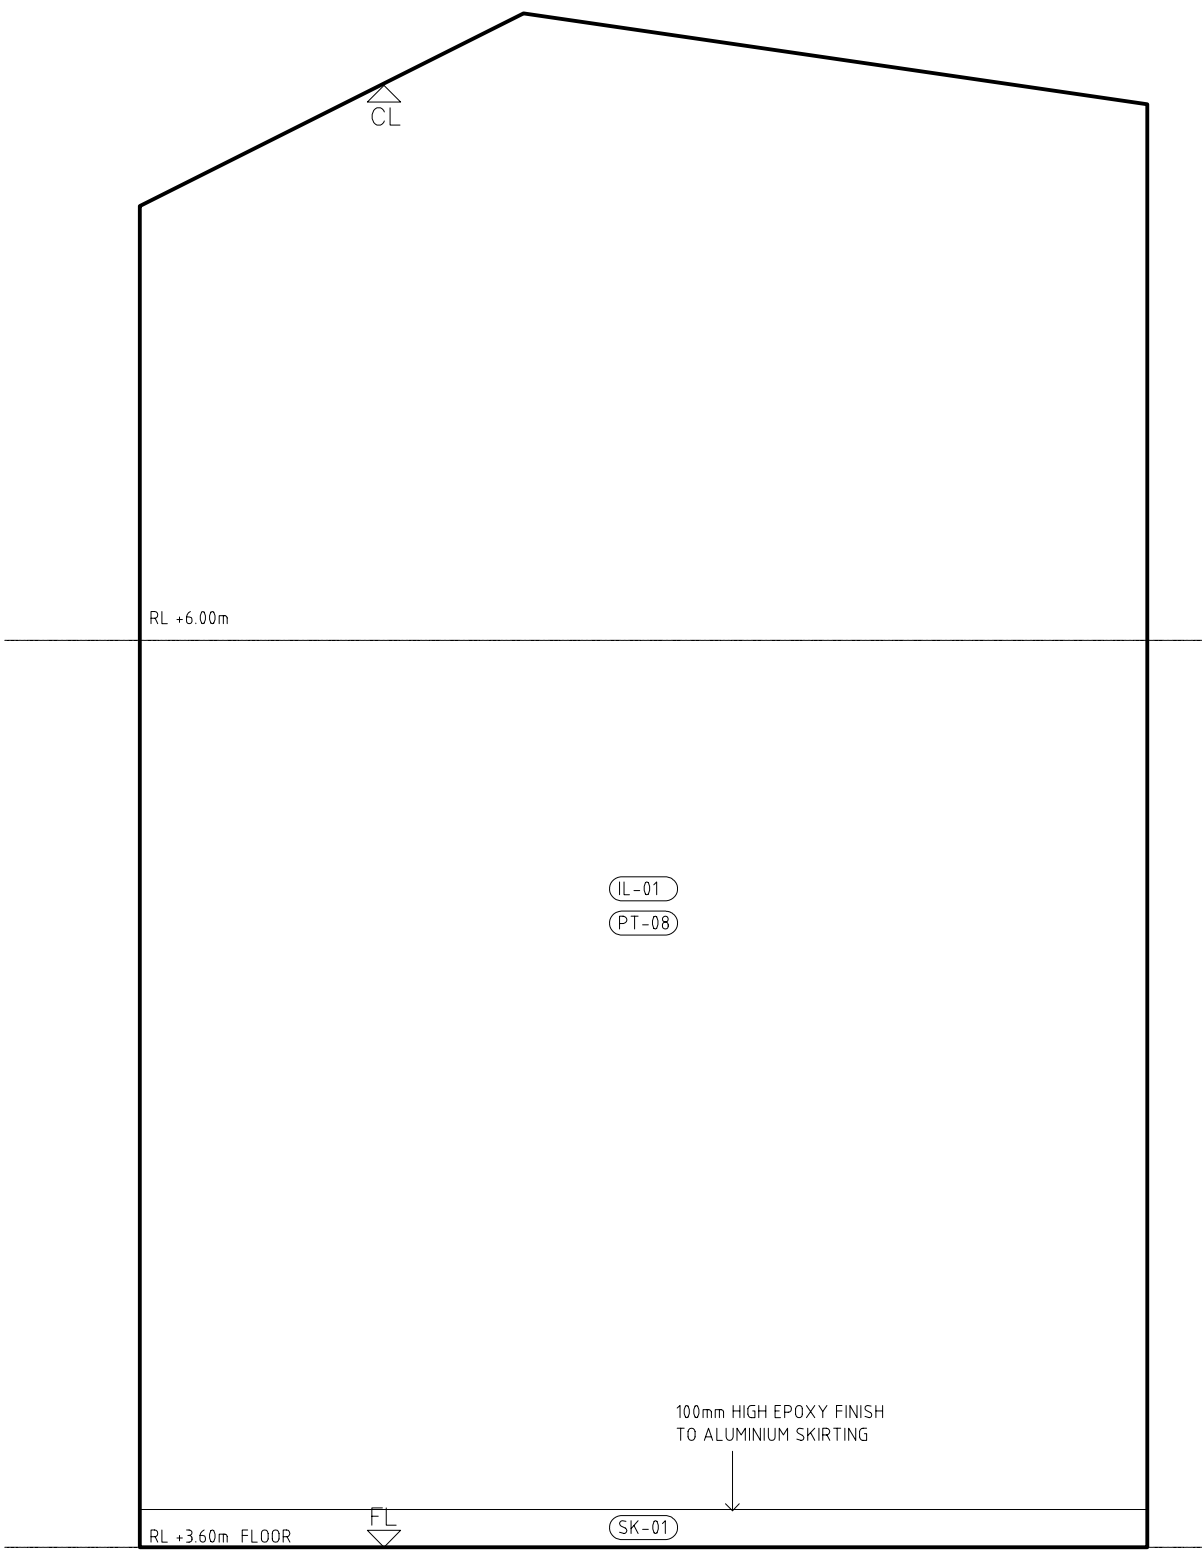


C02 INTERNAL ELEVATION OFFICE B02

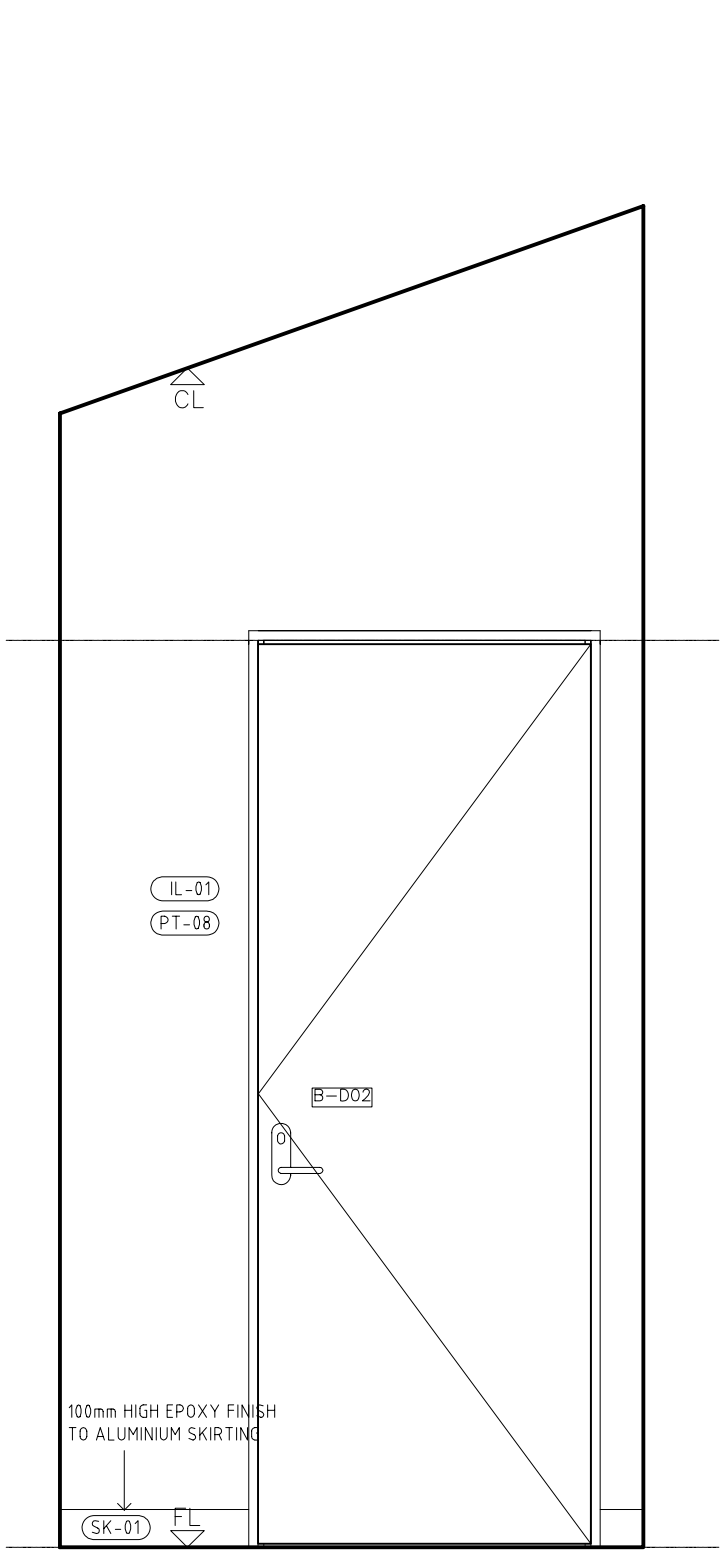


C102 INTERNAL ELEVATION OFFICE B02

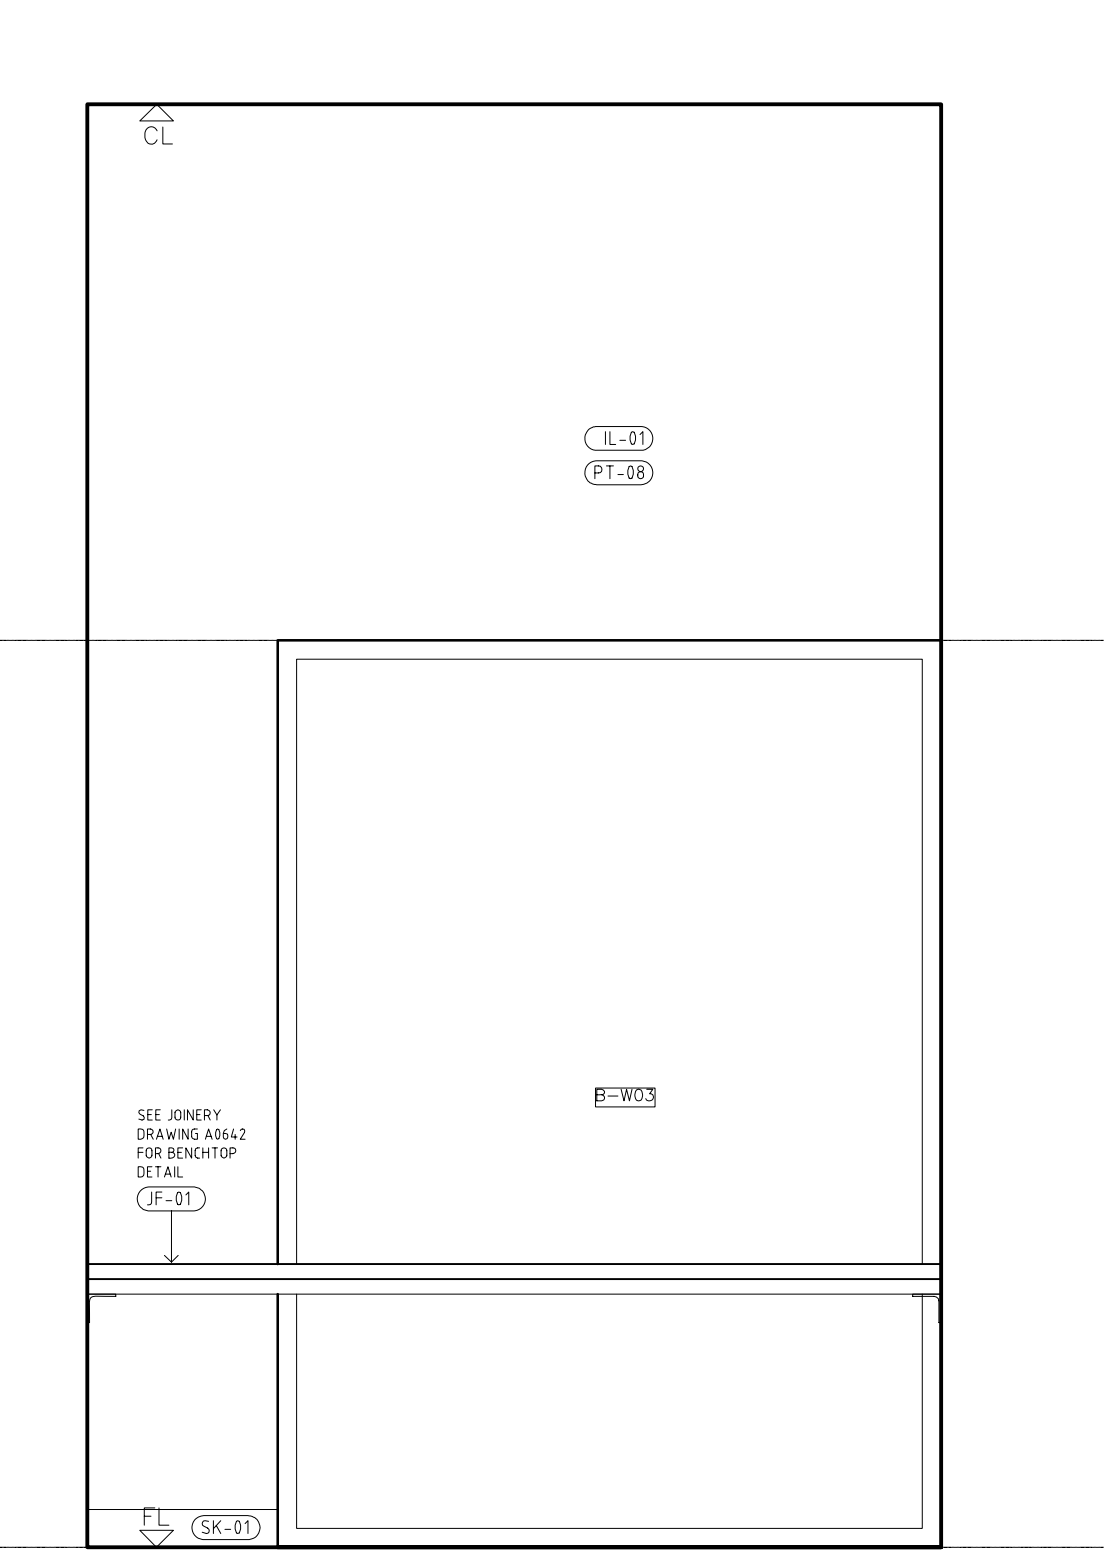


D02 INTERNAL ELEVATION OFFICE B02

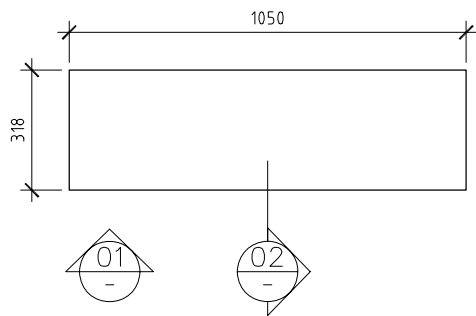


01 PLAN BOOKSHELVES OFFICE B01 & B02

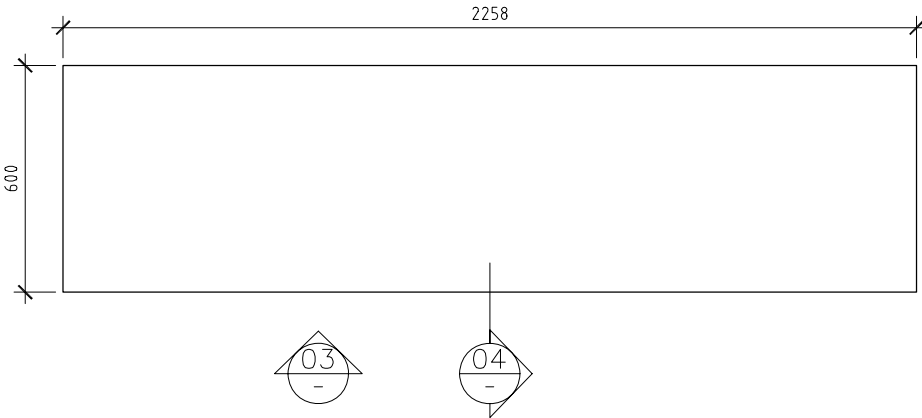


03 PLAN BENCHTOP OFFICE B01 & B02

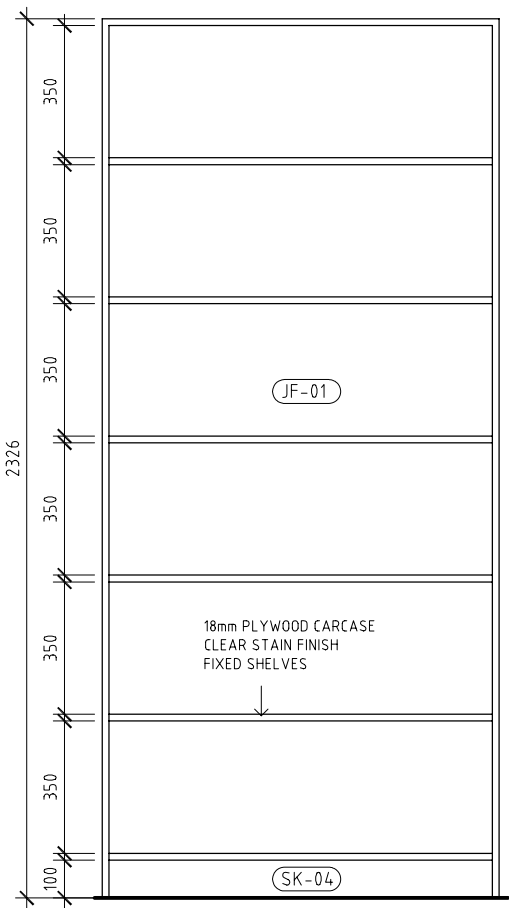


01 ELEVATION

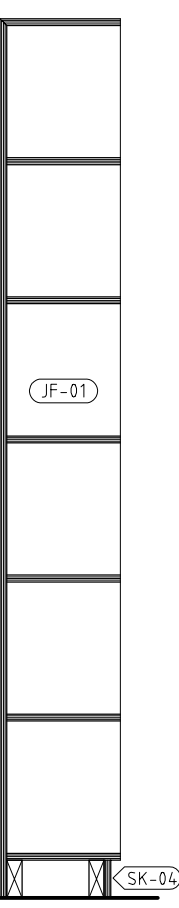

02 SECTION

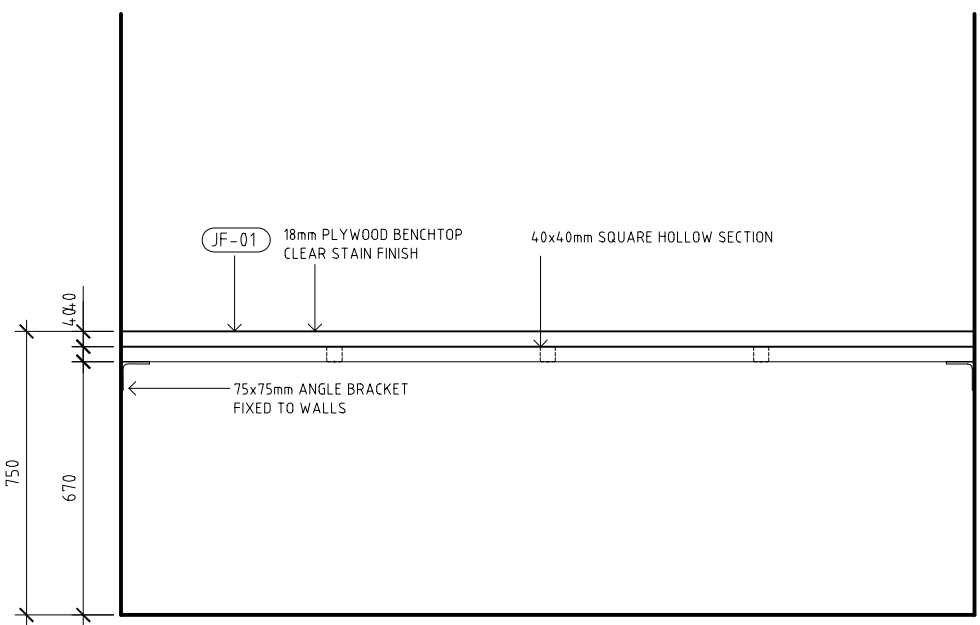

03 ELEVATION

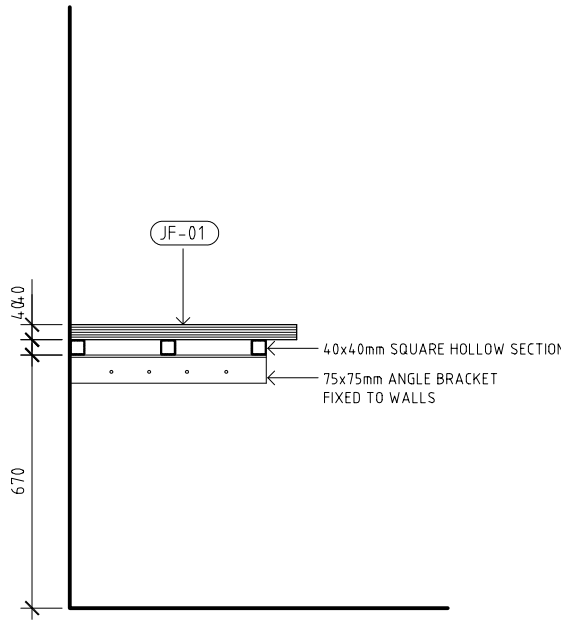

04 SECTION

MINIFIE NIXON

4th floor 179-181 swanston street
melbourne 3000
australia
t +61 3 9654 6326 f +61 3 9654 6308
office@minifielixon.com
minifie nixon ply ltd ACN 095 904 466


ADDRESS
Edithvale-Seafood Wetlands

PROJECT
Edithvale-Seafood Wetlands Discovery Centre
CLIENT
Melbourne Water


DRAWN
WC
SCALE
1:20 @ A1
SW
PM
DATE
18.11.07
NORTH

PRELIMINARY NOT FOR CONSTRUCTION


DRAWING TITLE
INT. ELEV. OFFICE B02, JOINERY B01 & B02
PROJECT NO
0603
DWG NO
A14
ISSUE
T1

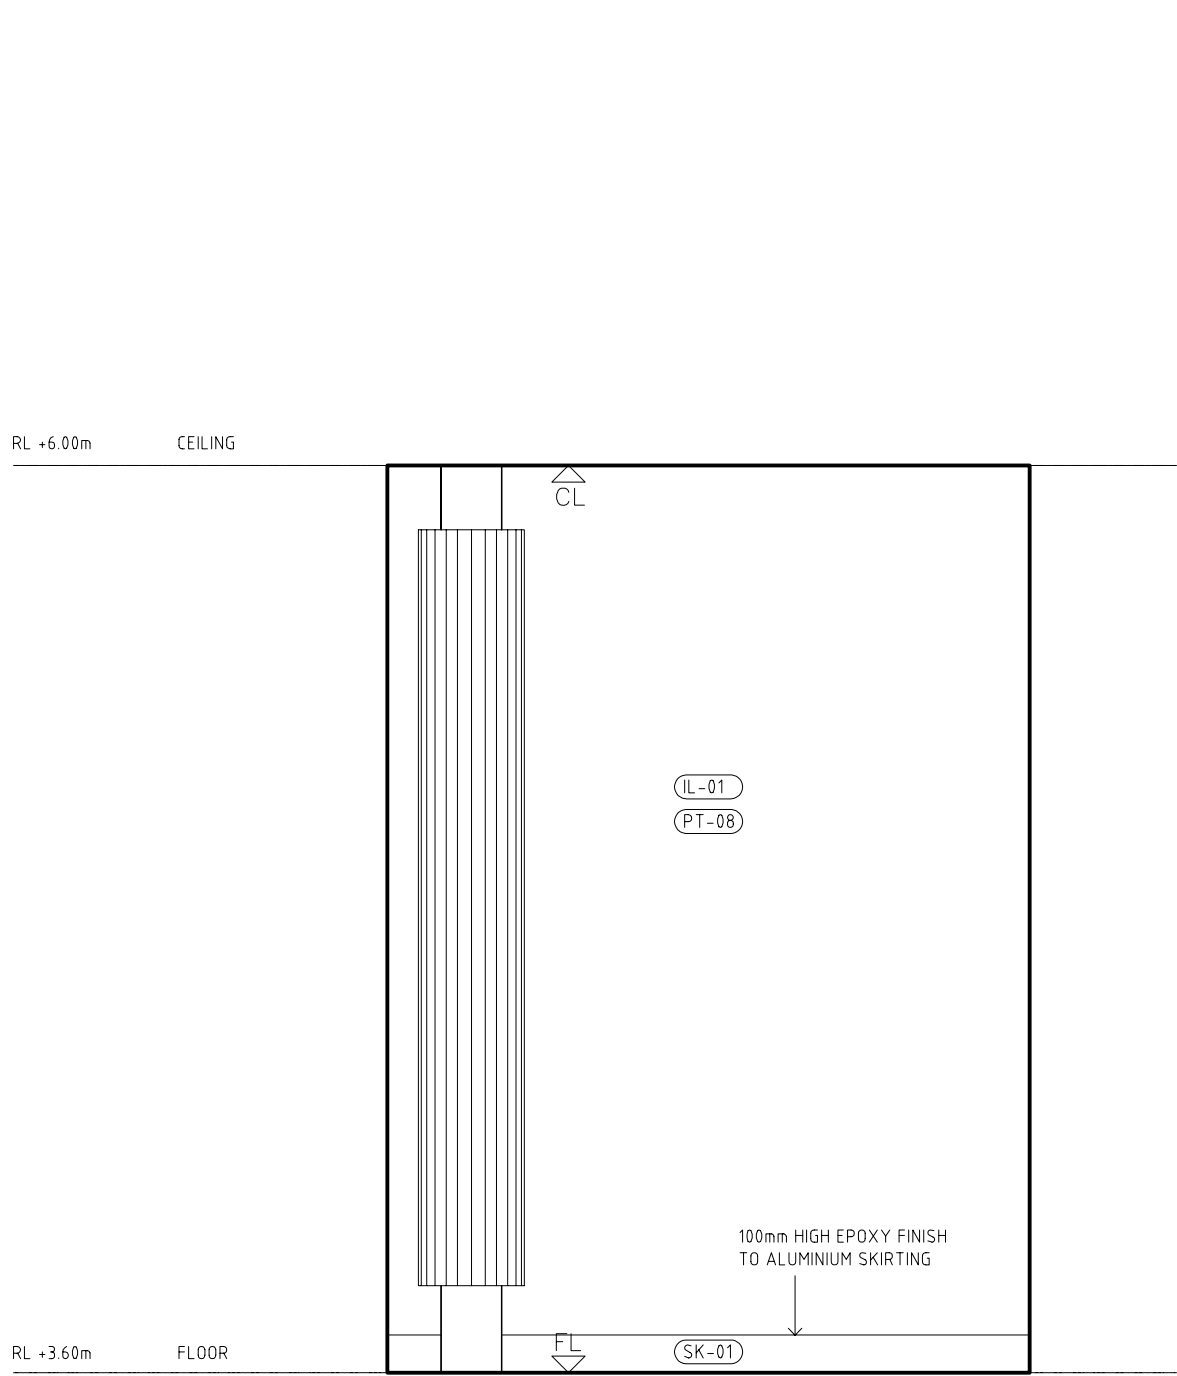


A
A02 INTERNAL ELEVATION TEA B03

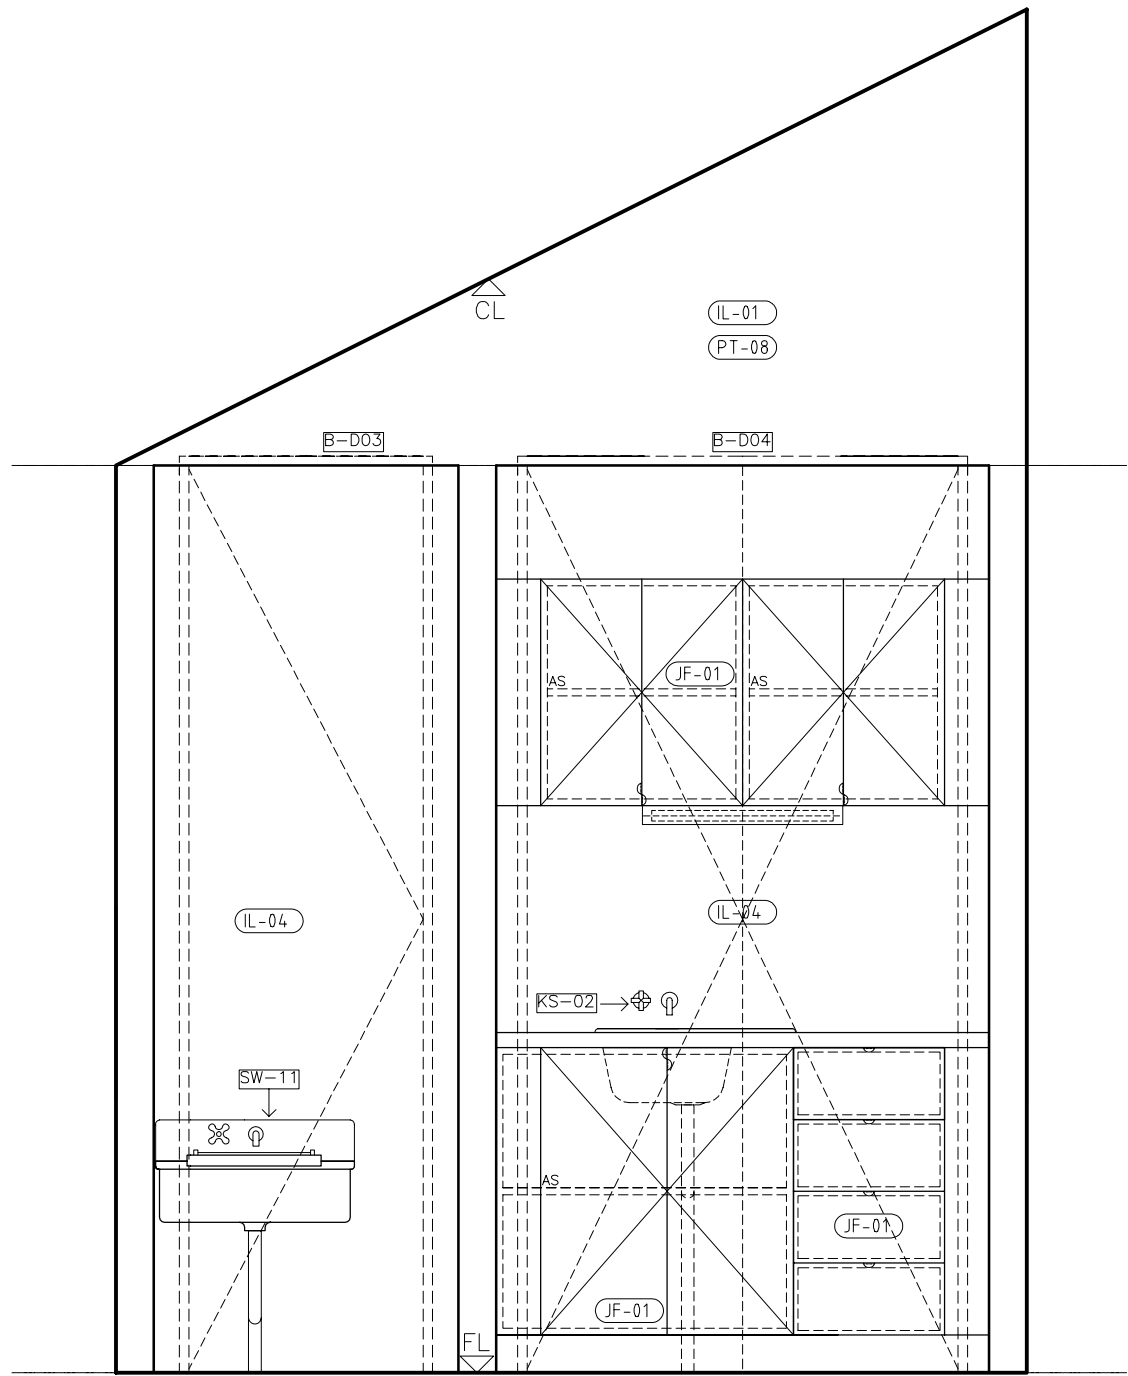


B
A02 INTERNAL ELEVATION TEA B03 & CLEANER B06

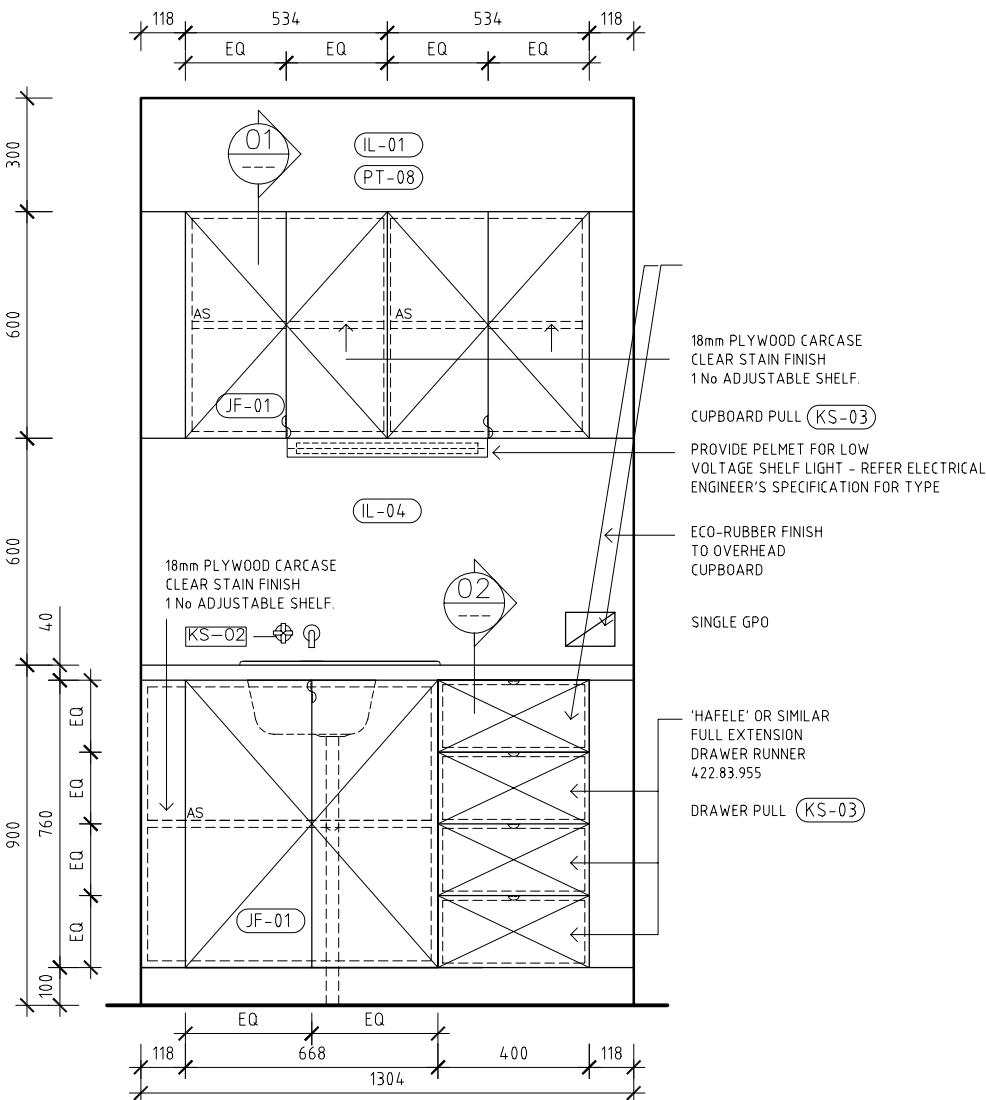


-
A02 ELEVATION

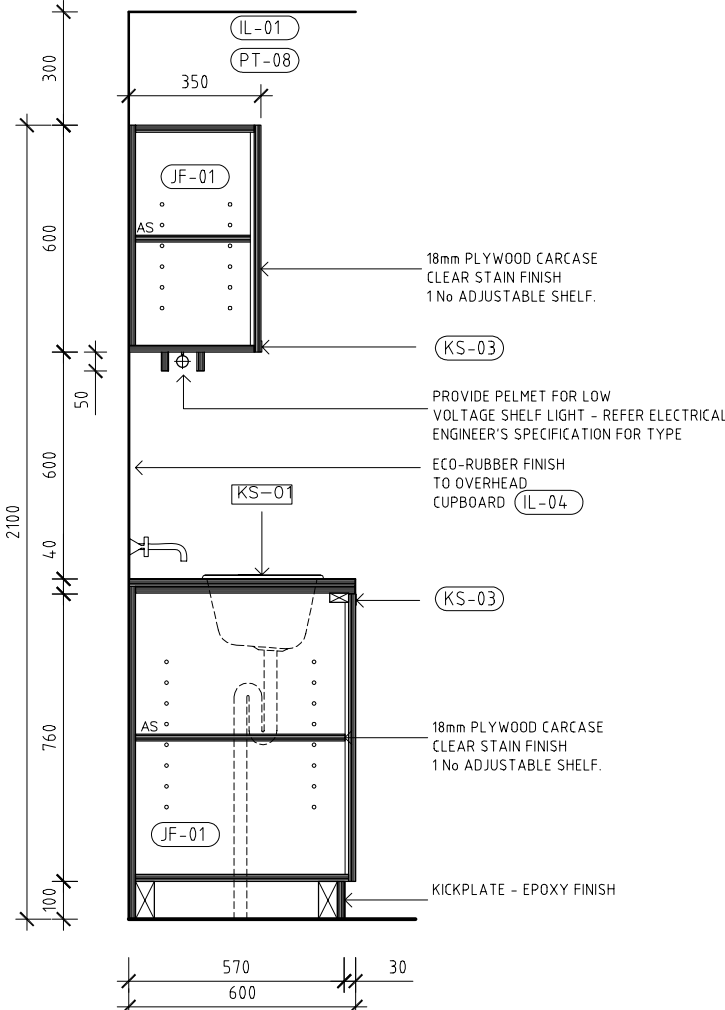


01
SECTION

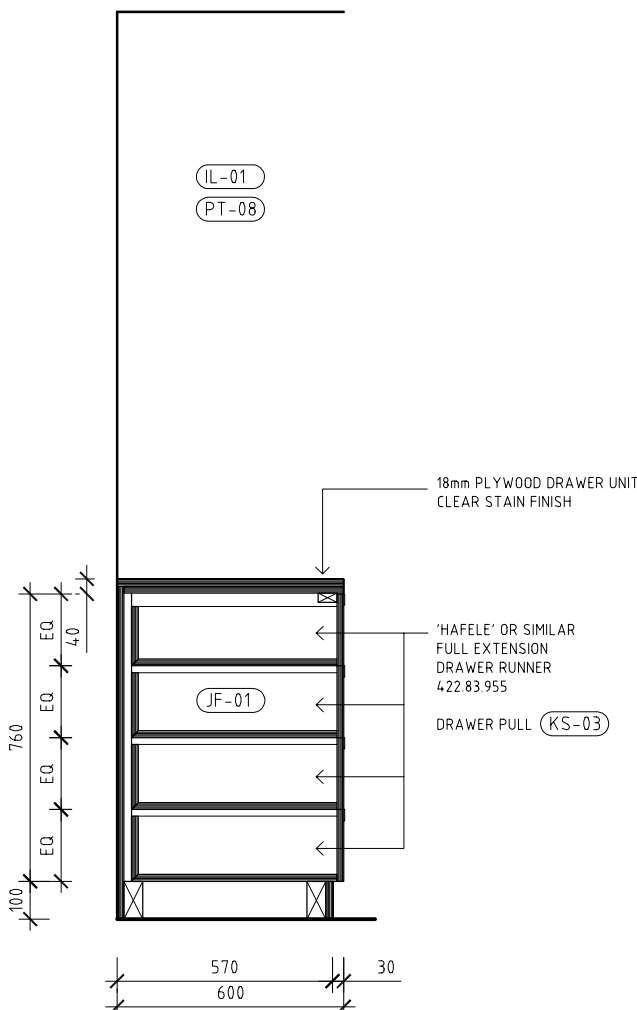


02
SECTION

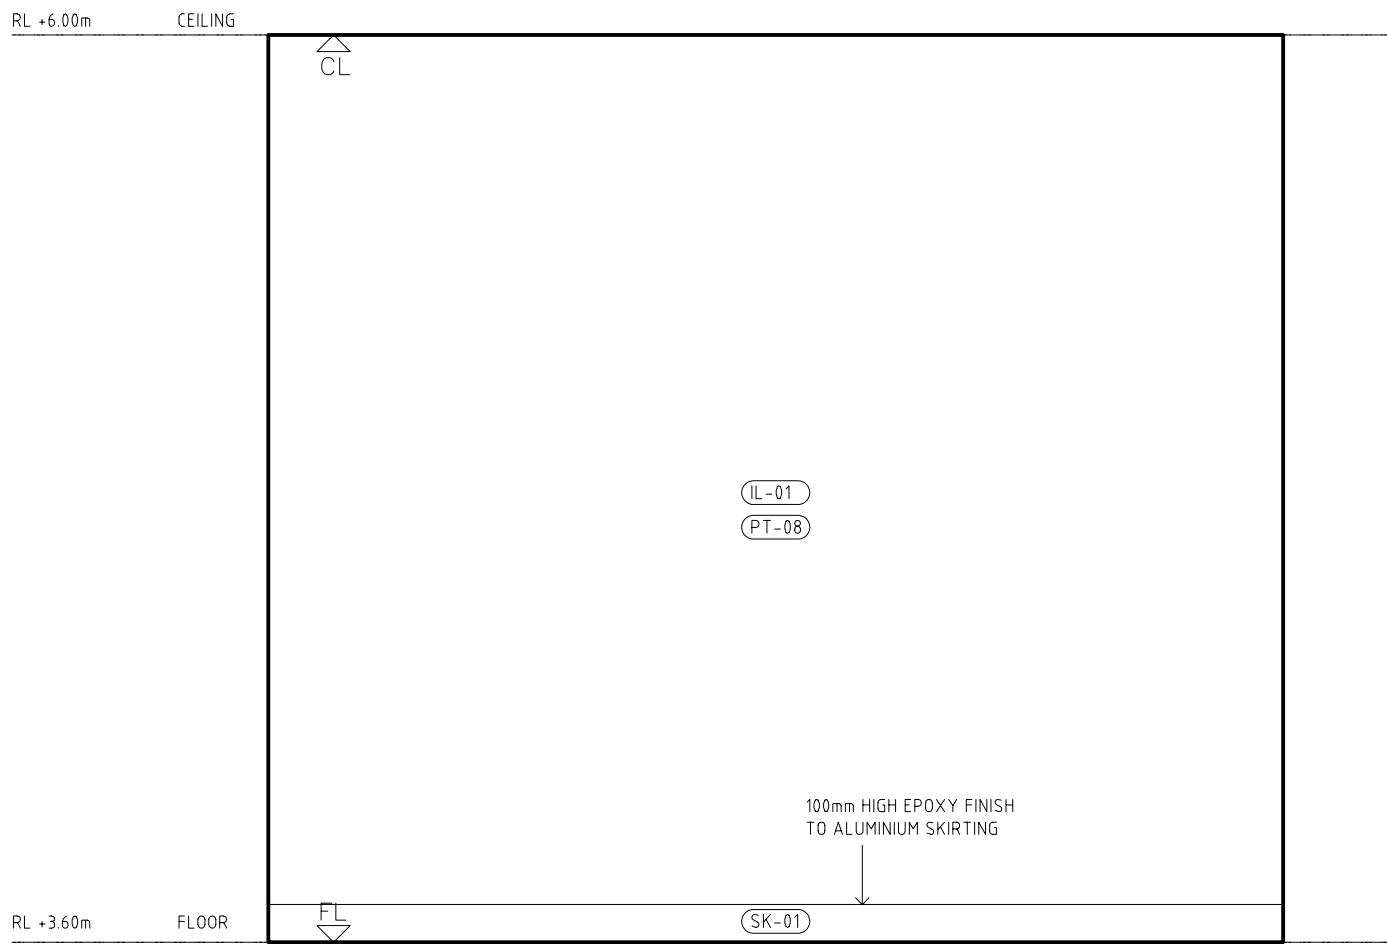


C
A02 INTERNAL ELEVATION TEA B03

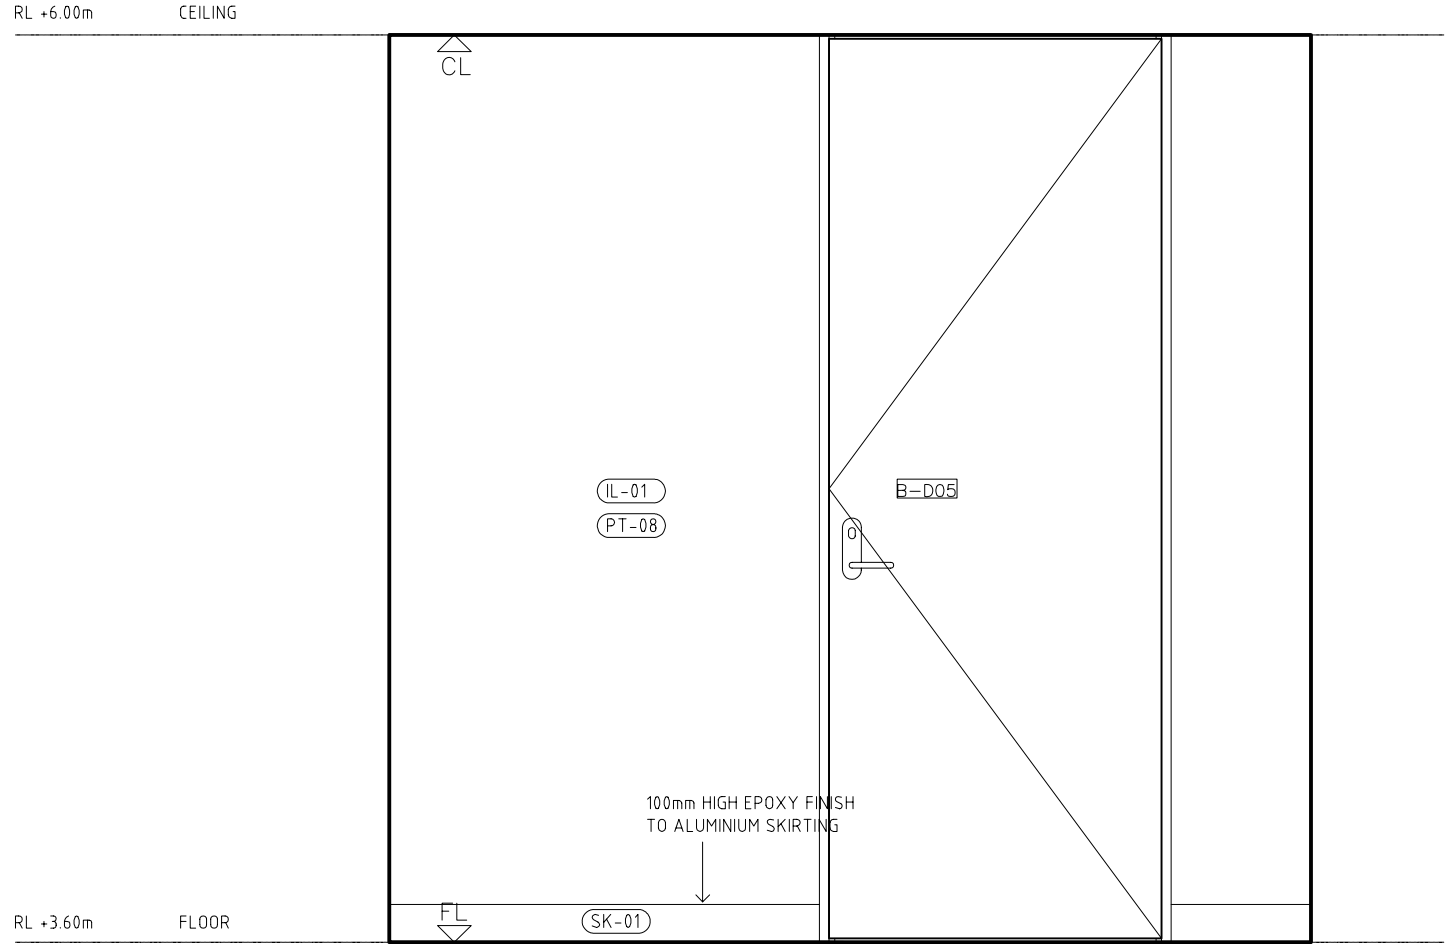


A
A02 INTERNAL ELEVATION FIRST AID B04

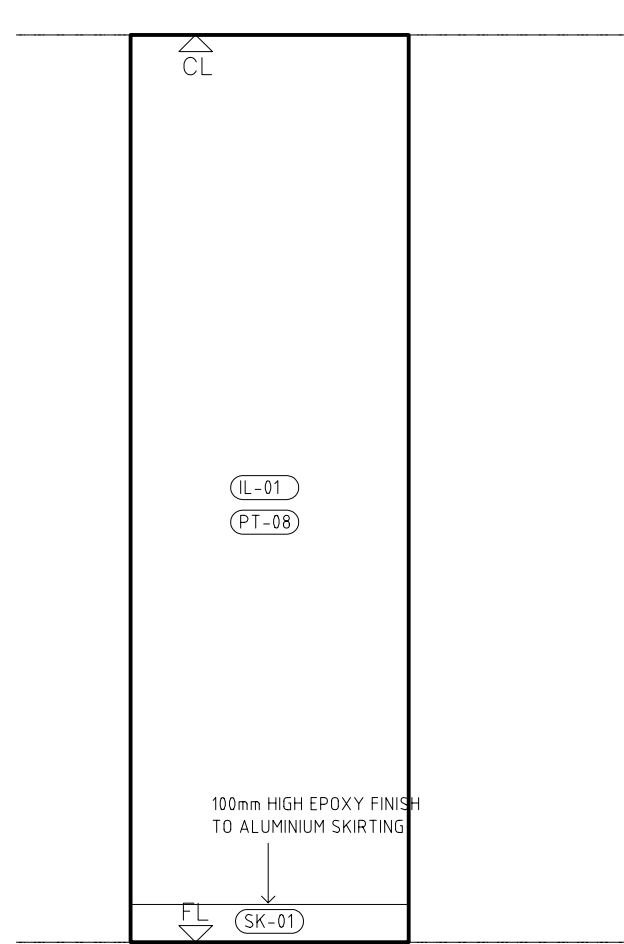


B
A02 INTERNAL ELEVATION FIRST AID B04

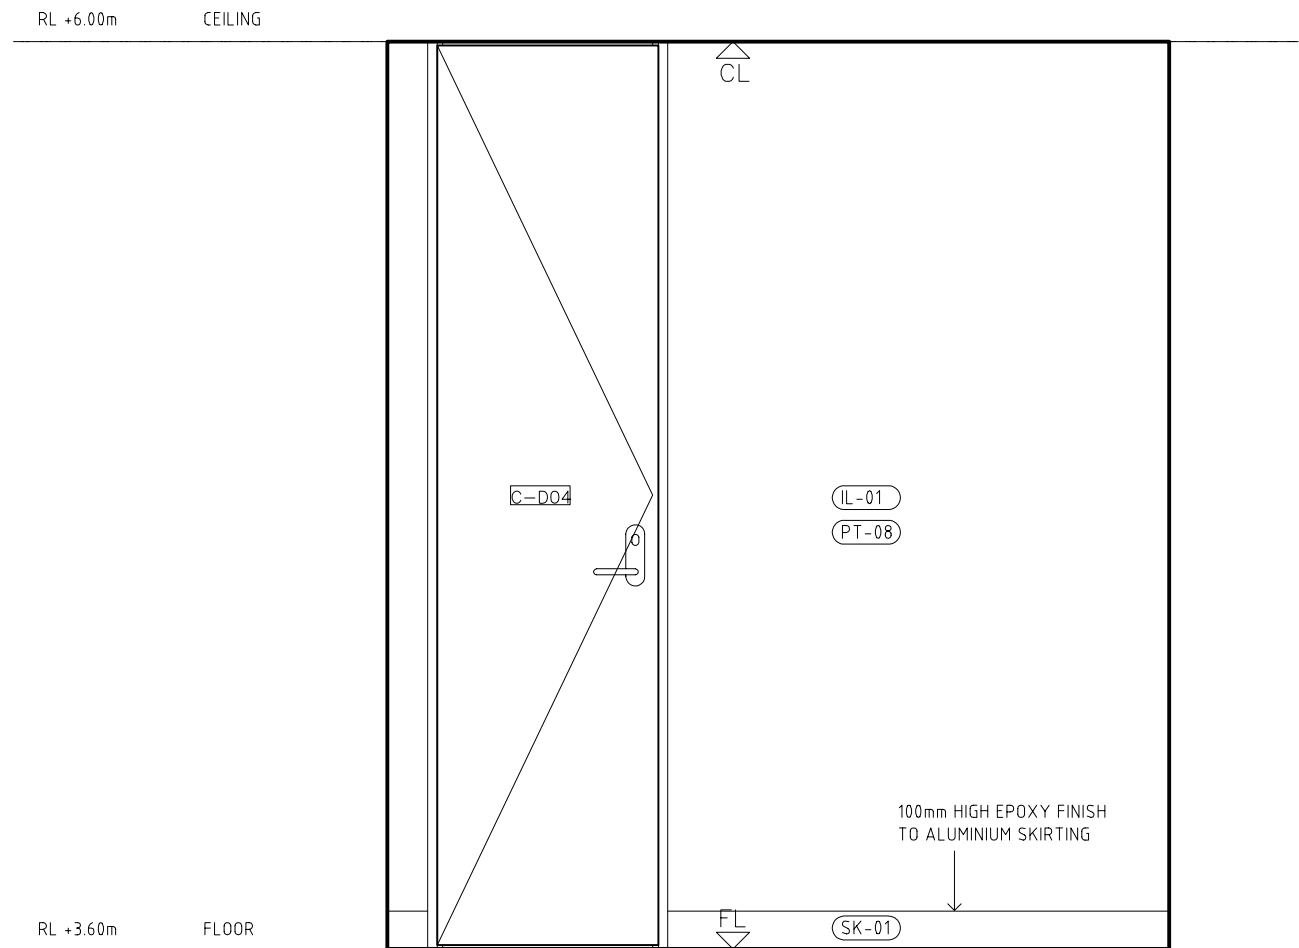

B1
A02 INTERNAL ELEVATION FIRST AID B04

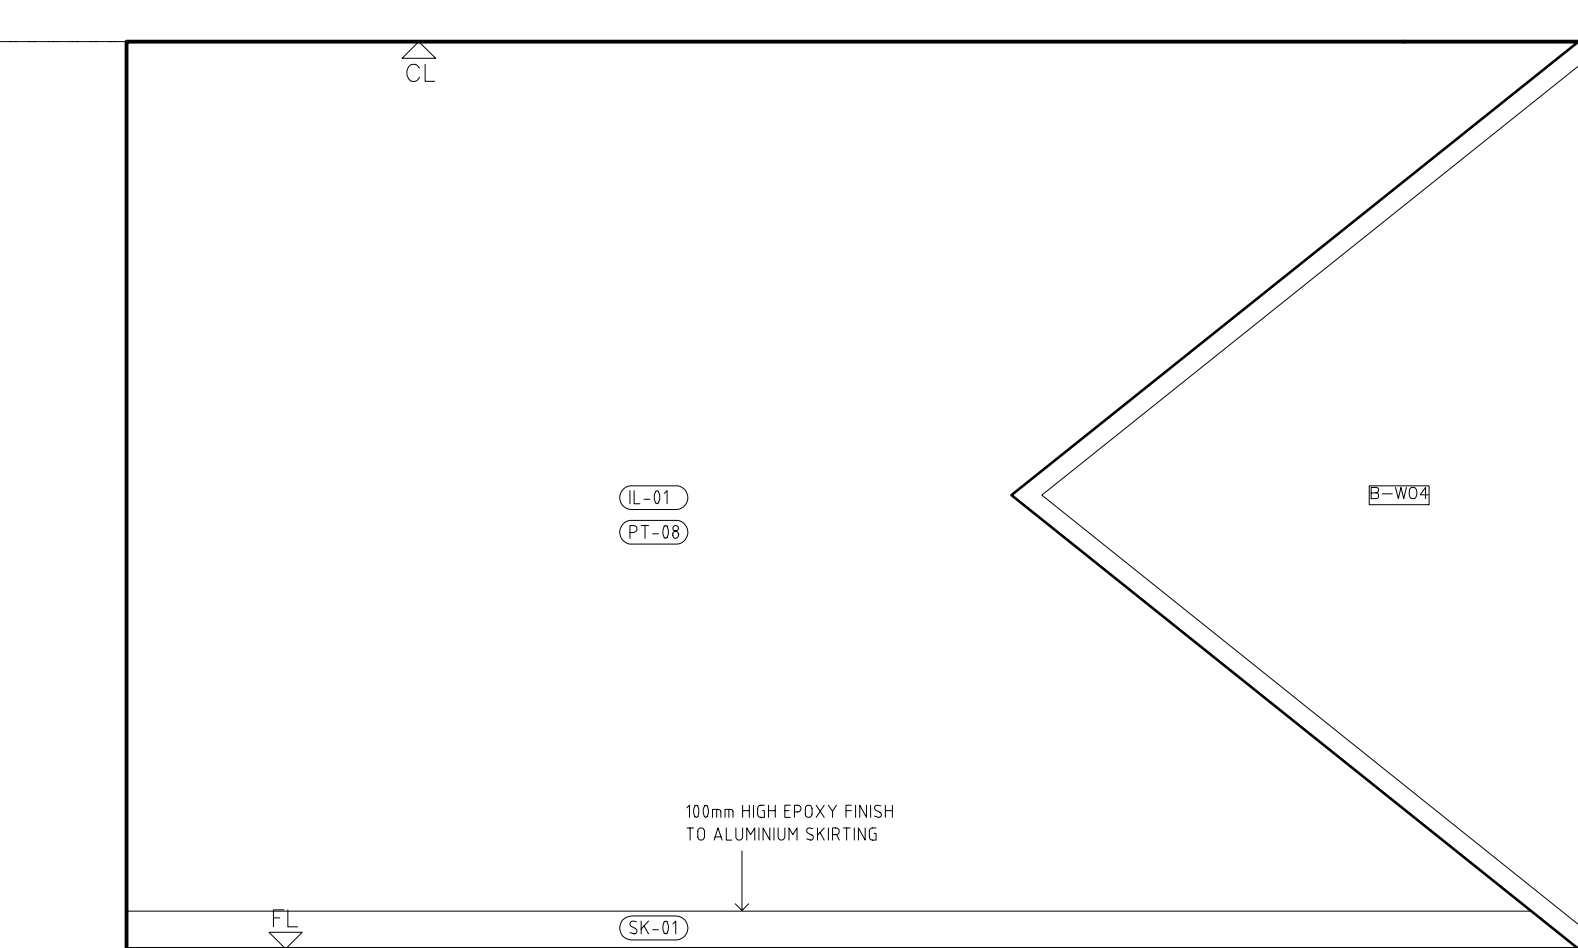

C
A02 INTERNAL ELEVATION FIRST AID B04

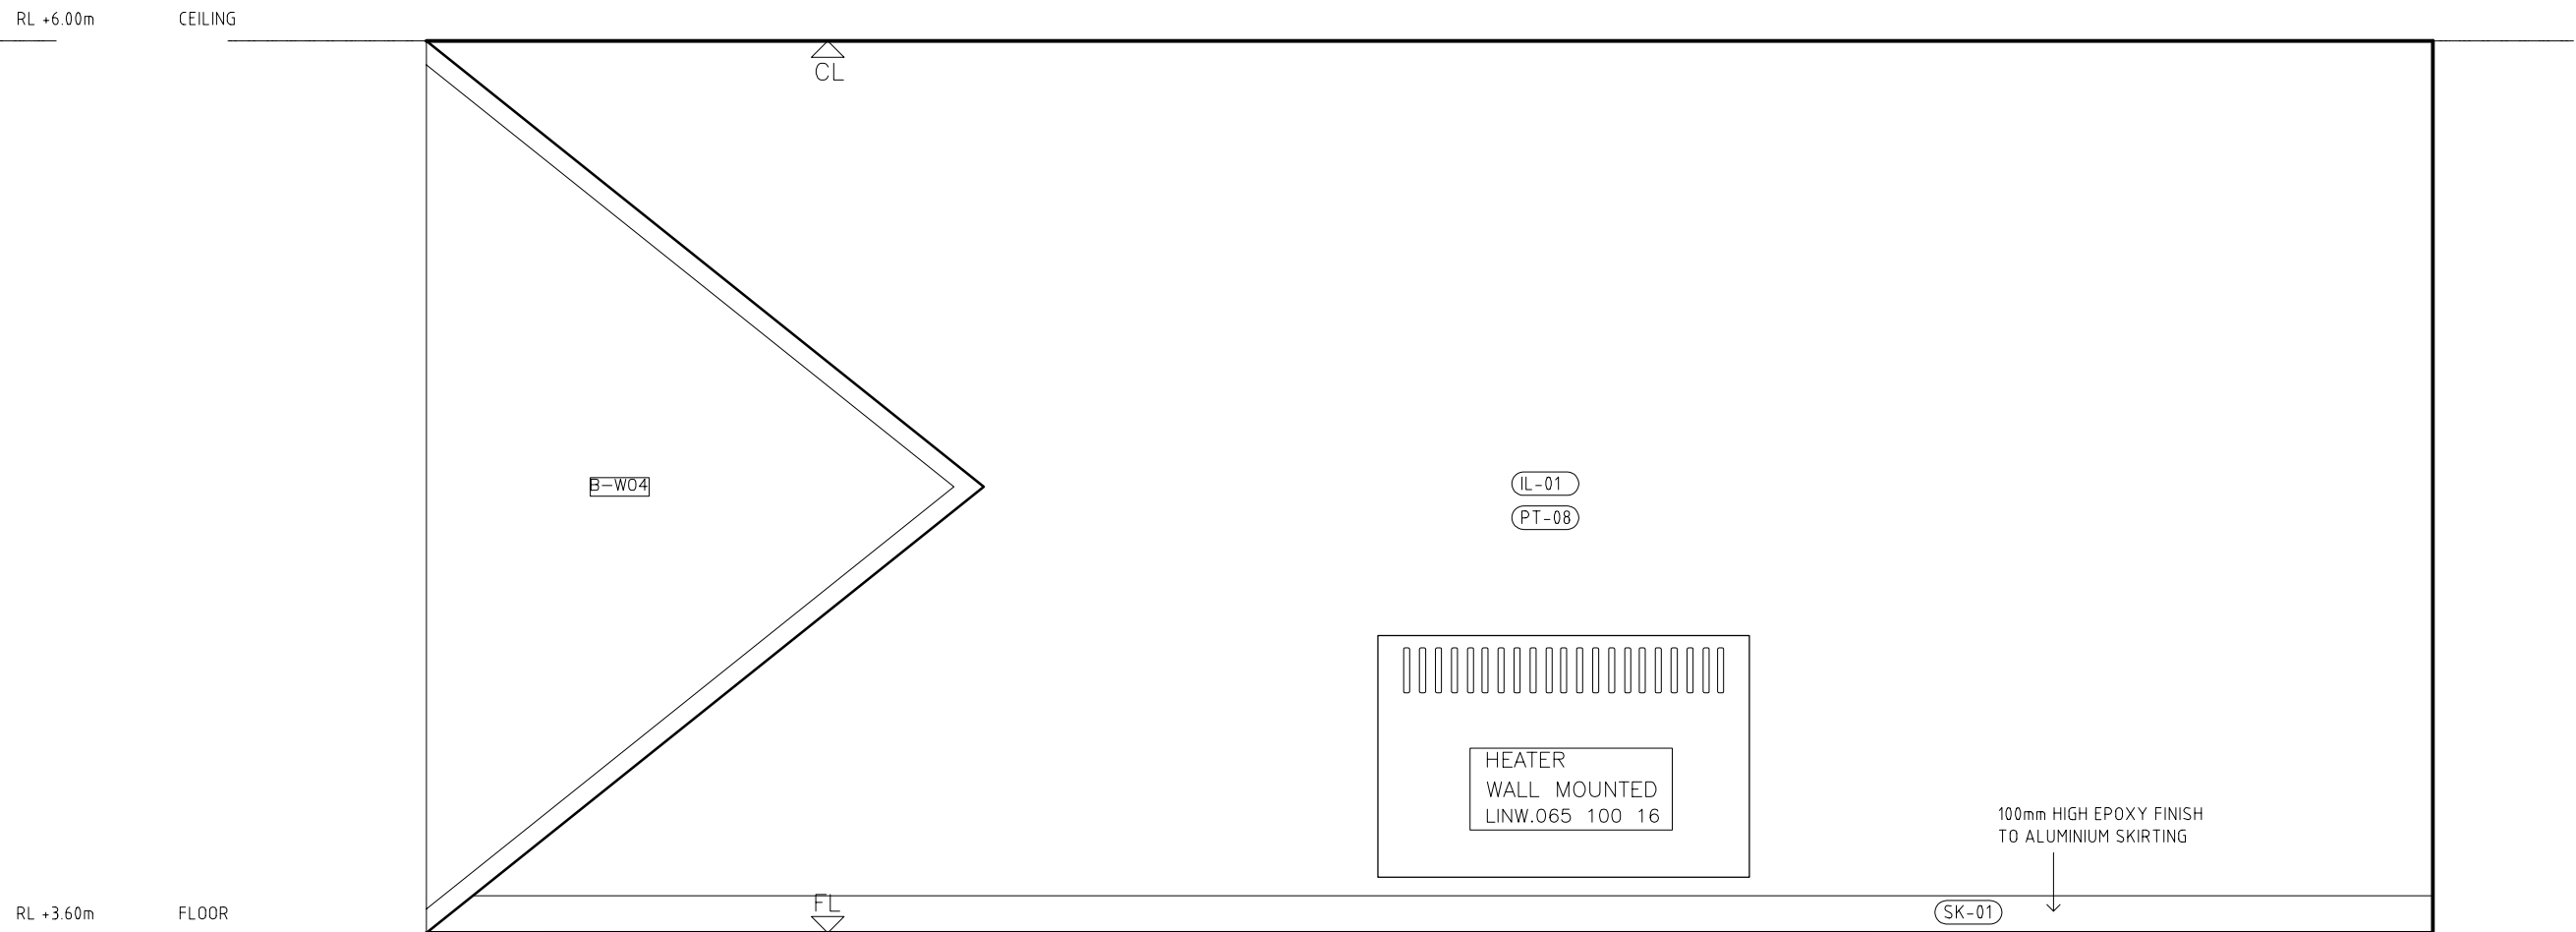

D
A02 INTERNAL ELEVATION FIRST AID B04

MINIFIE NIXON

4th floor 179-181 swanston street
melbourne 3000
australia
t +61 3 9654 6326 f +61 3 9654 6308
office@minifienixon.com
minifie nixon ply ltd ACN 095 904 466

ADDRESS
Edithvale-Seafood Wetlands

PROJECT
Edithvale-Seafood Wetlands Discovery Centre
CLIENT
Melbourne Water


DRAWN
WC
SCALE
1:20 @ A1
SW
PM
DATE
18.11.07
NORTH

PRELIMINARY NOT FOR CONSTRUCTION


DRAWING TITLE
INT. ELEVATIONS B03, B06, B04

PROJECT NO
0603
DWG NO
A15
ISSUE
T1


ISSUE DATE AMENDMENT CHKD

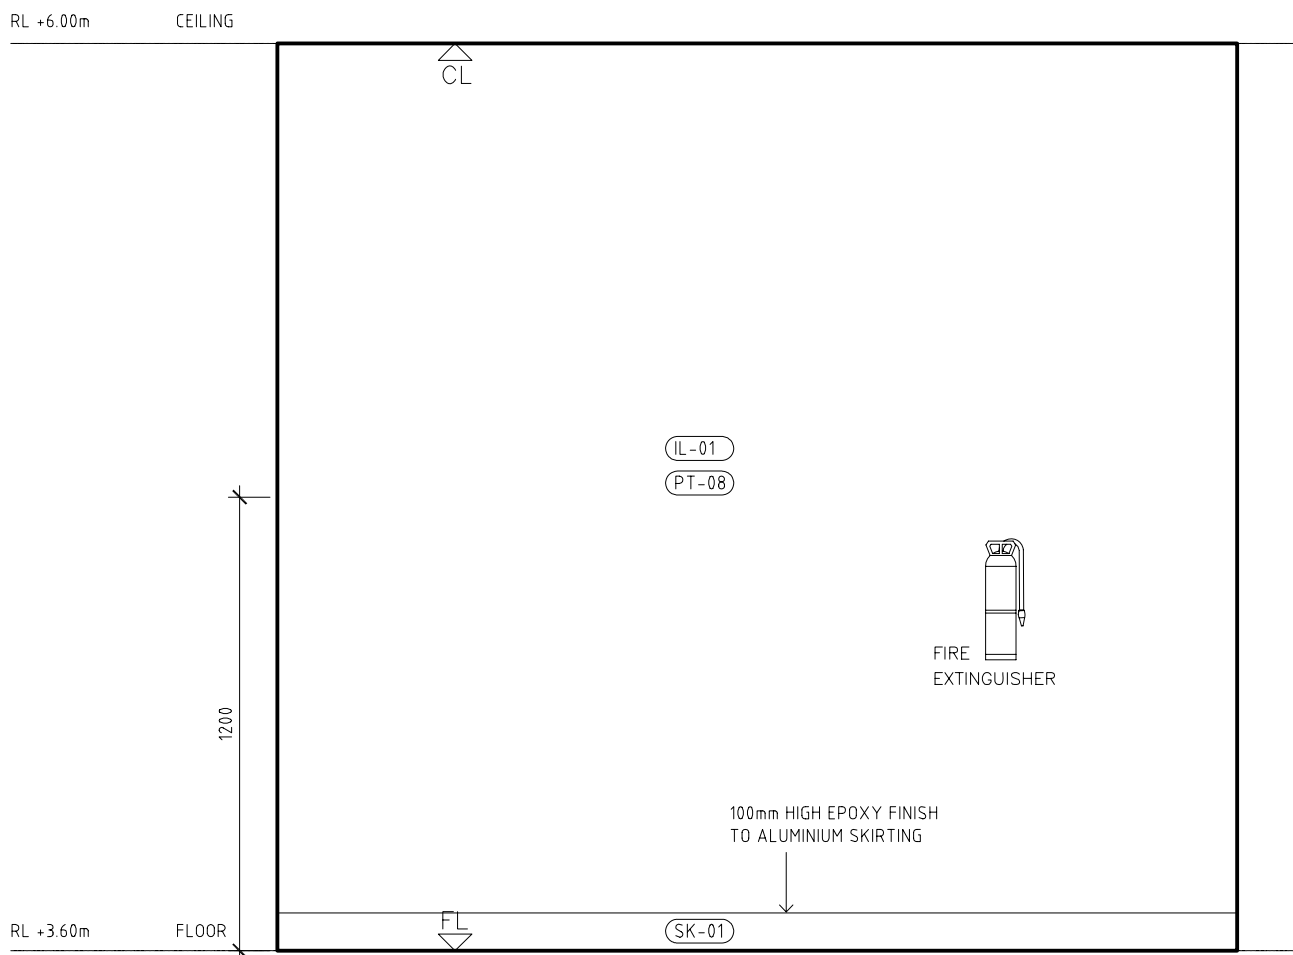


A
A02 INTERNAL ELEVATION STORE B05

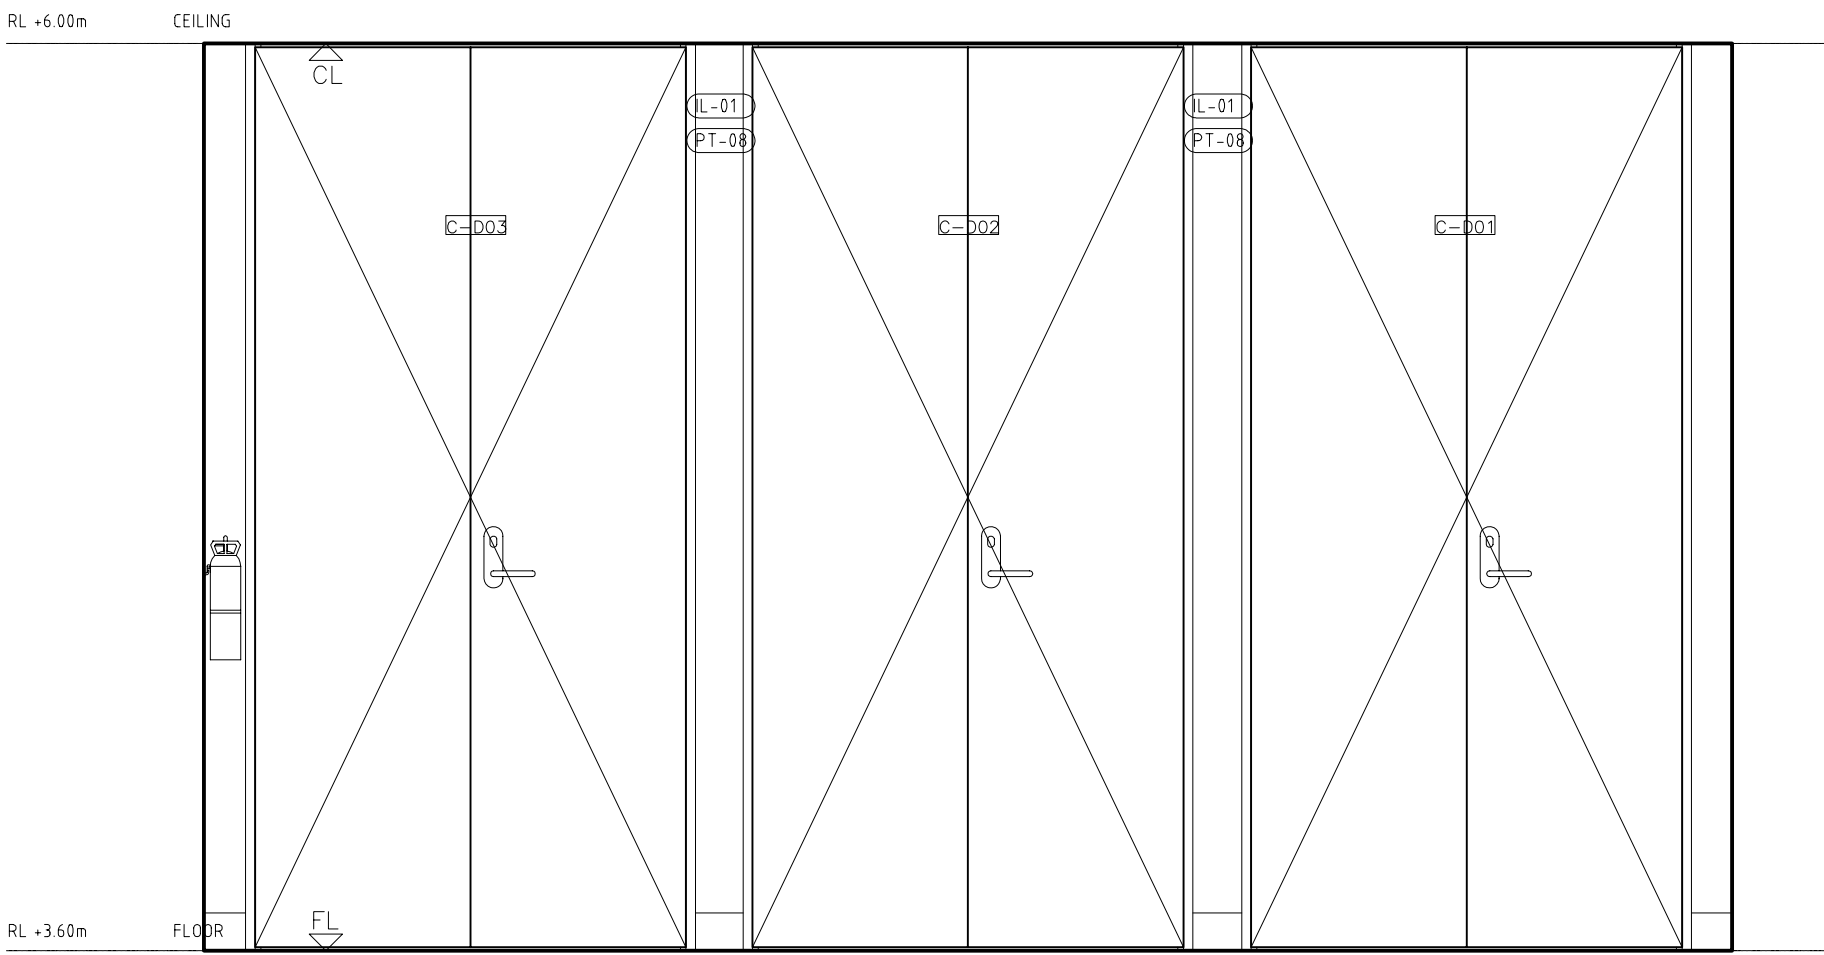


B
A02 INTERNAL ELEVATION STORE B05

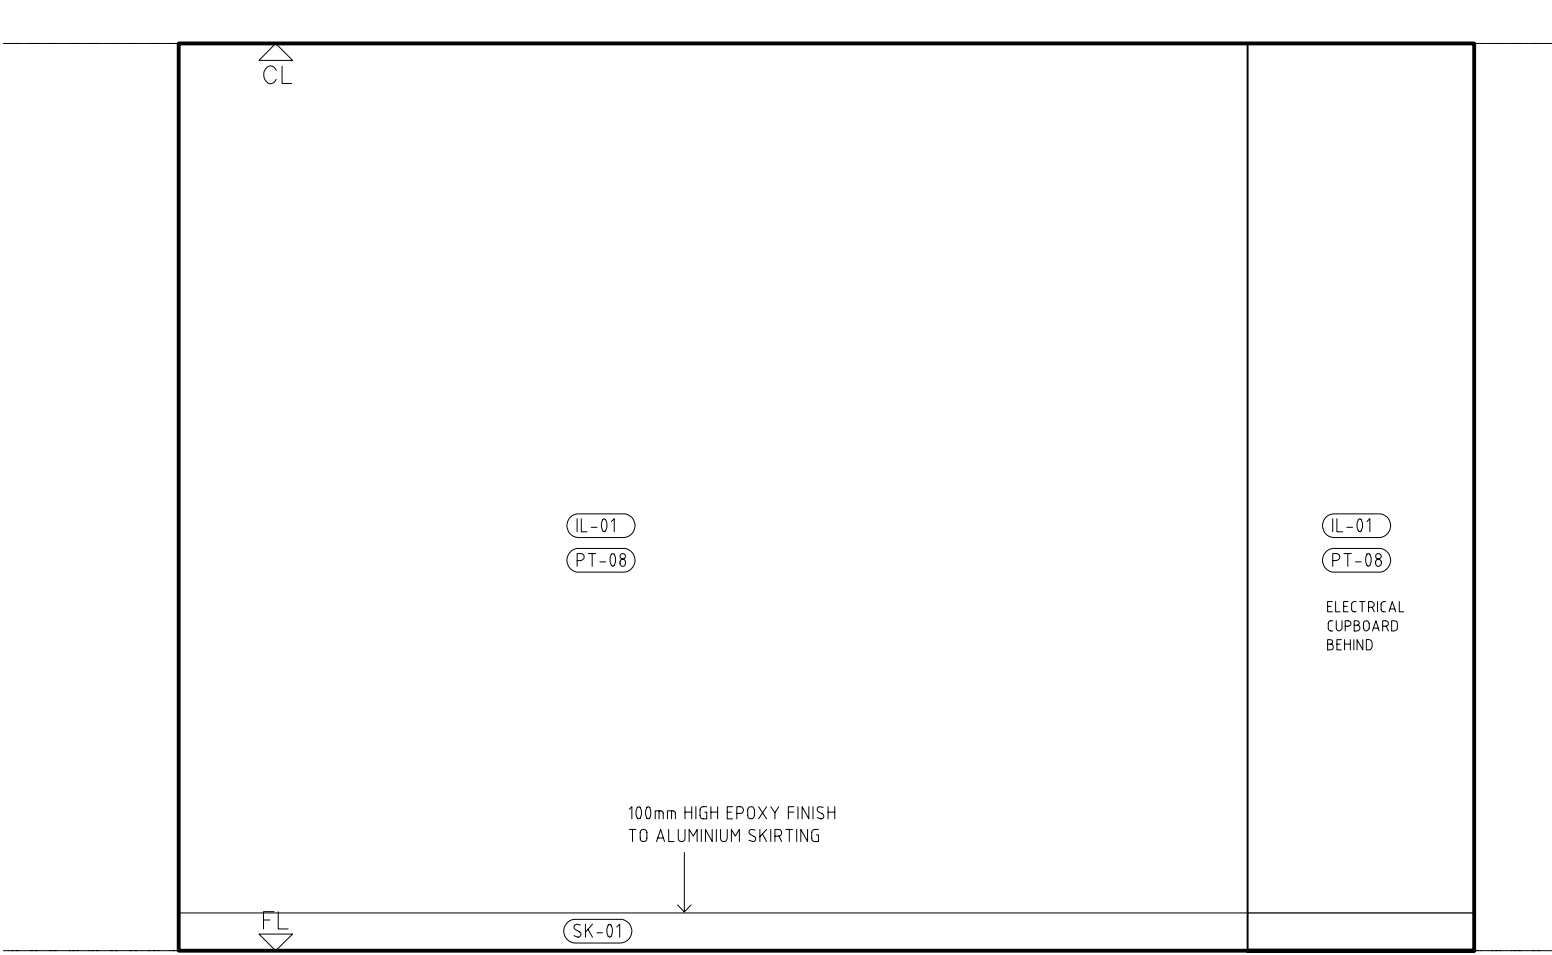


C
A02 INTERNAL ELEVATION STORE B05

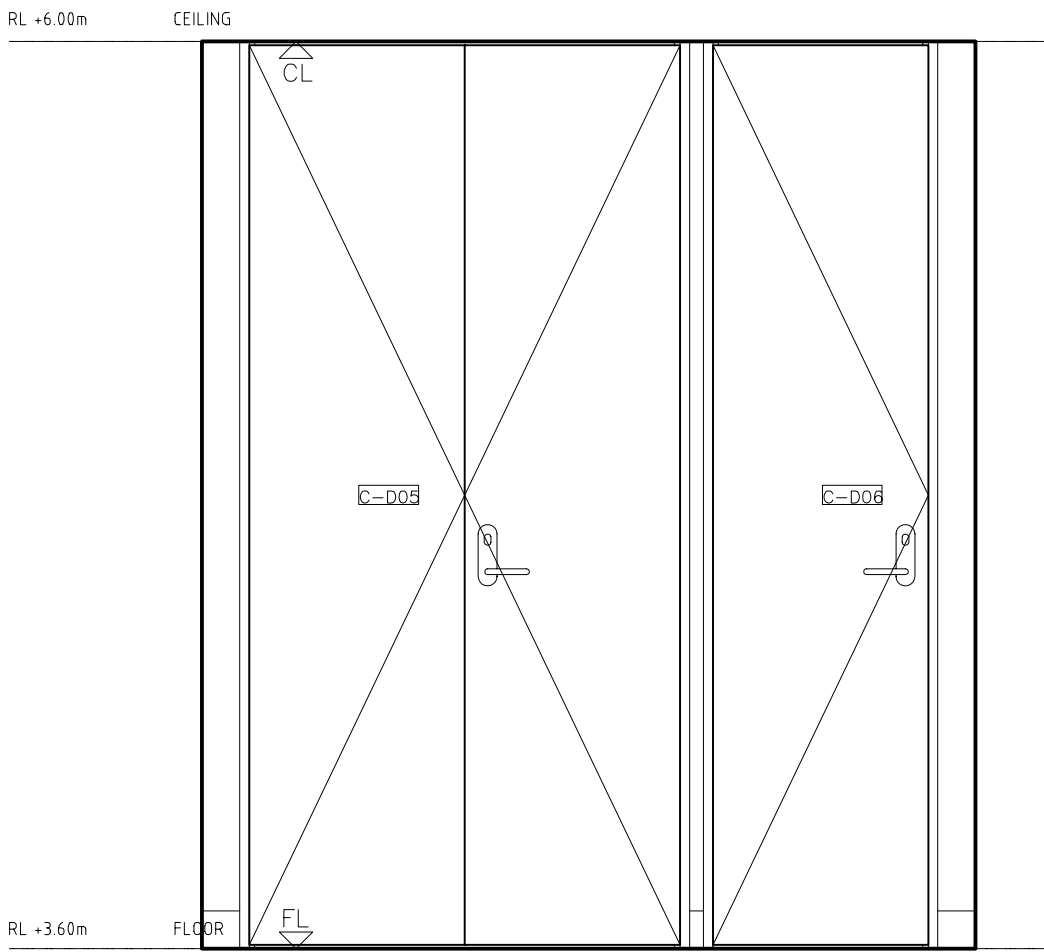


D
A02 INTERNAL ELEVATION STORE B05

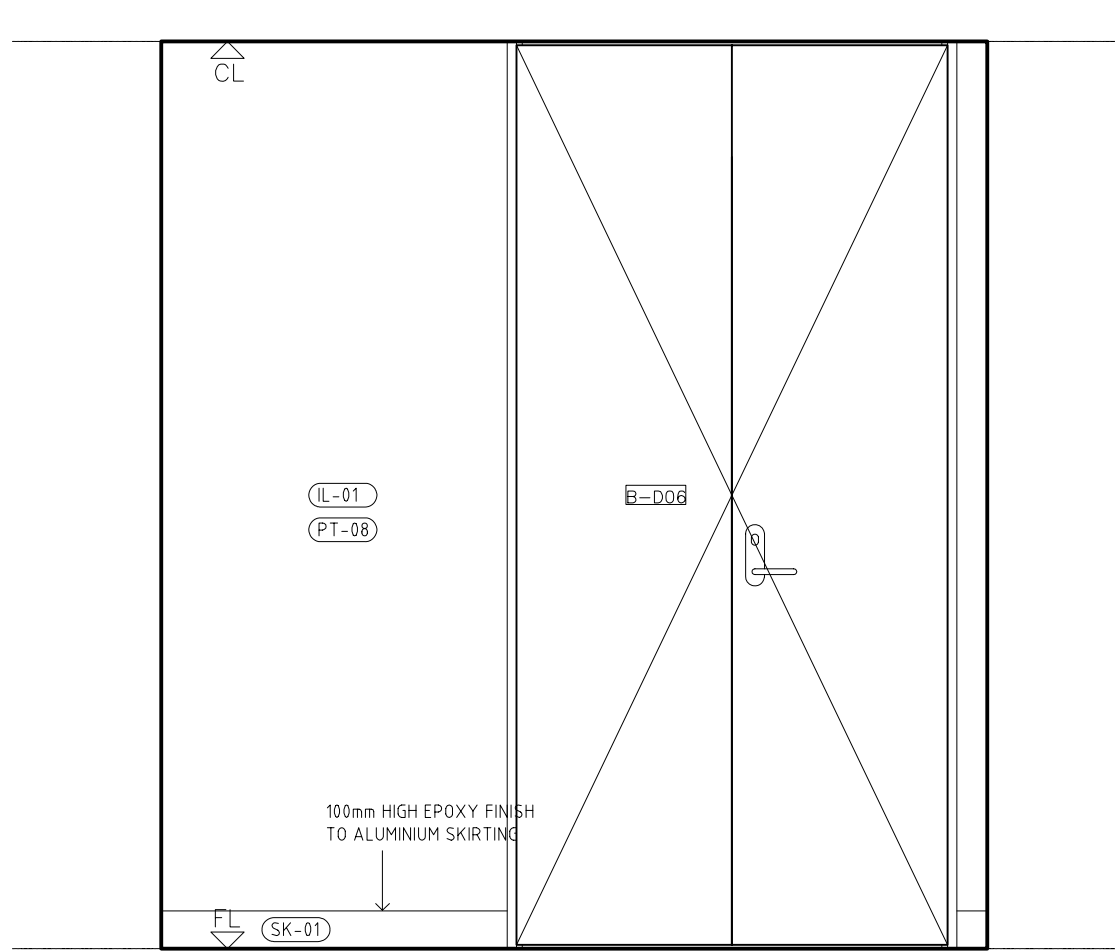


D1
A02 INTERNAL ELEVATION STORE B05

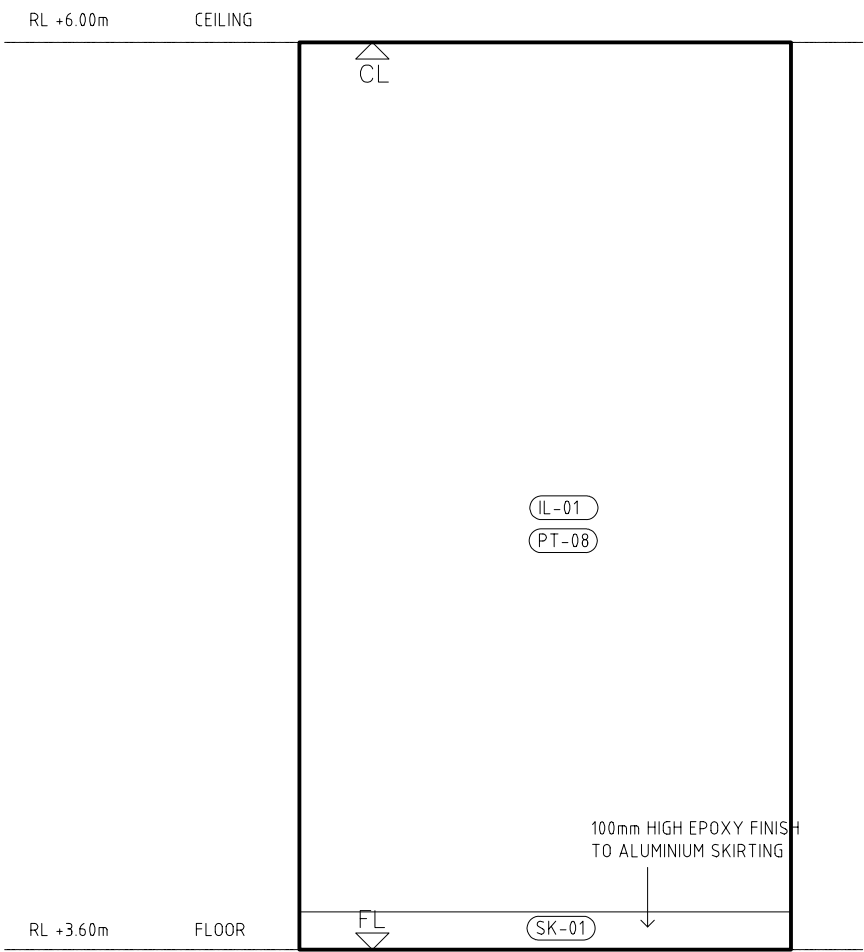


A
A02 INTERNAL ELEVATION PLANT C01

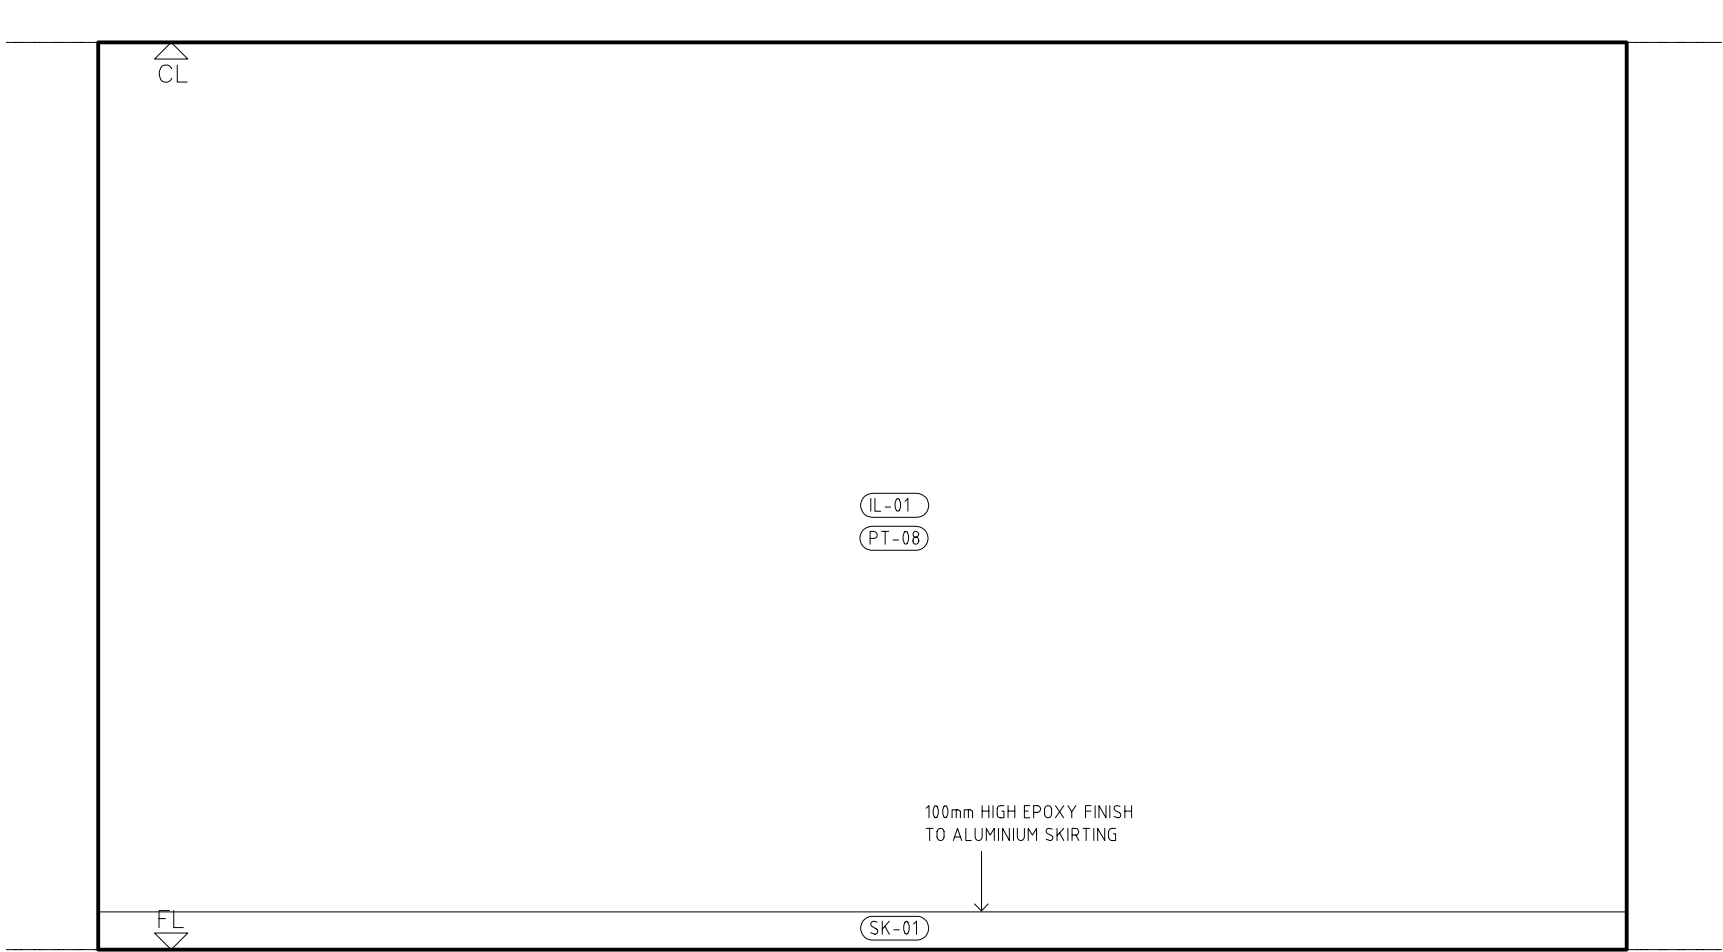

B
A02 INTERNAL ELEVATION PLANT C01

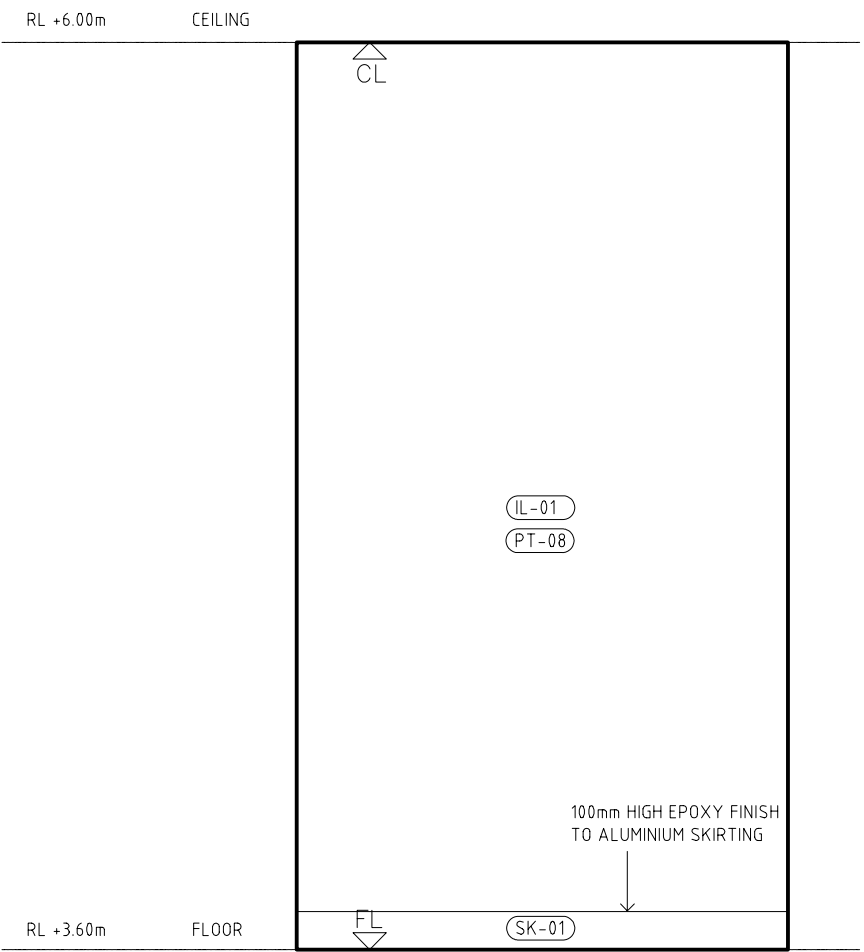

C
A02 INTERNAL ELEVATION PLANT C01

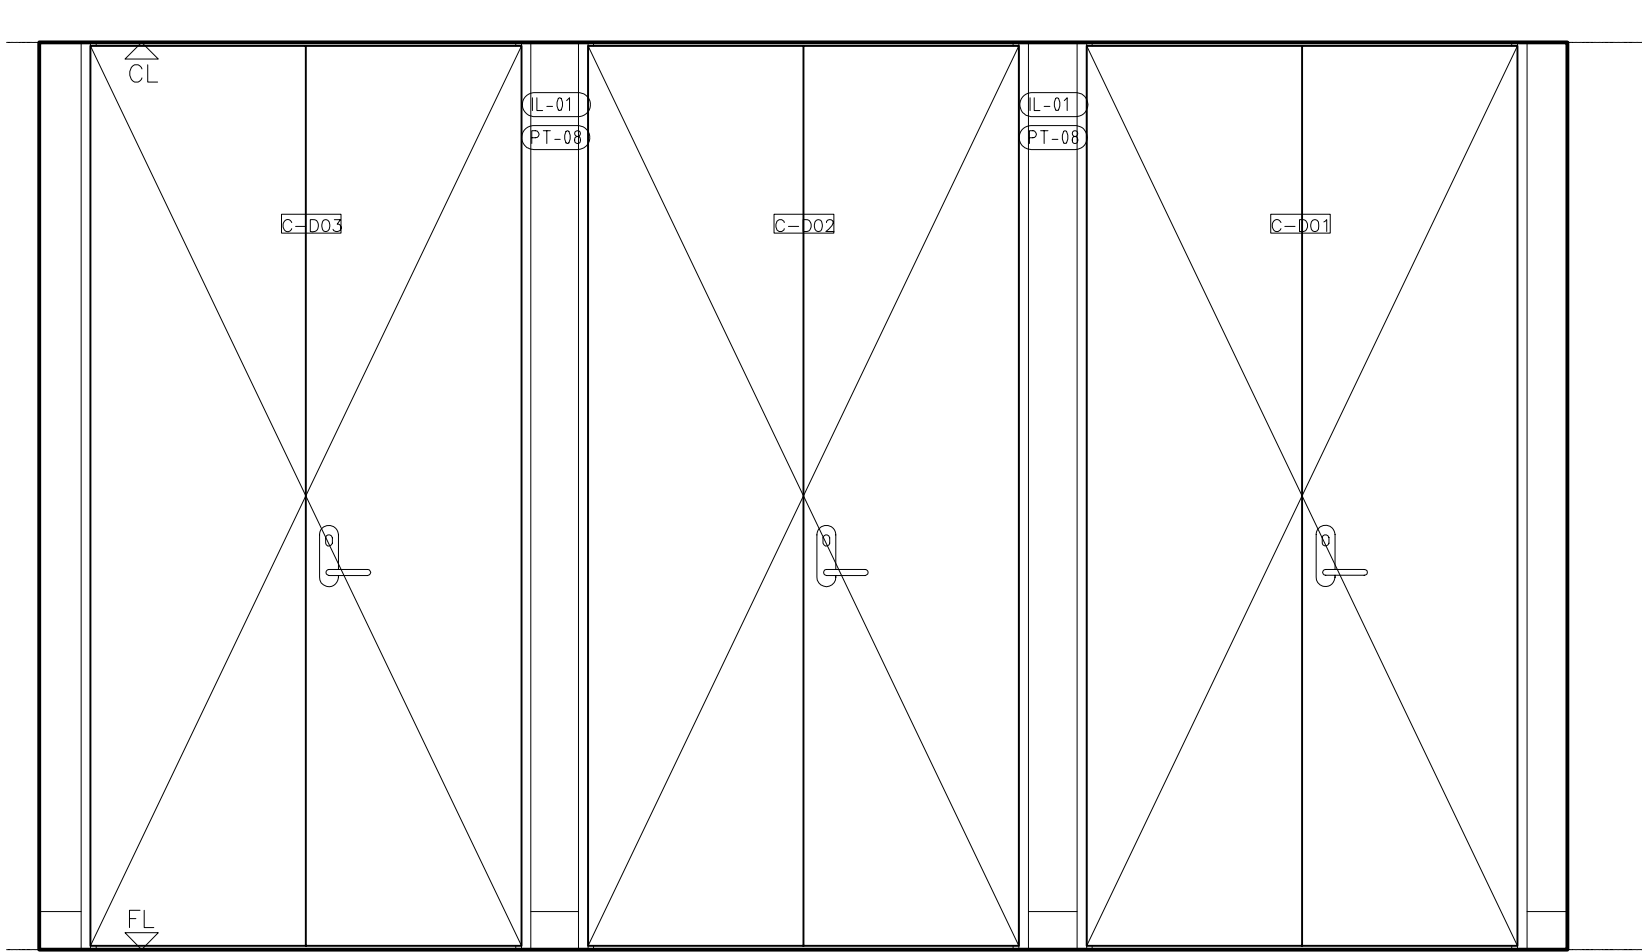

D
A02 INTERNAL ELEVATION PLANT C01

USE FIGURED DIMENSIONS IN PREFERENCE TO SCALED. CHECK ALL DIMENSIONS ON SITE BEFORE FABRICATION OR SET OUT. COPYRIGHT ALL RIGHTS RESERVED. THIS WORK IS COPYRIGHT AND CANNOT BE REPRODUCED OR COPIED IN ANY FORM OR BY ANY OTHER MEANS (GRAPHIC, ELECTRONIC OR MECHANICAL INCLUDING PHOTOCOPYING) WITHOUT THE WRITTEN PERMISSION OF MINIFIE NIXON PTY LTD. ANY LICENSE, EXPRESS OR IMPLIED, TO USE THIS DOCUMENT FOR ANY PURPOSE WHATSOEVER IS RESTRICTED TO THE TERMS OF THE AGREEMENT OR IMPLIED AGREEMENT BETWEEN MINIFIE NIXON PTY LTD AND THE INSTRUCTING PARTY.			
ISSUE	DATE	AMENDMENT	CHKD

MINIFIE NIXON

4th floor 179-181 swanston street
melbourne 3000
australia
t +61 3 9654 6326 f +61 3 9654 6308
office@minifienixon.com
minifie nixon pty ltd ACN 095 904 466







ADDRESS
Edithvale-Seafood Wetlands

PROJECT
Edithvale-Seafood Wetlands Discovery Centre
CLIENT
Melbourne Water


DRAWN	SW	DATE	
WC	PM	18.11.07	
SCALE		NORTH	

1:20 @ A1

PRELIMINARY NOT FOR CONSTRUCTION		
DRAWING TITLE		
INT. ELEV.STORE B05, PLANT C01		
PROJECT NO	DWG NO	ISSUE
0603	A16	T1

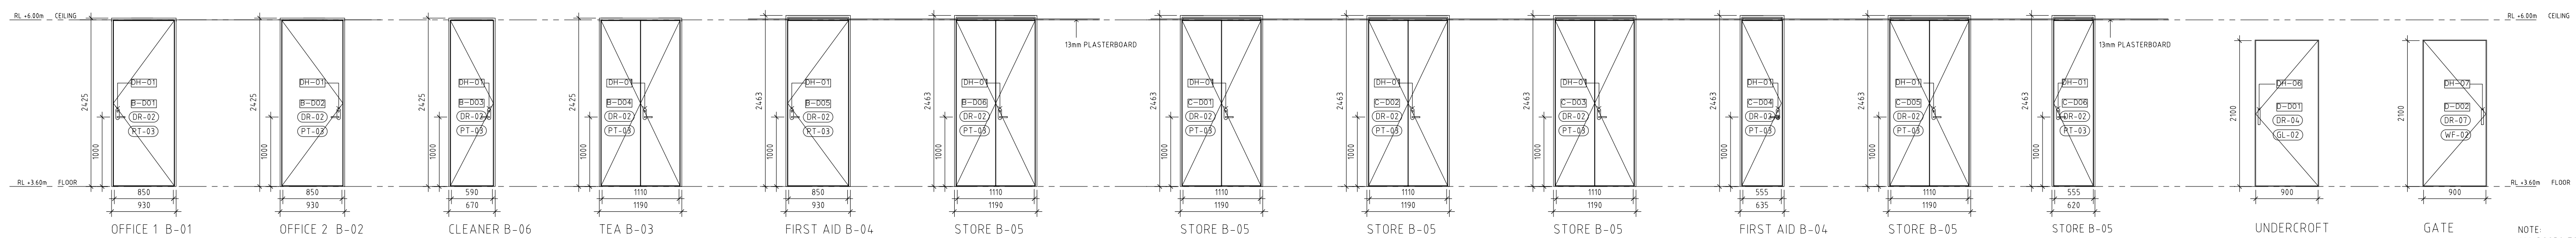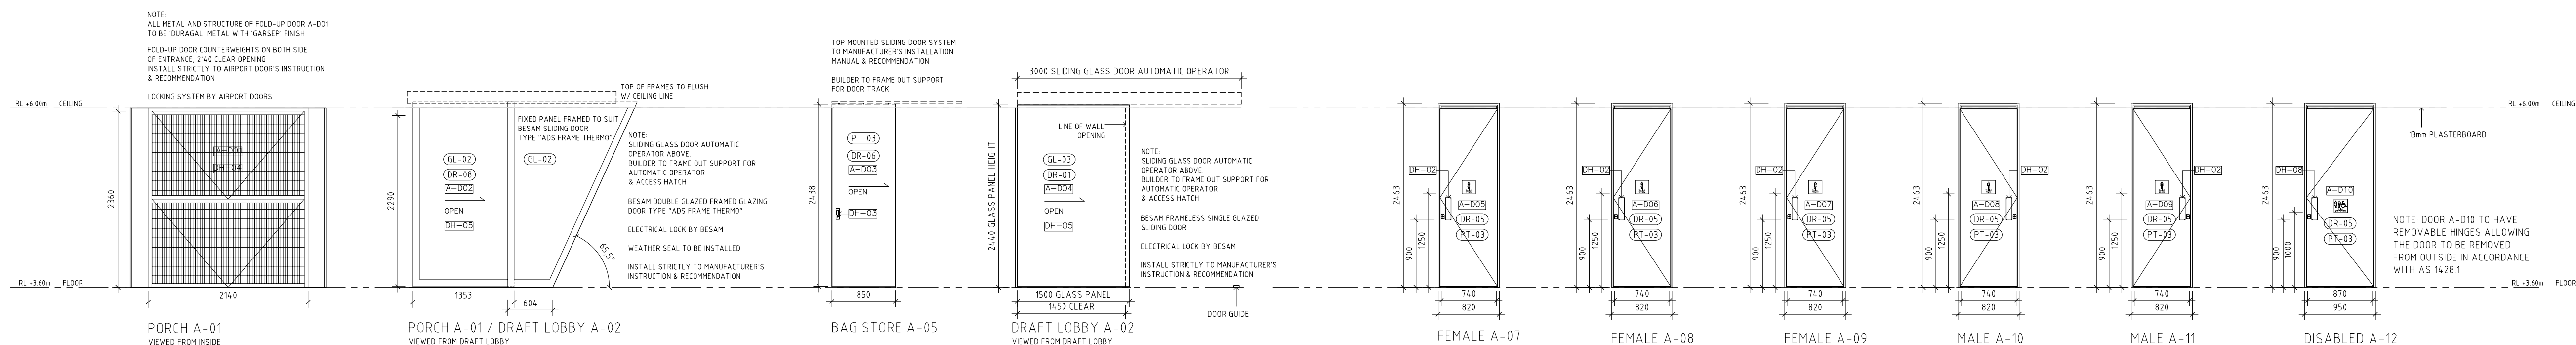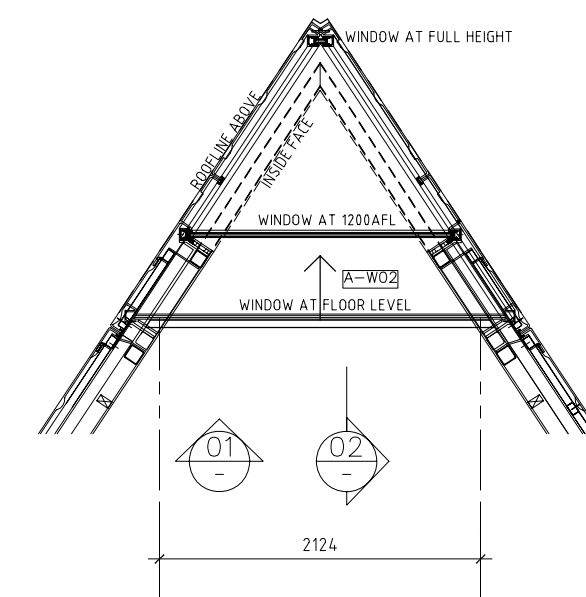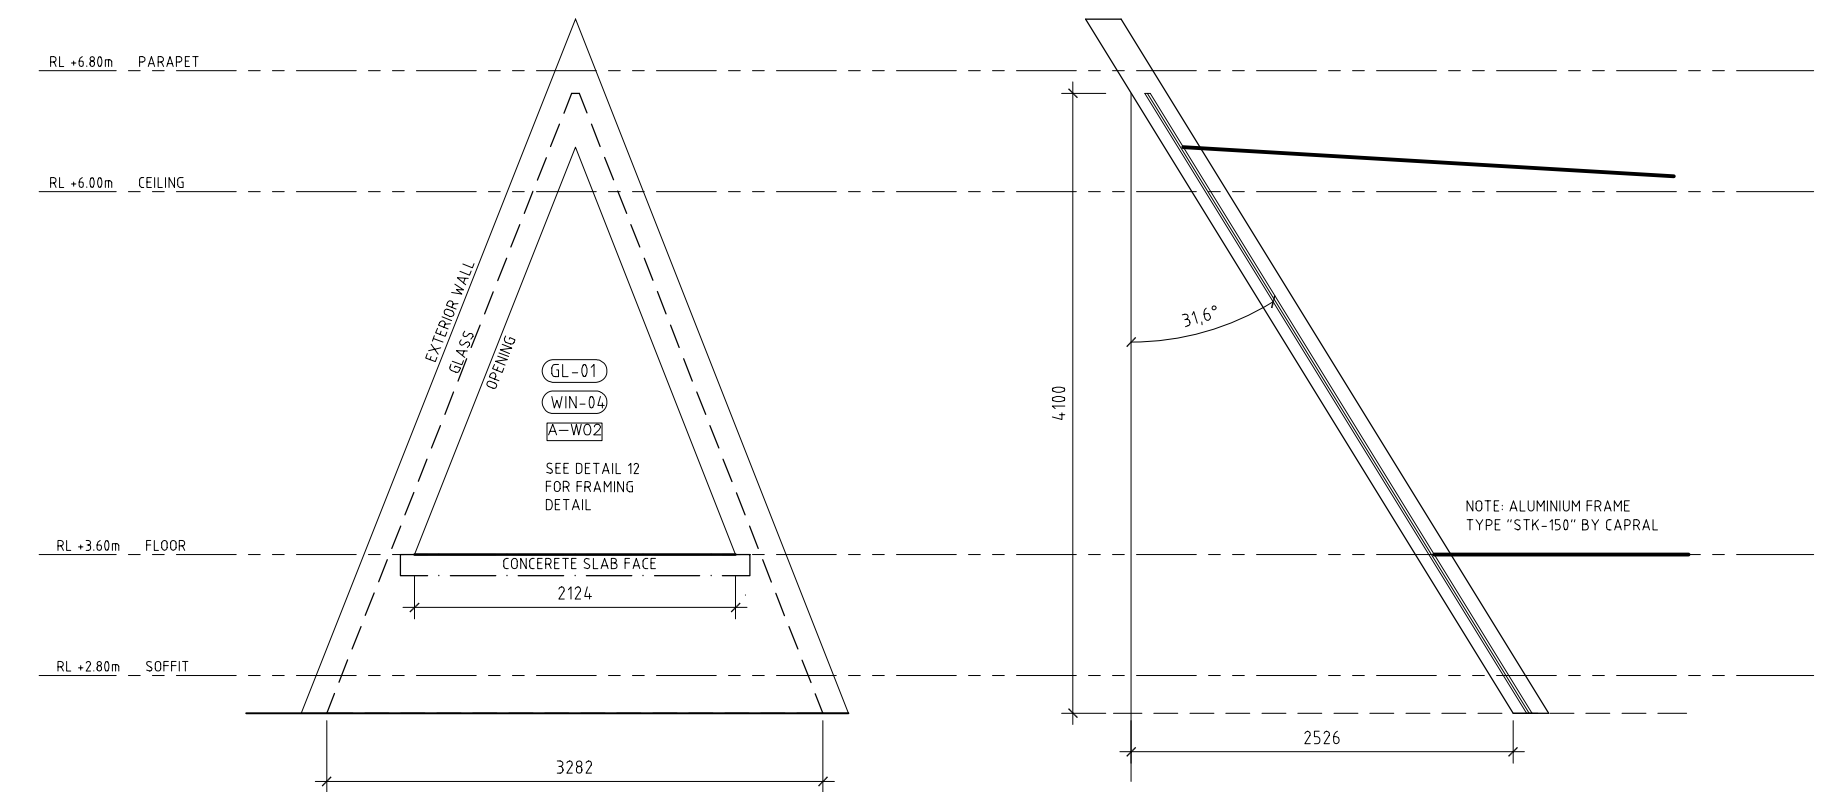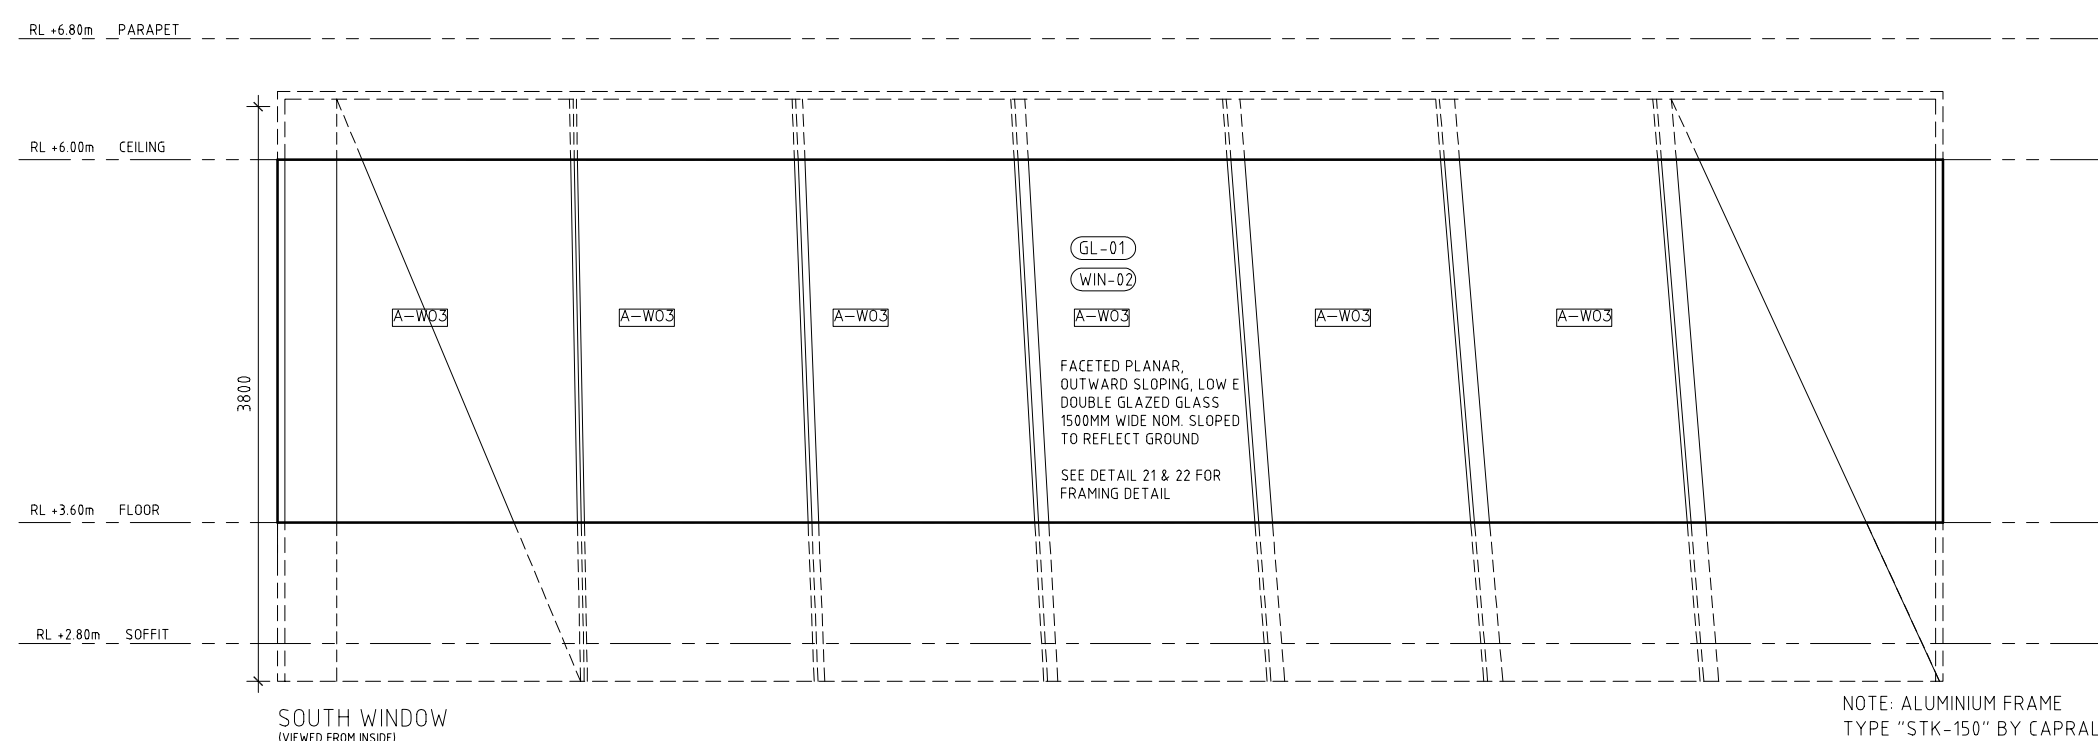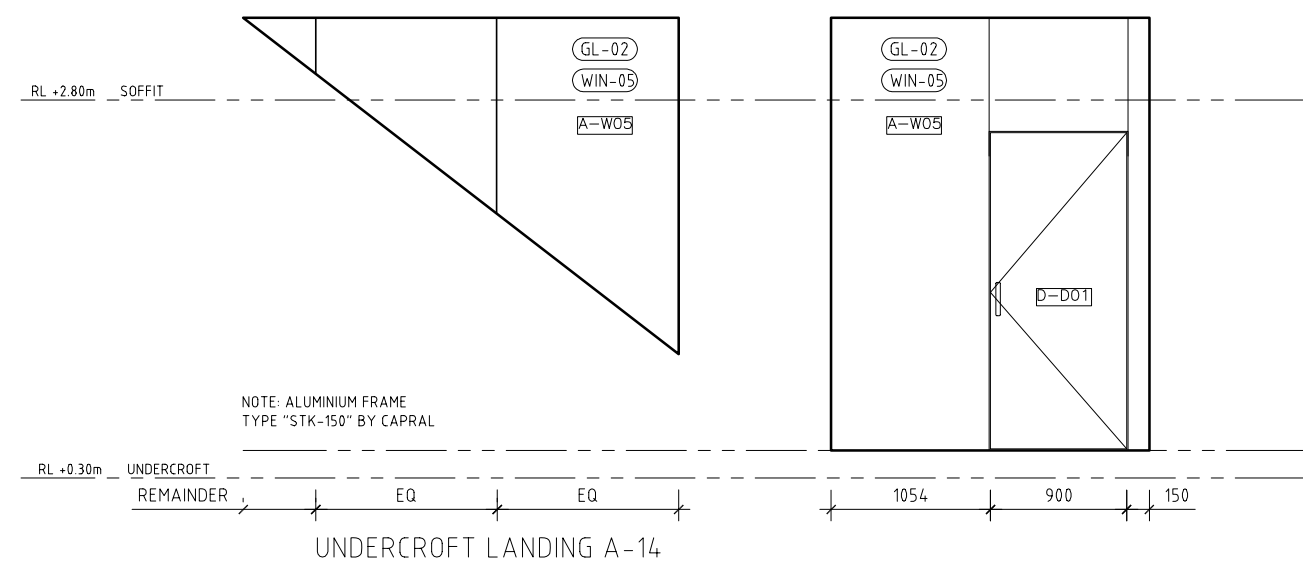


NOTE:
ALL DOORS TO BE OPENABLE WITHOUT
A KEY BY A SINGLE HANDED ACTION ON
A SINGLE DEVICE ALL DOORS ARE
VIEWED FROM OUTSIDE UNLESS
OTHERWISE NOTED

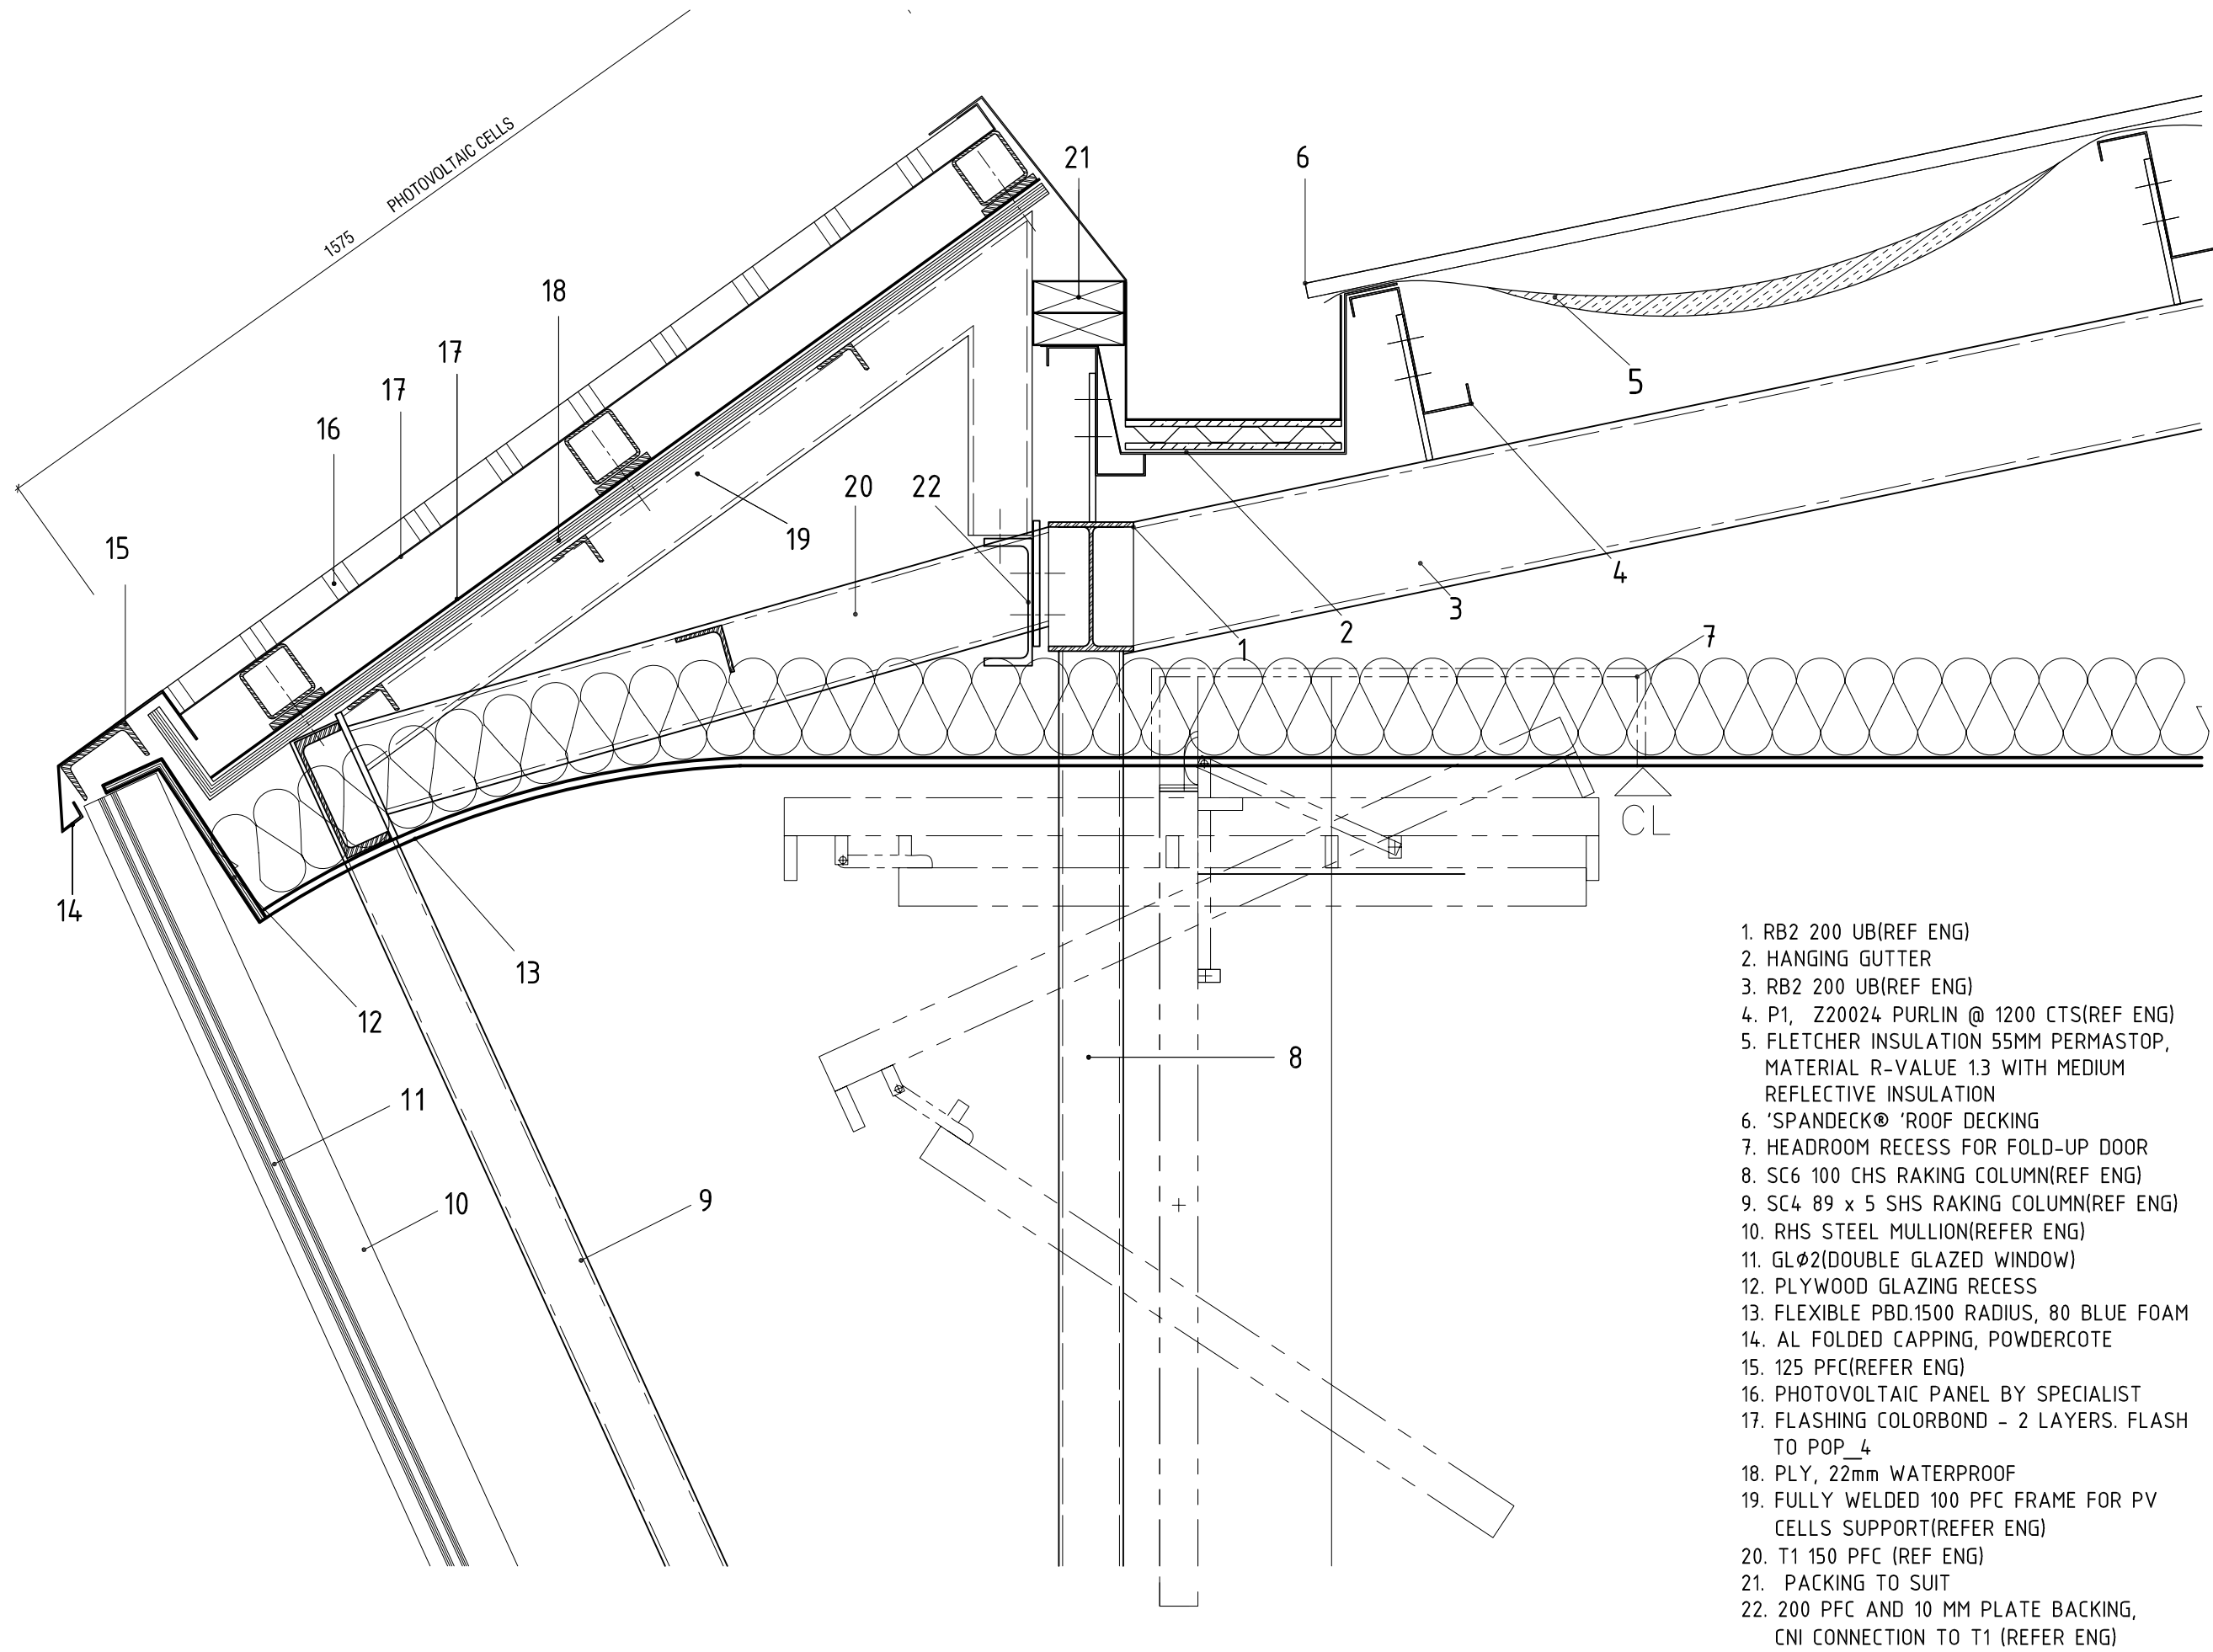


1 NORTH WALL ROOF DETAIL

1. RB2 200 UB(REF ENG)
2. HANGING GUTTER
3. RB2 200 UB(REF ENG)
4. P1, Z20024 PURLIN @ 1200 CTS(REF ENG)
5. FLETCHER INSULATION 55MM PERMASTOP, MATERIAL R-VALUE 1.3 WITH MEDIUM REFLECTIVE INSULATION
6. 'SPANDECK' 'ROOF DECKING
7. HEADROOM RECESS FOR FOLD-UP DOOR
8. SC6 100 CHS RAKING COLUMN(REF ENG)
9. SC4 89 x 5 SHS RAKING COLUMN(REF ENG)
10. RHS STEEL MULLION(REF ENG)
11. GLØ2(DOUBLE GLAZED WINDOW)
12. PLYWOOD GLAZING RECESS
13. FLEXIBLE PBD.1500 RADIUS, 80 BLUE FOAM
14. AL FOLDED CAPPING, POWDERCOTE
15. 125 PFC(REFER ENG)
16. PHOTOVOLTAIC PANEL BY SPECIALIST
17. FLASHING COLORBOND - 2 LAYERS. FLASH TO POP_4
18. PLY, 22mm WATERPROOF
19. FULLY WELDED 100 PFC FRAME FOR PV CELLS SUPPORT(REFER ENG)
20. T1 150 PFC (REF ENG)
21. PACKING TO SUIT
22. 200 PFC AND 10 MM PLATE BACKING, CNI CONNECTION TO T1 (REFER ENG)

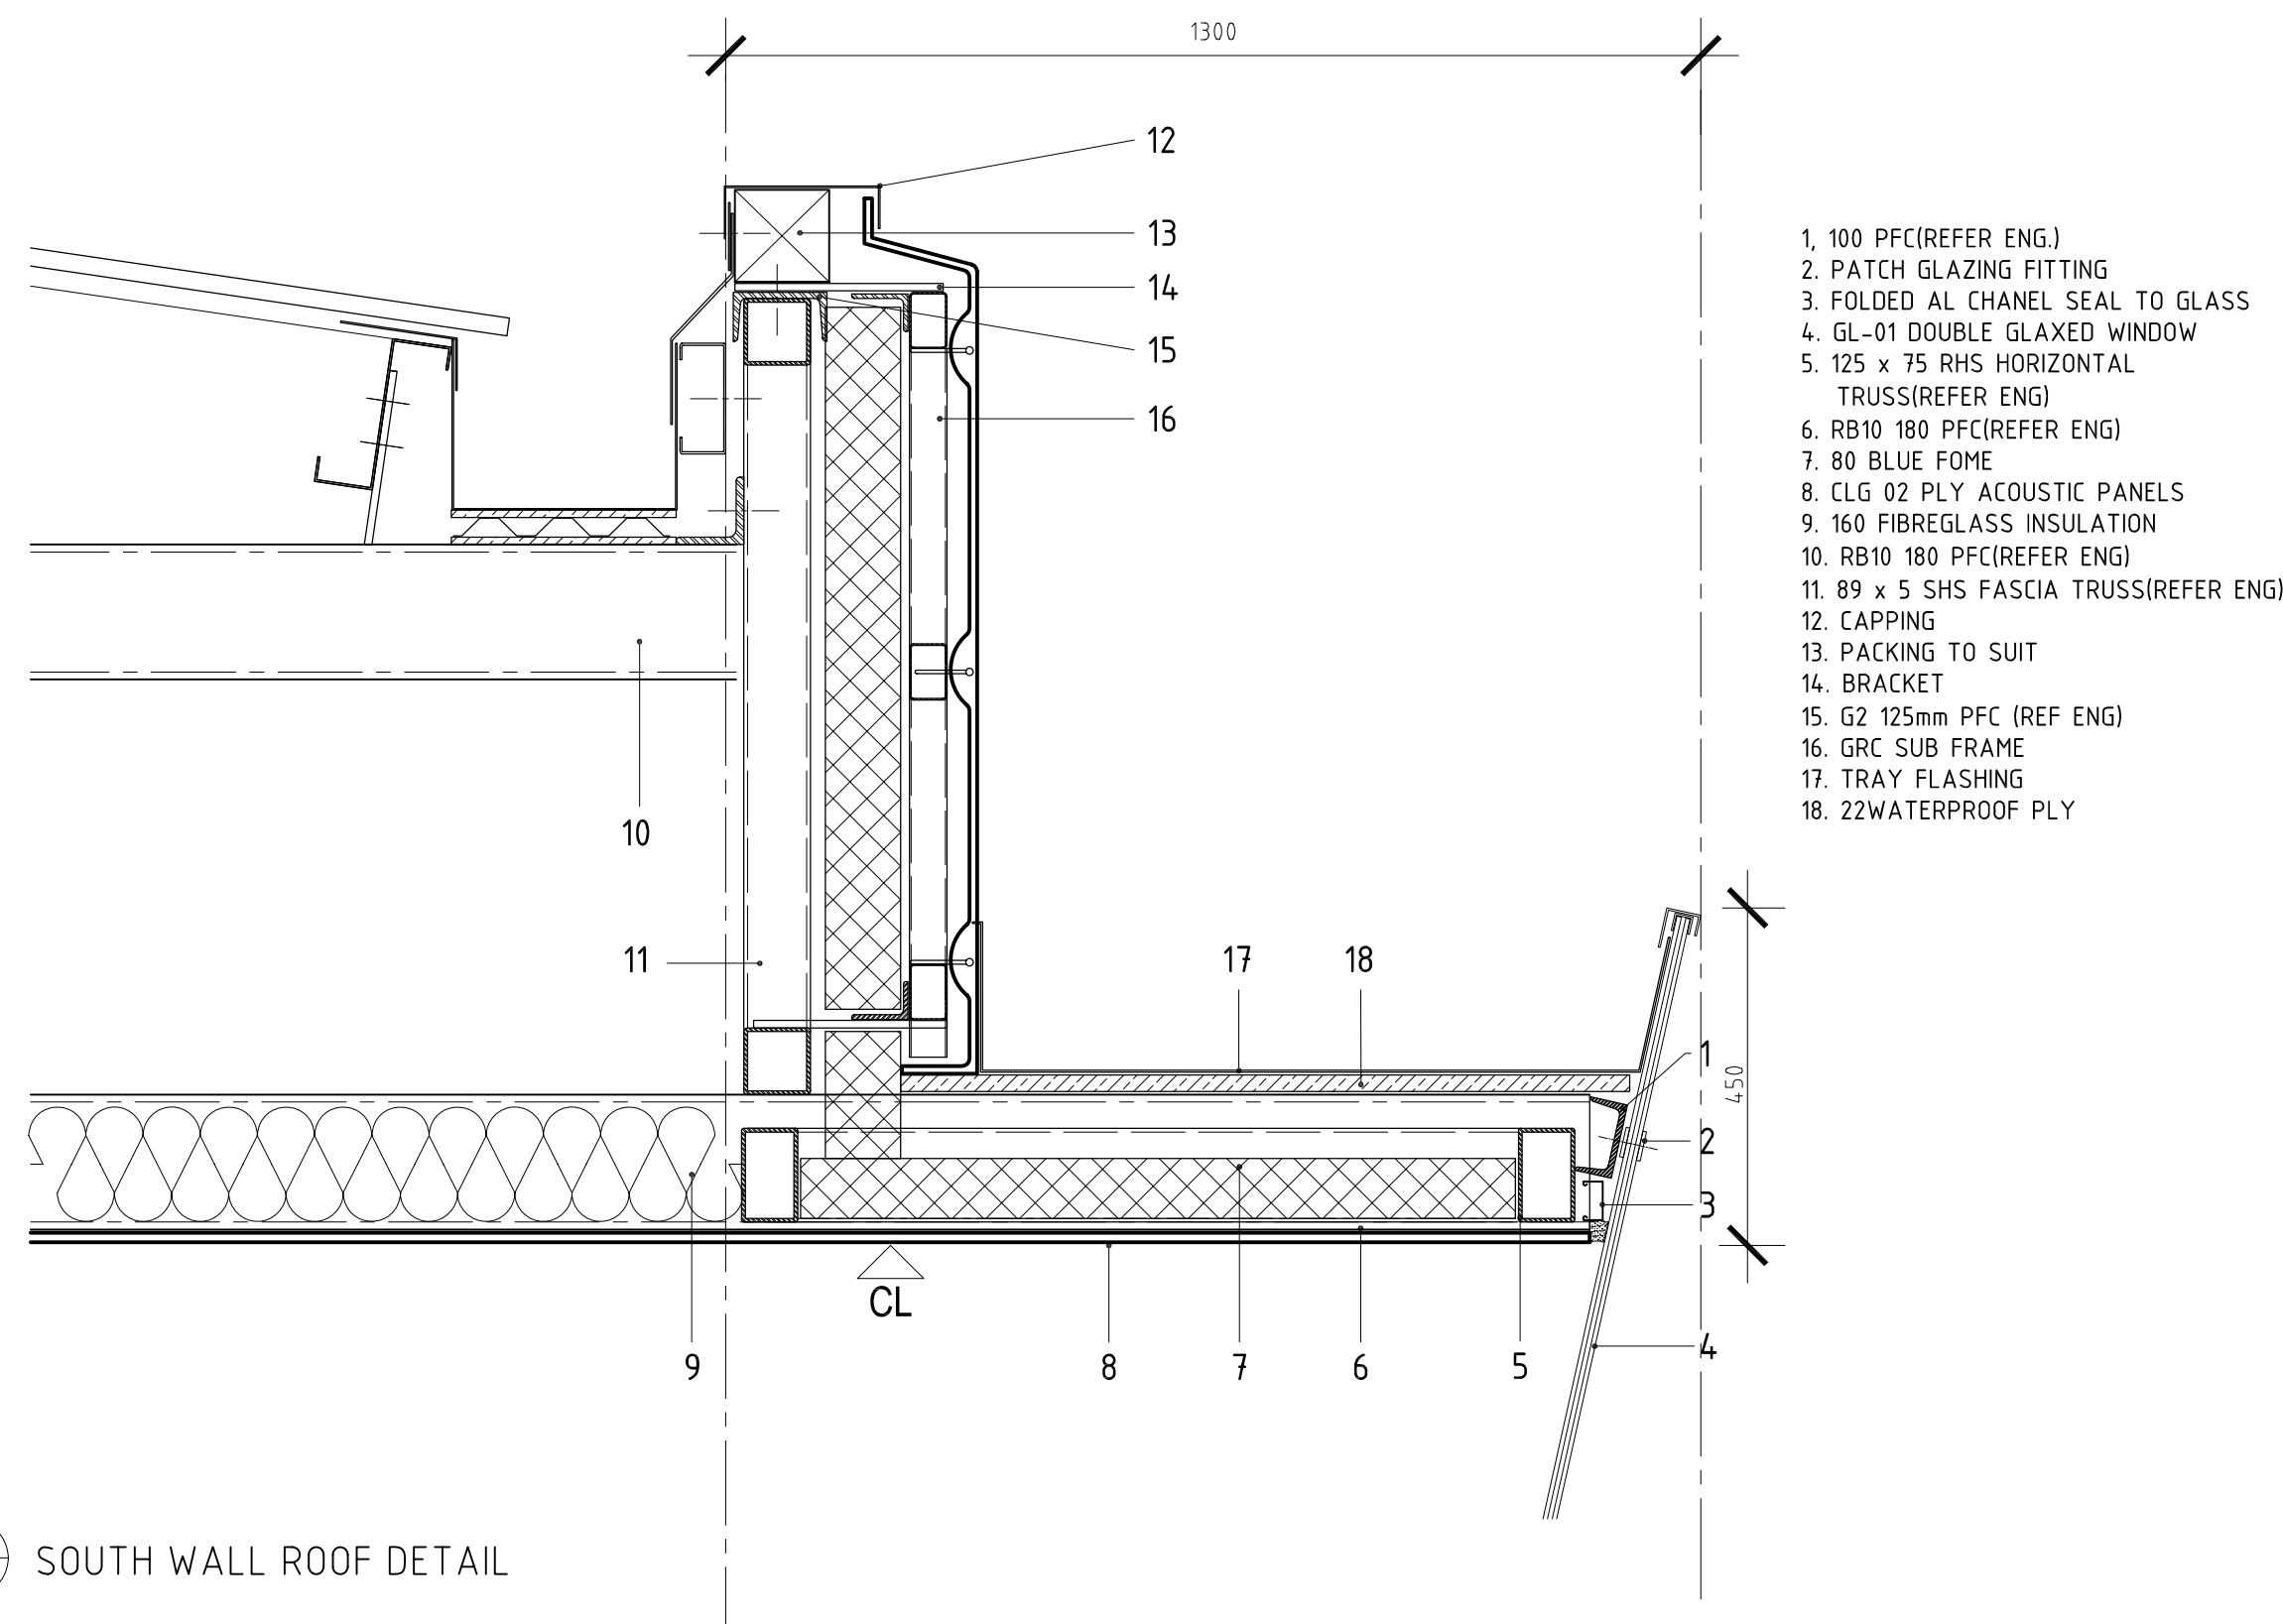


3 SOUTH WALL ROOF DETAIL

1. 100 PFC(REFER ENG)
2. PATCH GLAZING FITTING
3. FOLDED AL CHANEL SEAL TO GLASS
4. GL-Ø1 DOUBLE GLAXED WINDOW TRUSS(REFER ENG)
5. 125 x 75 RHS HORIZONTAL TRUSS(REFER ENG)
6. RB10 180 PFC(REFER ENG)
7. 80 BLUE FOME
8. CLG Ø2 PLY ACOUSTIC PANELS
9. 160 FIBREGLOSS INSULATION
10. RB10 180 PFC(REFER ENG)
11. 89 x 5 SHS FASCIA TRUSS(REFER ENG)
12. CAPPING
13. PACKING TO SUIT
14. BRACKET
15. G2 125mm PFC (REF ENG)
16. GRC SUB FRAME
17. TRAY FLASHING
18. 22WATERPROOF PLY

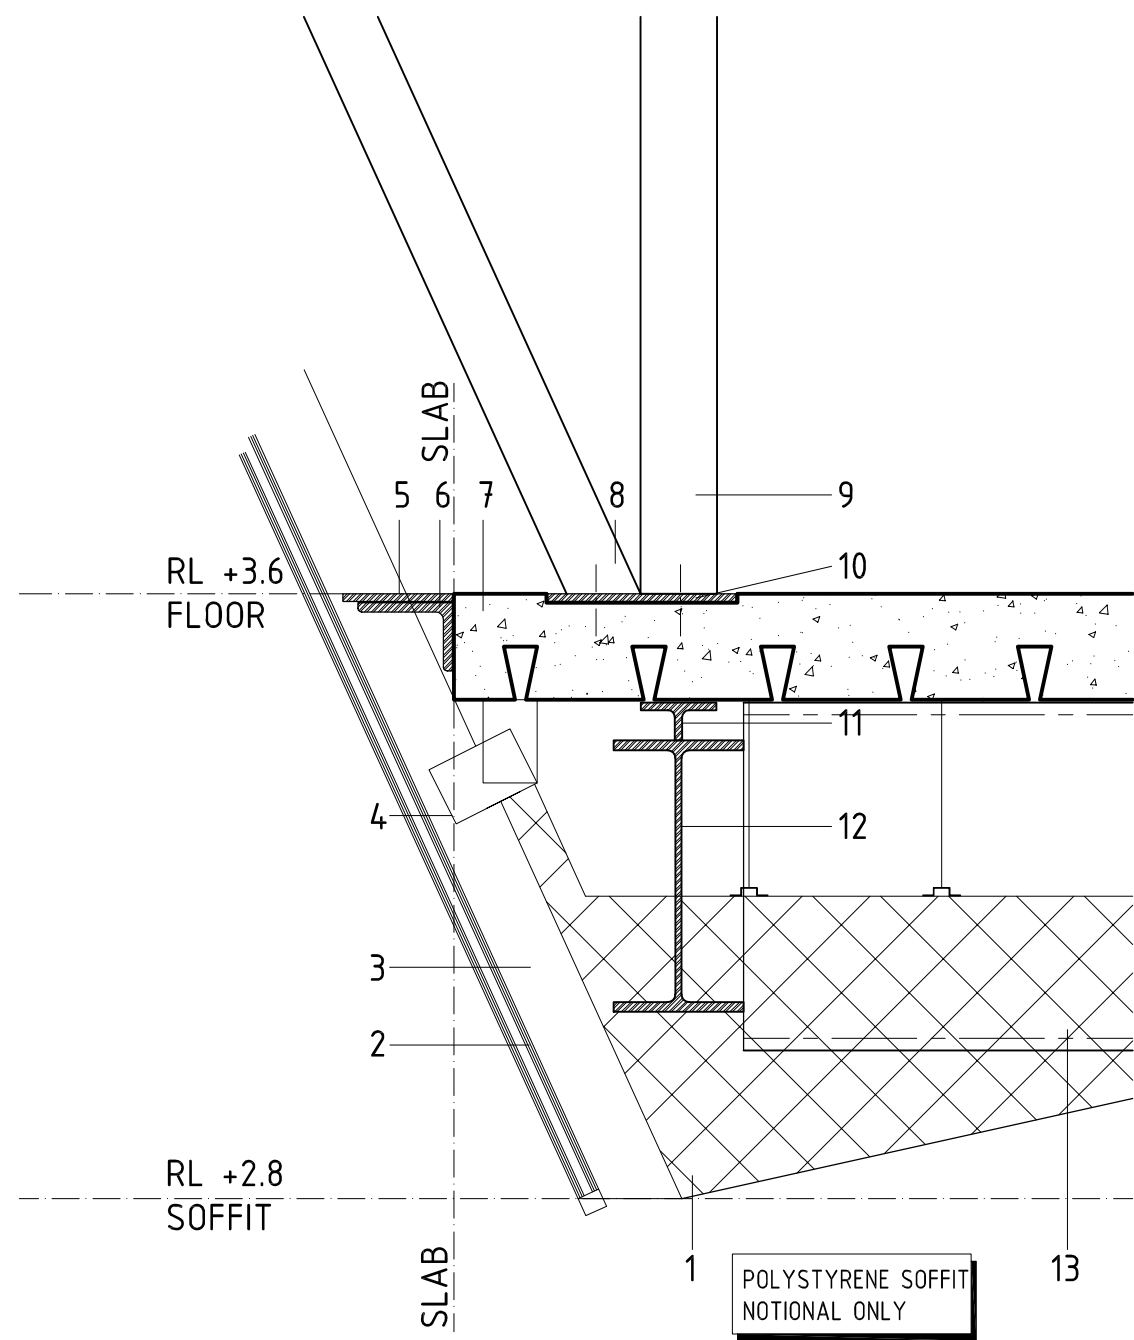

2 NTH WALL SLAB/SOFFIT

1. HIGH DENSITY BLUE FOAM INSULATION
2. DOUBLE GLAZING
3. FRAME/MULLION
4. STEEL BRACKET CHEMSET TO US. OF SLAB
5. STEEL PLATE 10MM NOM. INFIL BETWEEN MULLIONS- EPOXY FINISH
6. STEEL BRACKET CHEMSET TO SLAB EDGE
7. 140MM SLAB
8. SC4 89 x 5 SHS RAKING COLUMN(REF ENG)
9. SC6 101 x 5 CHS RAKING COLUMN(REF ENG)
10. 16 mm BASE PLATE(REF ENG)
11. 100 x 50 x 10 'TEE SECTION' WELDED TO UB(REF ENG)
12. 1810 360 UB SET DOWN 50 mm (REF ENG)
13. 189 460 UB (REF ENG)

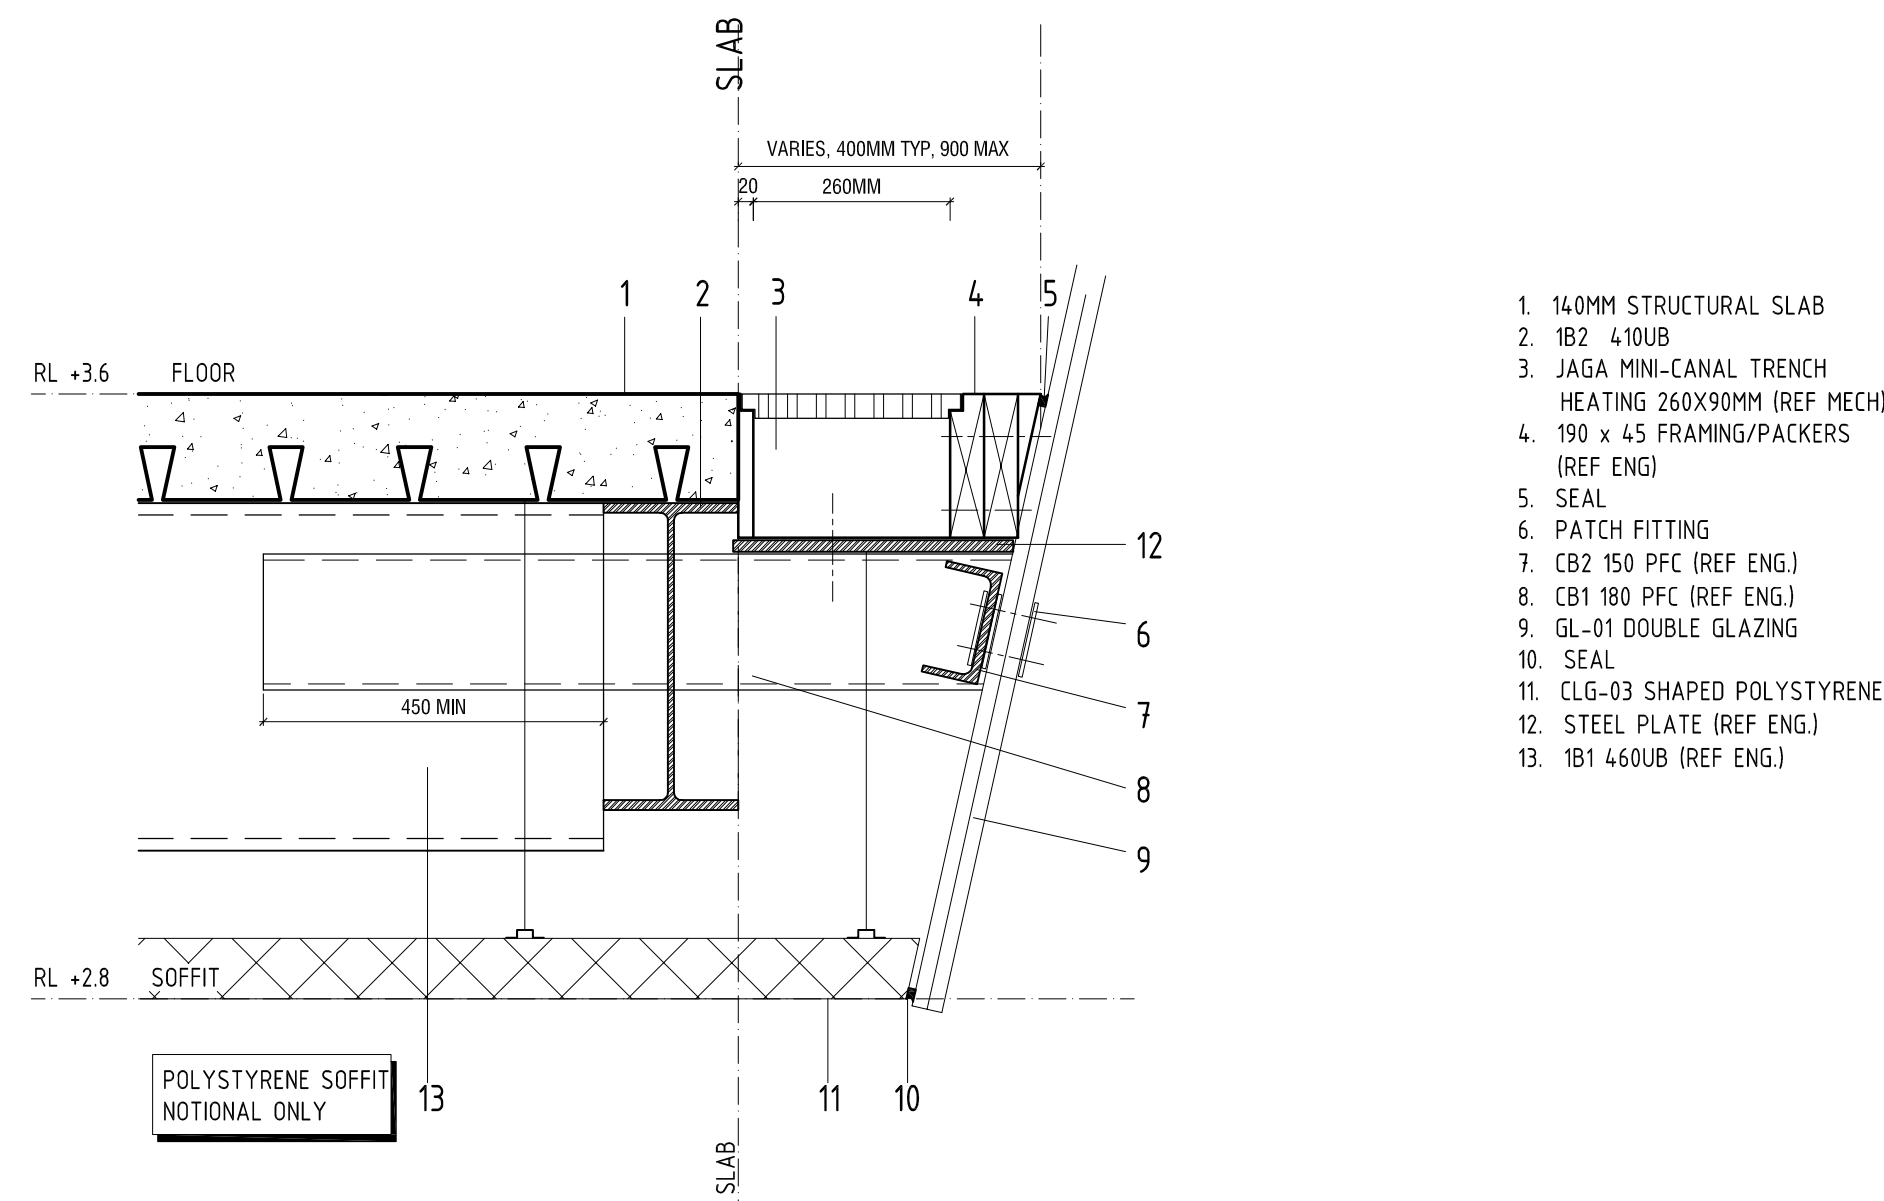

4 STH WALL SLAB/SOFFIT

1. 140MM STRUCTURAL SLAB
2. 182 410UB
3. JAGA MINI-CANAL TRENCH HEATING 260X90MM (REF MECH)
4. 190 x 45 FRAMING/PACKERS (REF ENG)
5. SEAL
6. PATCH FITTING
7. CB2 150 PFC (REF ENG)
8. CB1 180 PFC (REF ENG)
9. GL-Ø1 DOUBLE GLAZING
10. SEAL
11. CLG-Ø3 SHAPED POLYSTYRENE
12. STEEL PLATE (REF ENG.)
13. 181 460UB (REF ENG.)


MINIFIE NIXON

4th floor 179-181 swanston street
melbourne 3000
australia
t +61 3 9654 6326 f +61 3 9654 6308
office@minifienixon.com
minifie nixon ply ltd ACN 095 904 466

ADDRESS
Edithvale-Seafood Wetlands

PROJECT
Edithvale-Seafood Wetlands Discovery Centre
CLIENT
Melbourne Water

DRAWN
JR
SCALE
1:10 @ A1
SW
PM
DATE
18.11.07
NORTH

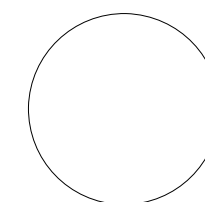






PRELIMINARY NOT FOR CONSTRUCTION

DRAWING TITLE
DETAILS 1 TO 4

PROJECT NO
0603
DWG NO
A18
ISSUE
T1

ISSUE
DATE
AMENDMENT
CHKD


USE FIGURED DIMENSIONS IN PREFERENCE TO SCALED.
CHECK ALL DIMENSIONS ON SITE BEFORE FABRICATION OR SET OUT.
COPYRIGHT ALL RIGHTS RESERVED. THIS WORK IS COPYRIGHT AND CANNOT BE REPRODUCED OR COPIED IN ANY FORM OR BY ANY OTHER MEANS (GRAPHIC, ELECTRONIC OR MECHANICAL INCLUDING PHOTOCOPYING) WITHOUT THE WRITTEN PERMISSION OF MINIFIE NIXON PTY LTD. ANY LICENSE, EXPRESS OR IMPLIED, TO USE THIS DOCUMENT FOR ANY PURPOSE WHATSOEVER IS RESTRICTED TO THE TERMS OF THE AGREEMENT OR IMPLIED AGREEMENT BETWEEN MINIFIE NIXON PTY LTD AND THE INSTRUCTING PARTY.

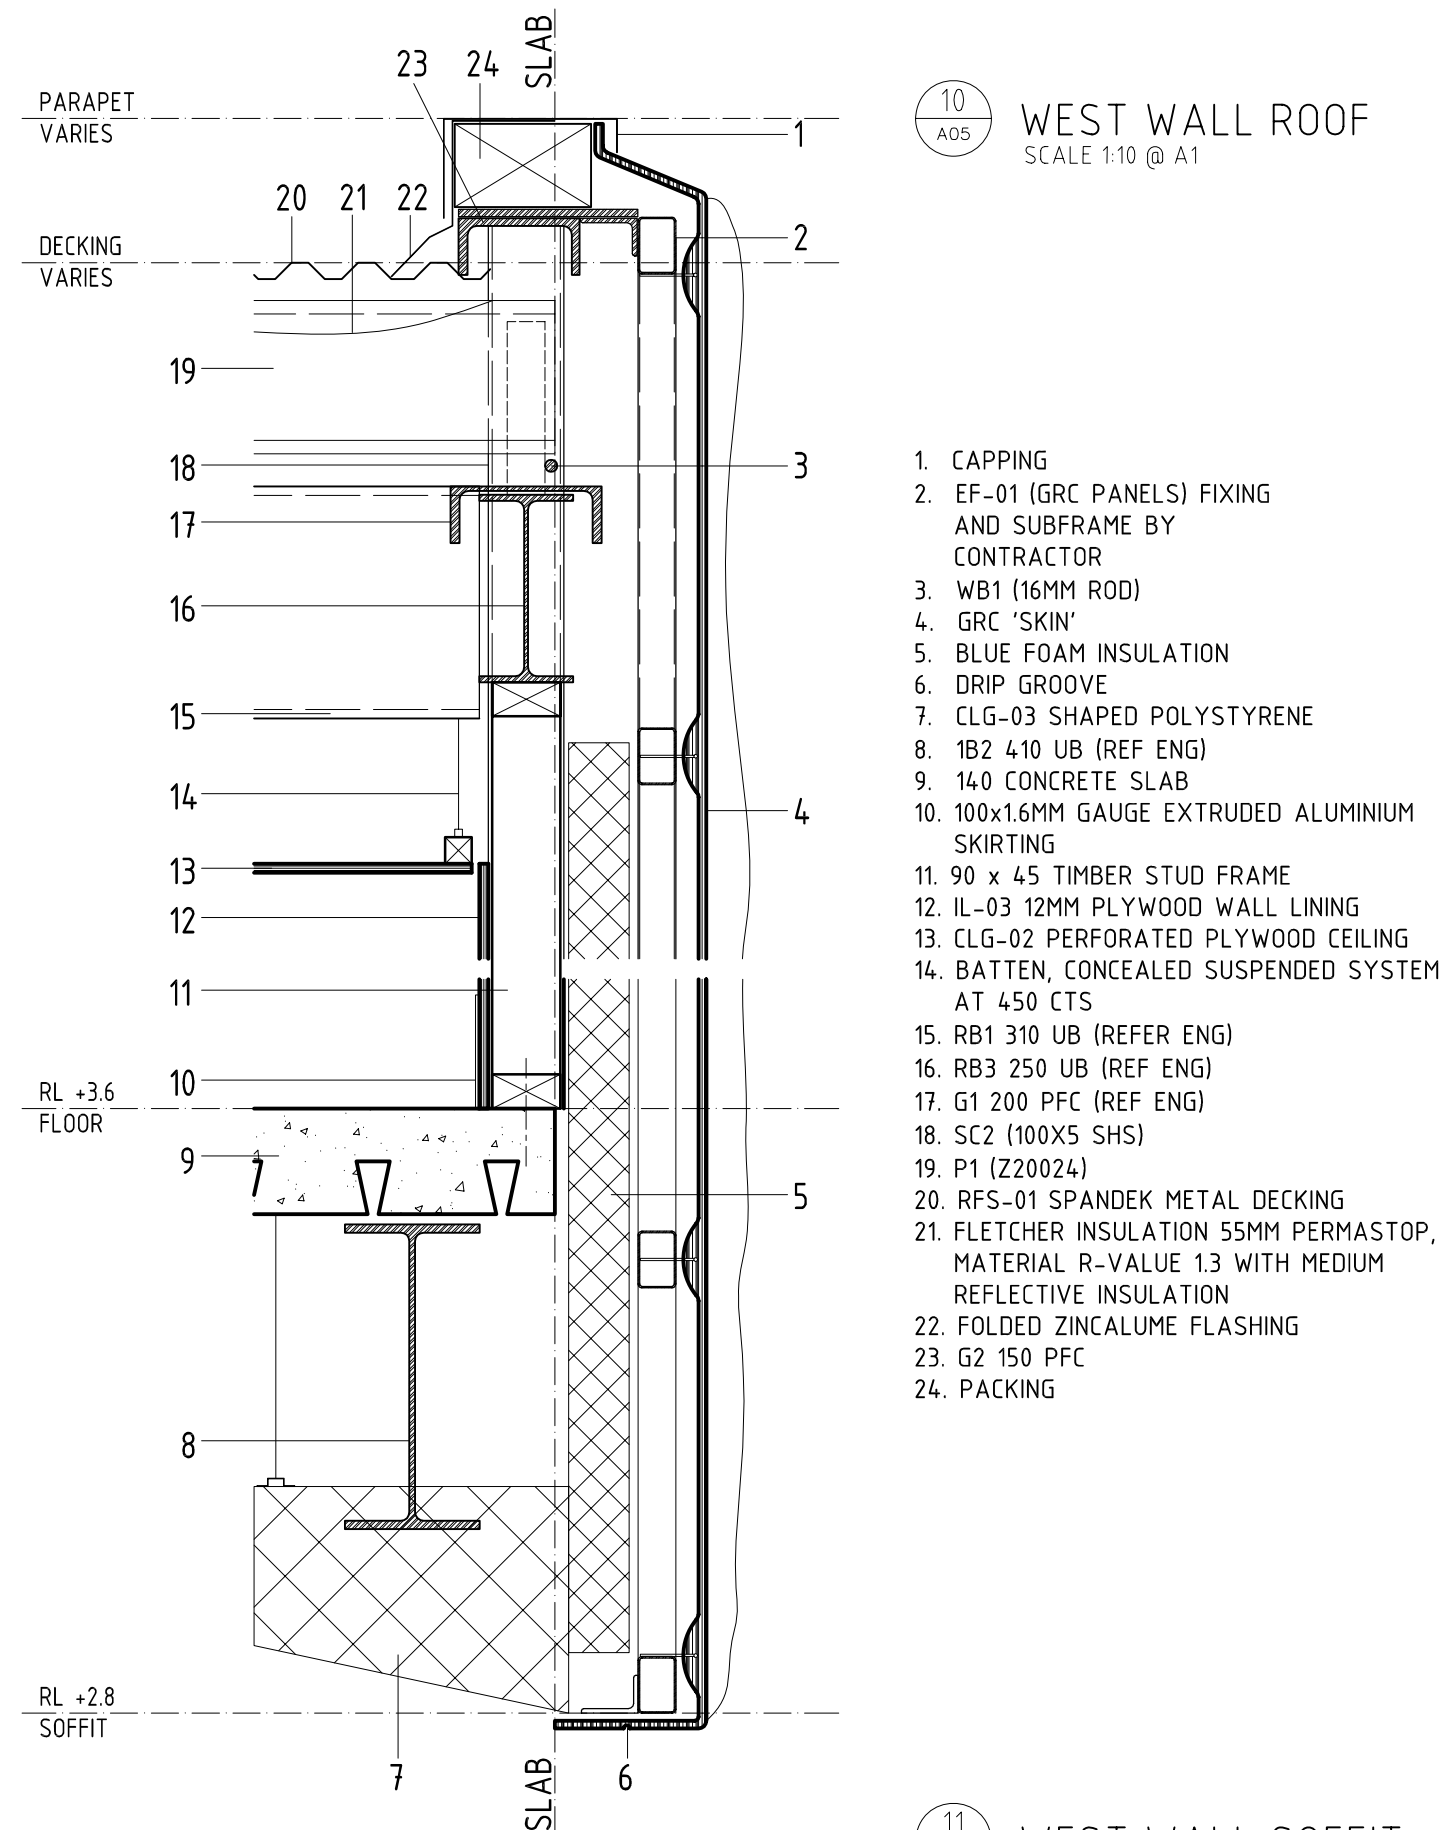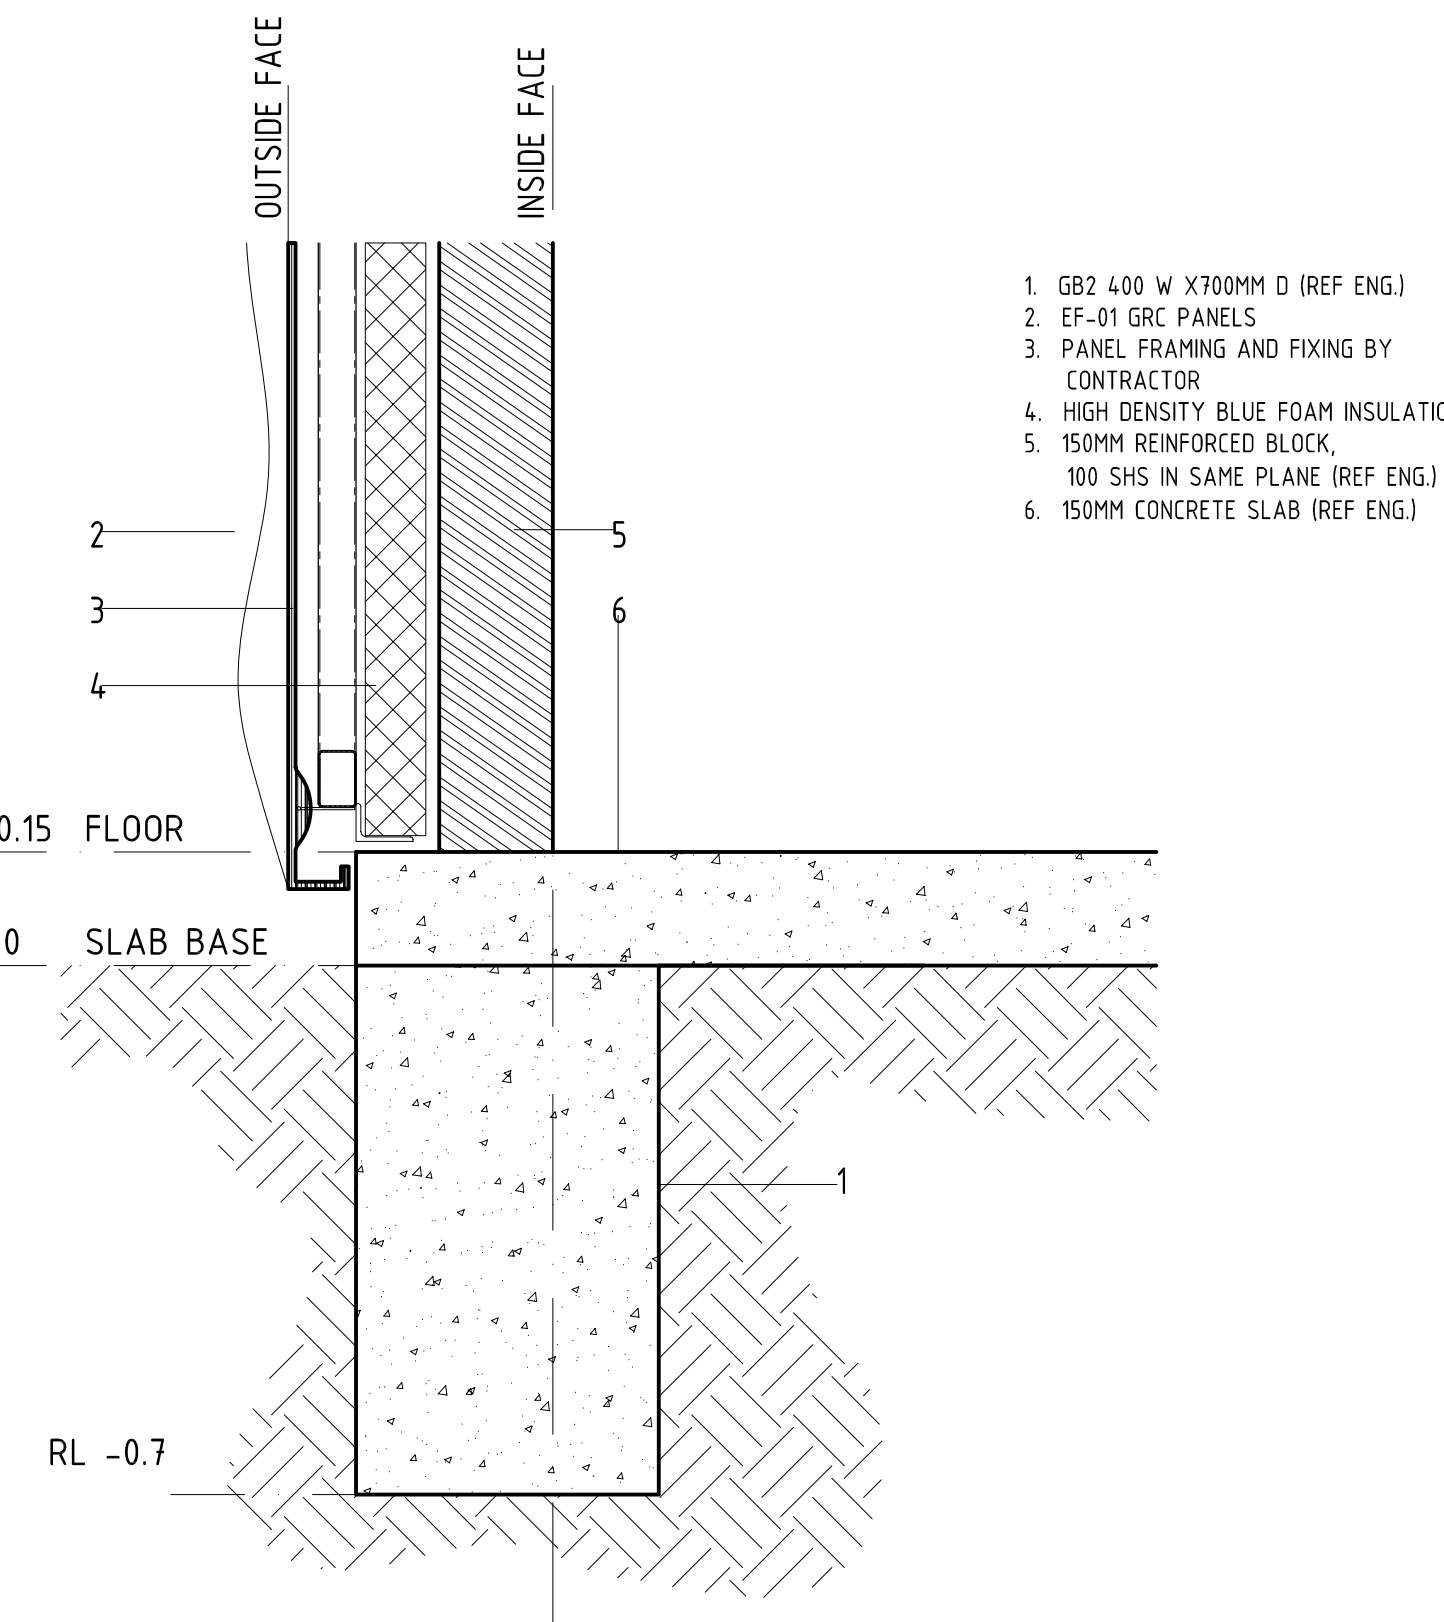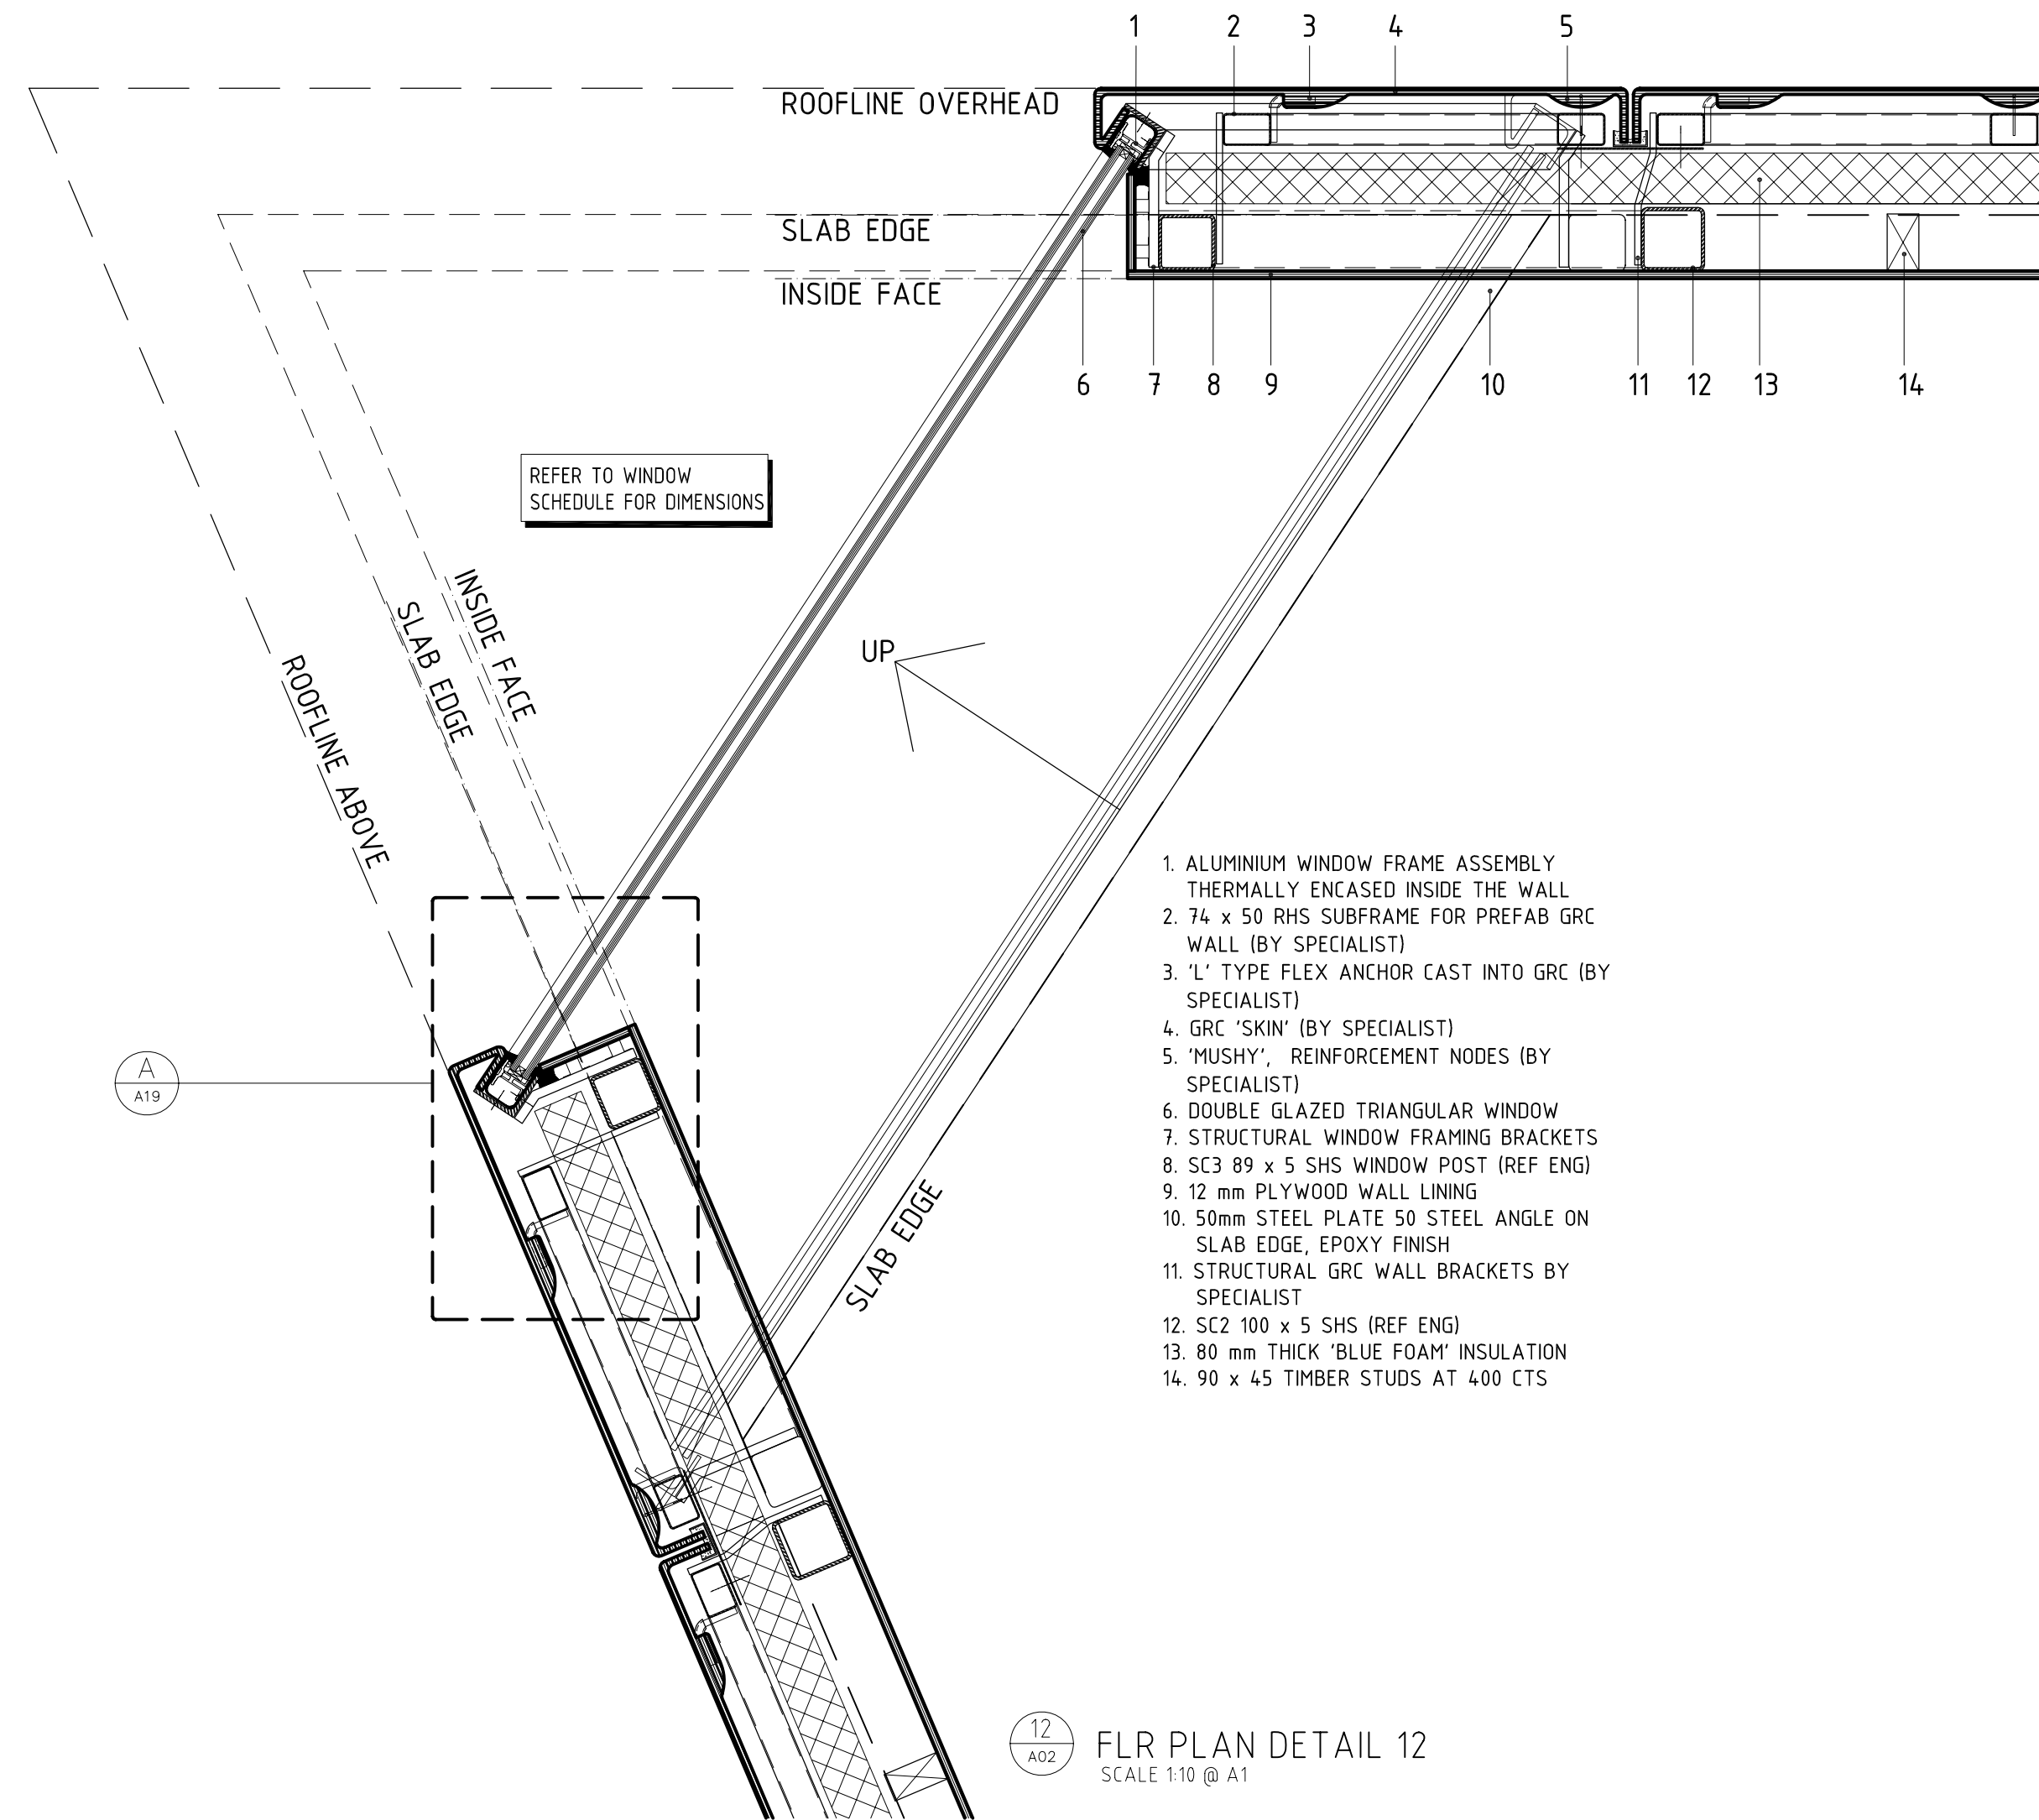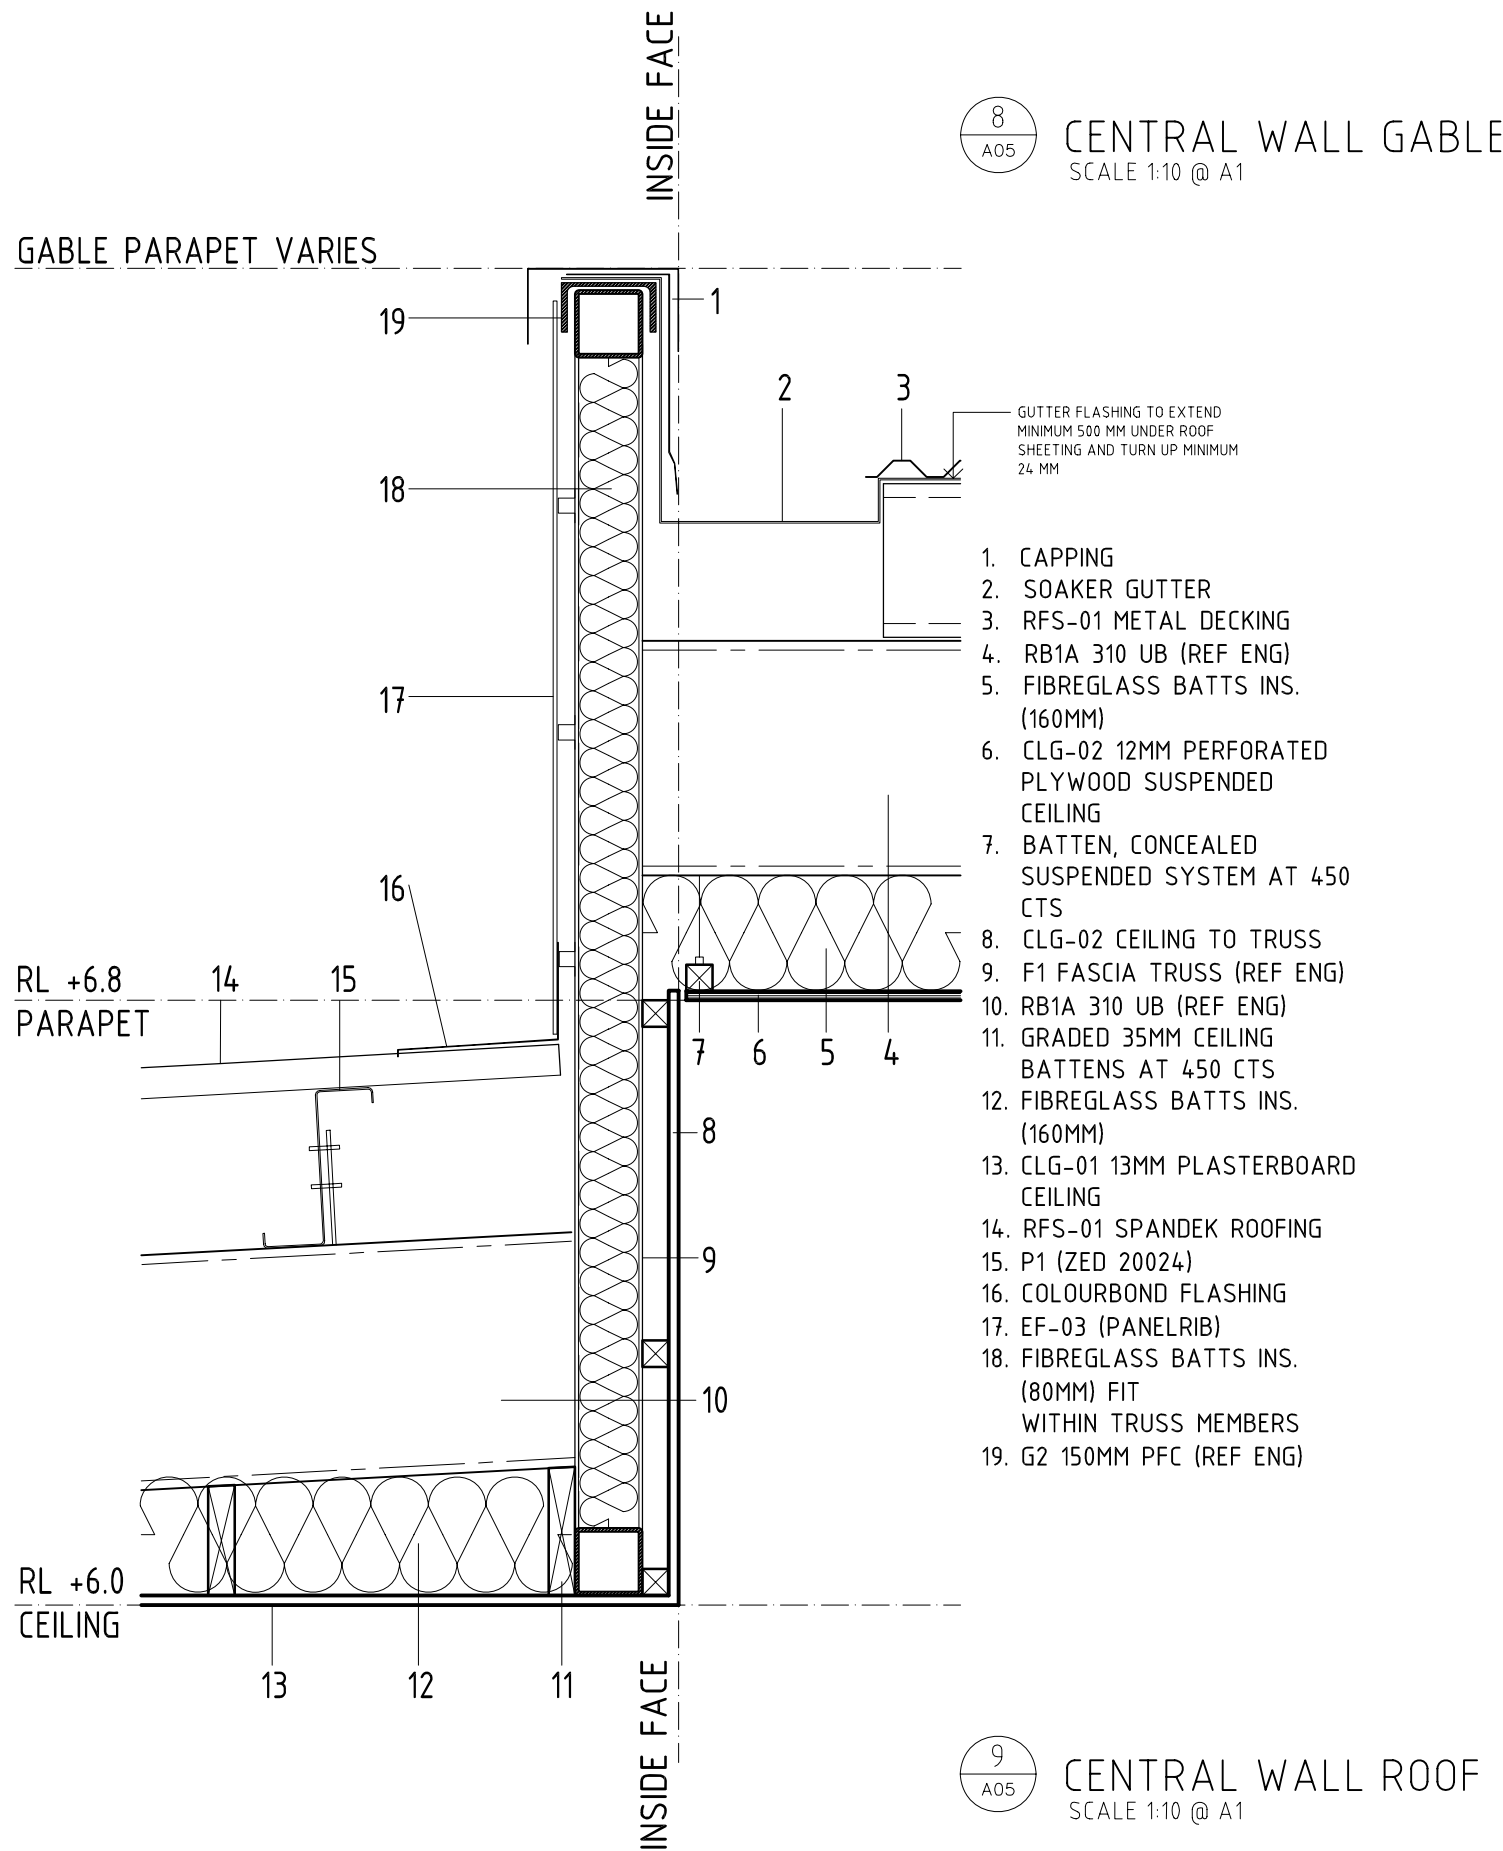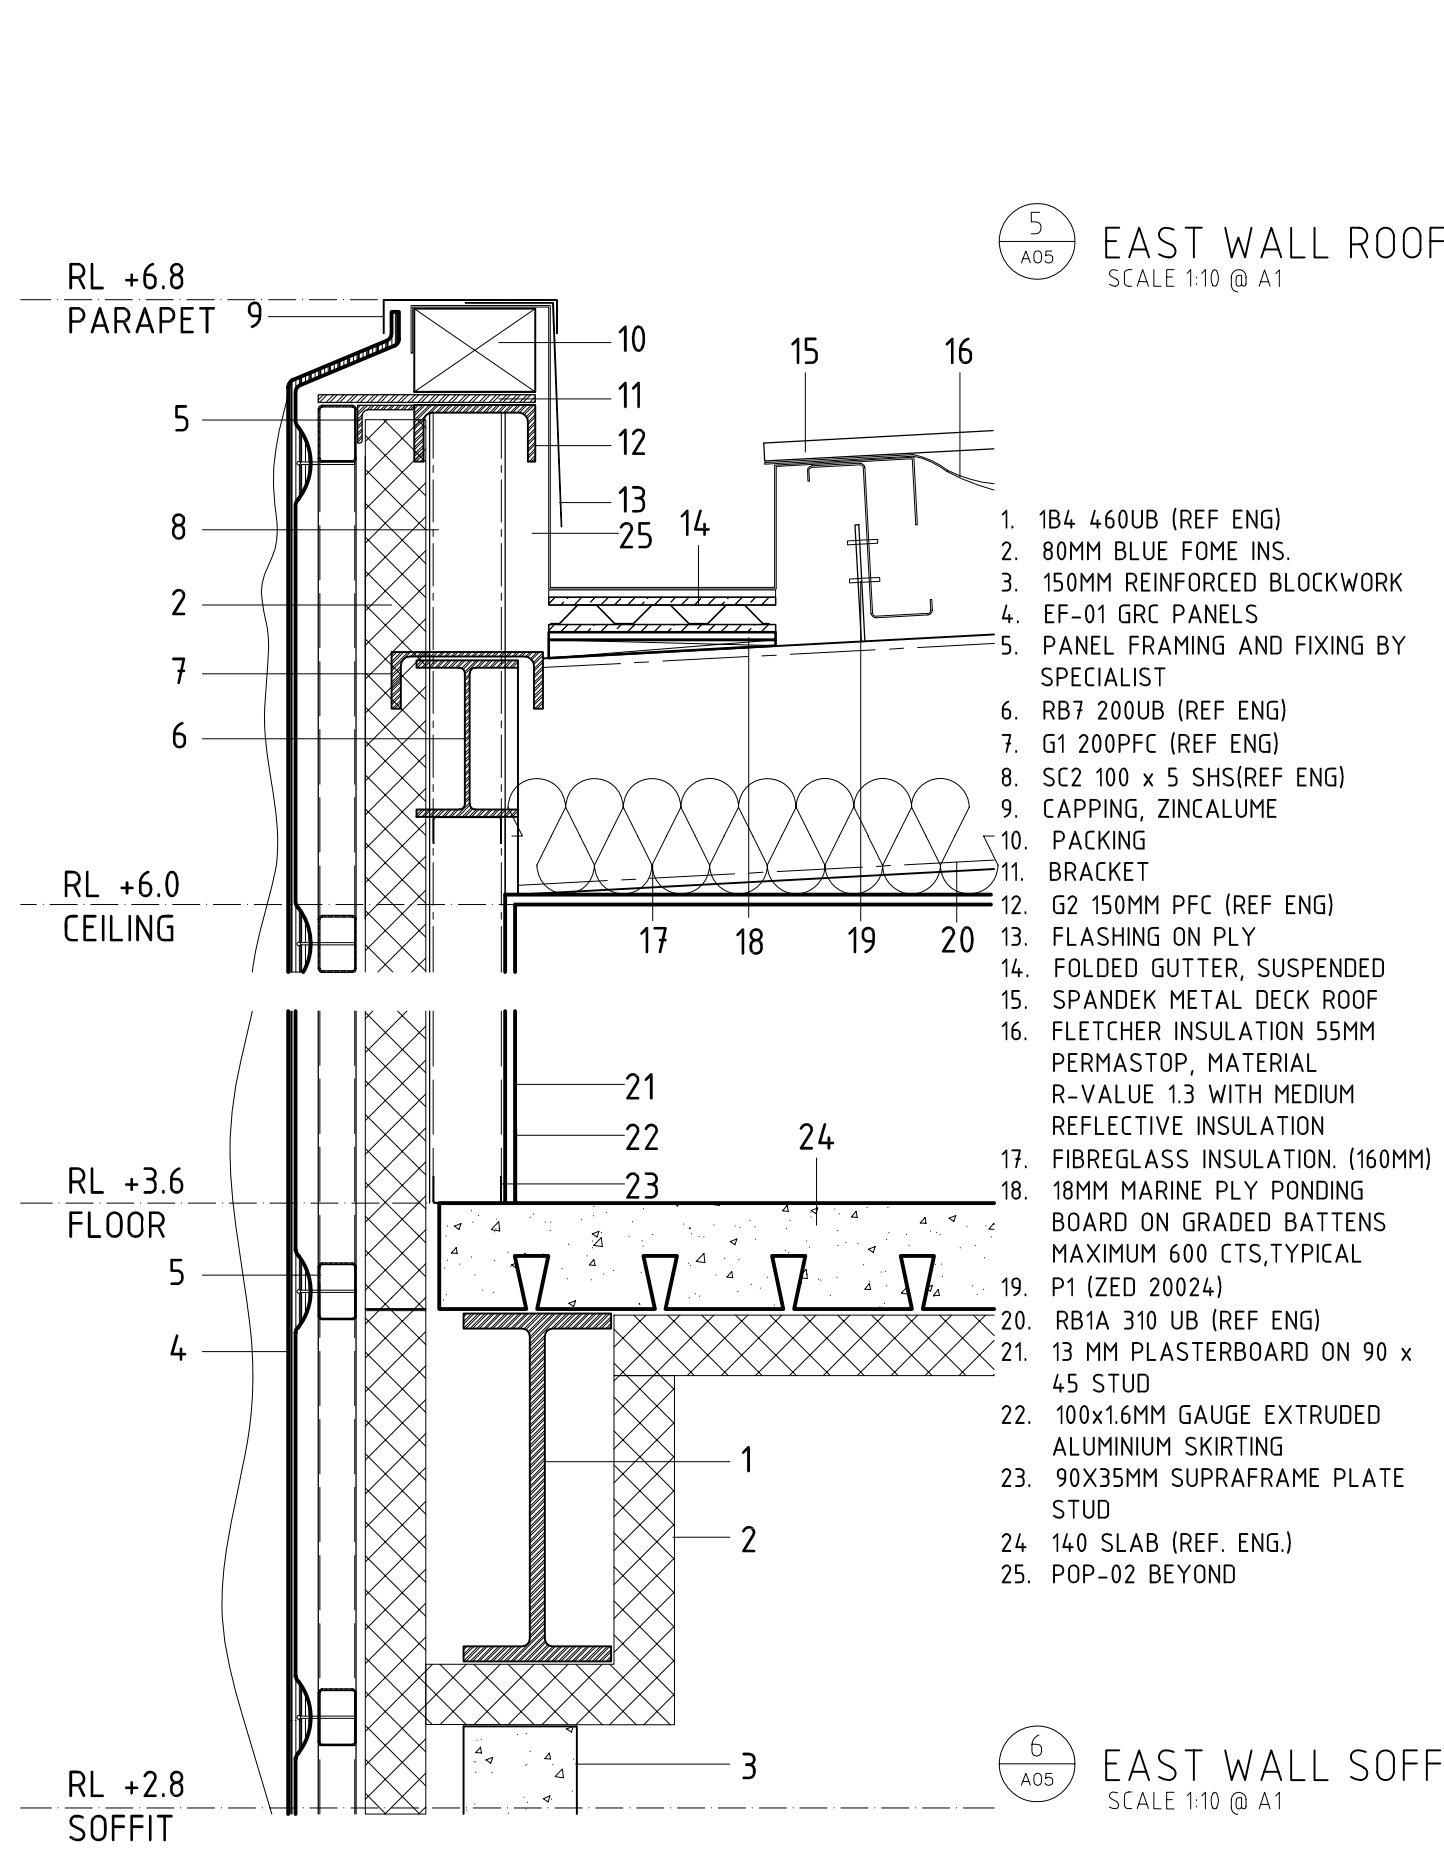

10 WEST WALL ROOF
SCALE 1:10 @ A1

11 WEST WALL SOFFIT
SCALE 1:10 @ A1

DETAIL A
SCALE 1:5 @ A1

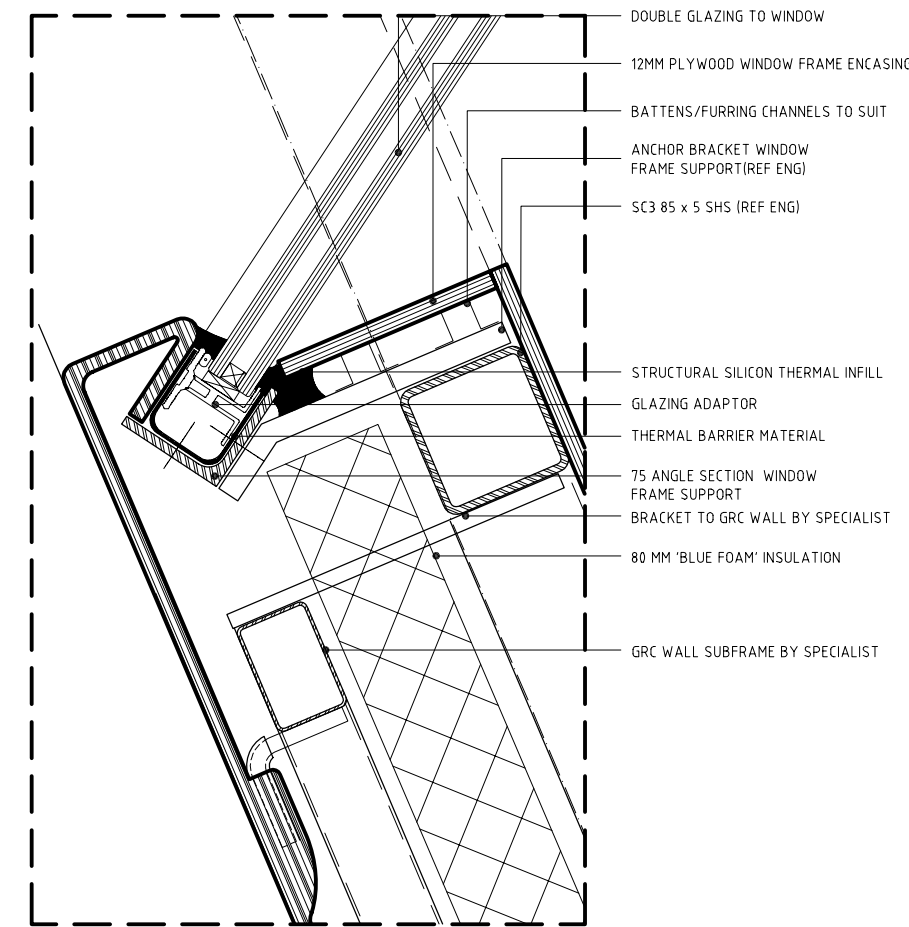

MINIFIE NIXON

4th floor 179-181 swanston street
melbourne 3000
australia
t +61 3 9654 6326 f +61 3 9654 6308
office@minifiexon.com
minifie nixon ply ltd ACN 095 904 466

ADDRESS

Edithvale-Seaford Wetlands

PROJECT

Edithvale-Seaford Wetlands Discovery Centre

CLIENT

Melbourne Water

DRAWN

JR/BD

SW

PM


DATE

18.11.07

SCALE

VARIES

NORTH

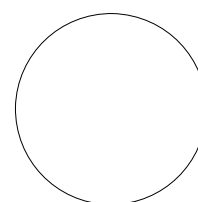

PRELIMINARY NOT FOR CONSTRUCTION

DRAWING TITLE

DETAILS 5 TO 12

PROJECT NO

0603


DWG NO

A19


ISSUE

T1


ISSUE	DATE	AMENDMENT	CHKD
-------	------	-----------	------

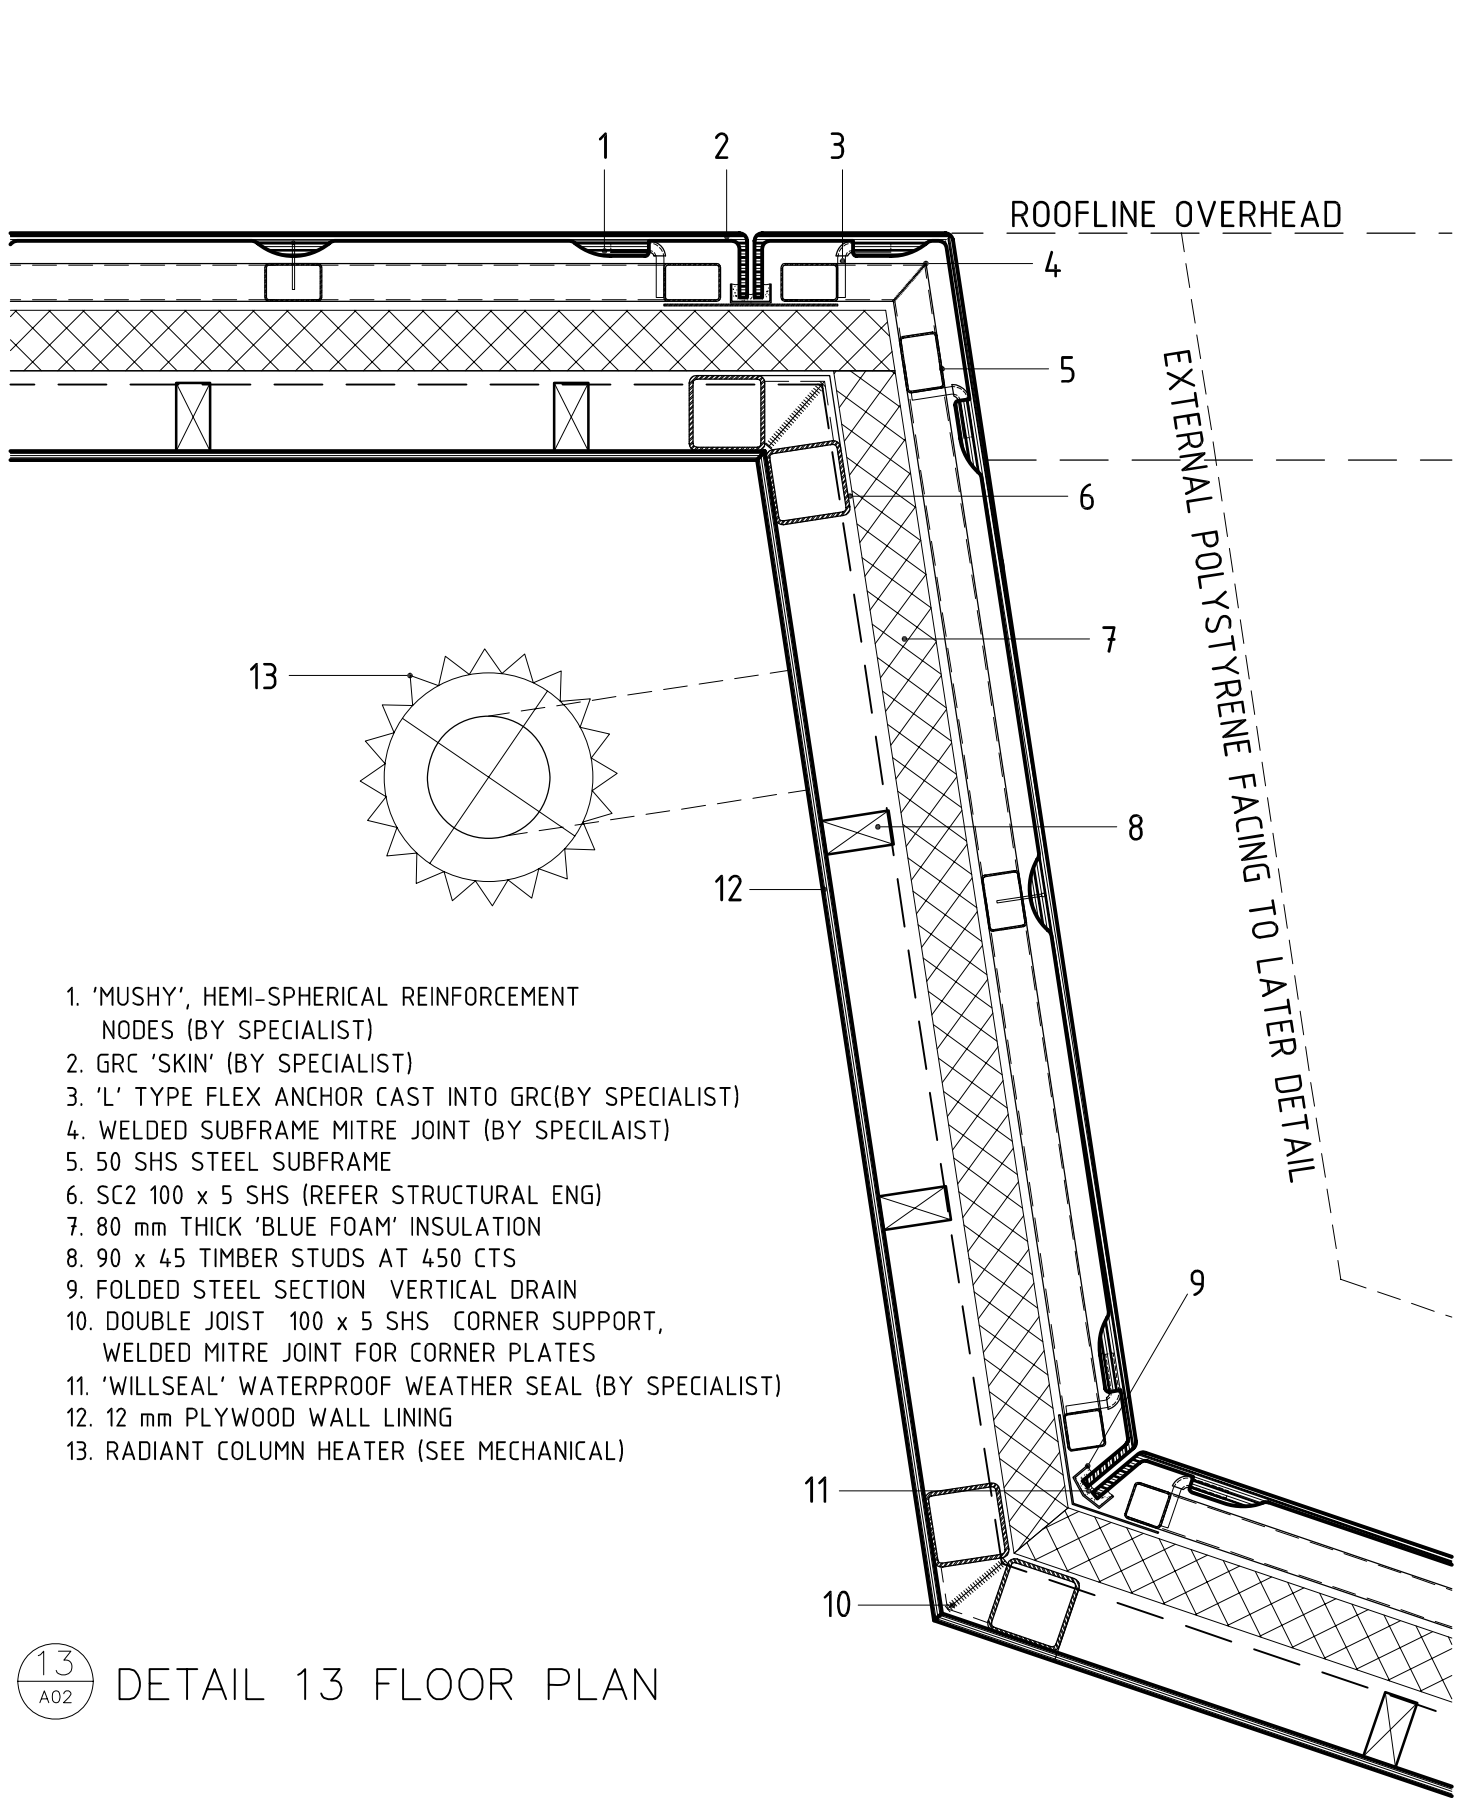


13
A02
DETAIL 13 FLOOR PLAN

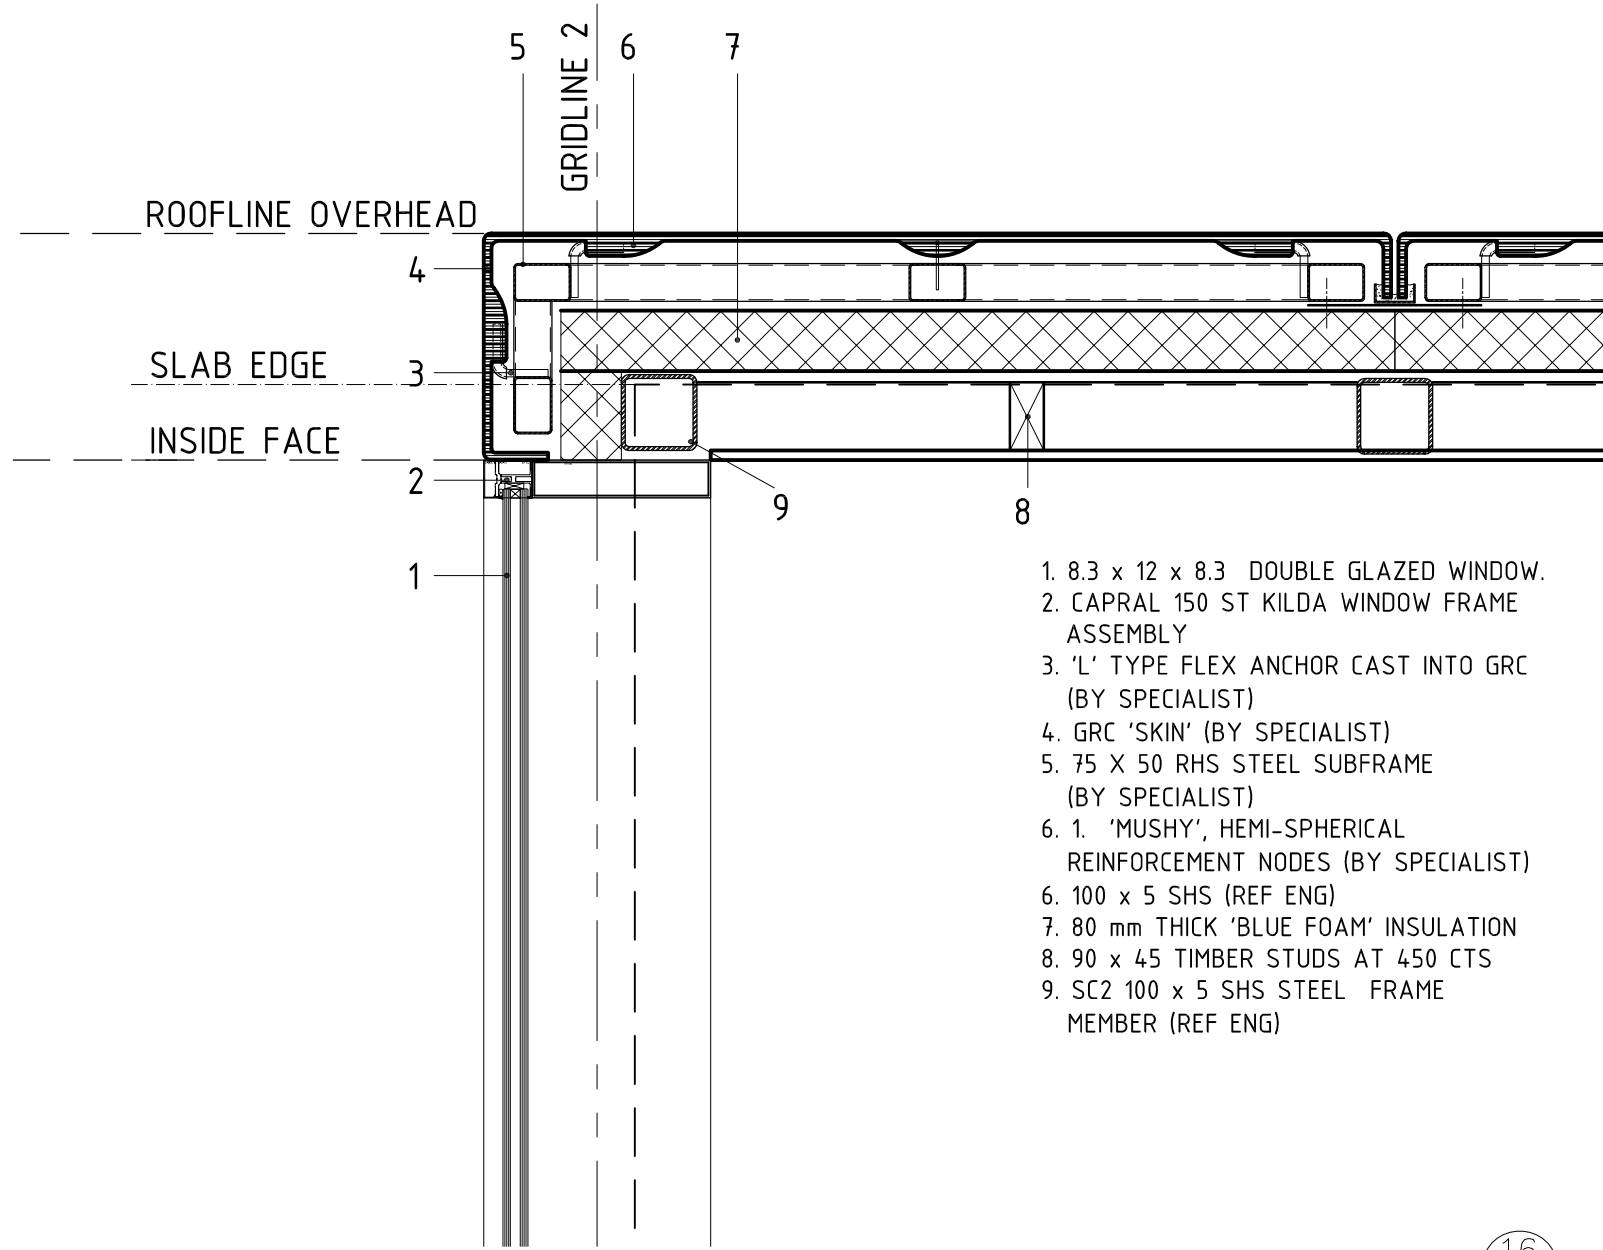


15
A02
DETAIL 15 FLOOR PLAN

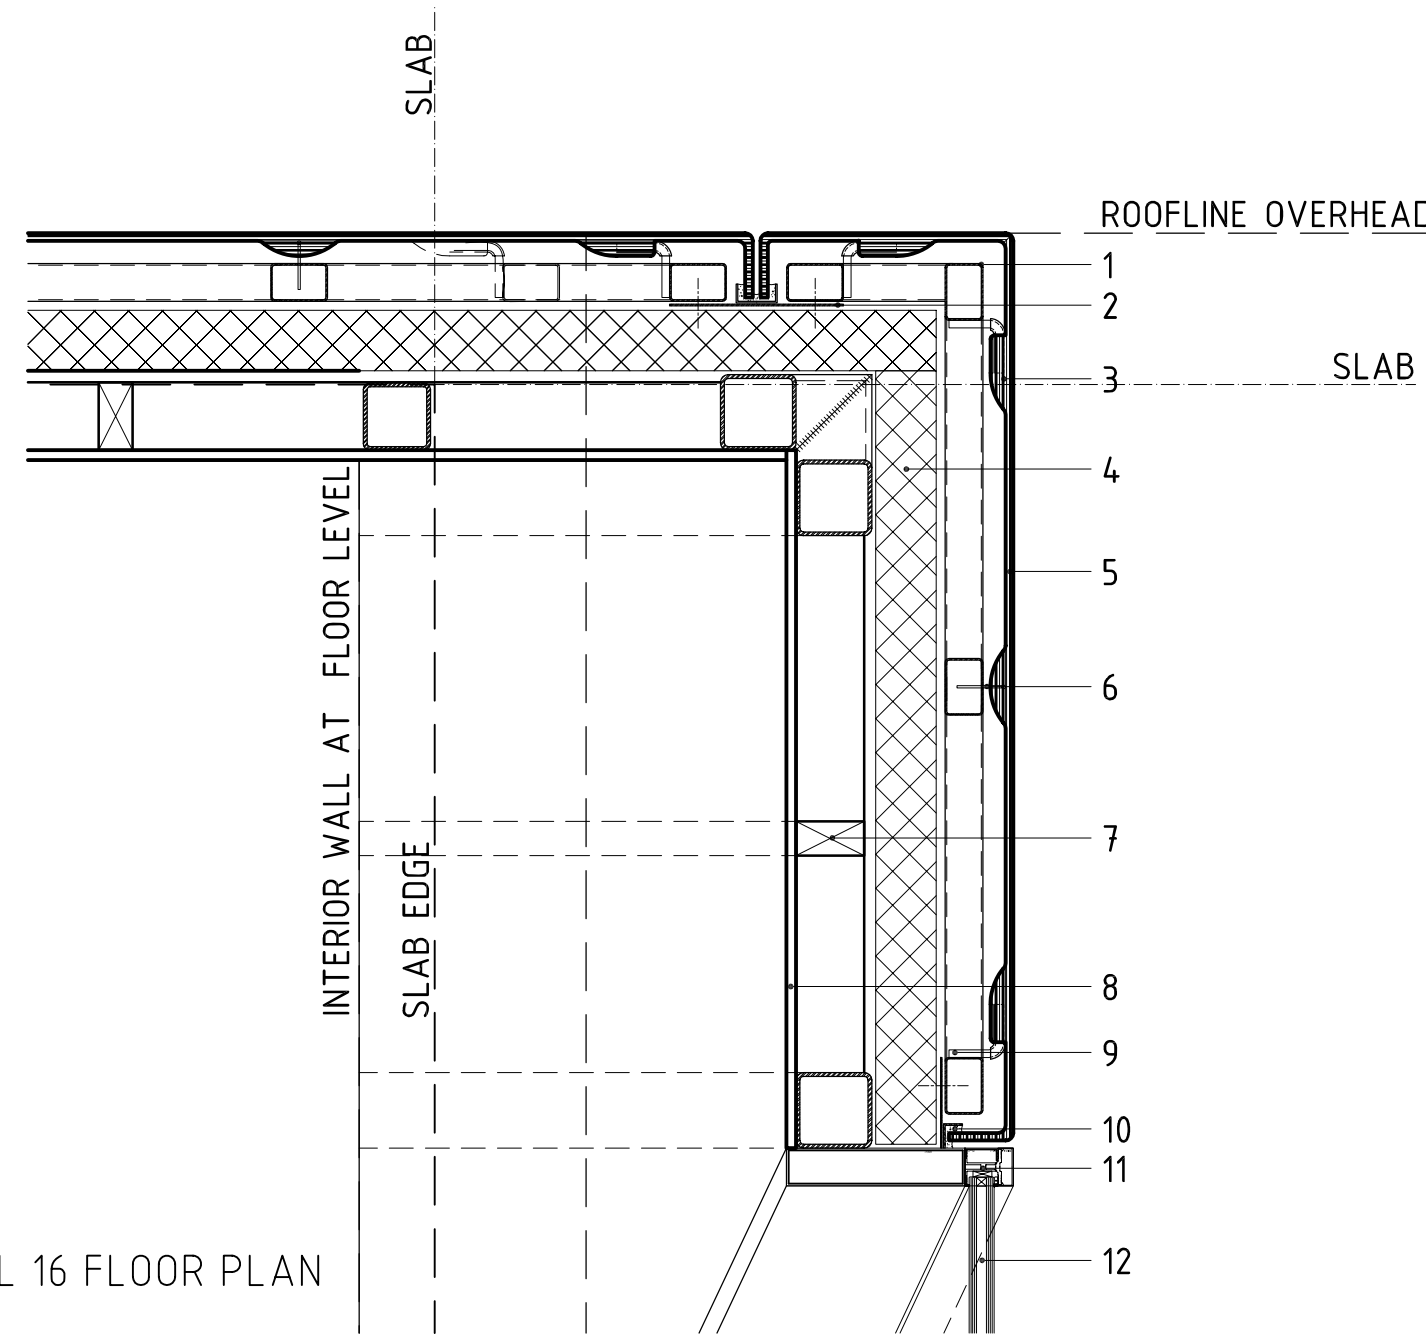


16
A02
DETAIL 16 FLOOR PLAN

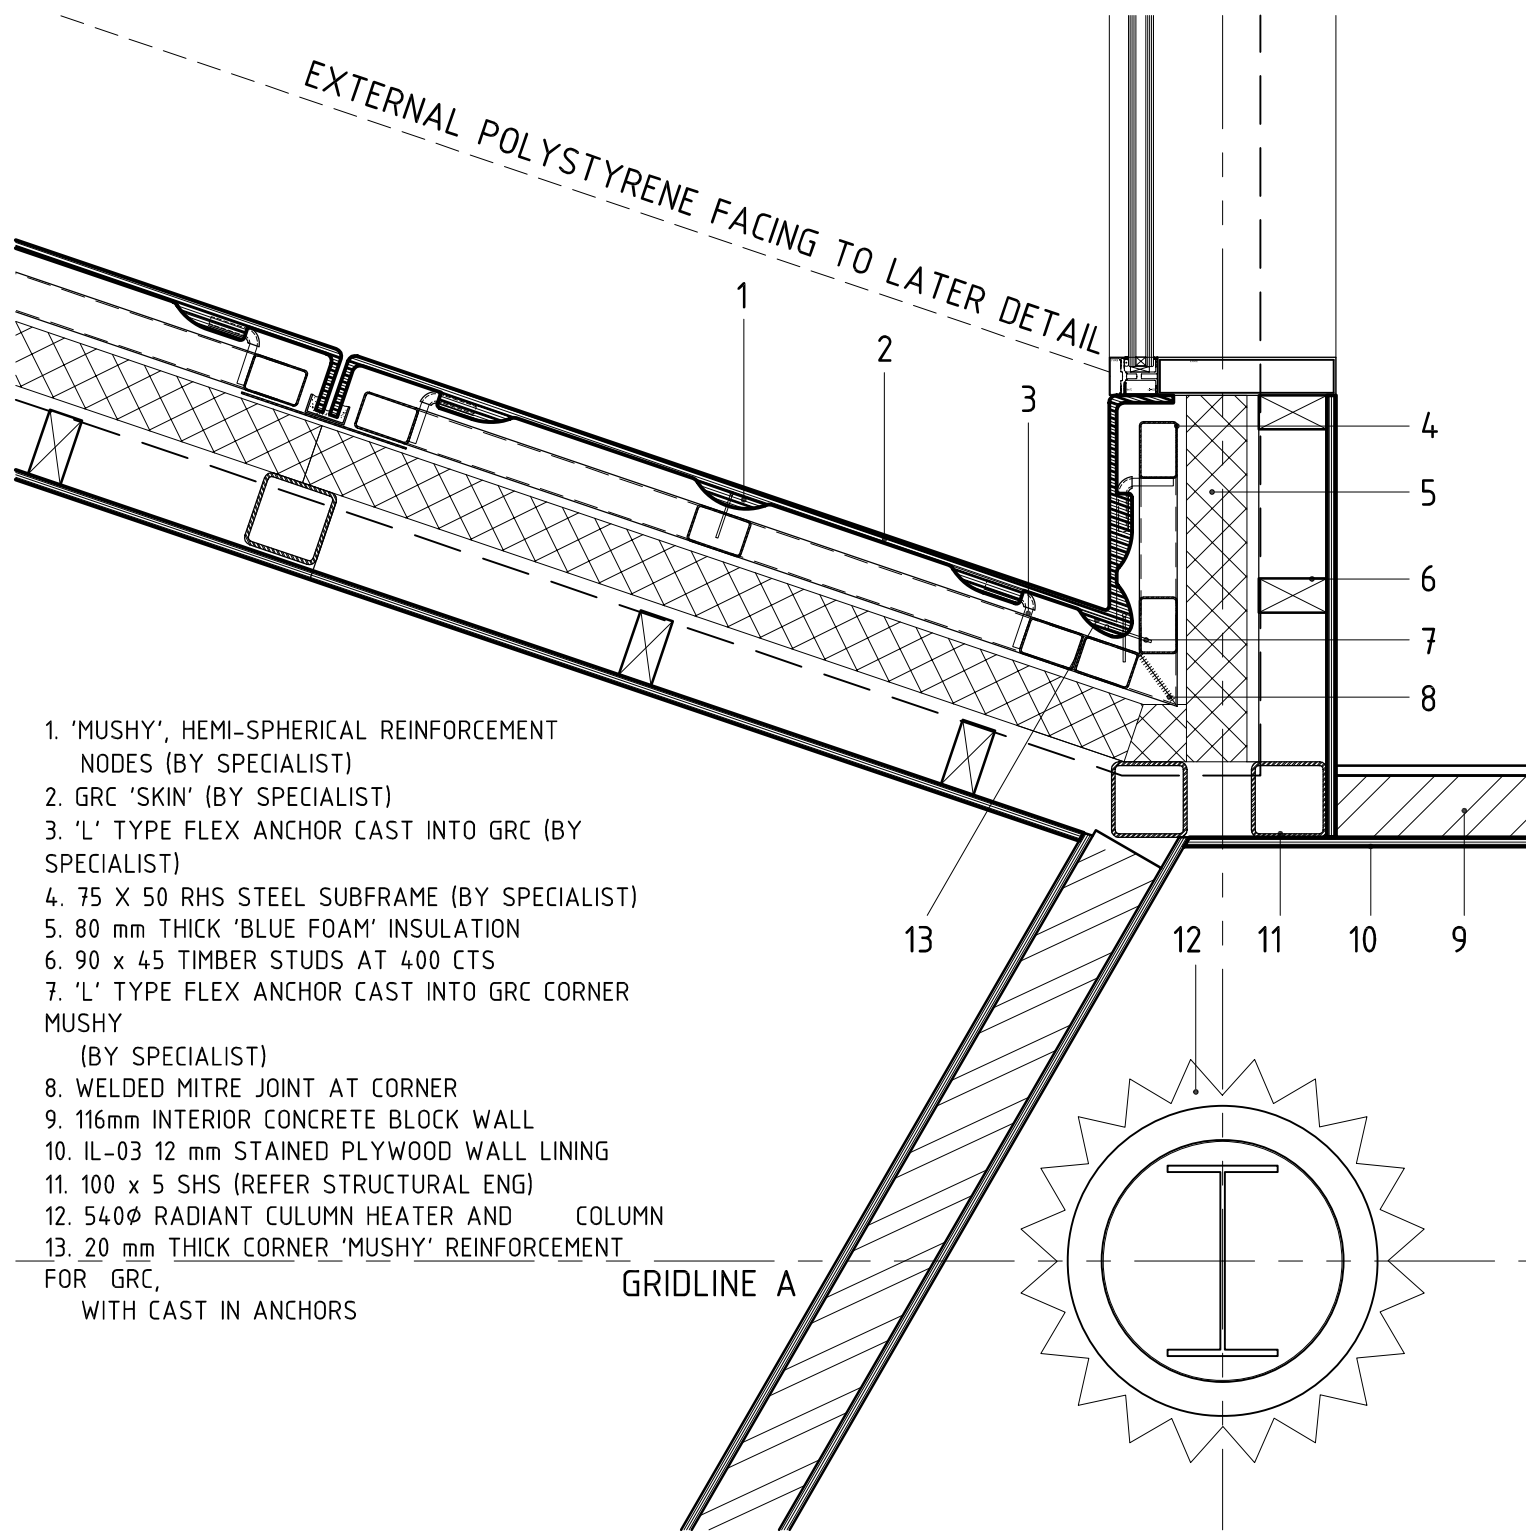

14
A02
DETAIL 14 FLOOR PLAN

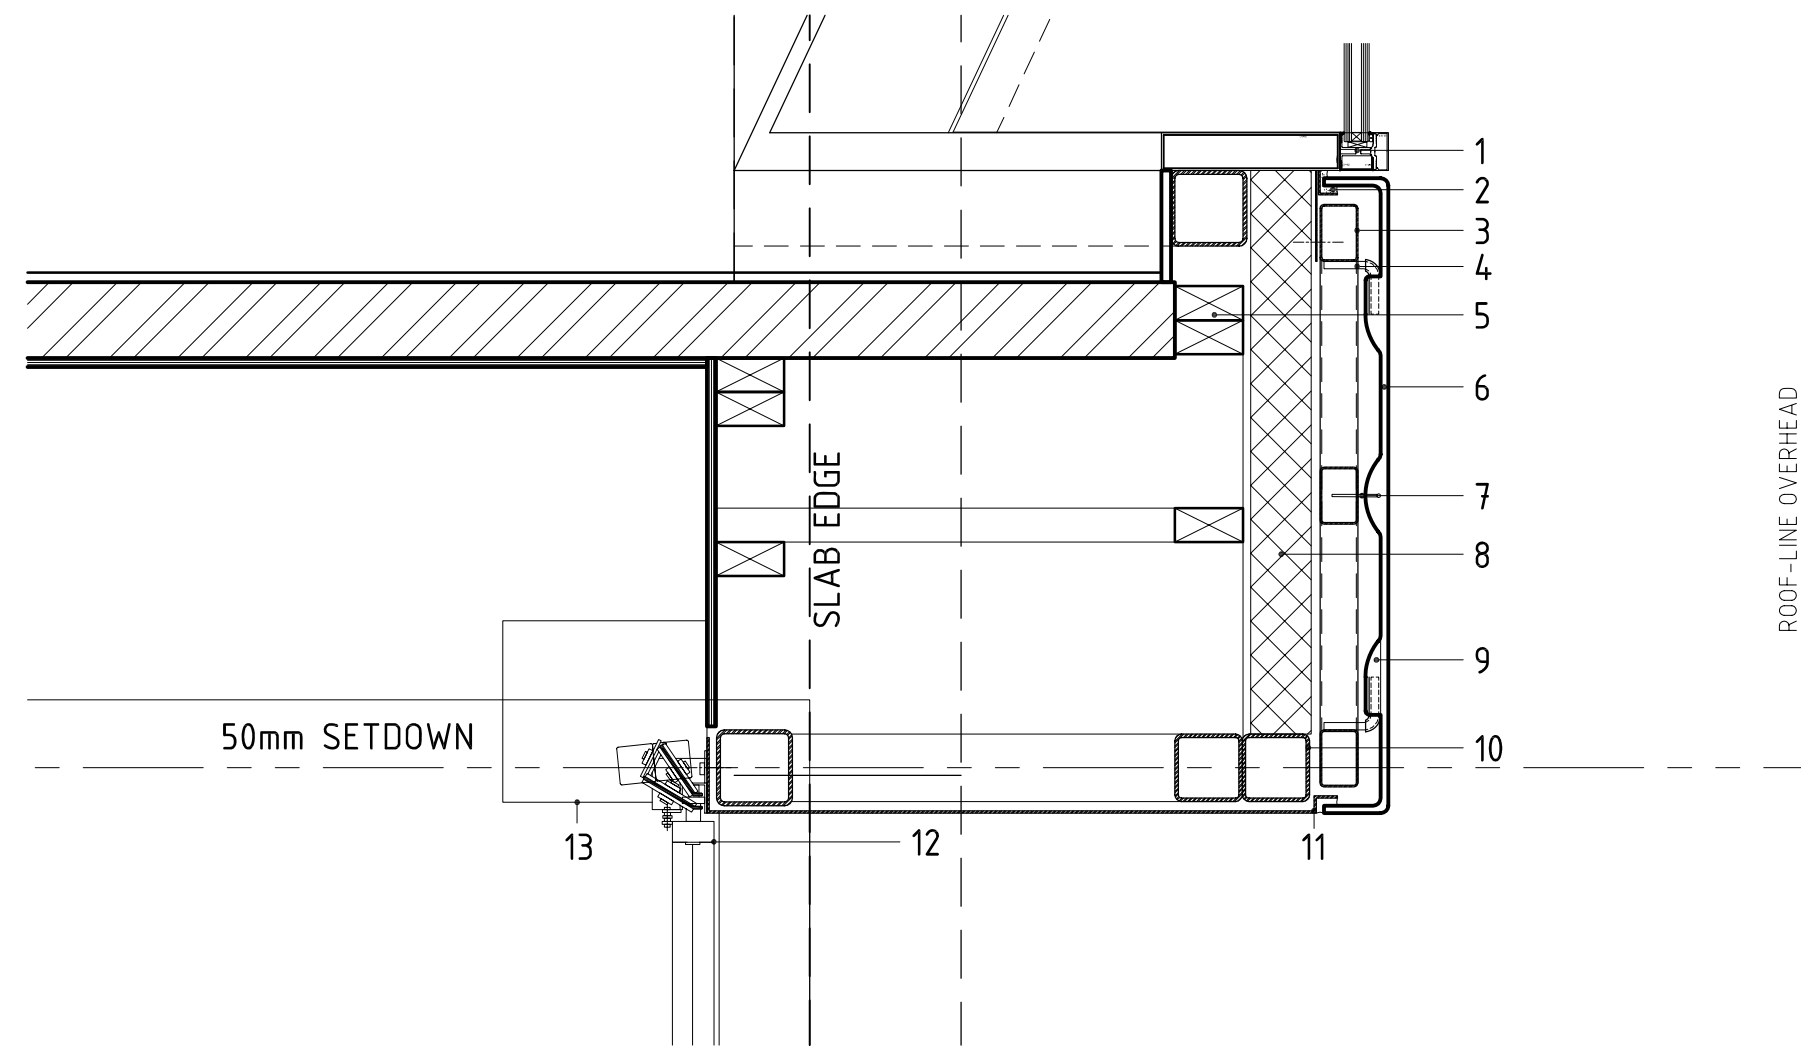

17
A02
DETAIL 17 FLOOR PLAN

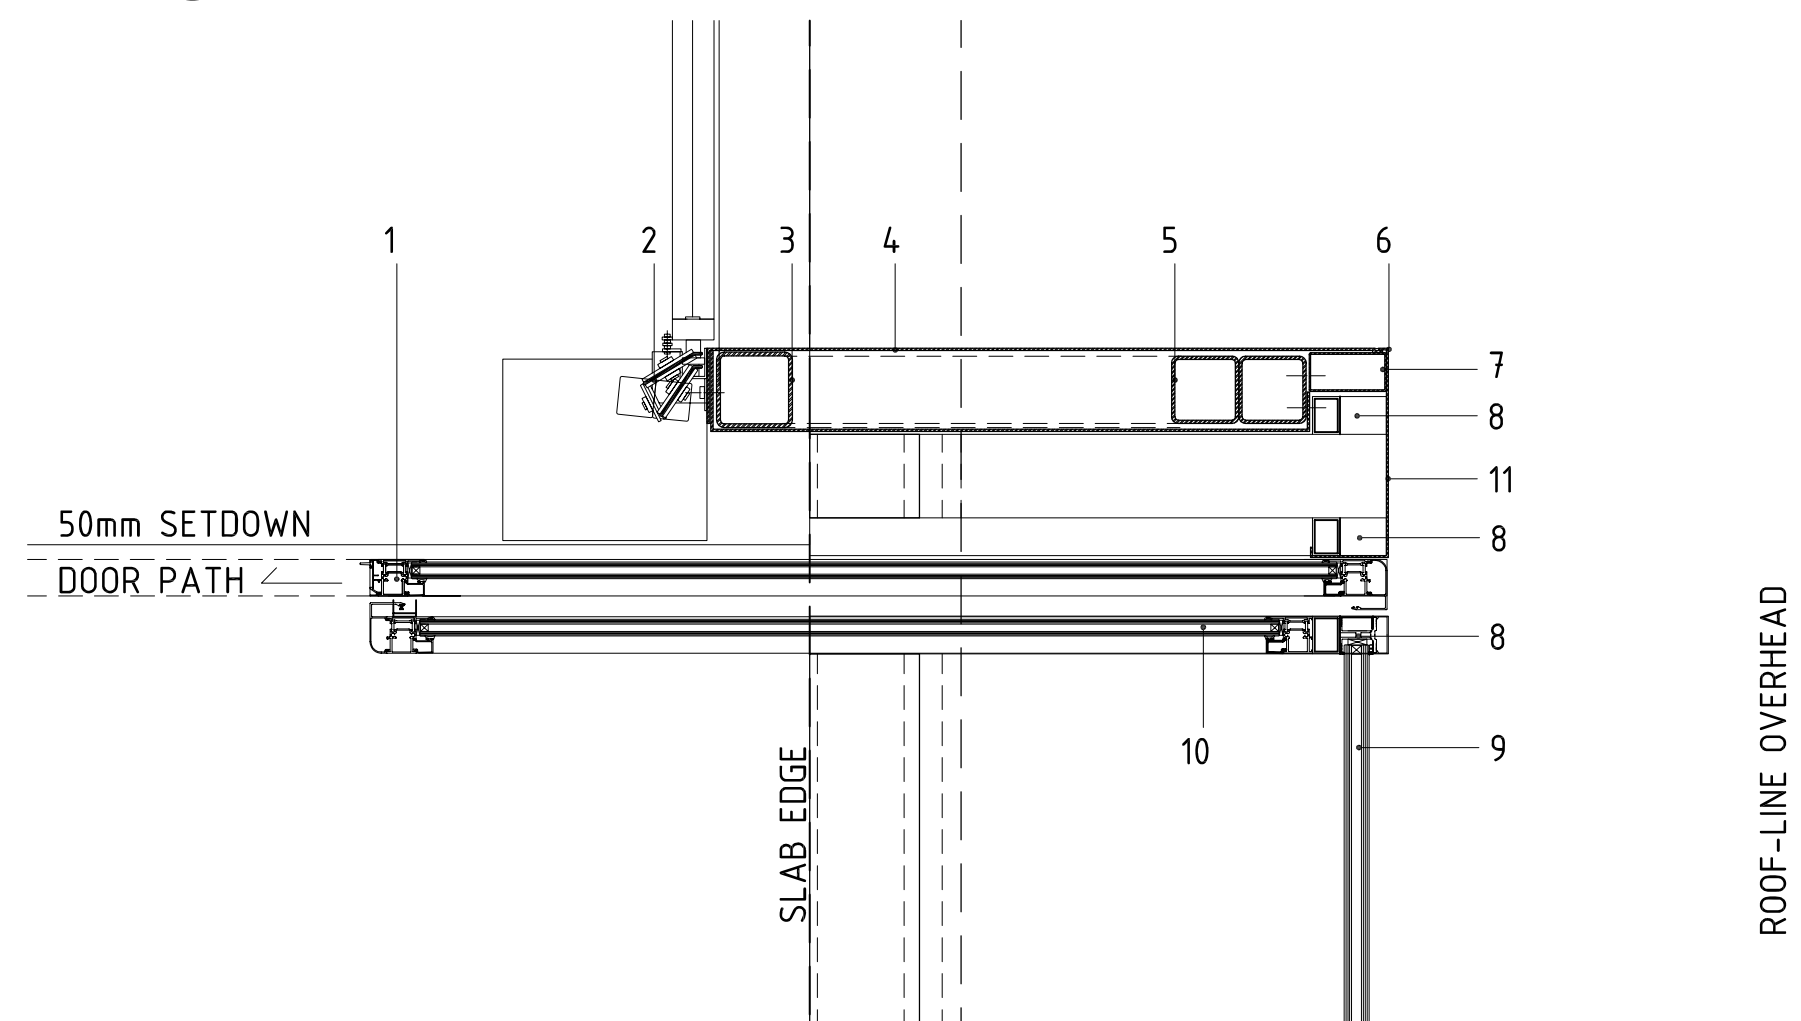

18
A02
DETAIL 18 FLOOR PLAN

1. 75 X 50 RHS STEEL SUBFRAME
2. STEEL STRAP
3. 'MUSHY', HEMI-SPHERICAL GRC REINFORCEMENT NODES
4. 80 mm THICK 'BLUE FOAM' INSULATION
5. GRC 'SKIN'
6. FLEX ANCHOR CAST INTO GRC
7. 90 x 45 TIMBER STUDS AT 400 CTS
8. 13 mm PLASTER BOARD LINING
9. 'L' TYPE FLEX ANCHOR CAST INTO GRC
10. 'WILLSEAL' WATERPROOF WEATHER SEAL
11. CAPRAL 150 ST KILDA ALUMINIUM WINDOW FRAME SUITE
12. 8.3 x 12 x 8.3 DOUBLE GLAZING

REFER TO WINDOW SCHEDULE
FOR WINDOW DIMENSIONS

1. CAPRAL 150 ST KILDA WINDOW FRAME ASSEMBLY
2. 'WILLSEAL' WATERPROOF WEATHER SEAL (BY SPECIALIST)
3. 75 X 50 RHS STEEL SUBFRAME (BY SPECIALIST)
4. 'L' TYPE FLEX ANCHOR CAST INTO GRC (BY SPECIALIST)
5. 90 x 45 TIMBER STUDS AT 400 CTS
6. GRC 'SKIN' (BY SPECIALIST)
7. FLEX ANCHOR CAST INTO GRC
8. 80 mm THICK 'BLUE FOAM' INSULATION
9. 'MUSHY', HEMI-SPHERICAL GRC REINFORCEMENT NODES (BY SPECIALIST)
10. SC2 100 x 5 SHS STEEL DOOR POST (REF ENG)
11. 3mm BRUSHED STEEL SHEET
12. 2140 WIDE FOLD-UP DOOR
13. 270 x 240 DOOR COUNTER WEIGHT COVER

1. AUTOMATIC SLIDING DOOR SYSTEM WITH THERMAL BARRIER
2. 270 x 240 DOOR COUNTER WEIGHT COVER AND MECHANISM
3. 100 x 100 SHS DOOR POST
4. 3mm GAL STEEL FOLDED SHEETING PAINT FINISH
5. 2 x 89 SHS STRUCTURAL SUPPORT
6. 3 mm BRUSHED STAINLESS STEEL CAPPING
7. 100 x 50 SHS STRUCTURAL SUPPORT
8. RAKED GAL RHS TO SUIT
9. 8.3 x 12 x 8.3 DOUBLE GLAZED WINDOW.
10. FIXED GLASS PANEL AND THERMAL FRAME SYSTEM, DOUBLE GLAZED
11. 3 FOLDED GAL STEEL SHEET PAINT FINISH

MINIFIE NIXON

4th floor 179-181 swanston street
melbourne 3000
australia
t +61 3 9654 6326 f +61 3 9654 6308
office@minifienixon.com
minifie nixon ply ltd ACN 095 904 466

ADDRESS
Edithvale-Seafood Wetlands

PROJECT
Edithvale-Seafood Wetlands Discovery Centre
CLIENT
Melbourne Water

DRAWN
BD
SCALE
1:10 @ A1
SW
PM
DATE
09.12.07
NORTH


PRELIMINARY NOT FOR CONSTRUCTION

DRAWING TITLE
DETAILS 13 TO 18


PROJECT NO
0603
DWG NO
A20
ISSUE
T1

ISSUE DATE AMENDMENT CHKD


USE FIGURED DIMENSIONS IN PREFERENCE TO SCALED.
CHECK ALL DIMENSIONS ON SITE BEFORE FABRICATION OR SET OUT.
COPYRIGHT ALL RIGHTS RESERVED. THIS WORK IS COPYRIGHT AND NOT BE REPRODUCED OR COPIED IN ANY FORM OR BY ANY OTHER MEANS (GRAPHIC, ELECTRONIC OR MECHANICAL INCLUDING PHOTOCOPYING) WITHOUT THE WRITTEN PERMISSION OF MINIFIE NIXON PTY LTD. ANY LICENSE, EXPRESS OR IMPLIED, TO USE THIS DOCUMENT FOR ANY PURPOSE WHATSOEVER IS RESTRICTED TO THE TERMS OF THE AGREEMENT OR IMPLIED AGREEMENT BETWEEN MINIFIE NIXON PTY LTD AND THE INSTRUCTING PARTY.

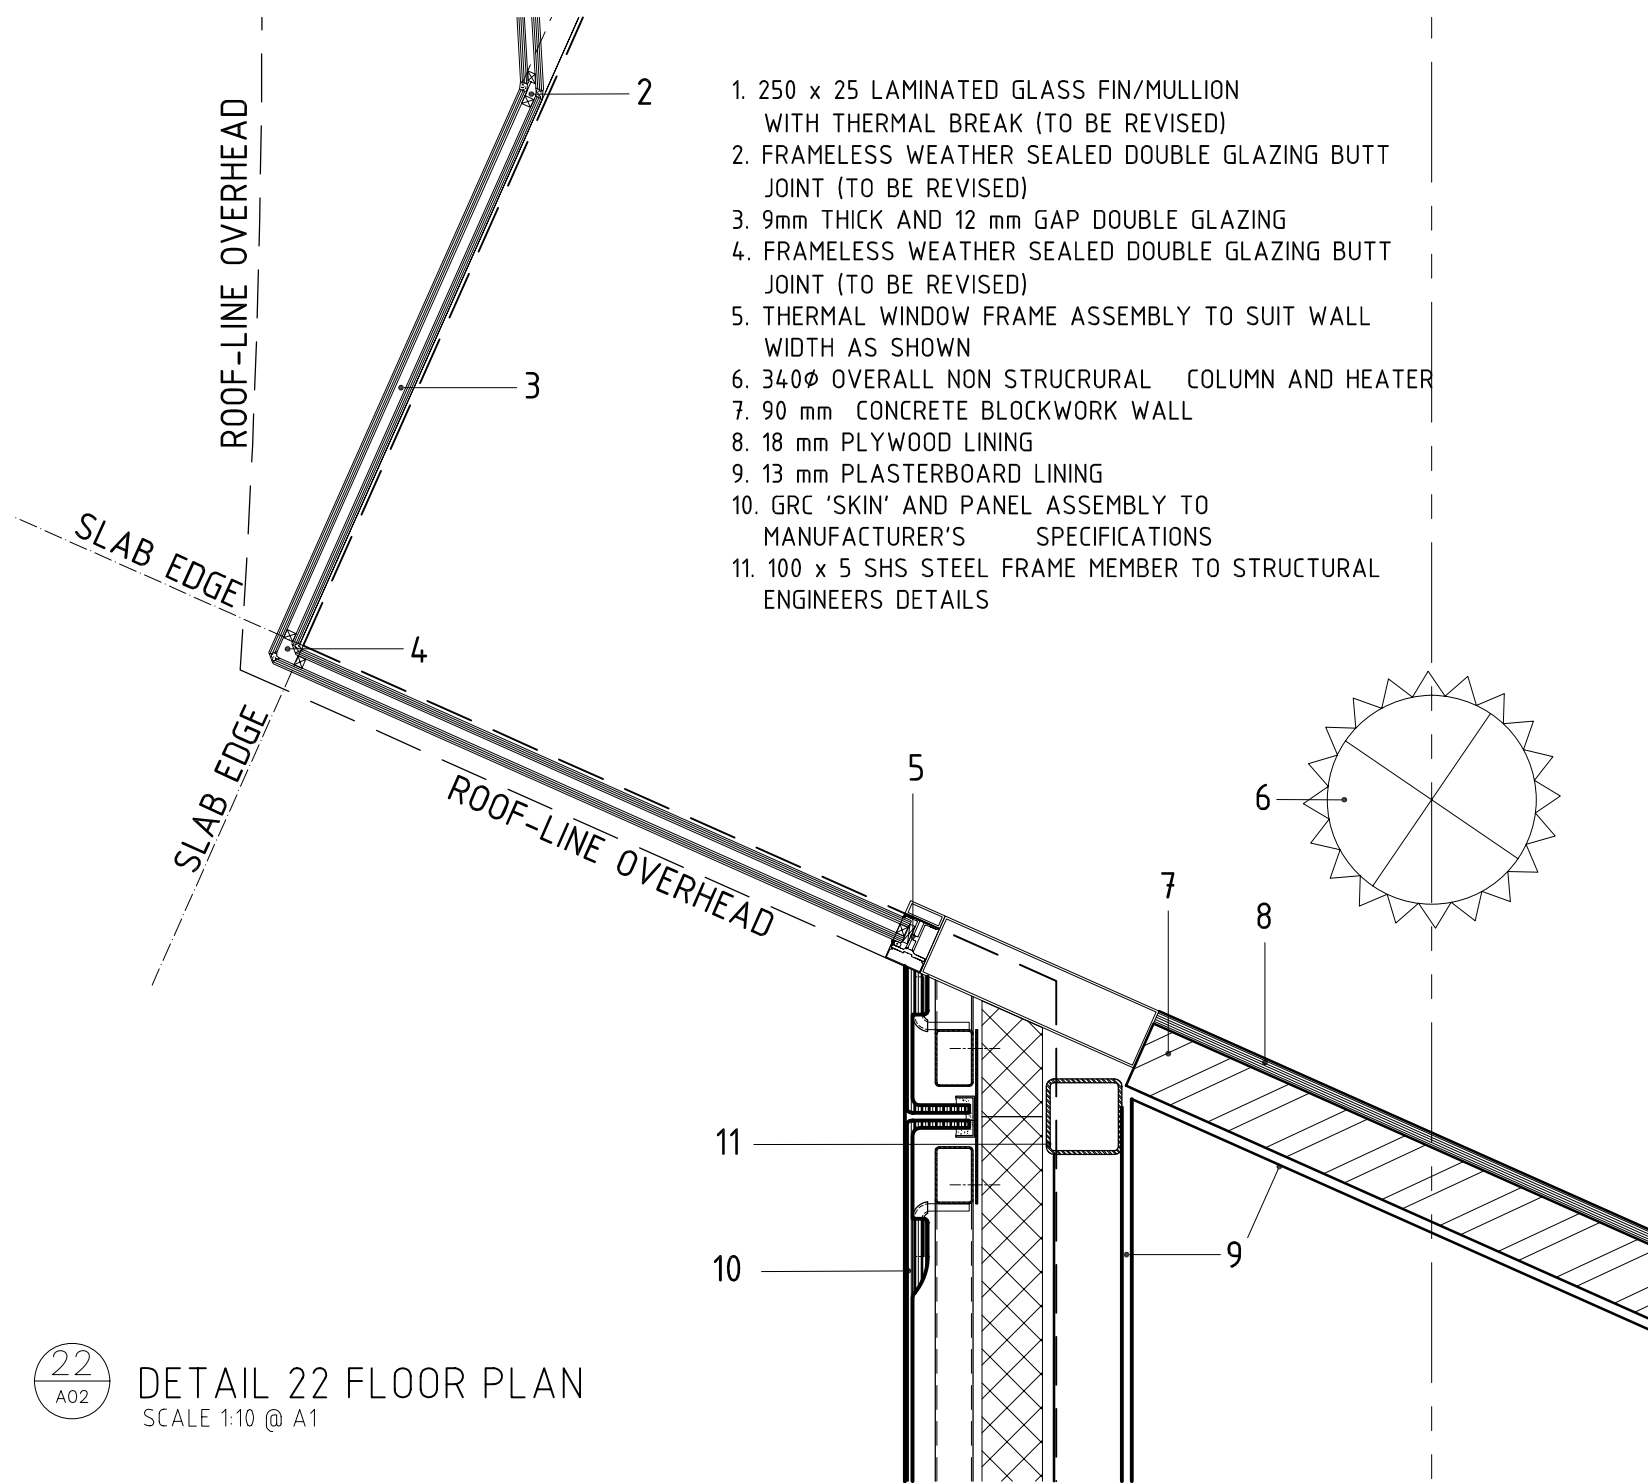

22
A02
DETAIL 22 FLOOR PLAN
SCALE 1:10 @ A1

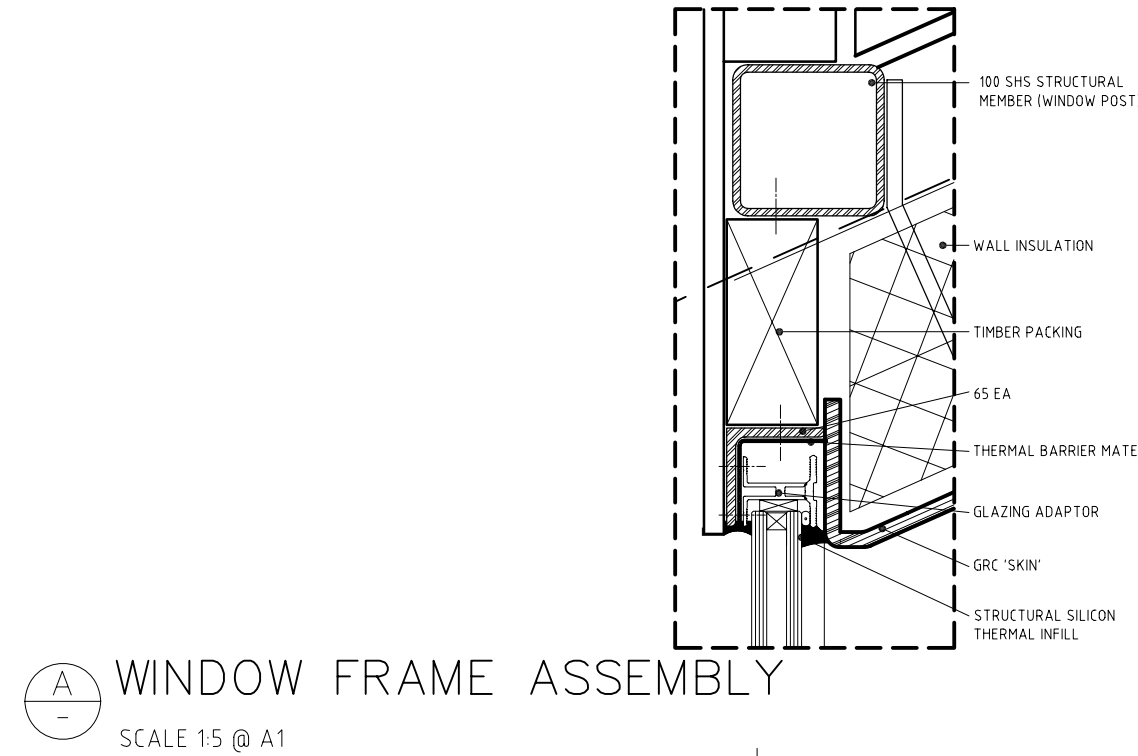


A
-
WINDOW FRAME ASSEMBLY
SCALE 1:5 @ A1

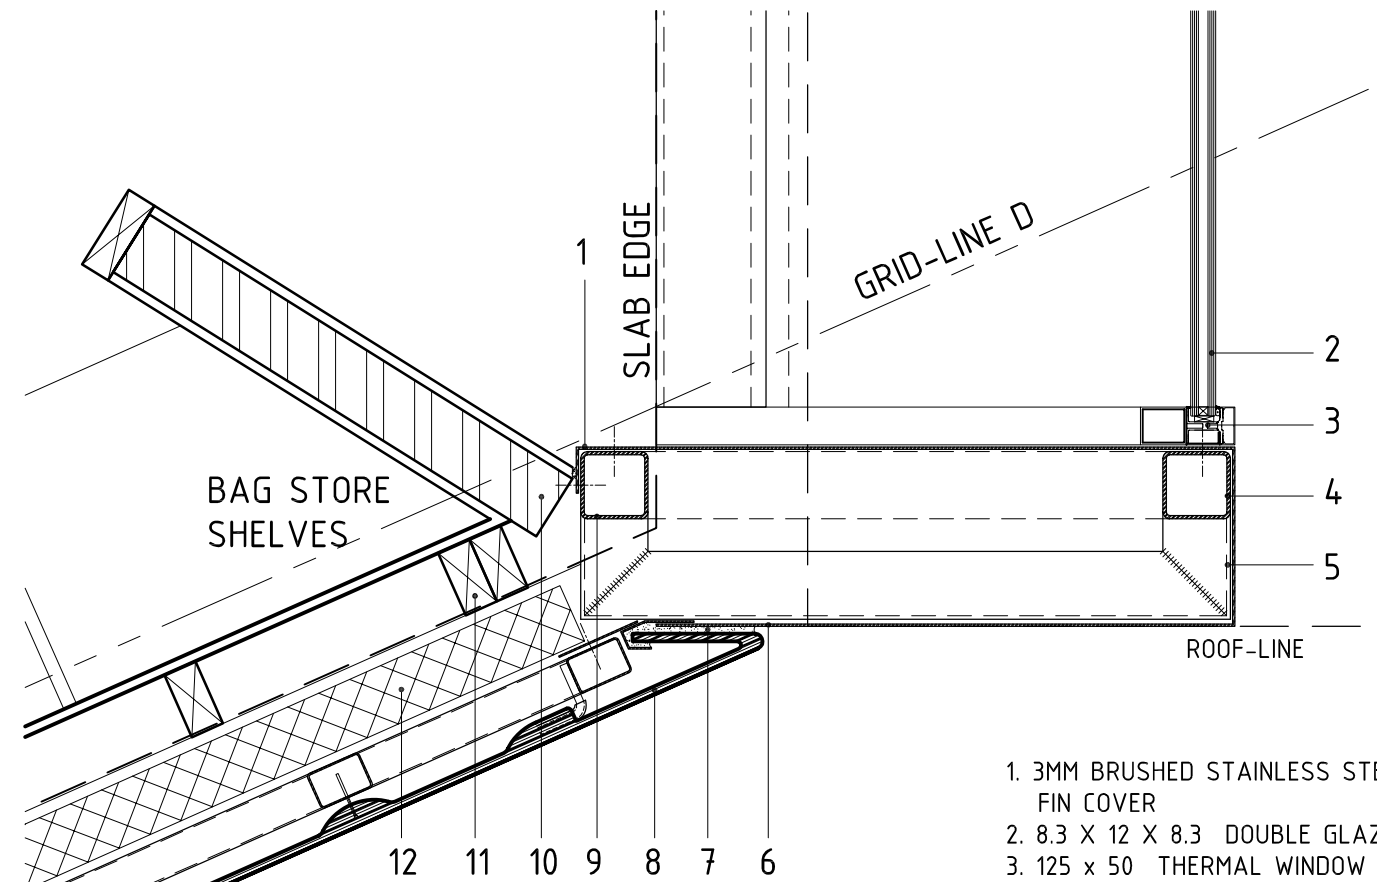


19
A02
DETAIL 19 FLOOR PLAN
SCALE 1:10 @ A1

- 3MM BRUSHED STAINLESS STI FIN COVER
- 8.3 X 12 X 8.3 DOUBLE GLAZ
- 125 X 50 THERMAL WINDOW MULLION ASSEMBLY
- SC4 89 X 5 SHS RAKING COLI (REF ENG)
- STRUCTURAL FIN SUPPORT /
- 3MM BRUSHED STAINLESS ST FIN COVER
- 'WILLSEAL' OR SIMILAR APPI WEATHERPROOF SEALANT,
- GRC 'SKIN' AND PANEL ASSEY BY SPECIALIST
- SC3 89 X 5 SHS STEEL CORN
- CONCRETE BLOCK WALL, 90M AND 13MM PLASTER
- 90 X 45 STUD WALL, 13MM I PLASTERBOARD LINING
- 80 'BLUE FOAM' THERMAL IN

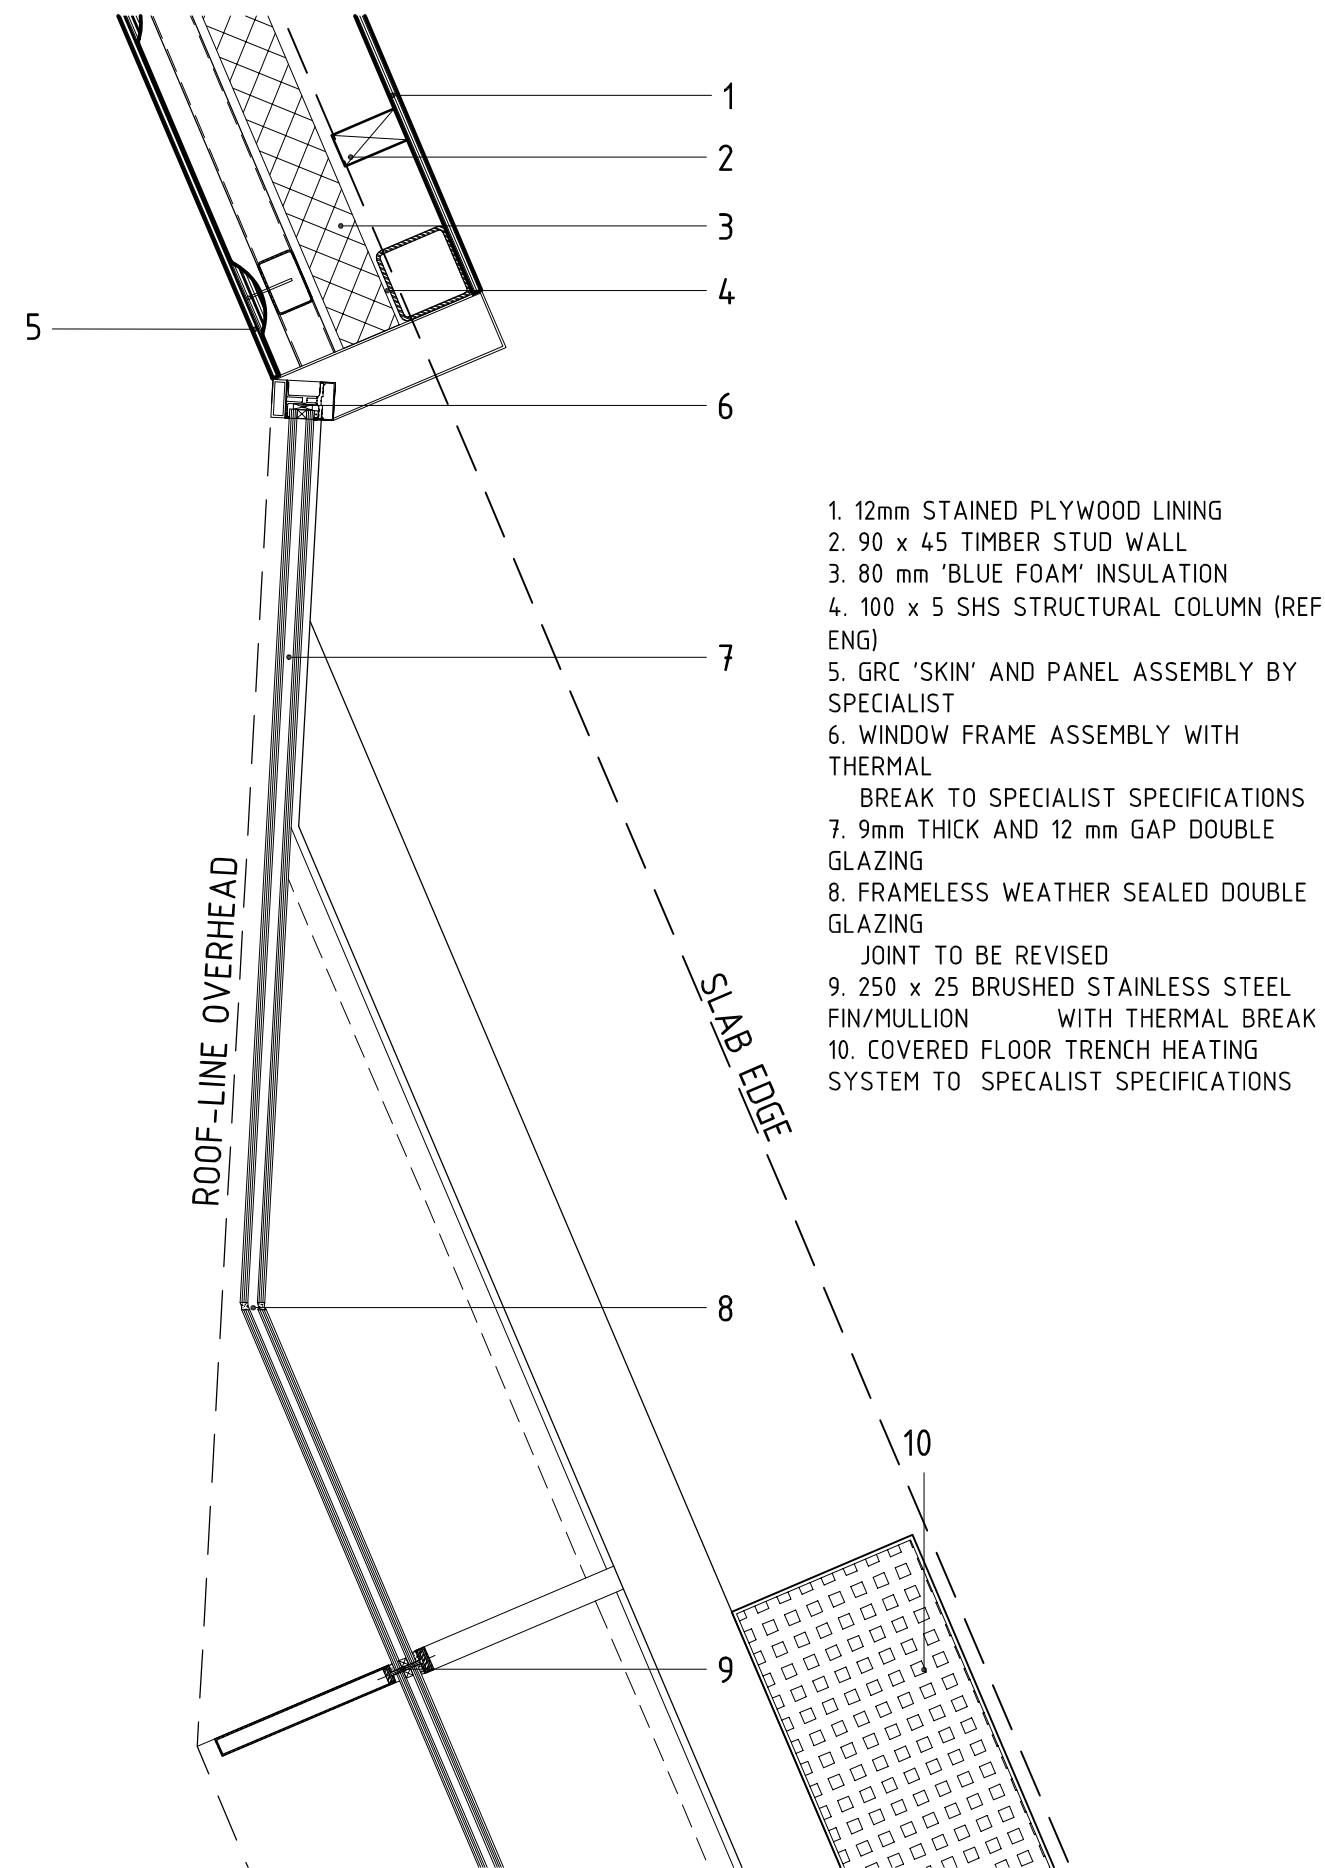


23
A02
DETAIL 23 FLOOR PLAN
SCALE 1:10 @ A1

- 12mm STAINED PLYWOOD LINING
- 90 x 45 TIMBER STUD WALL
- 80 mm 'BLUE FOAM' INSULATION
- 100 x 5 SHS STRUCTURAL COLUMN (REF ENG)
- GRC 'SKIN' AND PANEL ASSEMBLY BY SPECIALIST
- WINDOW FRAME ASSEMBLY WITH THERMAL BREAK TO SPECIALIST SPECIFICATIONS
- 9mm THICK AND 12 mm GAP DOUBLE GLAZING
- FRAMELESS WEATHER SEALED DOUBLE GLAZING JOINT TO BE REVISED
- 250 x 25 BRUSHED STAINLESS STEEL FIN/MULLION WITH THERMAL BREAK
- COVERED FLOOR TRENCH HEATING SYSTEM TO SPECIALIST SPECIFICATIONS

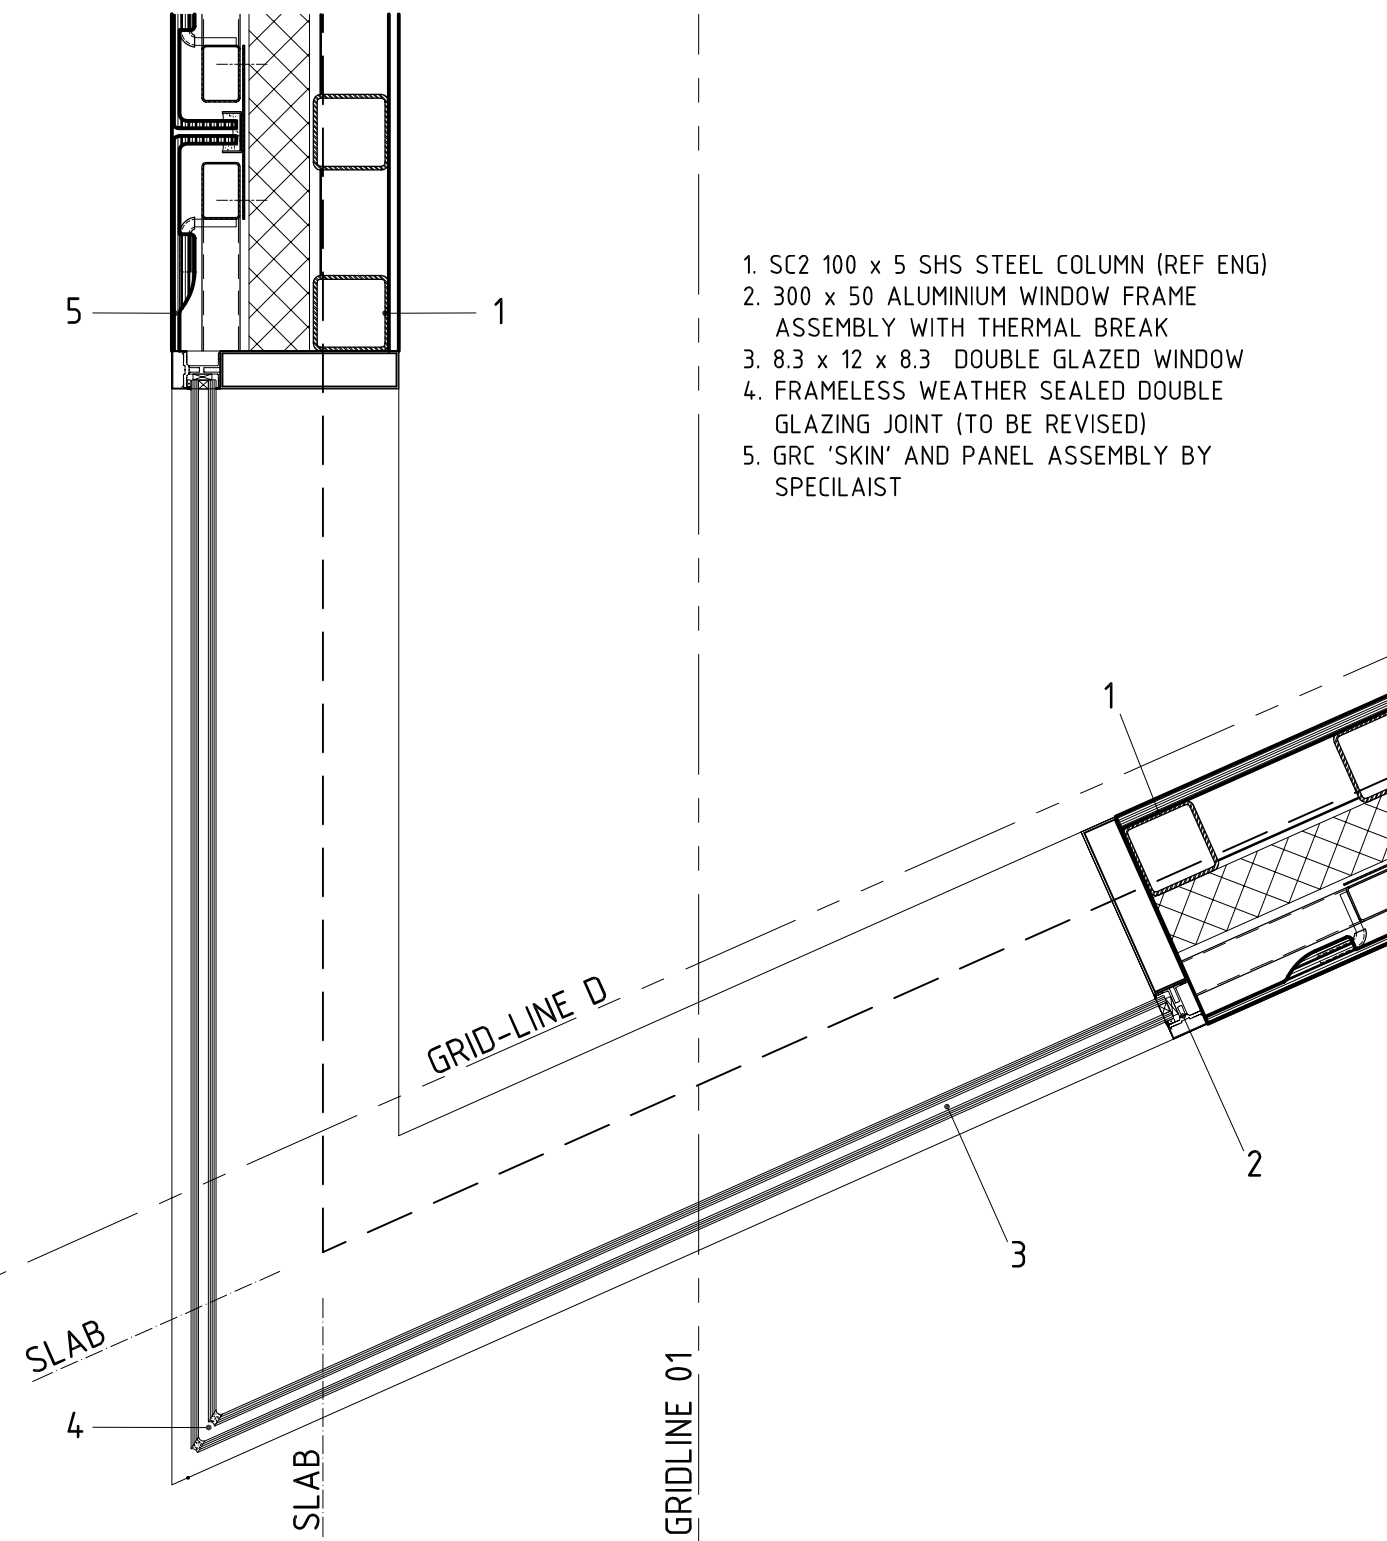

21
A02
DETAIL 21 FLOOR PLAN
SCALE 1:10 @ A1

- SC2 100 x 5 SHS STEEL COLUMN (REF ENG)
- 300 x 50 ALUMINIUM WINDOW FRAME ASSEMBLY WITH THERMAL BREAK
- 8.3 x 12 x 8.3 DOUBLE GLAZED WINDOW
- FRAMELESS WEATHER SEALED DOUBLE GLAZING JOINT (TO BE REVISED)
- GRC 'SKIN' AND PANEL ASSEMBLY BY SPECILAIST

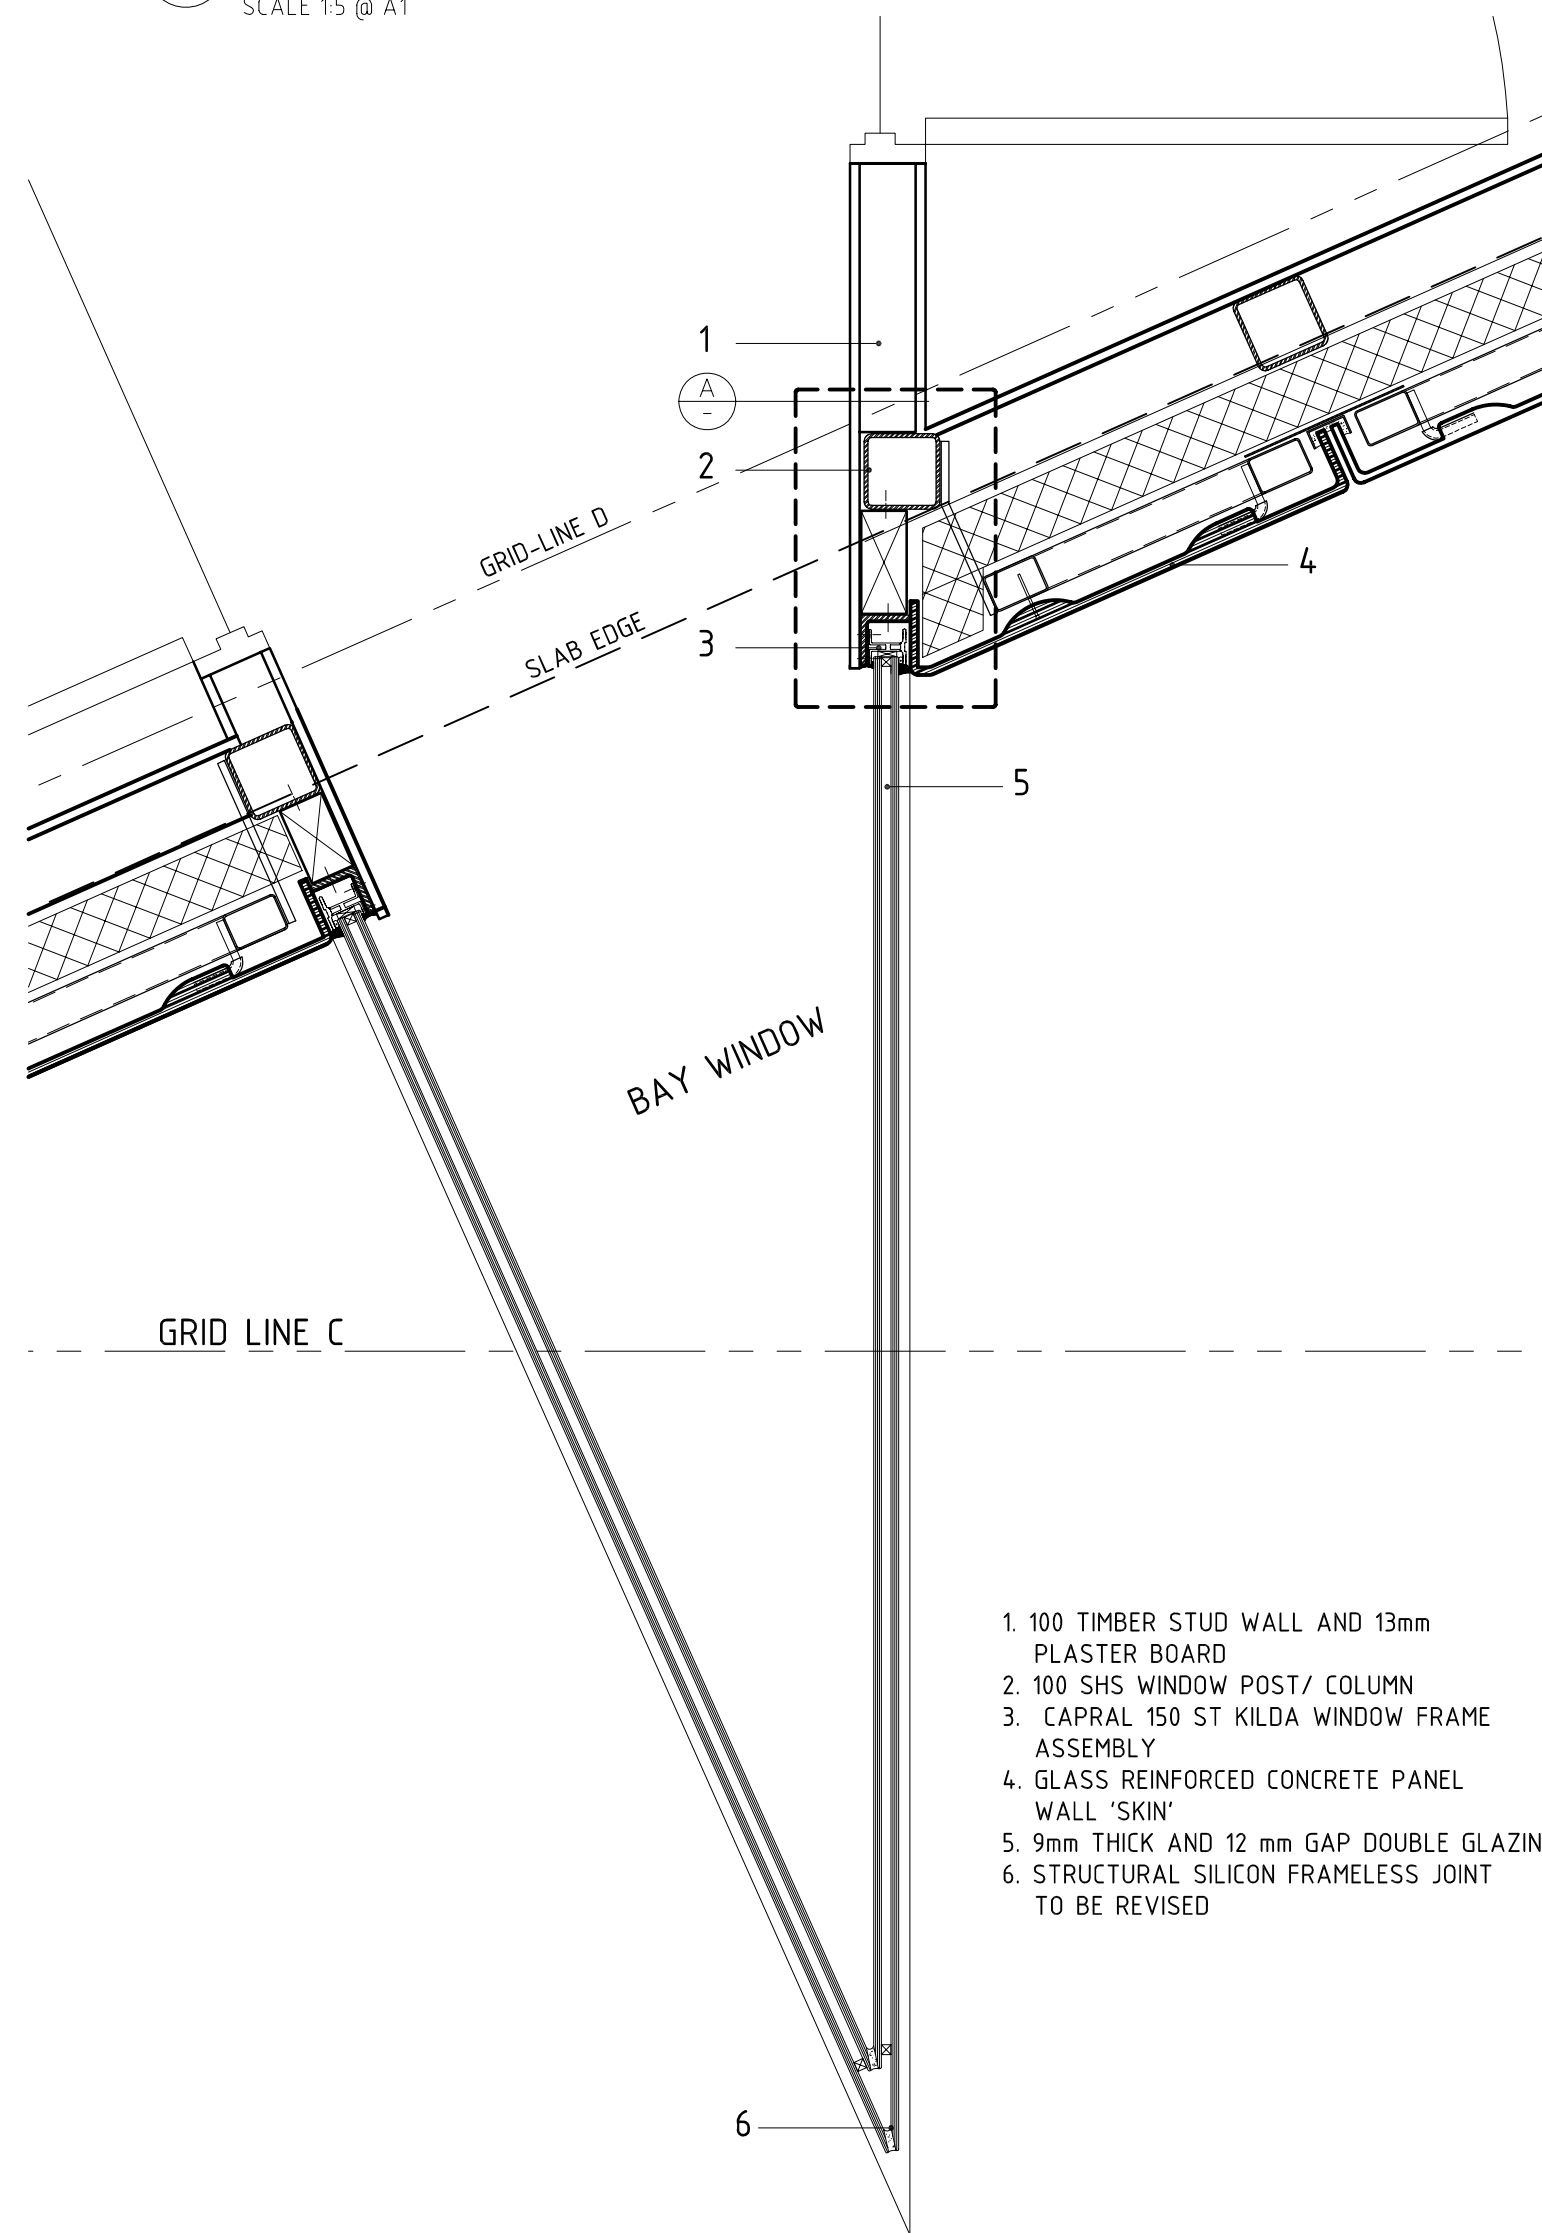

20
A02
DETAIL 20 FLOOR PLAN
SCALE 1:10 @ A1

- 100 TIMBER STUD WALL AND 13mm PLASTER BOARD
- 100 SHS WINDOW POST/ COLUMN
- CAPRAL 150 ST KILDA WINDOW FRAME ASSEMBLY
- GLASS REINFORCED CONCRETE PANEL WALL 'SKIN'
- 9mm THICK AND 12 mm GAP DOUBLE GLAZING
- STRUCTURAL SILICON FRAMELESS JOINT TO BE REVISED

MINIFIE NIXON

4th floor 179-181 swanston street
melbourne 3000
australia
t +61 3 9654 6326 f +61 3 9654 6308
office@minifienixon.com
minifie nixon pty ltd ACN 095 904 466

ADDRESS

Edithvale-Seafood Wetlands

PROJECT

Edithvale-Seafood Wetlands Discovery Centre

CLIENT

Melbourne Water

DRAWN

BD

SW

PM


DATE

09.12.07

SCALE

VARIES

NORTH

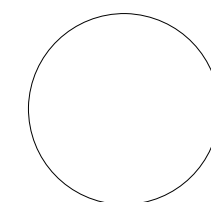

PRELIMINARY NOT FOR CONSTRUCTION

DRAWING TITLE

DETAILS 19 TO 23

PROJECT NO

0603

DWG NO

A21

ISSUE

T1

ISSUE	DATE	AMENDMENT	CHKD
-------	------	-----------	------


USE FIGURED DIMENSIONS IN PREFERENCE TO SCALED.
CHECK ALL DIMENSIONS ON SITE BEFORE FABRICATION OR SET OUT.
COPYRIGHT ALL RIGHTS RESERVED. THIS WORK IS COPYRIGHT AND CANNOT BE REPRODUCED OR COPIED IN ANY FORM OR BY ANY OTHER MEANS (GRAPHIC, ELECTRONIC OR MECHANICAL INCLUDING PHOTOCOPYING) WITHOUT THE WRITTEN PERMISSION OF MINIFIE NIXON PTY LTD. ANY LICENSE, EXPRESS OR IMPLIED, TO USE THIS DOCUMENT FOR ANY PURPOSE WHATSOEVER IS RESTRICTED TO THE TERMS OF THE AGREEMENT OR IMPLIED AGREEMENT BETWEEN MINIFIE NIXON PTY LTD AND THE INSTRUCTING PARTY.



4th floor 179-181 swanston street
melbourne 3000
australia
t +61 3 9654 6326 f +61 3 9654 6308
office@minifienixon.com
minifie nixon pty ltd ACN 095 904 466

CLIENT
Melbourne Water

SCALE
VARIES

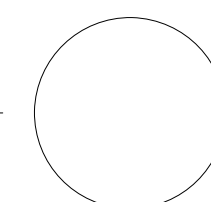


PROJECT NO	DWG NO	ISSUE
0603	A22	T1


ISSUE	DATE	AMENDMENT	CHKD
-------	------	-----------	------

USE FIGURED DIMENSIONS IN PREFERENCE TO SCALED.
CHECK ALL DIMENSIONS ON SITE BEFORE FABRICATION OR SET OUT.


COPYRIGHT ALL RIGHTS RESERVED. THIS WORK IS COPYRIGHT AND CANNOT BE REPRODUCED OR COPIED IN ANY FORM OR BY ANY OTHER MEANS (GRAPHIC, ELECTRONIC OR MECHANICAL INCLUDING PHOTOCOPYING) WITHOUT THE WRITTEN PERMISSION OF MINIFINE NIXON PTY LTD. ANY LICENSE, EXPRESS OR IMPLIED, TO USE THIS DOCUMENT FOR ANY PURPOSE WHATSOEVER IS RESTRICTED TO THE TERMS OF THE AGREEMENT OR IMPLIED AGREEMENT BETWEEN MINIFINE NIXON PTY LTD AND THE INSTRUCTING PARTY.

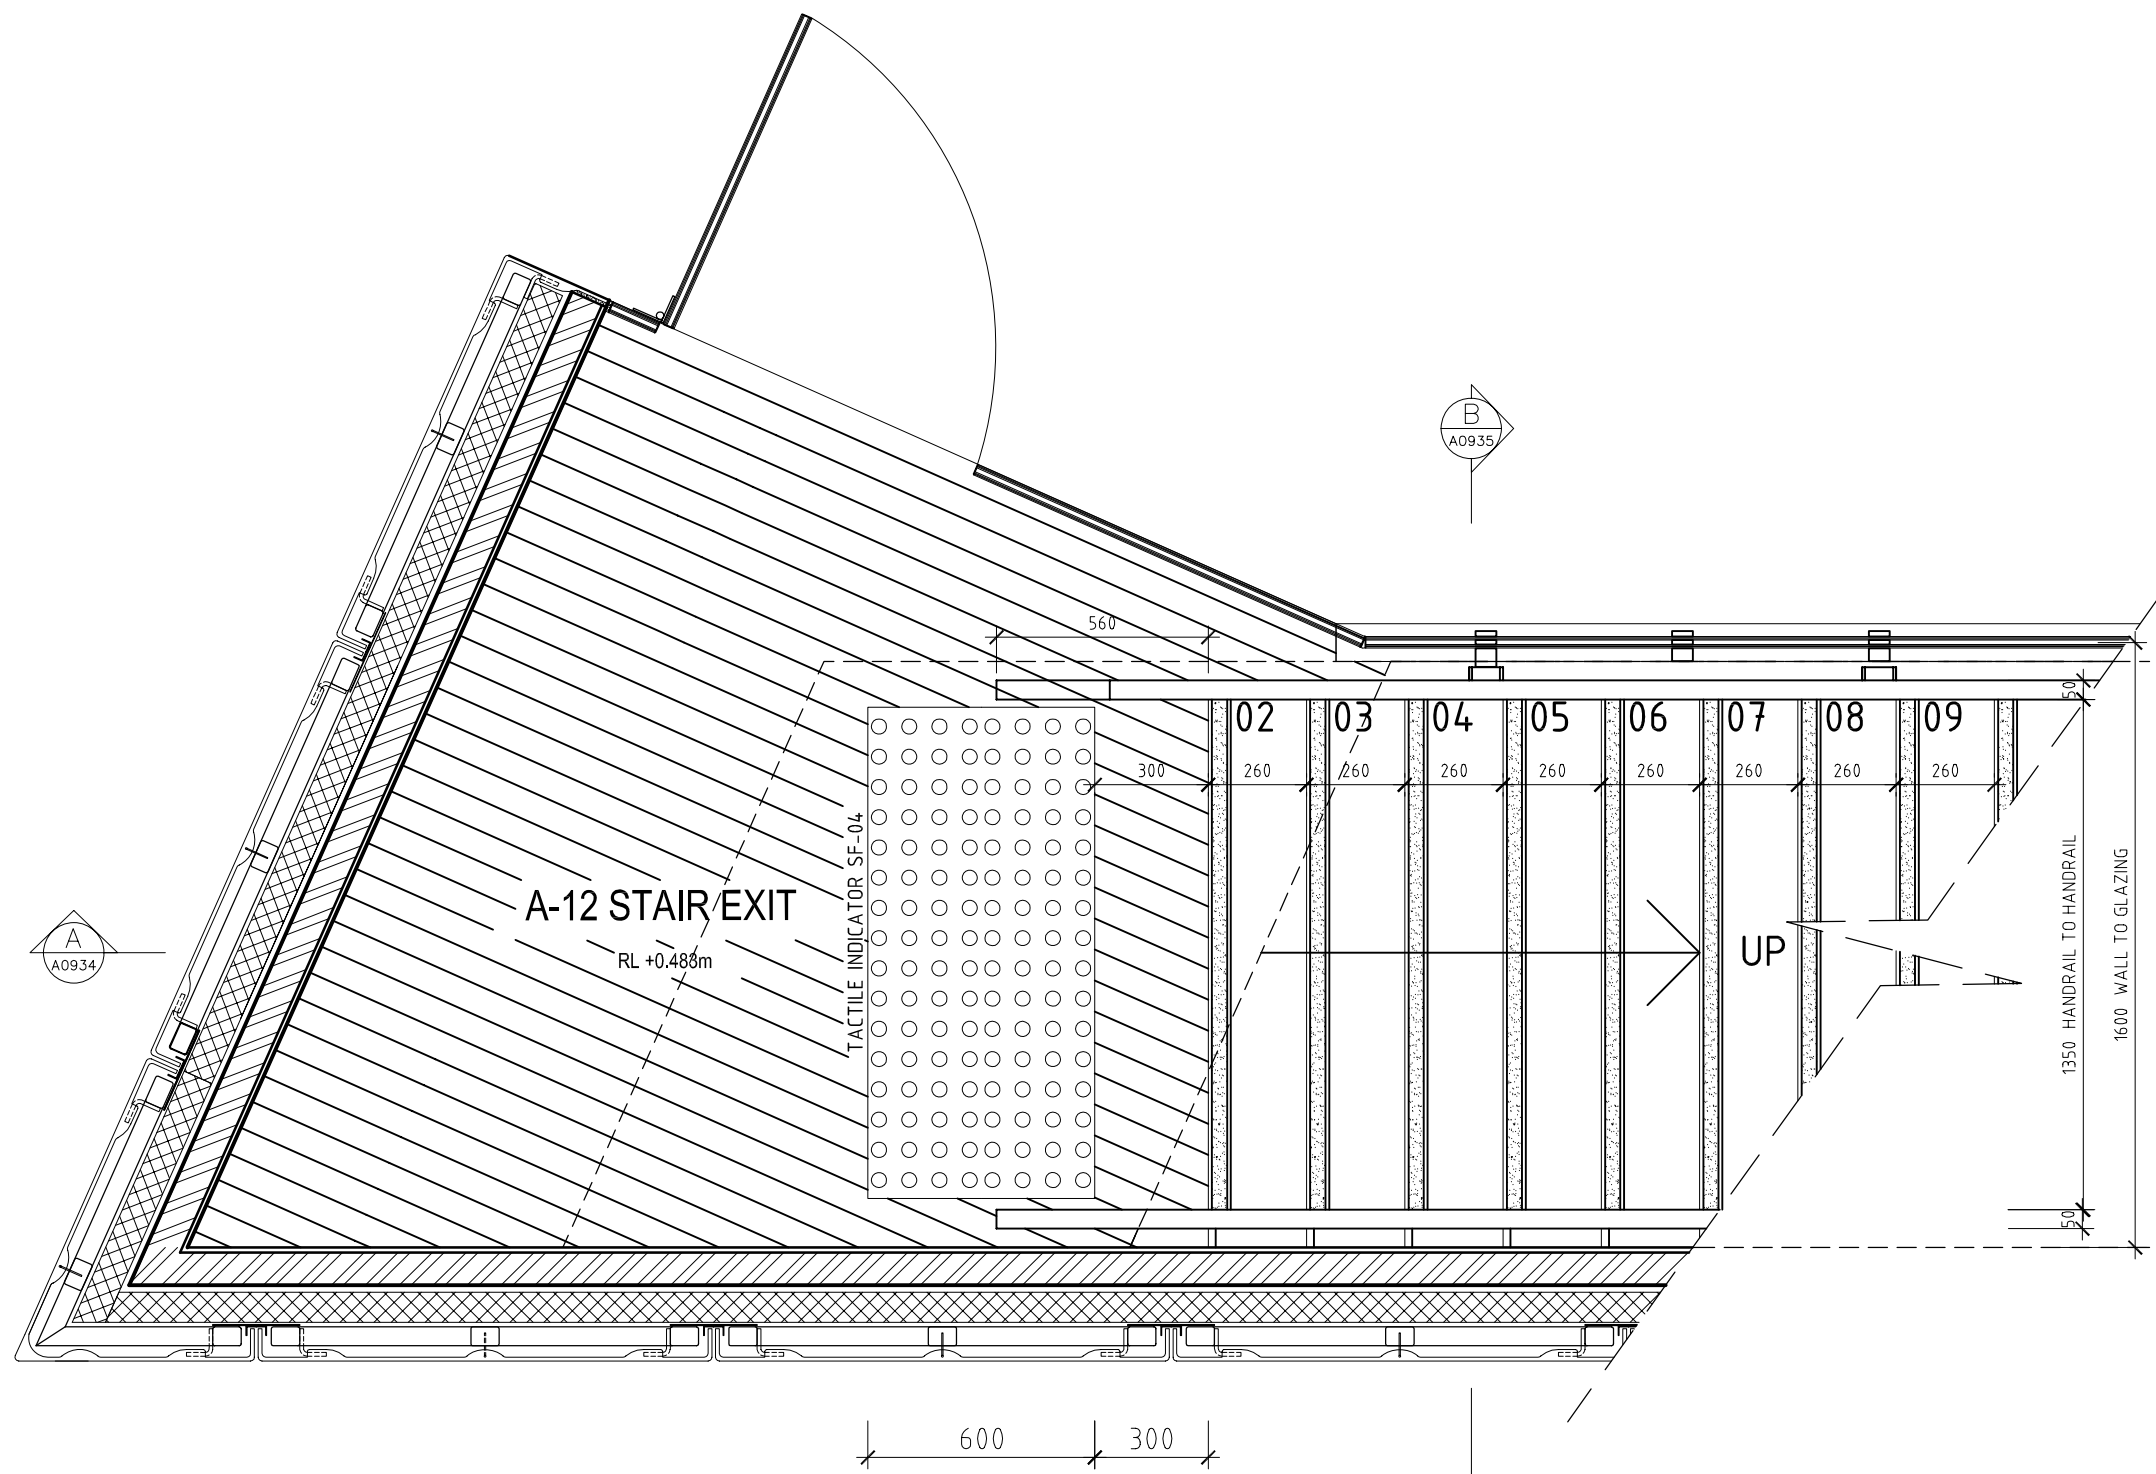


STAIR DETAIL UNDERCROFT PLAN

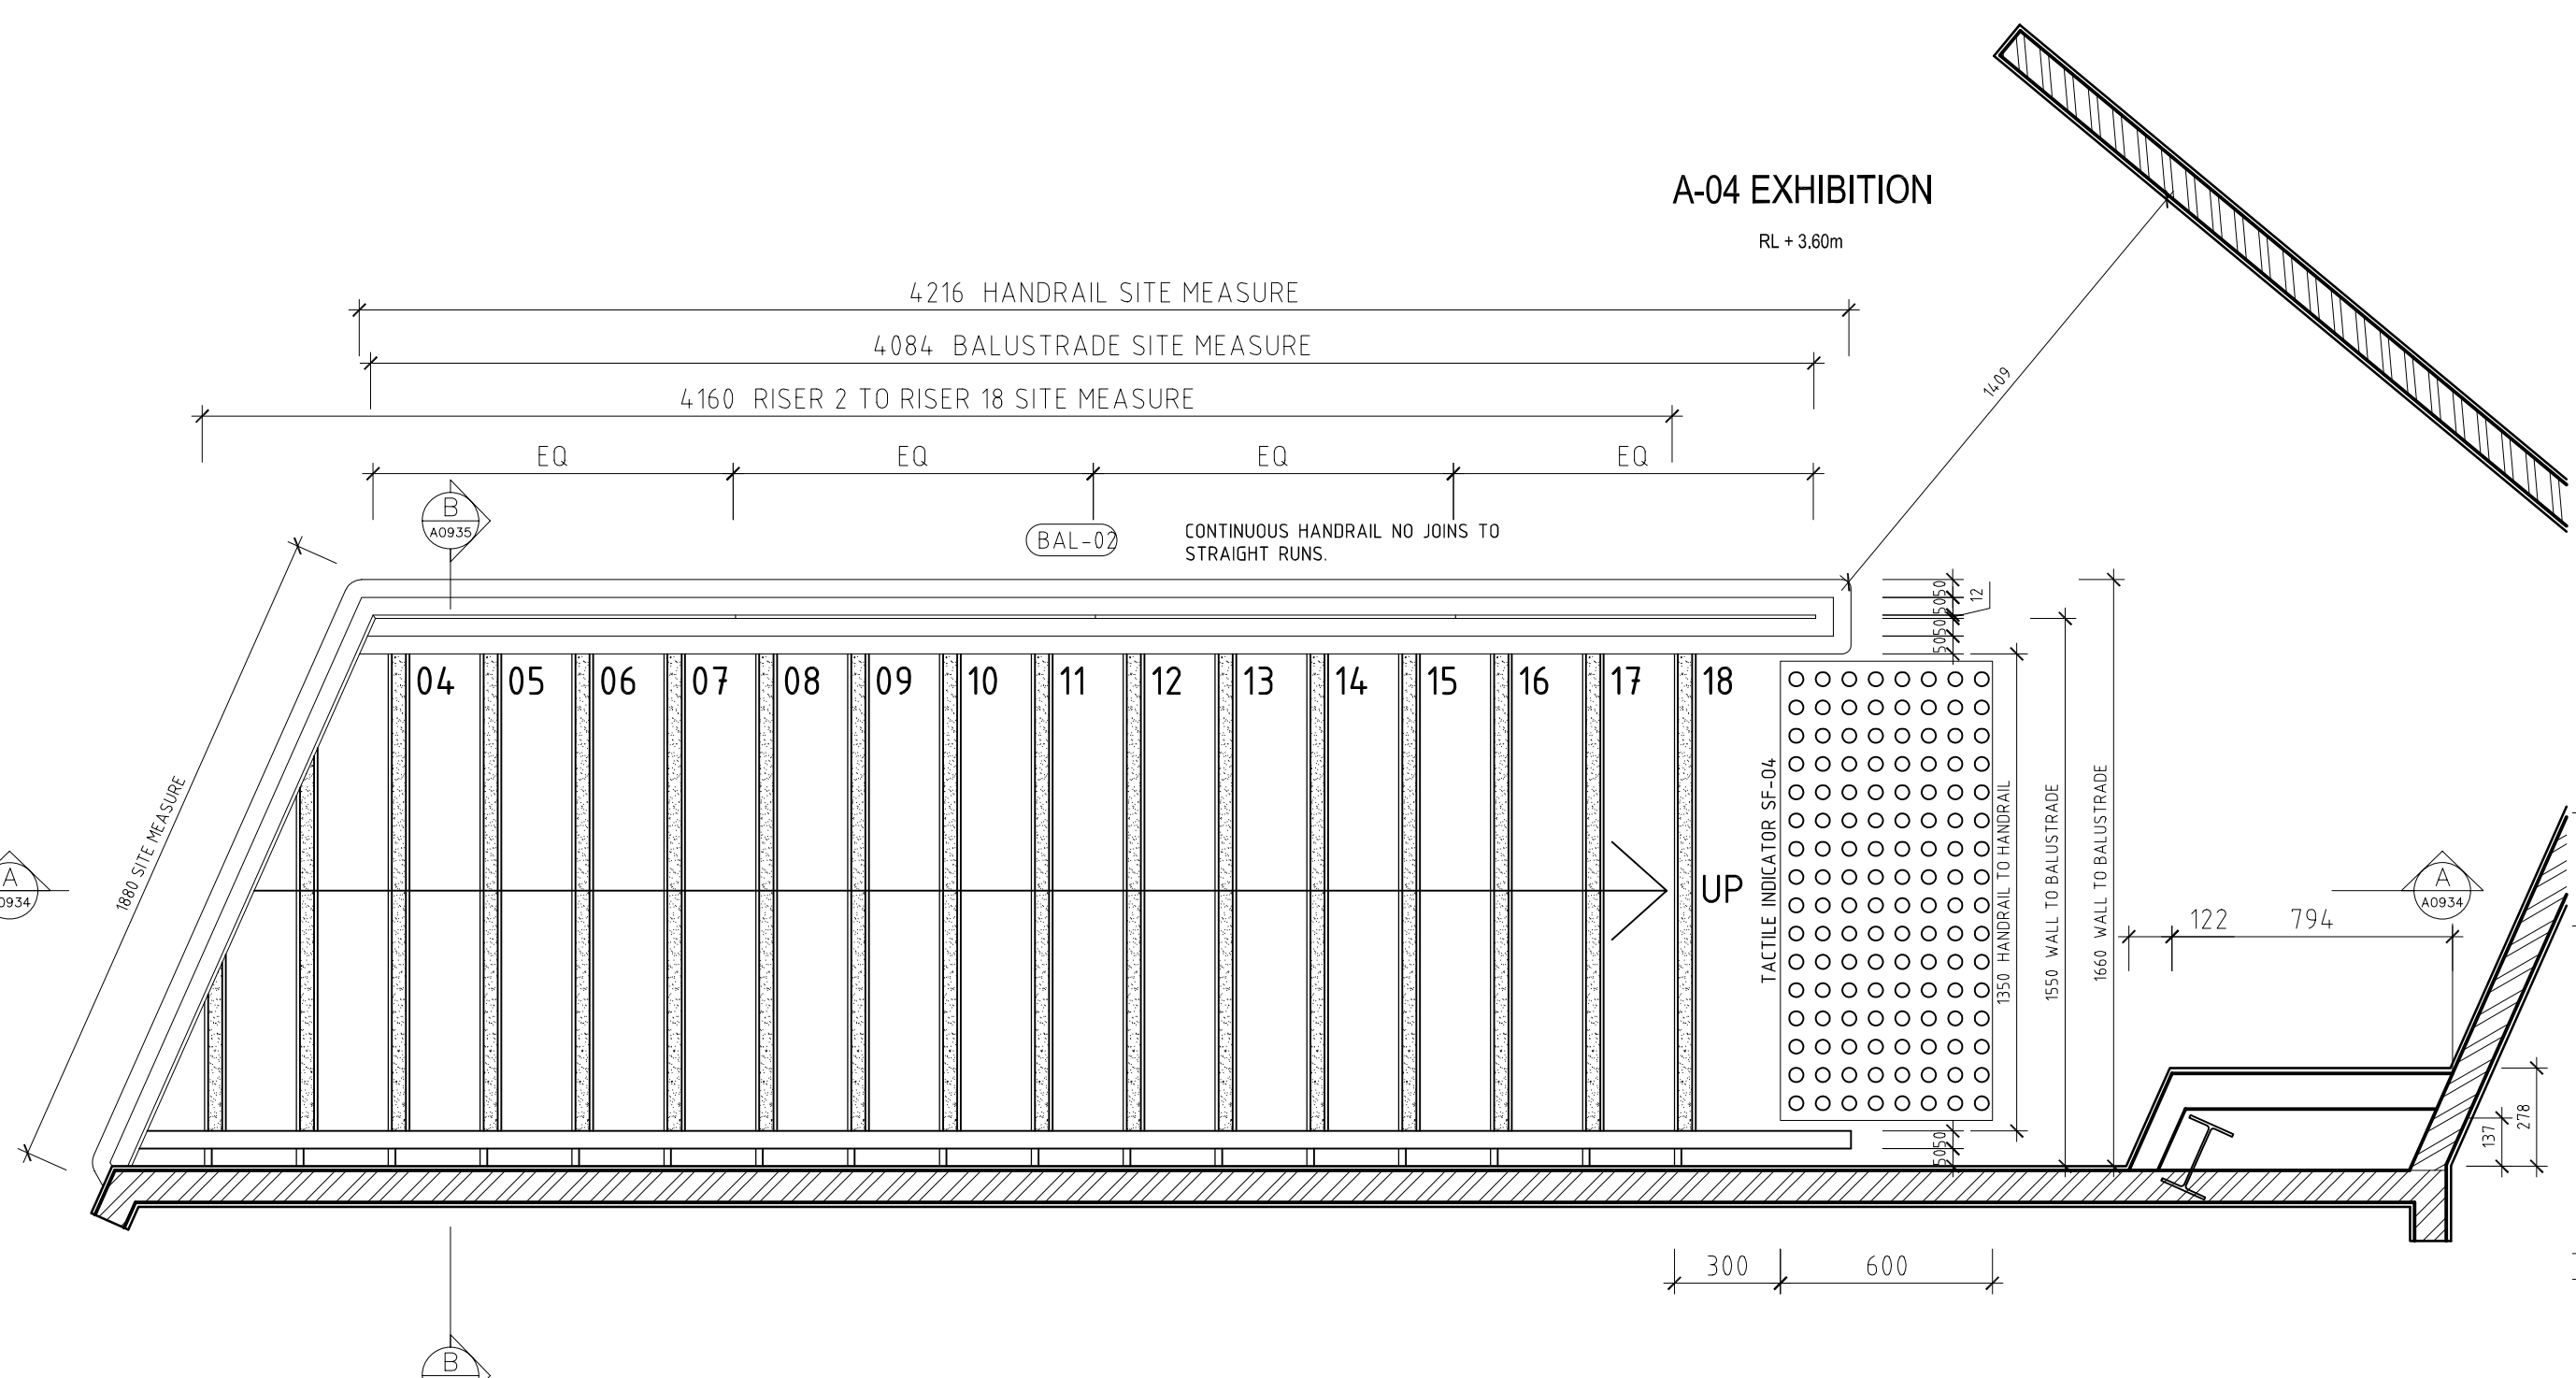

STAIR DETAIL GROUND FLOOR PLAN

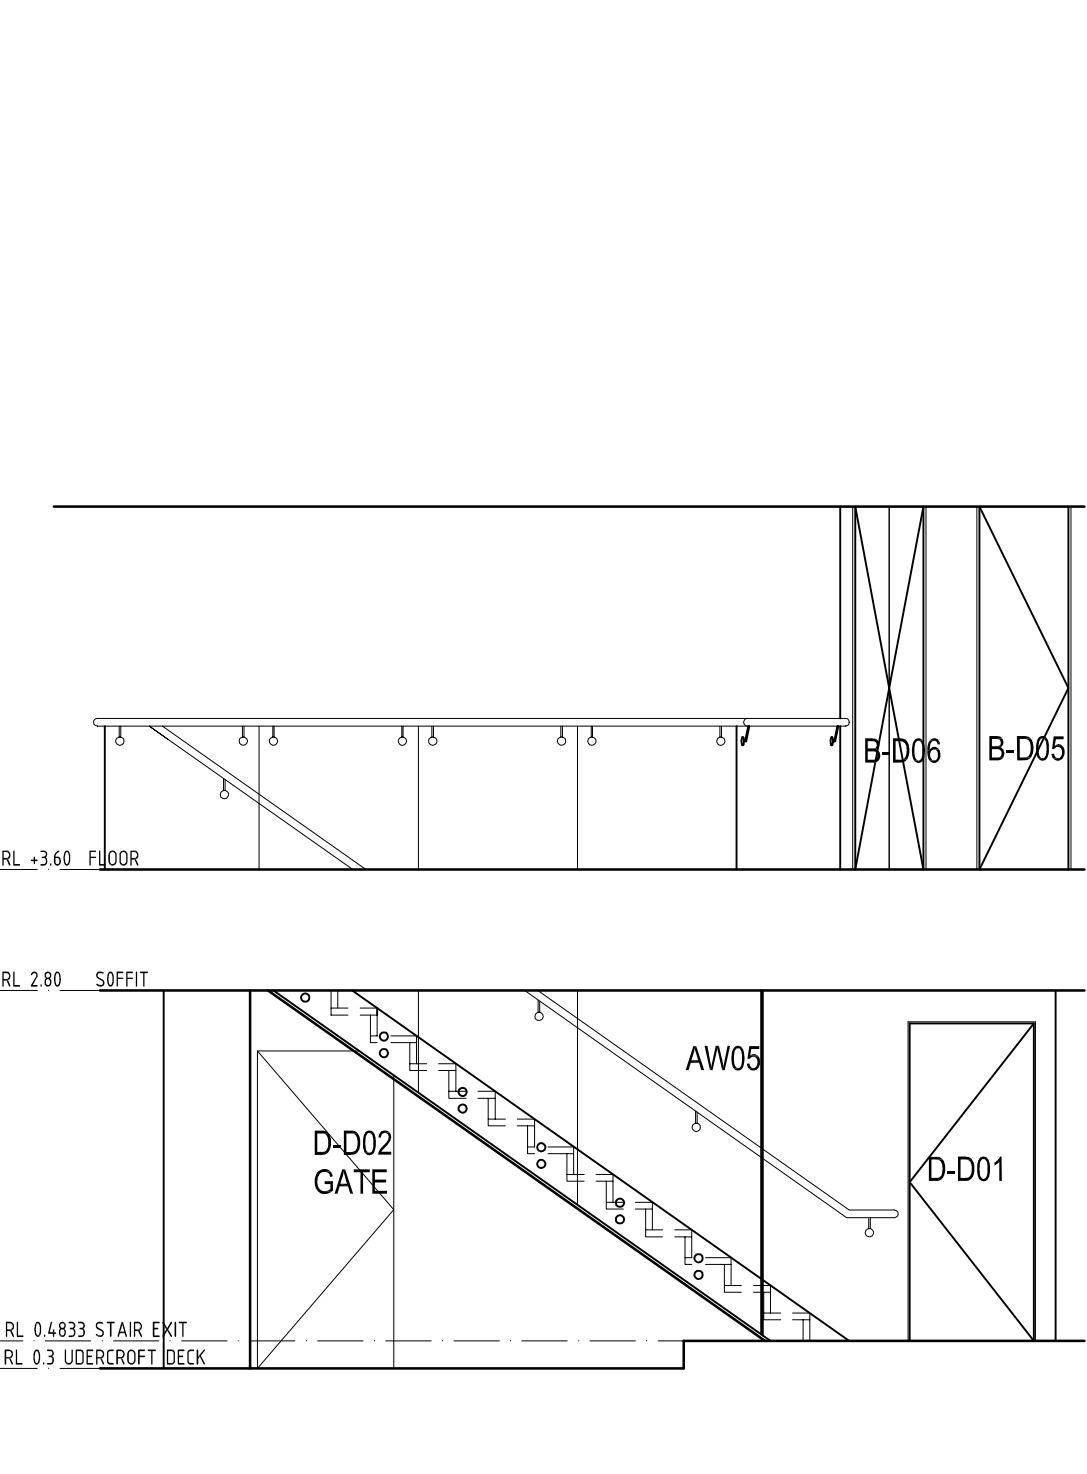


STAIR WEST ELEVATION
SCALE 150 @ A1

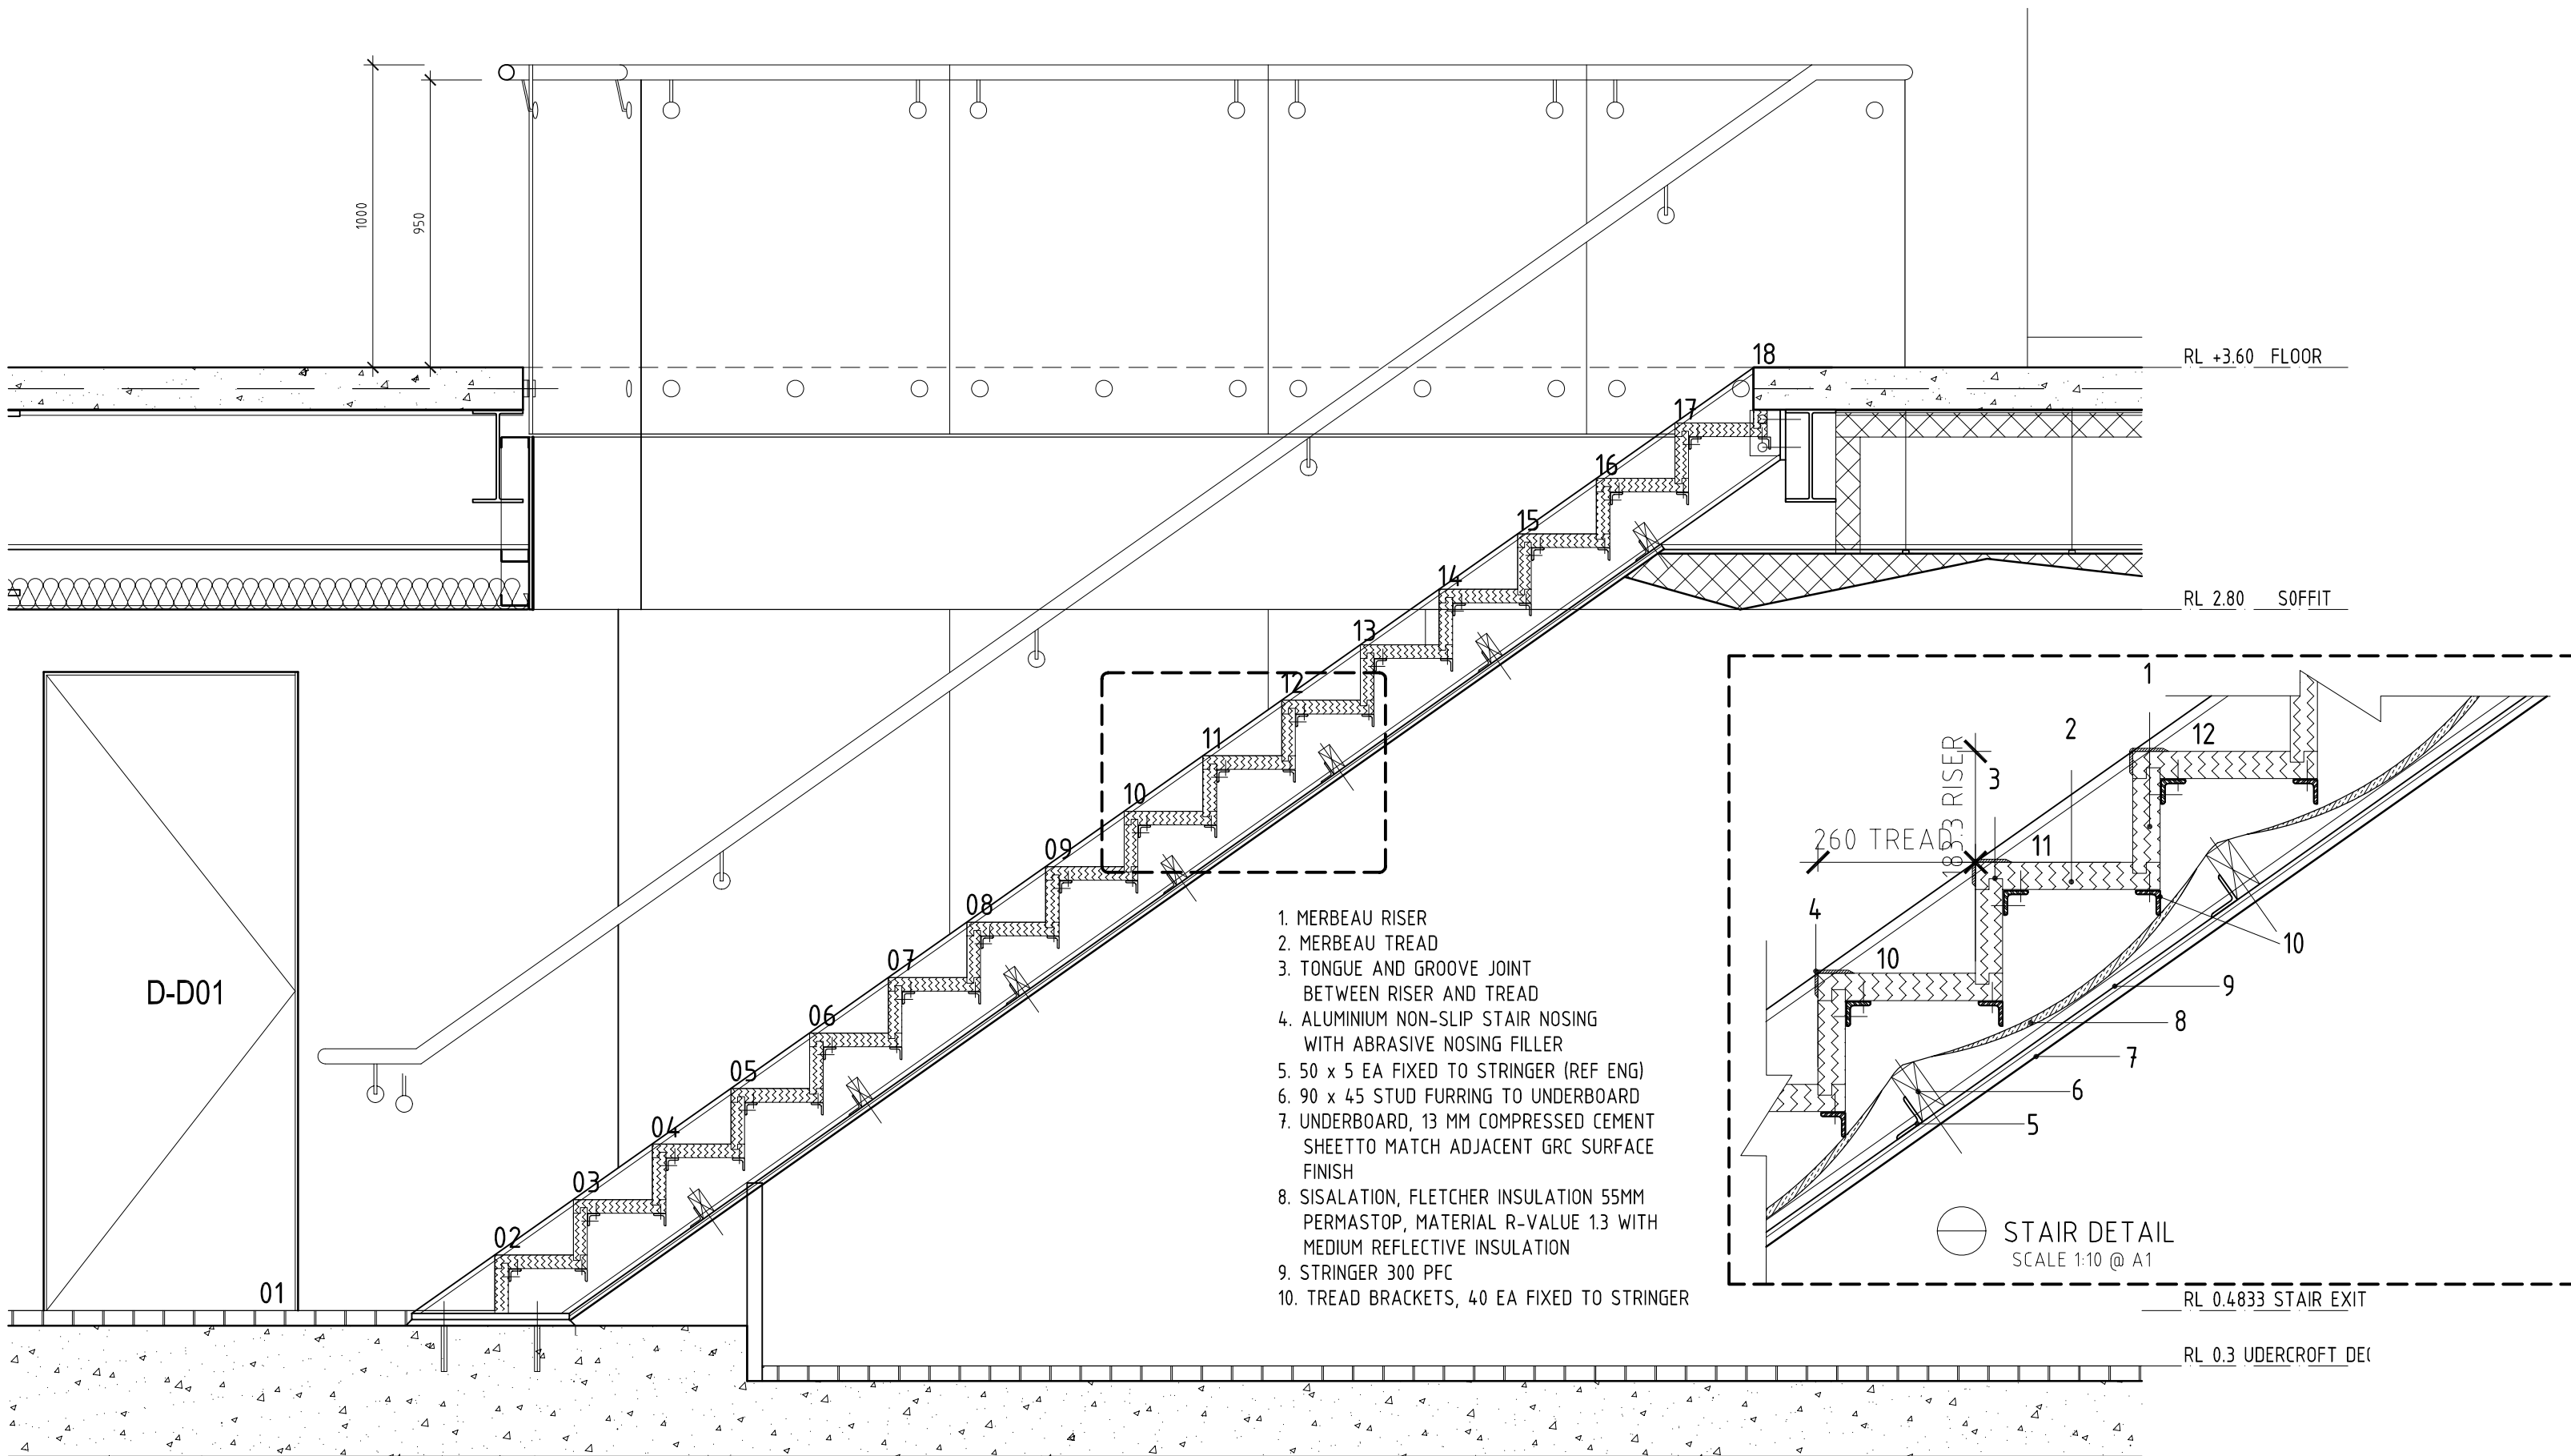

STAIR DETAIL SECTION

BALUSTRADE

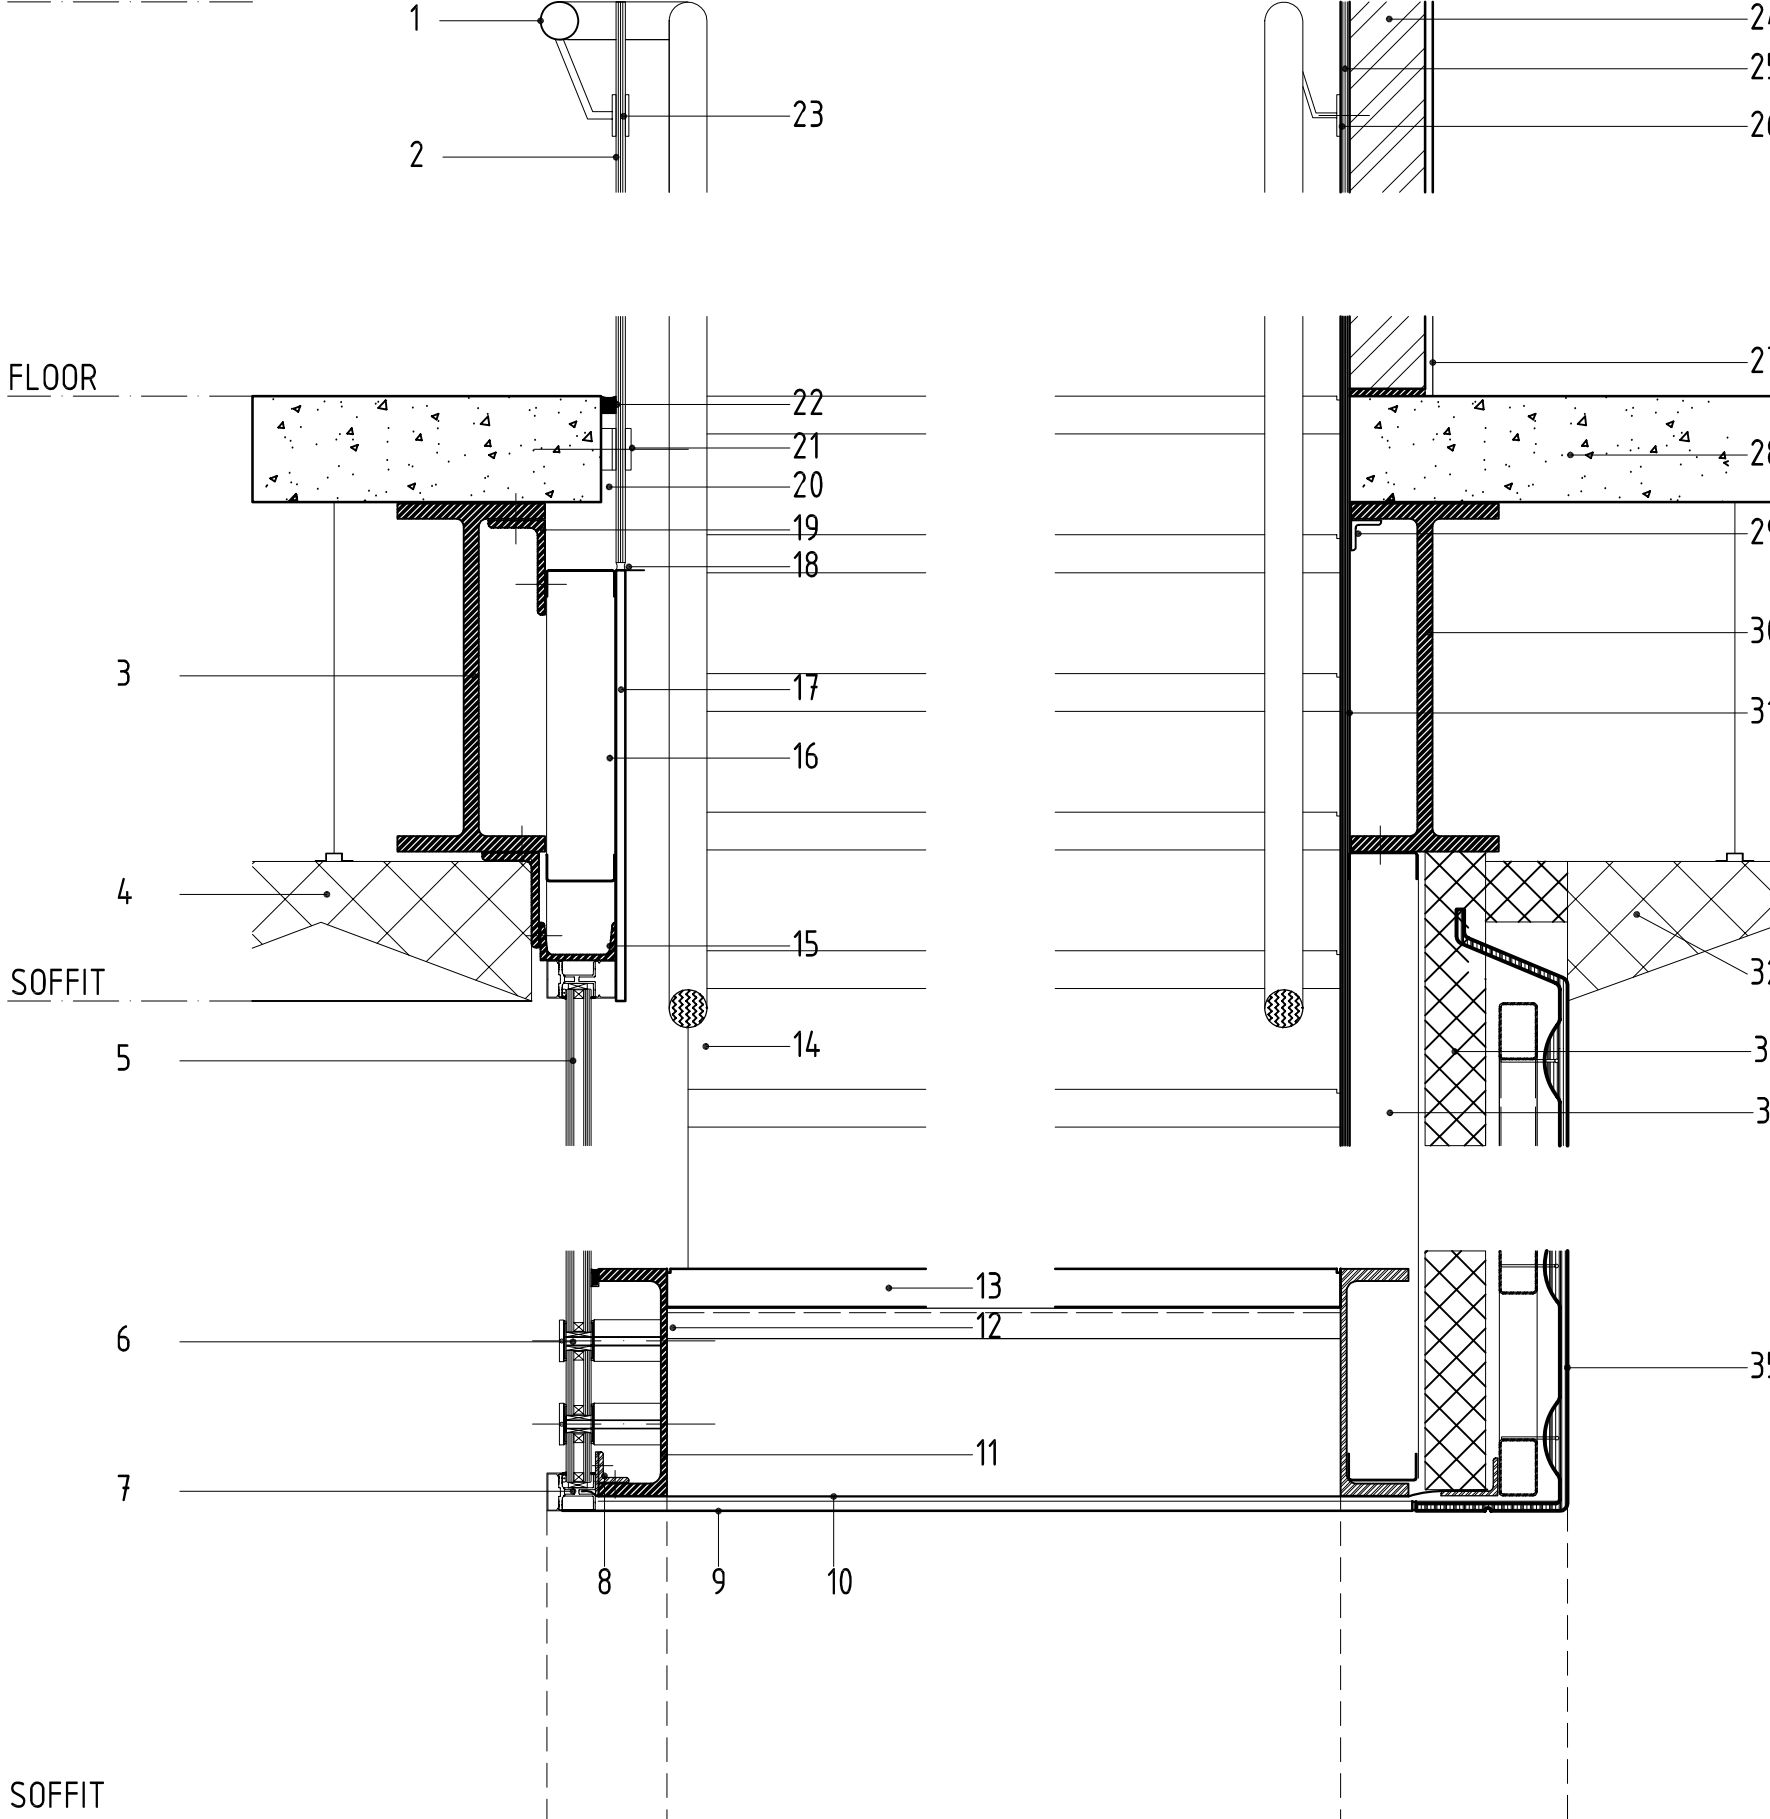

STAIR DETAIL SECTION
SCALE 1:10 @ A1

MINIFIE NIXON

4th floor 179-181 swanston street
melbourne 3000
australia
t +61 3 9654 6326 f +61 3 9654 6308
office@minifienixon.com
minifie nixon ply ltd ACN 095 904 466

ADDRESS
Edithvale-Seaford Wetlands

PROJECT
Edithvale-Seaford Wetlands Discovery Centre
CLIENT
Melbourne Water

DRAWN
BD
SCALE
SW
PM
DATE
04.12.07
NORTH




VARIES

PRELIMINARY NOT FOR CONSTRUCTION







STAIR DETAILS

DRAWING TITLE
PROJECT NO
0603
DWG NO
A23
ISSUE
T1

ISSUE DATE AMENDMENT CHKD

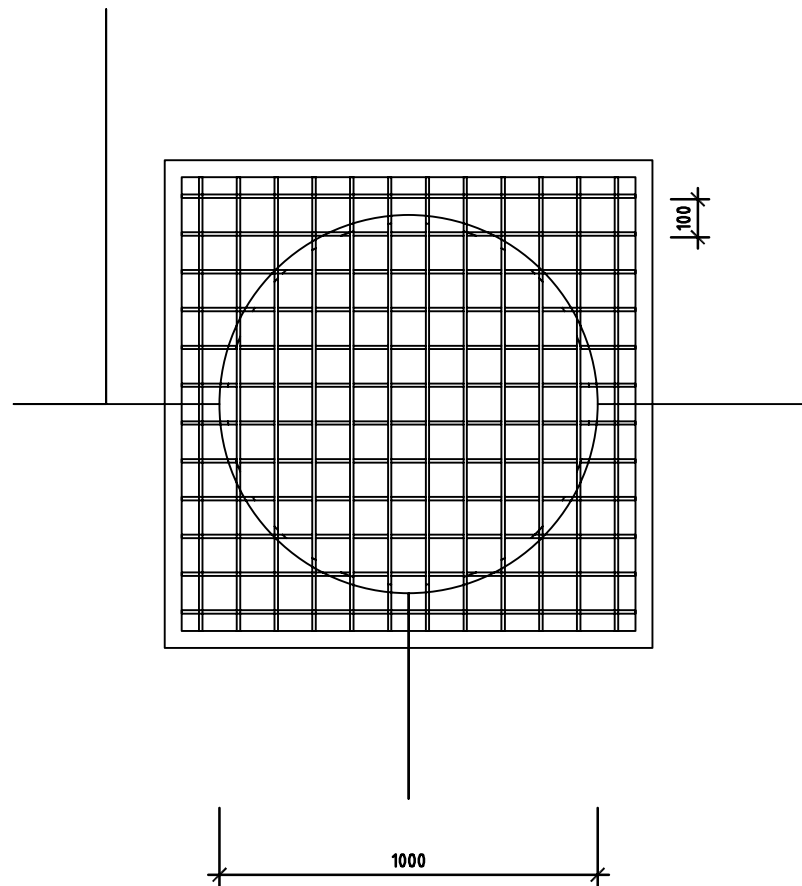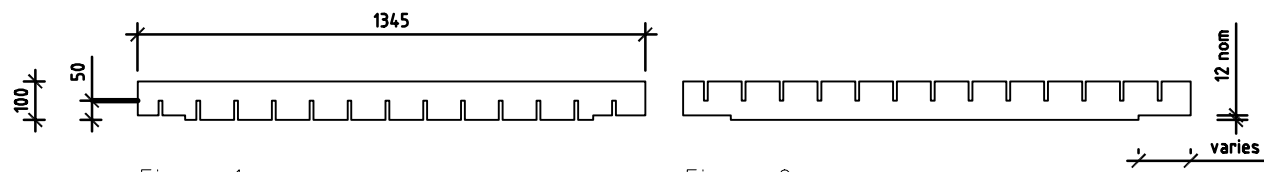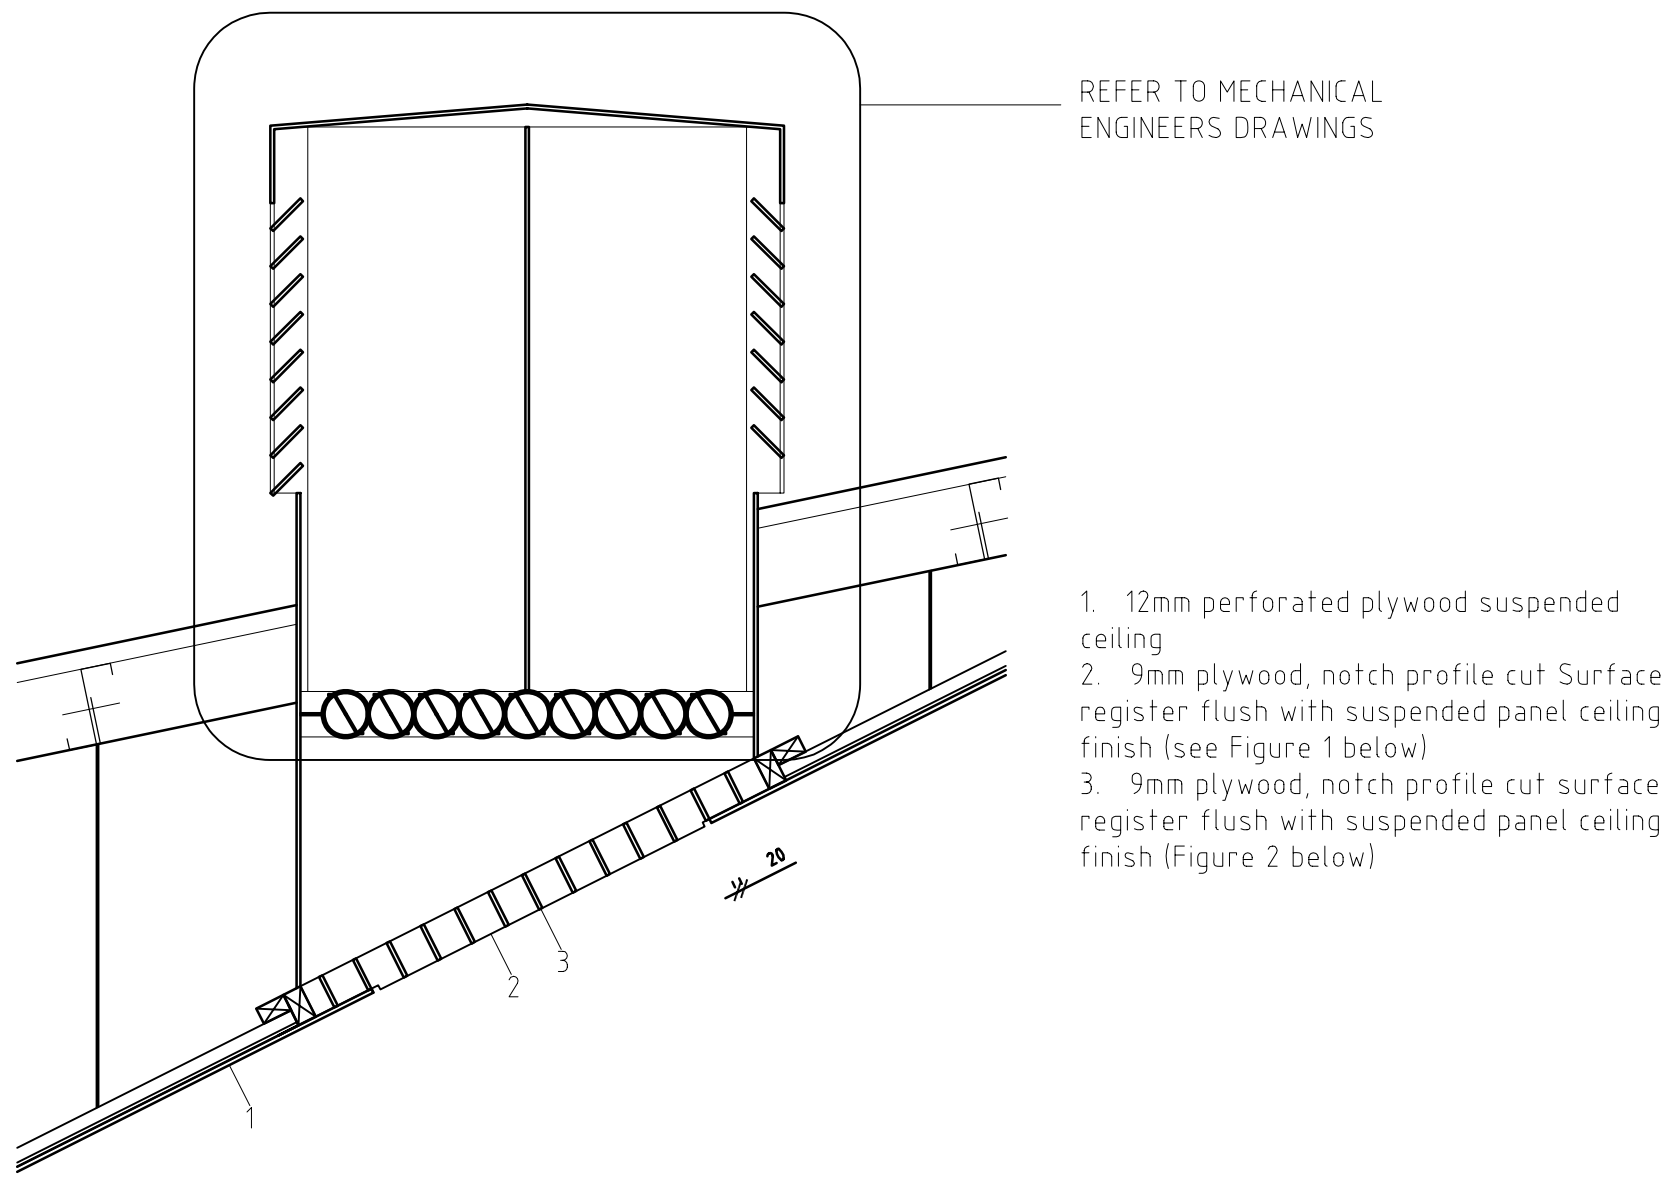

CEILING REGISTER DETAIL
SCALE 120 @ A1

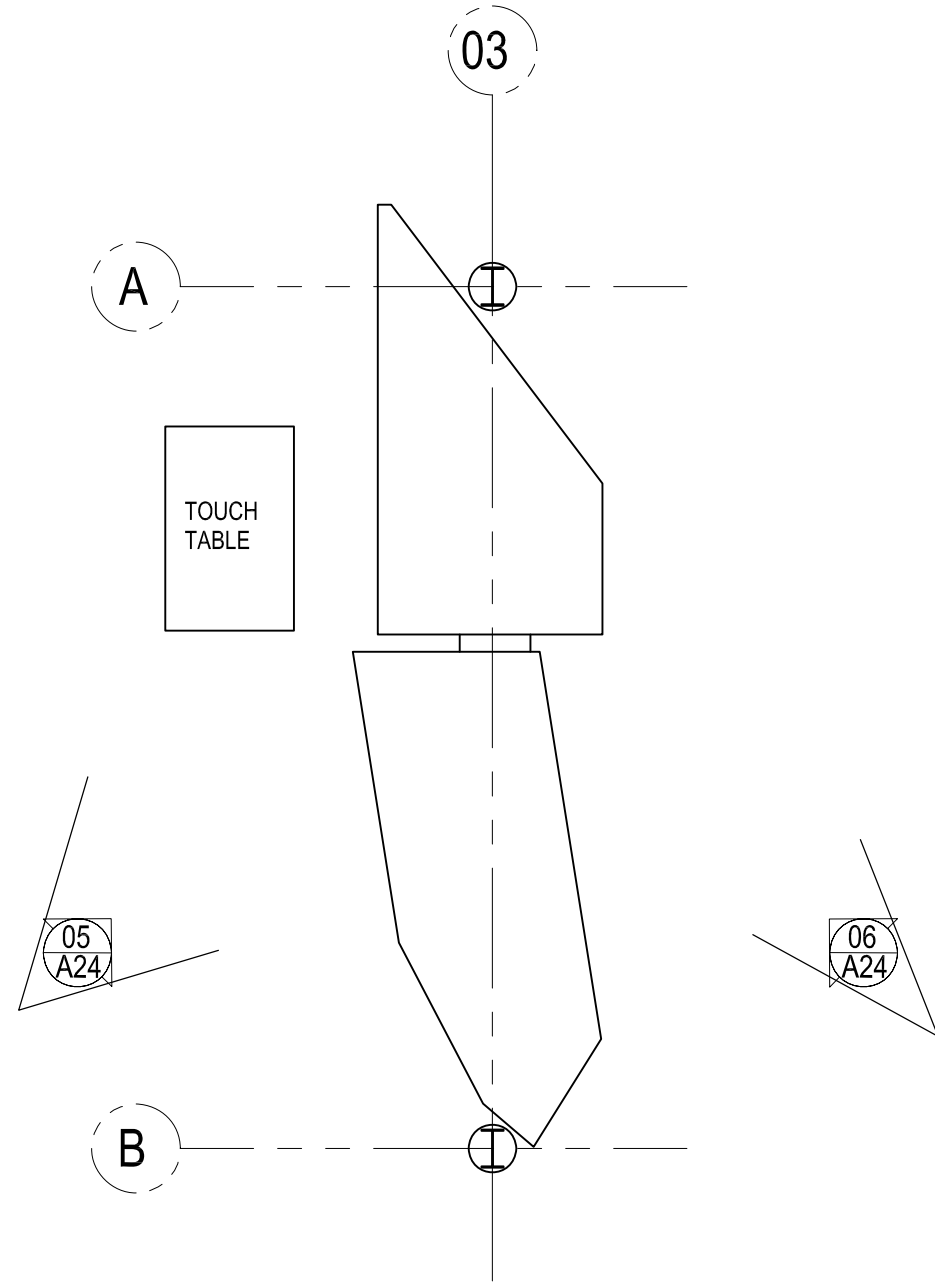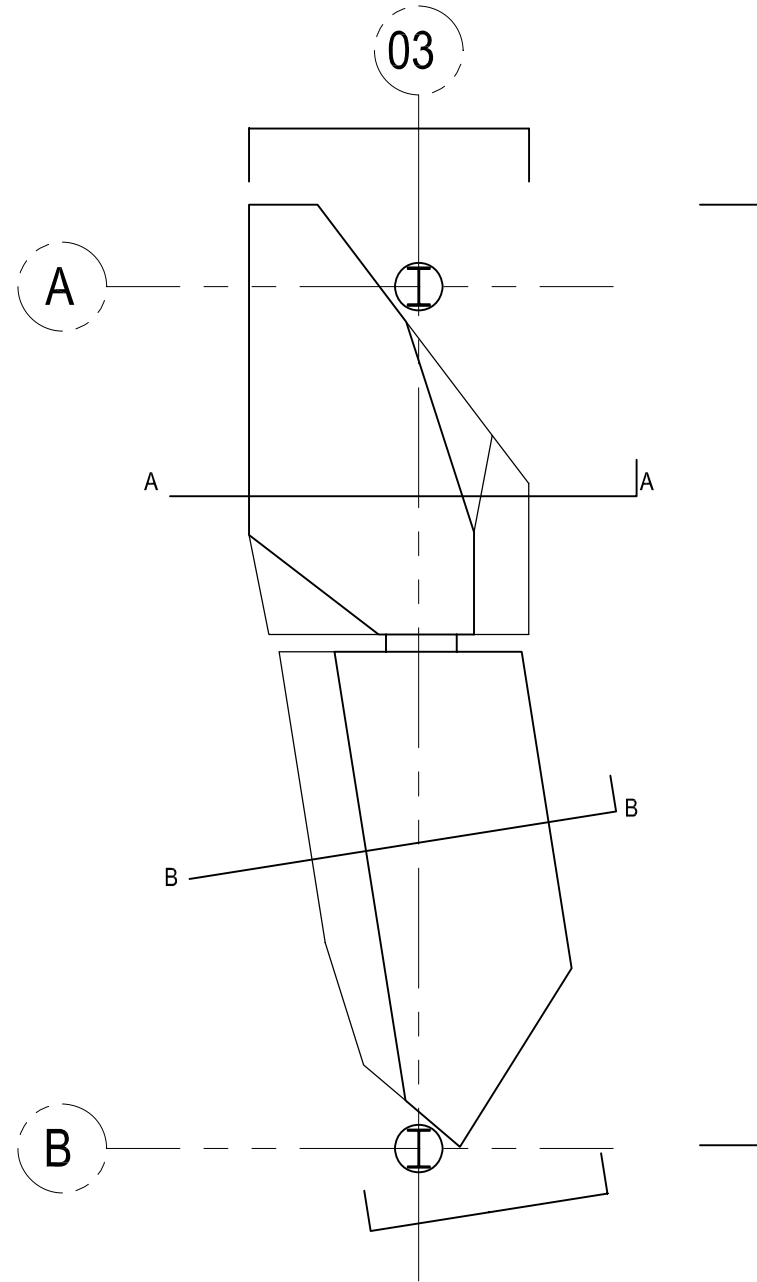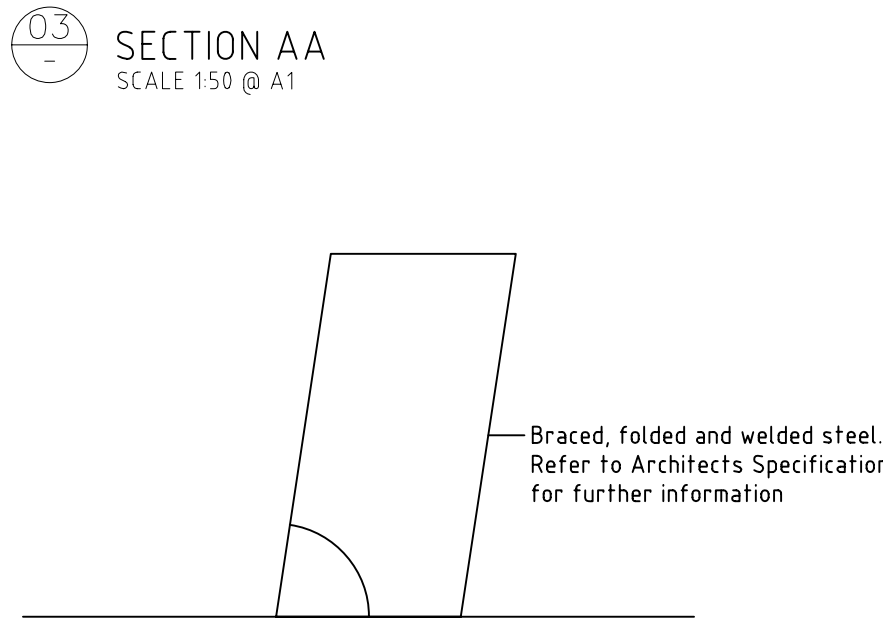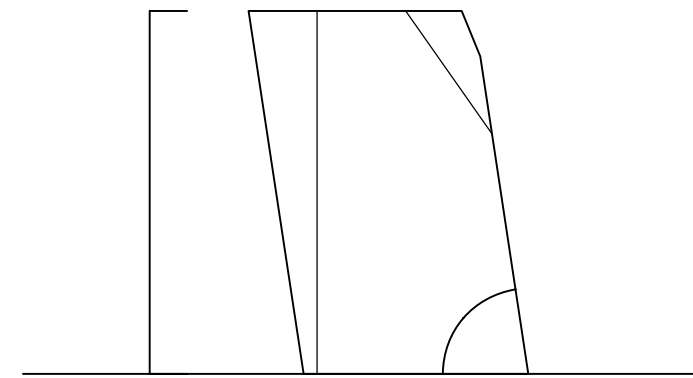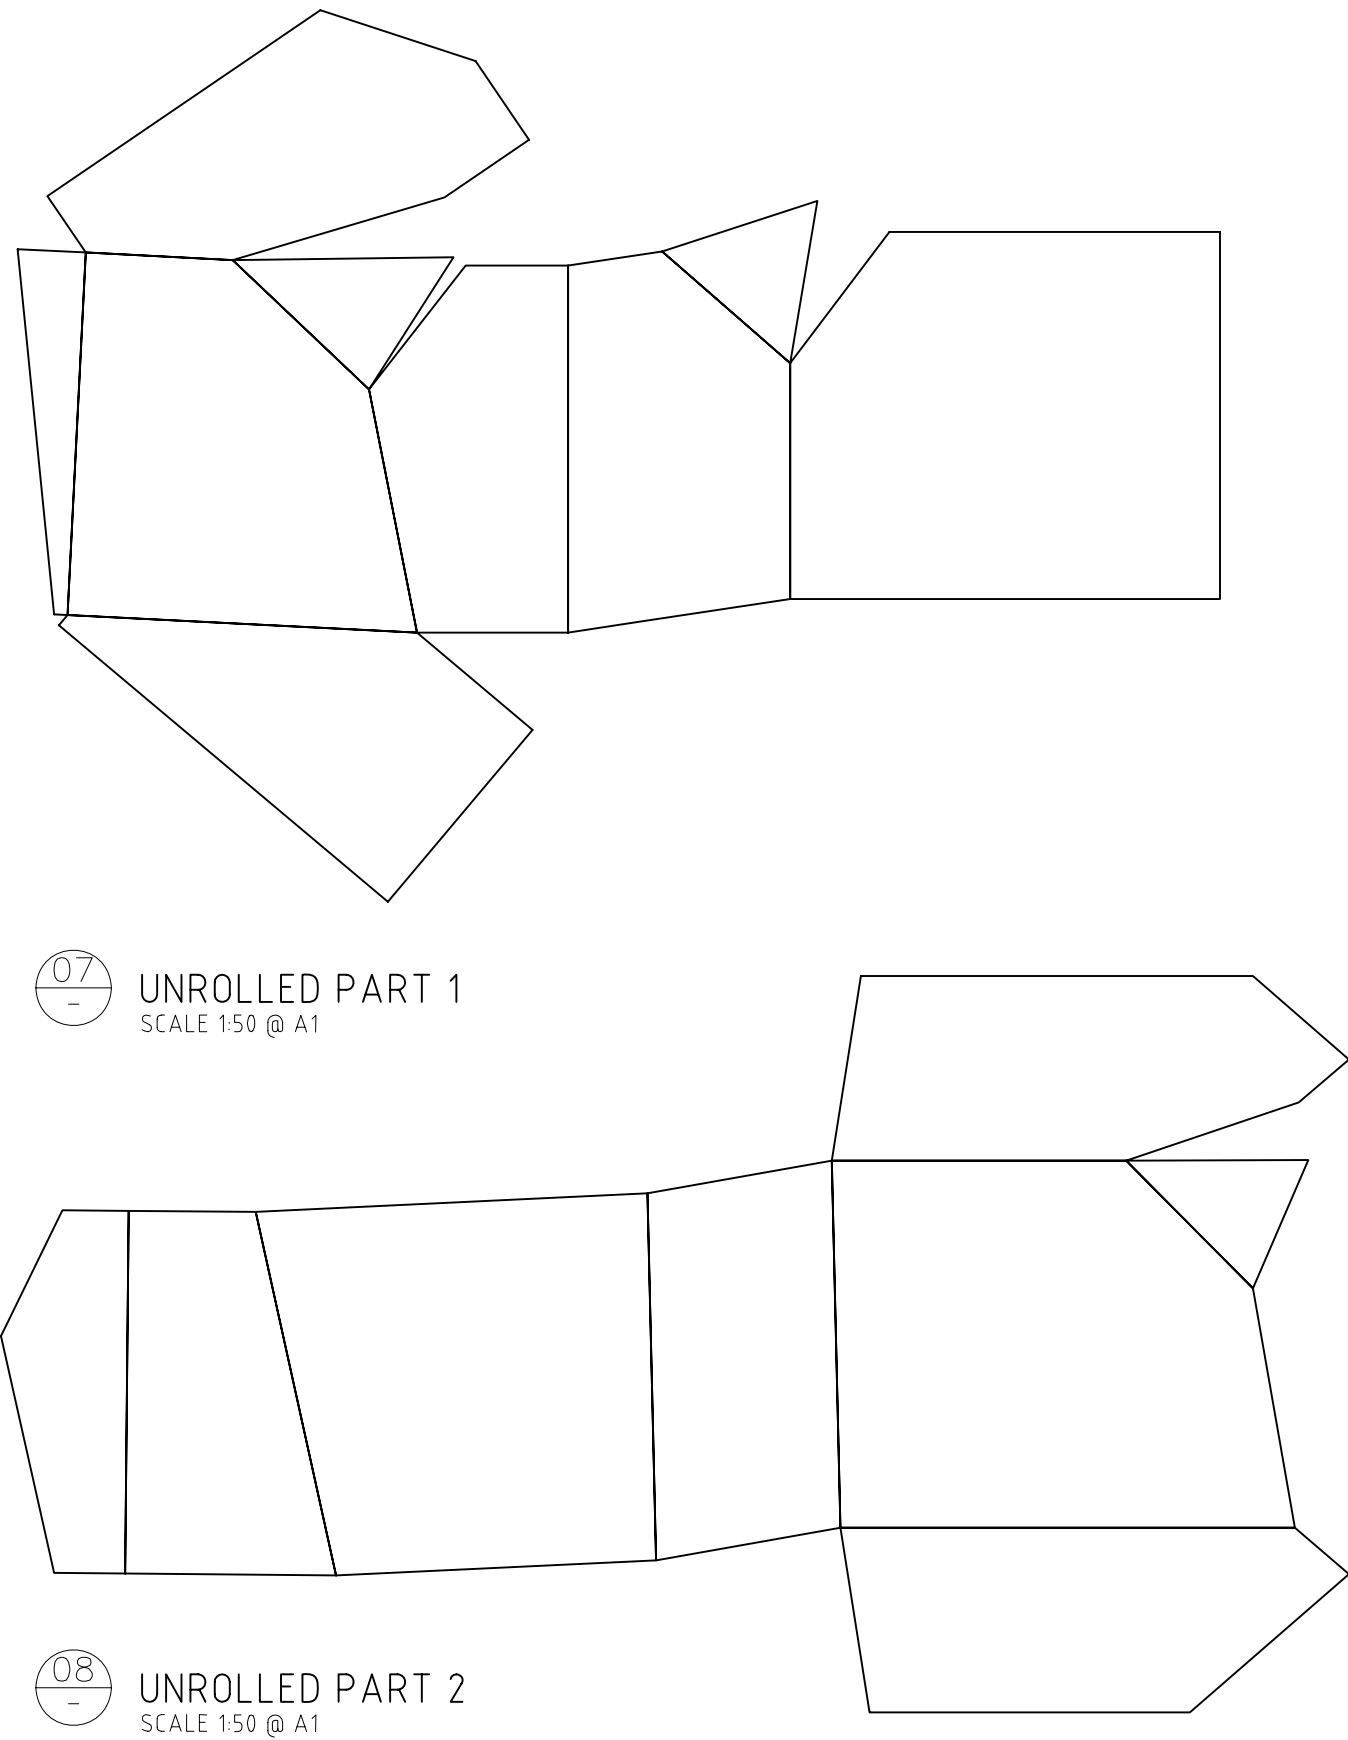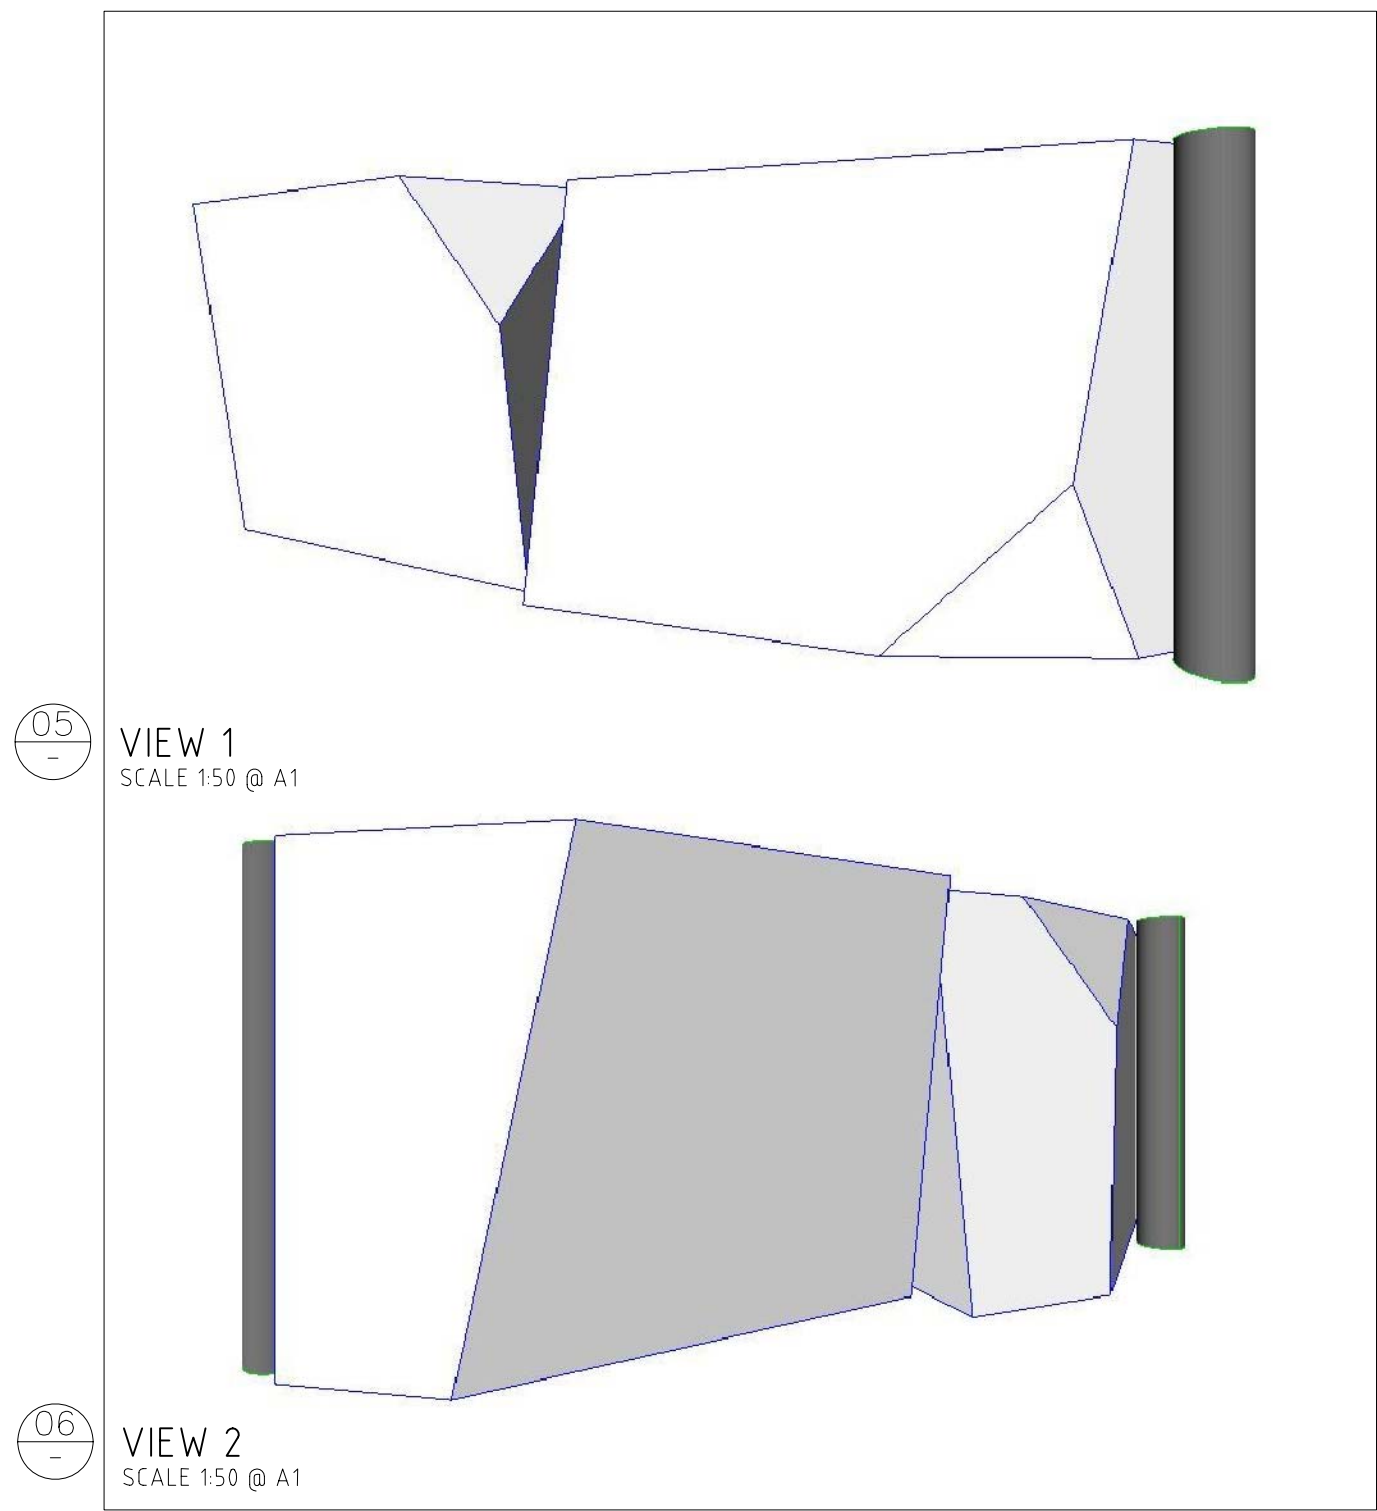

ISSUE	DATE	AMENDMENT	CHKD

USE FIGURED DIMENSIONS IN PREFERENCE TO SCALED.
CHECK ALL DIMENSIONS ON SITE BEFORE FABRICATION OR SET OUT.
COPYRIGHT ALL RIGHTS RESERVED. THIS WORK IS COPYRIGHT AND CANNOT BE REPRODUCED OR COPIED IN ANY FORM OR BY ANY OTHER MEANS (GRAPHIC, ELECTRONIC OR MECHANICAL INCLUDING PHOTOCOPYING) WITHOUT THE WRITTEN PERMISSION OF MINIFIE NIXON PTY LTD. ANY LICENSE, EXPRESS OR IMPLIED, TO USE THIS DOCUMENT FOR ANY PURPOSE WHATSOEVER IS RESTRICTED TO THE TERMS OF THE AGREEMENT OR IMPLIED AGREEMENT BETWEEN MINIFIE NIXON PTY LTD AND THE INSTRUCTING PARTY.


MINIFIE NIXON

4th floor 179-181 swanston street
melbourne 3000
australia
t +61 3 9654 6326 f +61 3 9654 6308
office@minifienixon.com
minifie nixon pty ltd ACN 095 904 466


ADDRESS
Edithvale-Seafood Wetlands

PROJECT
Edithvale-Seafood Wetlands Discovery Centre
CLIENT
Melbourne Water



DRAWN
JW/Jvs PM
SCALE
VARIES
SW
DATE
15.01.07
NORTH

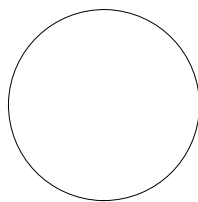



PRELIMINARY NOT FOR CONSTRUCTION		
DRAWING TITLE WATER TANK, CEILING REGISTER DETAILS		
PROJECT NO 0603	DWG NO A24	ISSUE T1

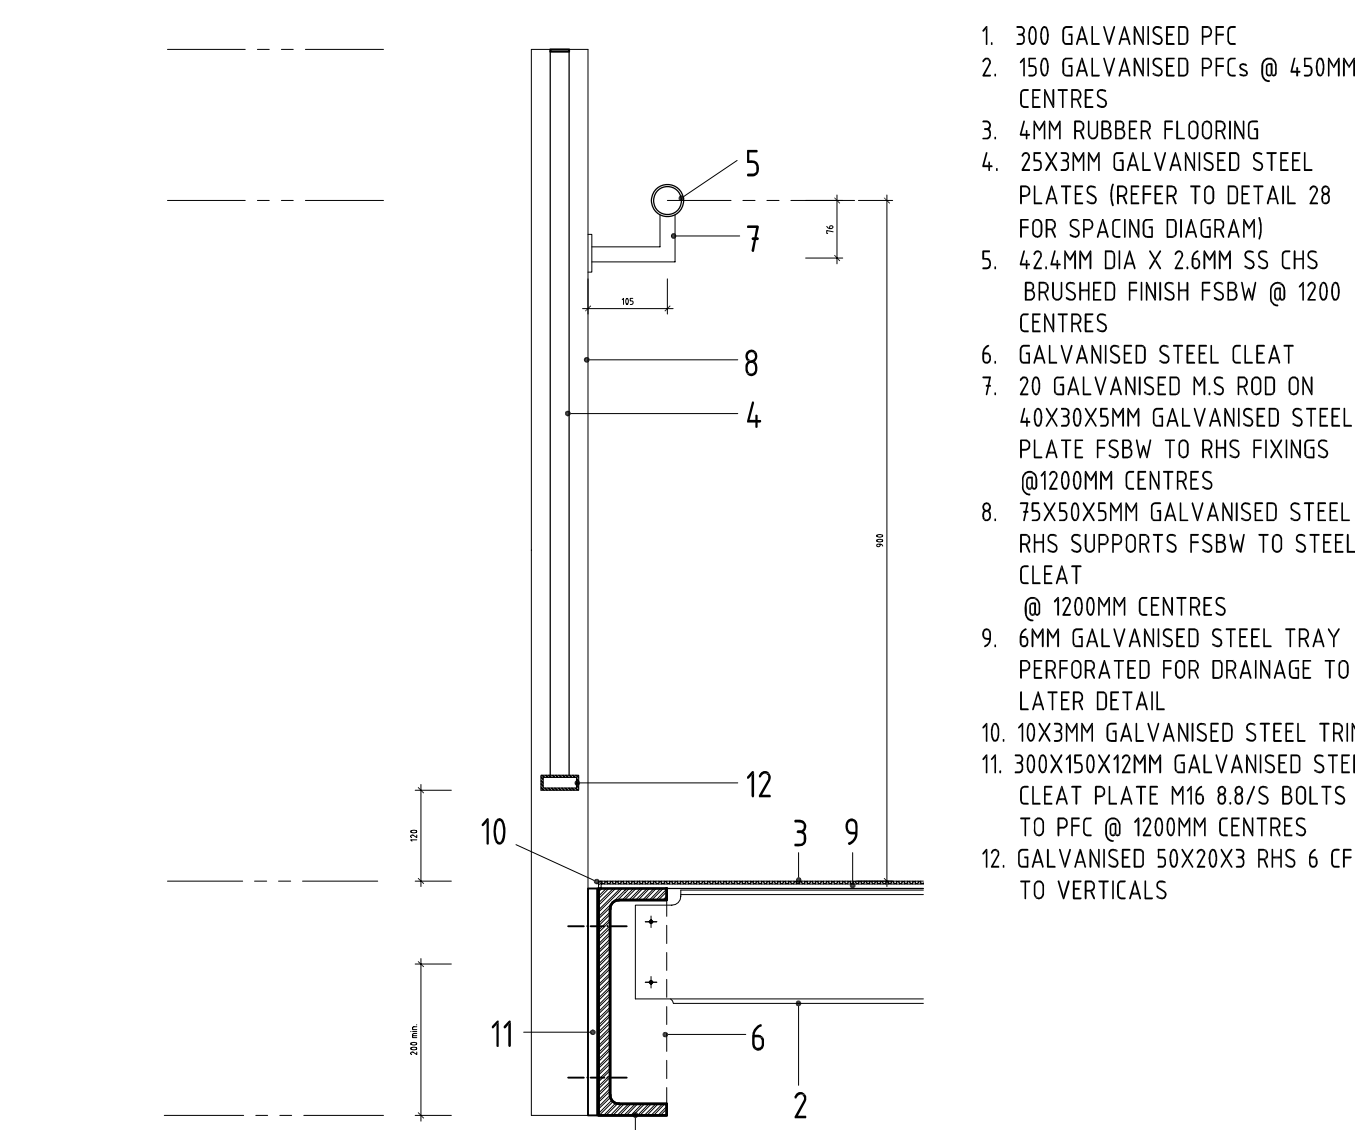


D DETAILED SECTION BRIDGE
SCALE 1:10 @ A1

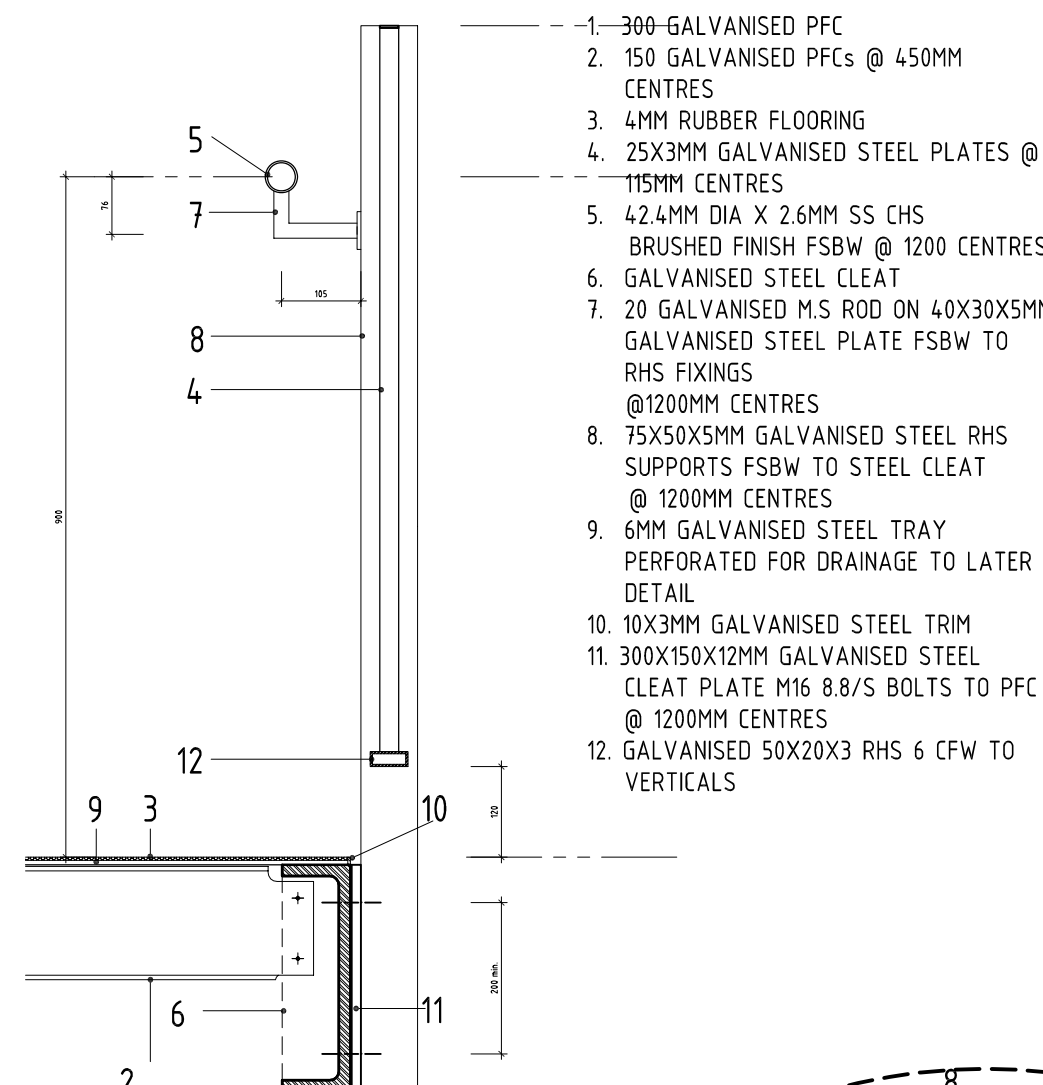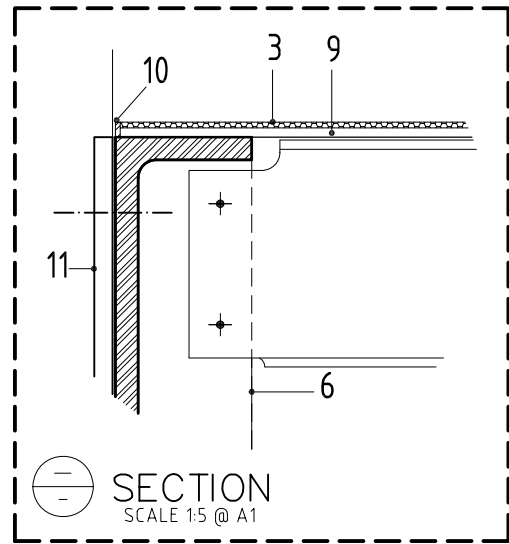


C DETAILED SECTION BRIDGE
SCALE 1:10 @ A1

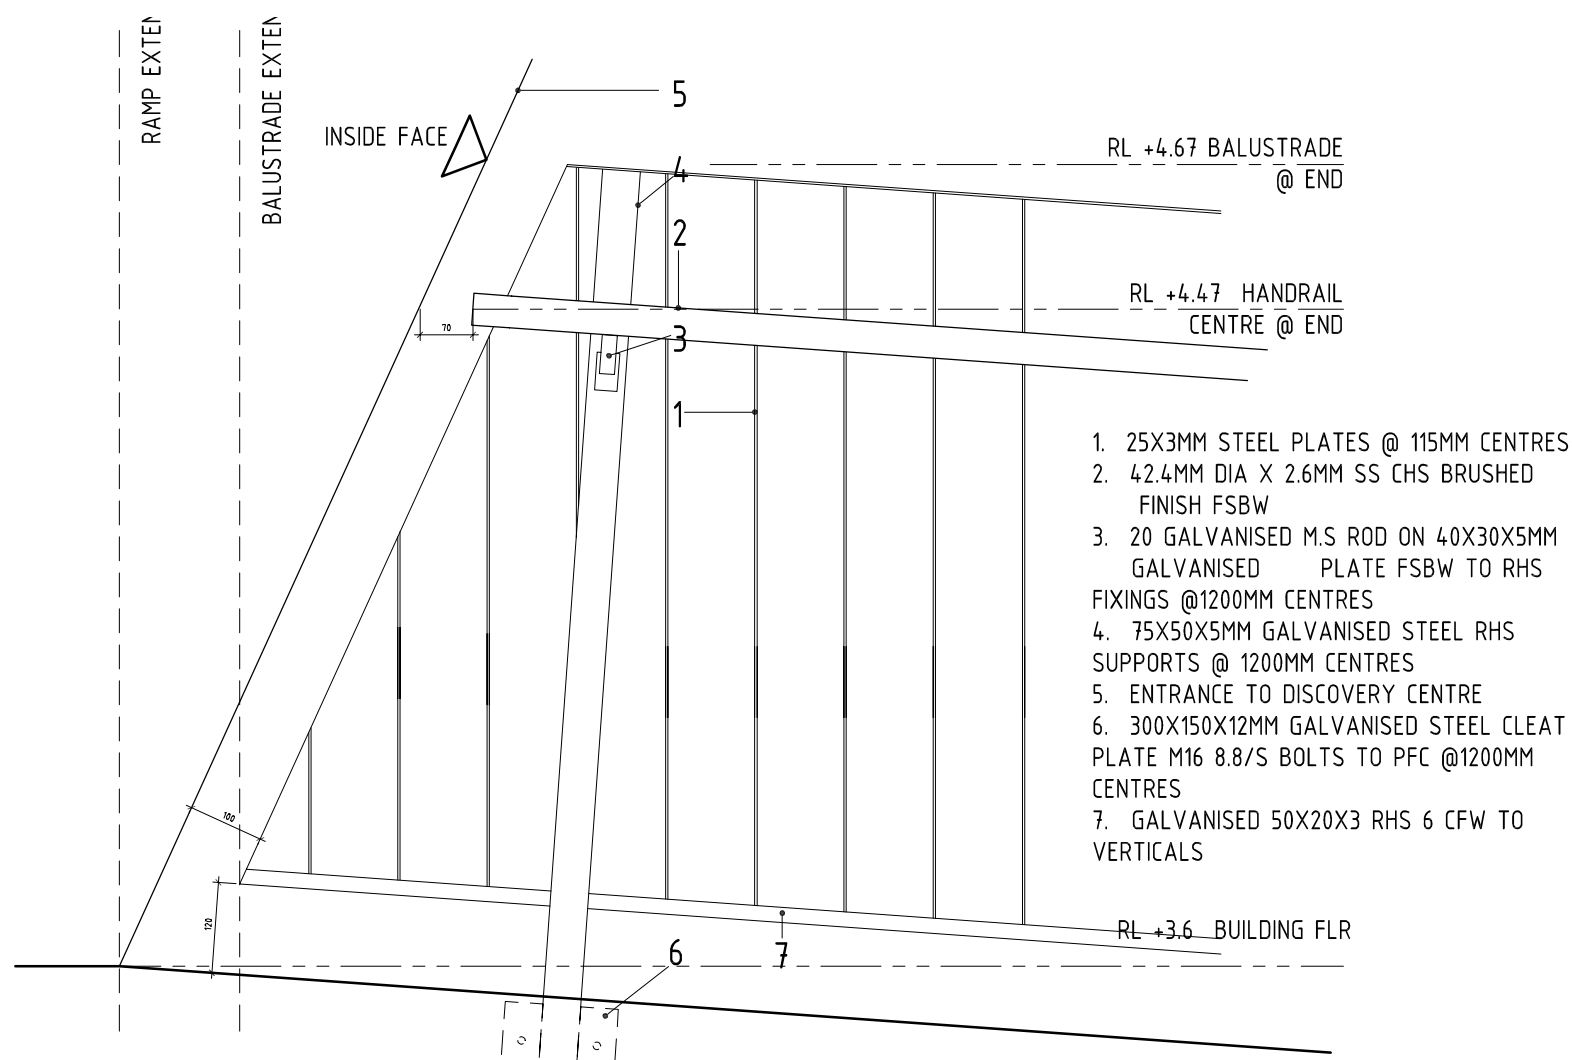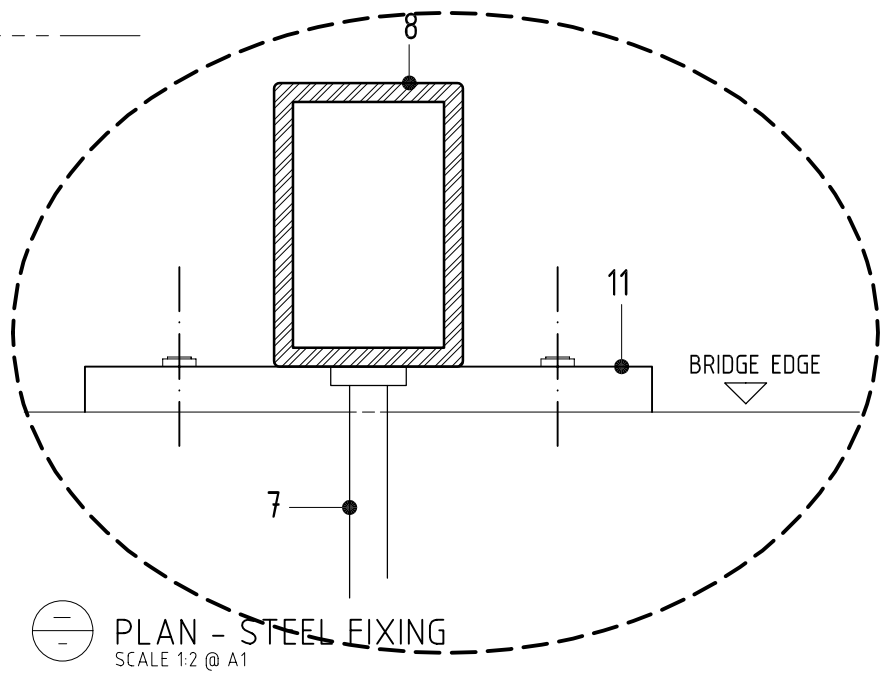


E EXTERNAL ELEVATION BRIDGE
SCALE 1:10 @ A1

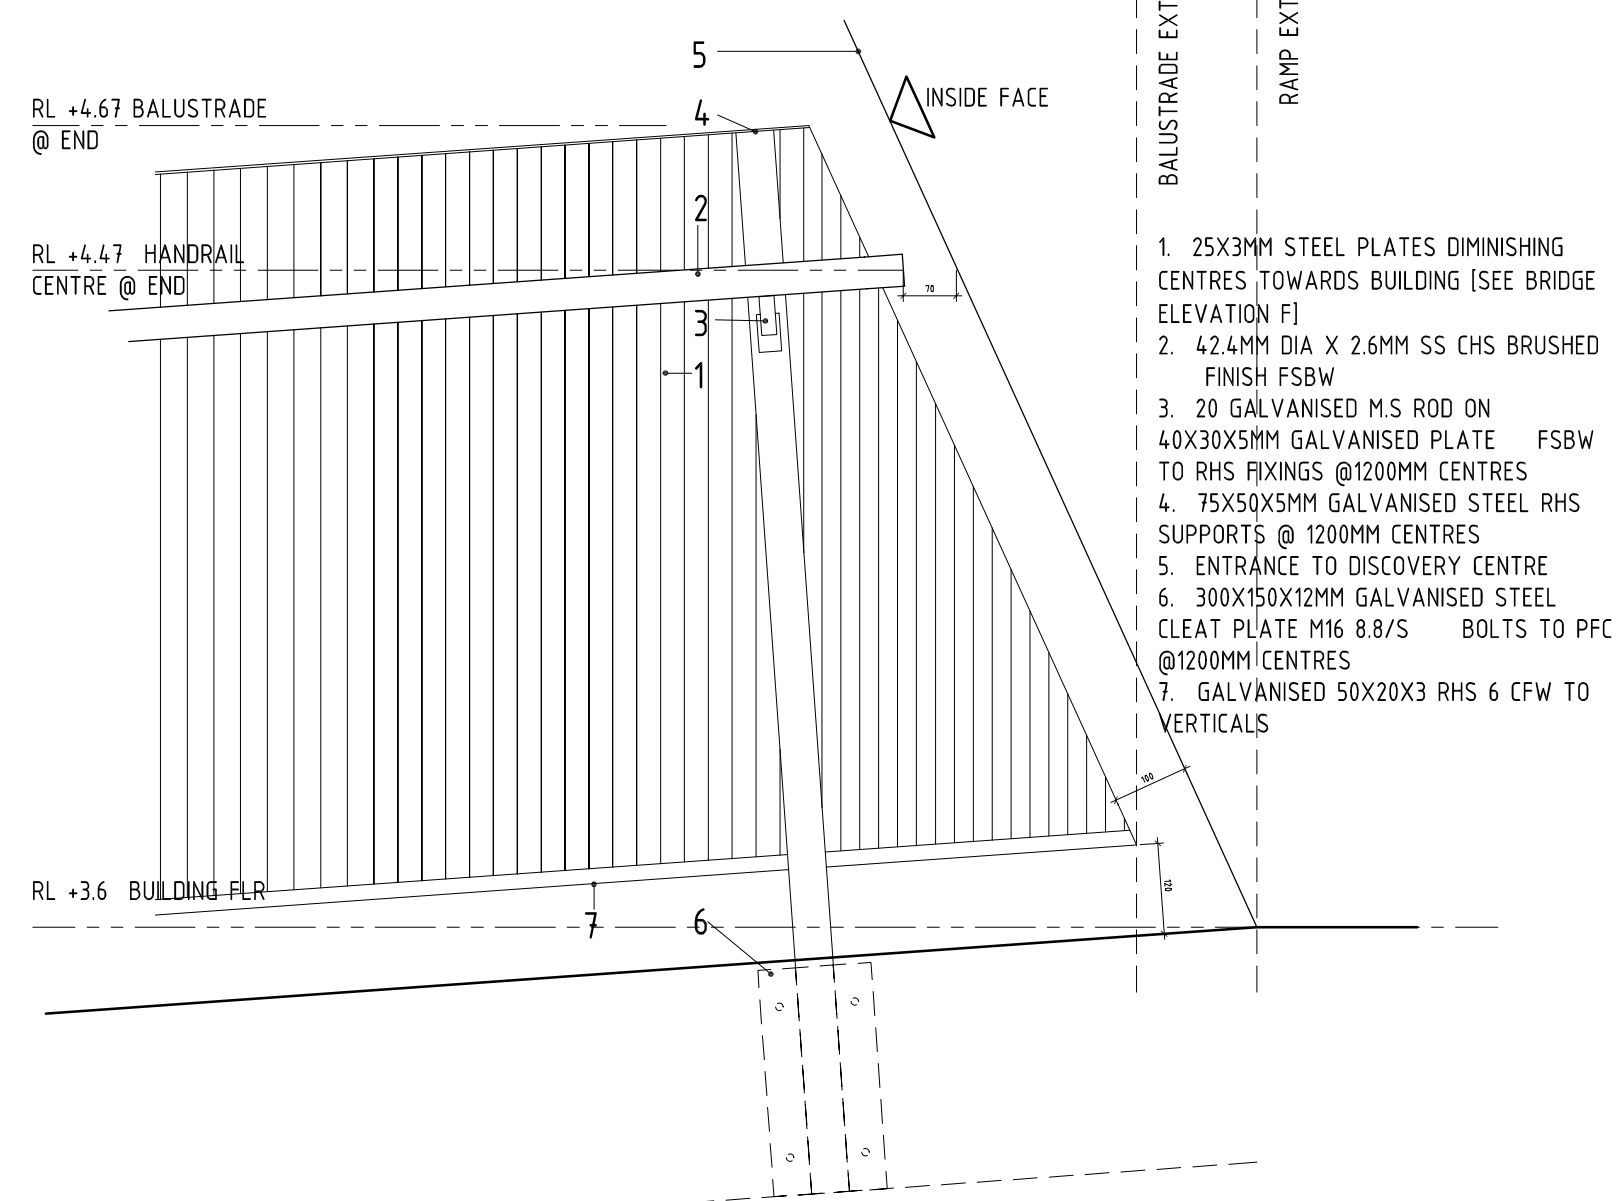


F1 EXTERNAL ELEVATION BRIDGE
SCALE 1:10 @ A1

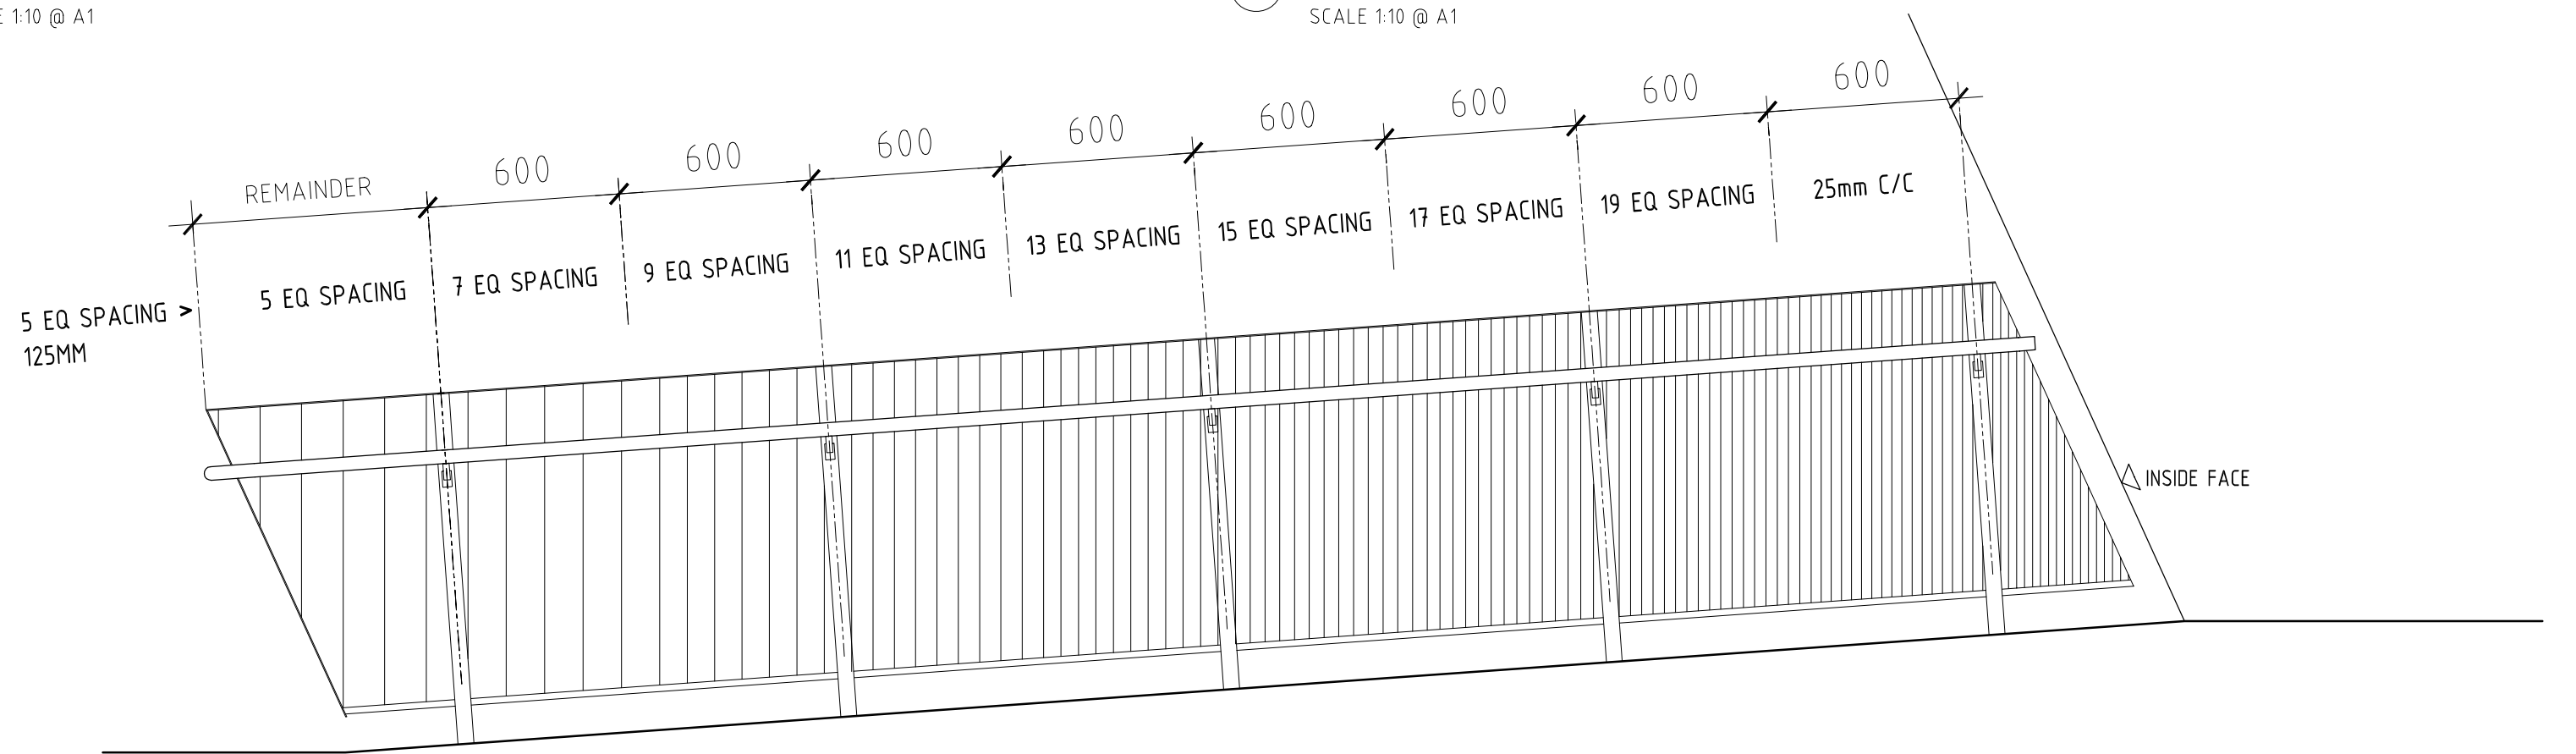

EXTERNAL ELEVATION F
SCALE 1:20 @ A1

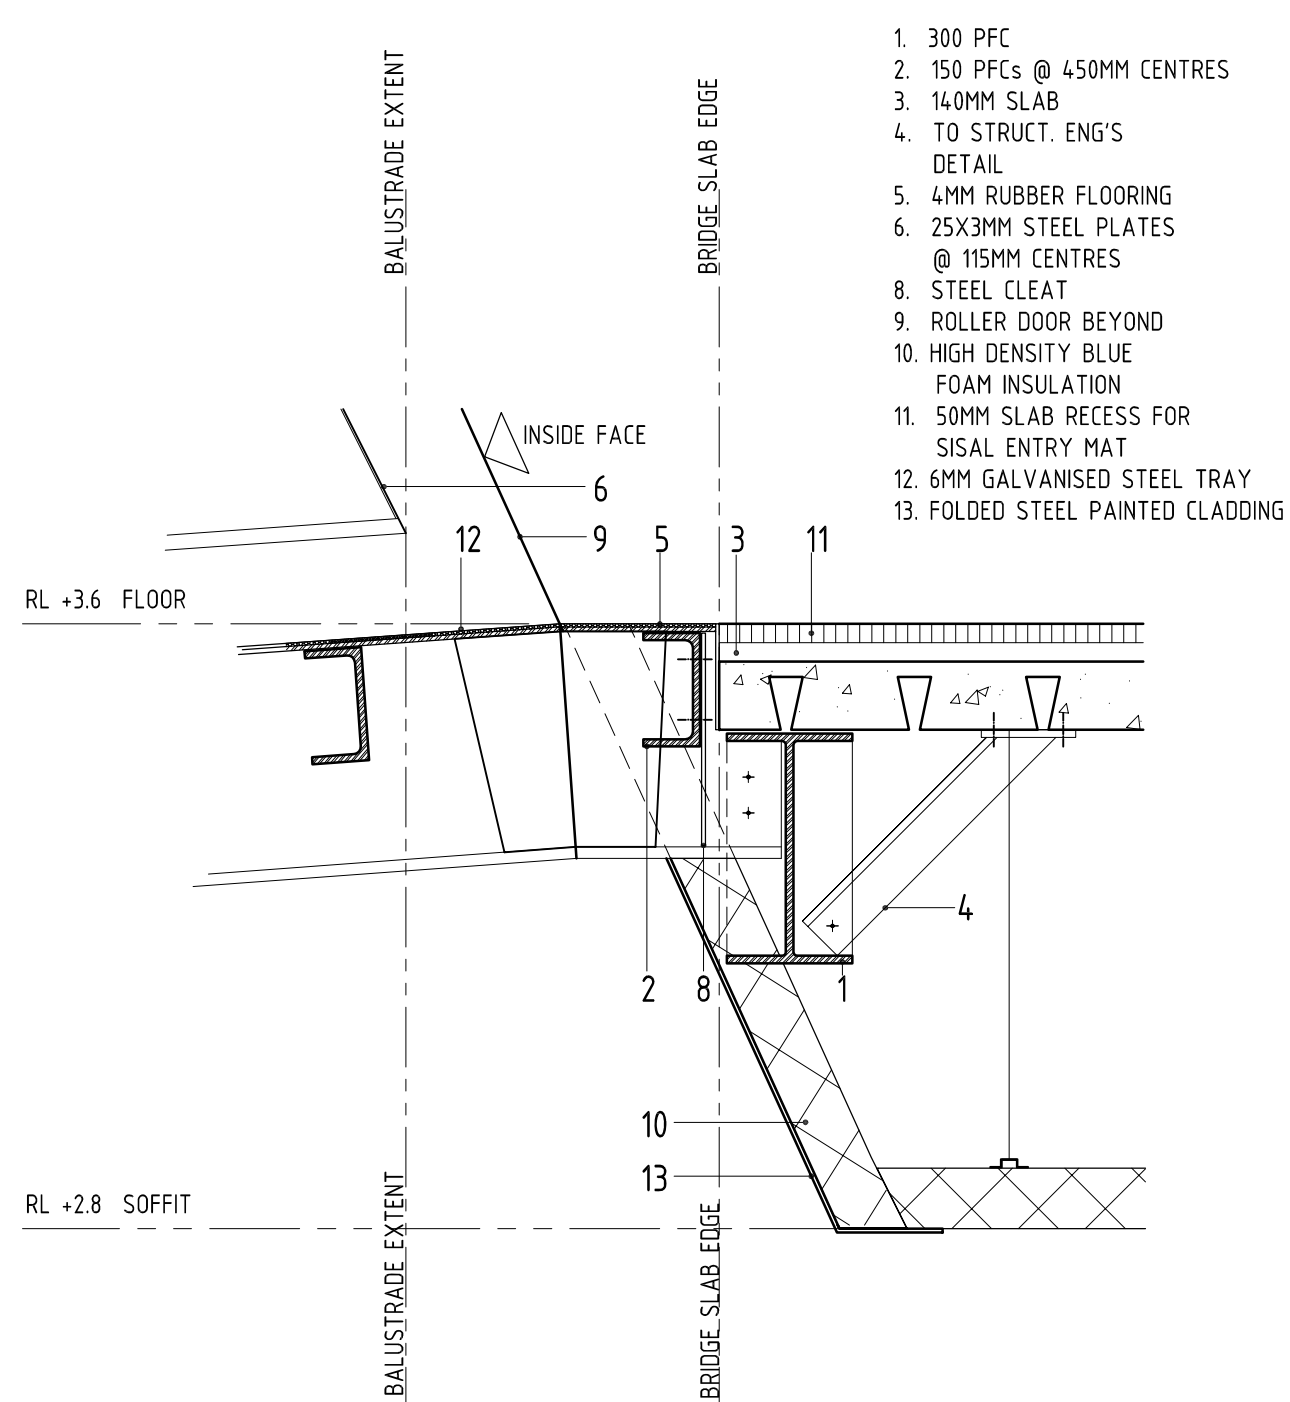


A DETAILED SECTION BRIDGE TO BUILDING
SCALE 1:10 @ A1

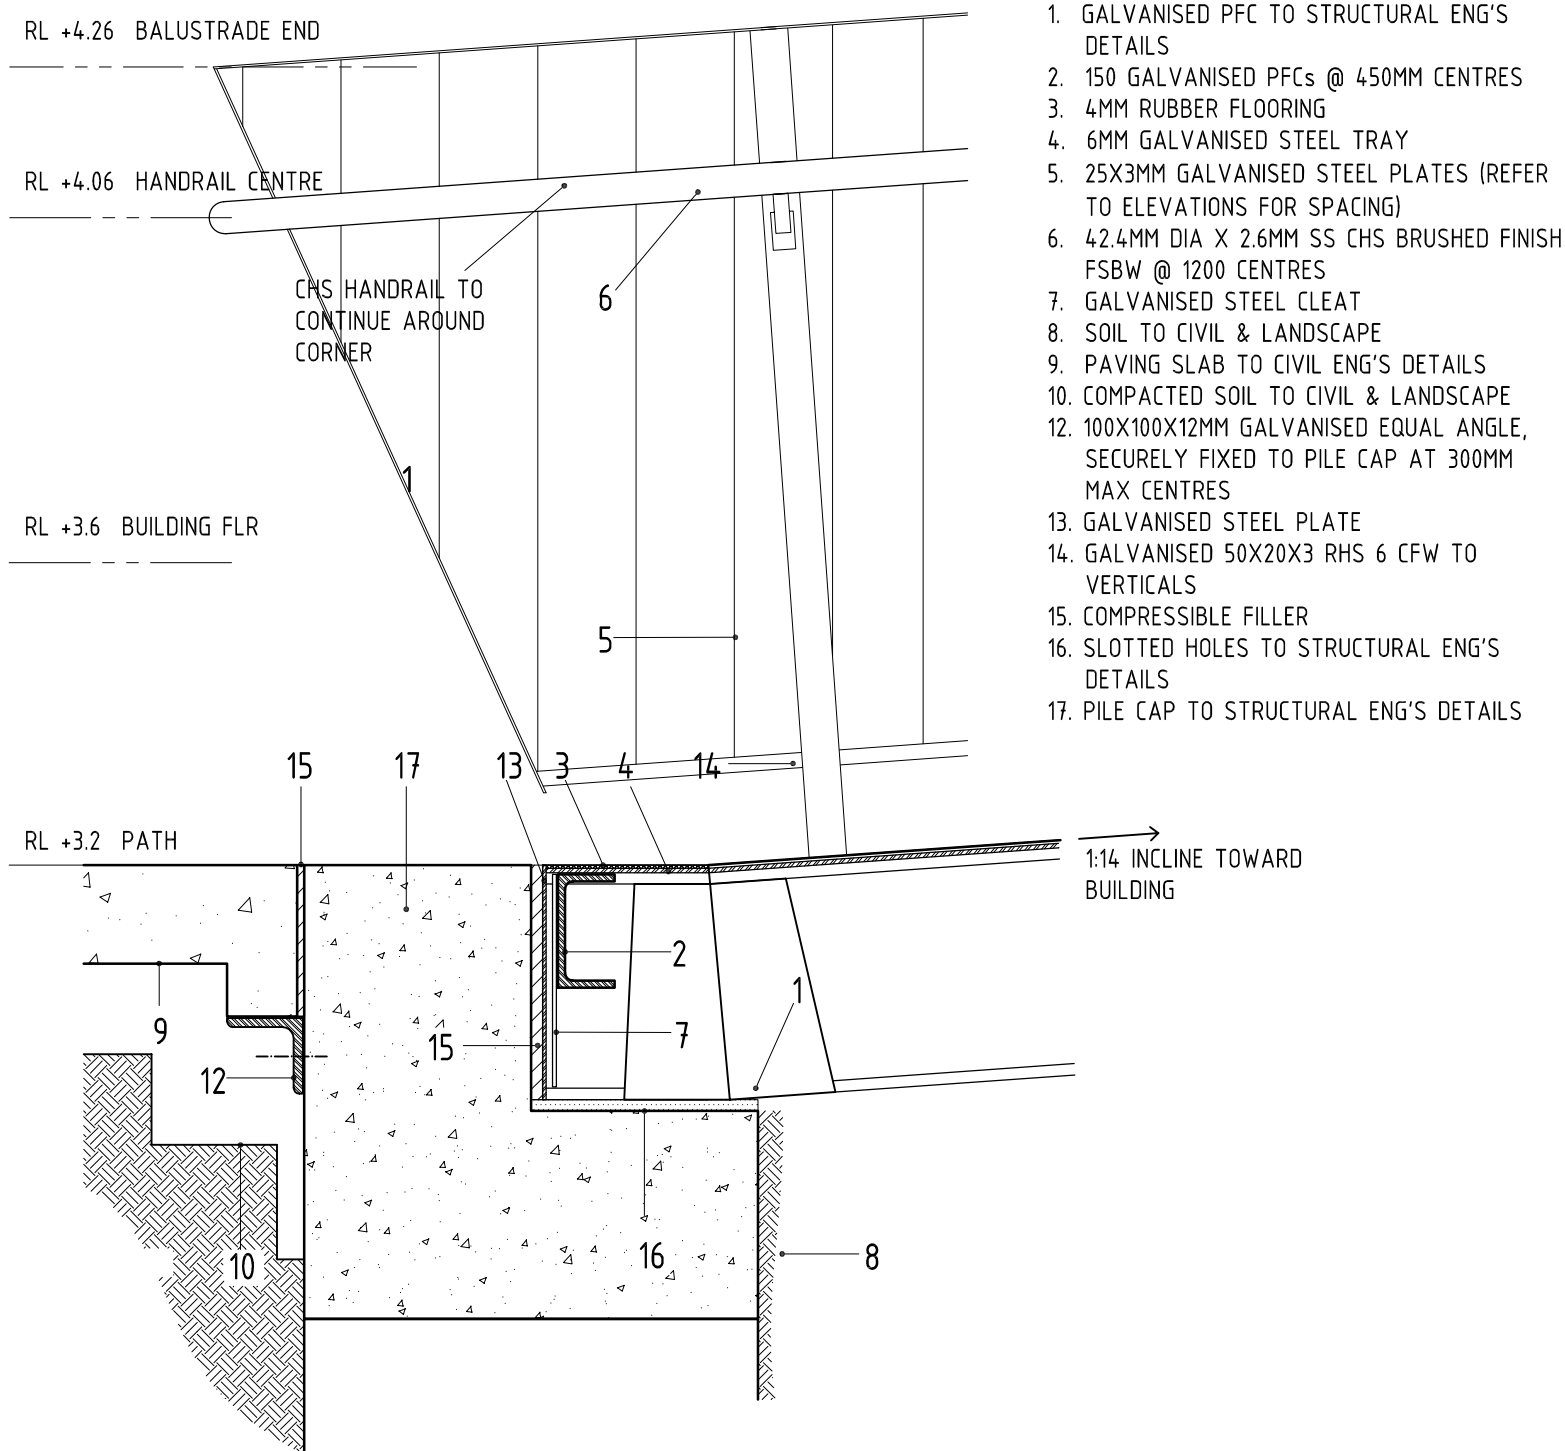

B DETAILED SECTION BRIDGE TO FOOTPATH
SCALE 1:10 @ A1

PLAN BRIDGE
SCALE 1:20 @ A1

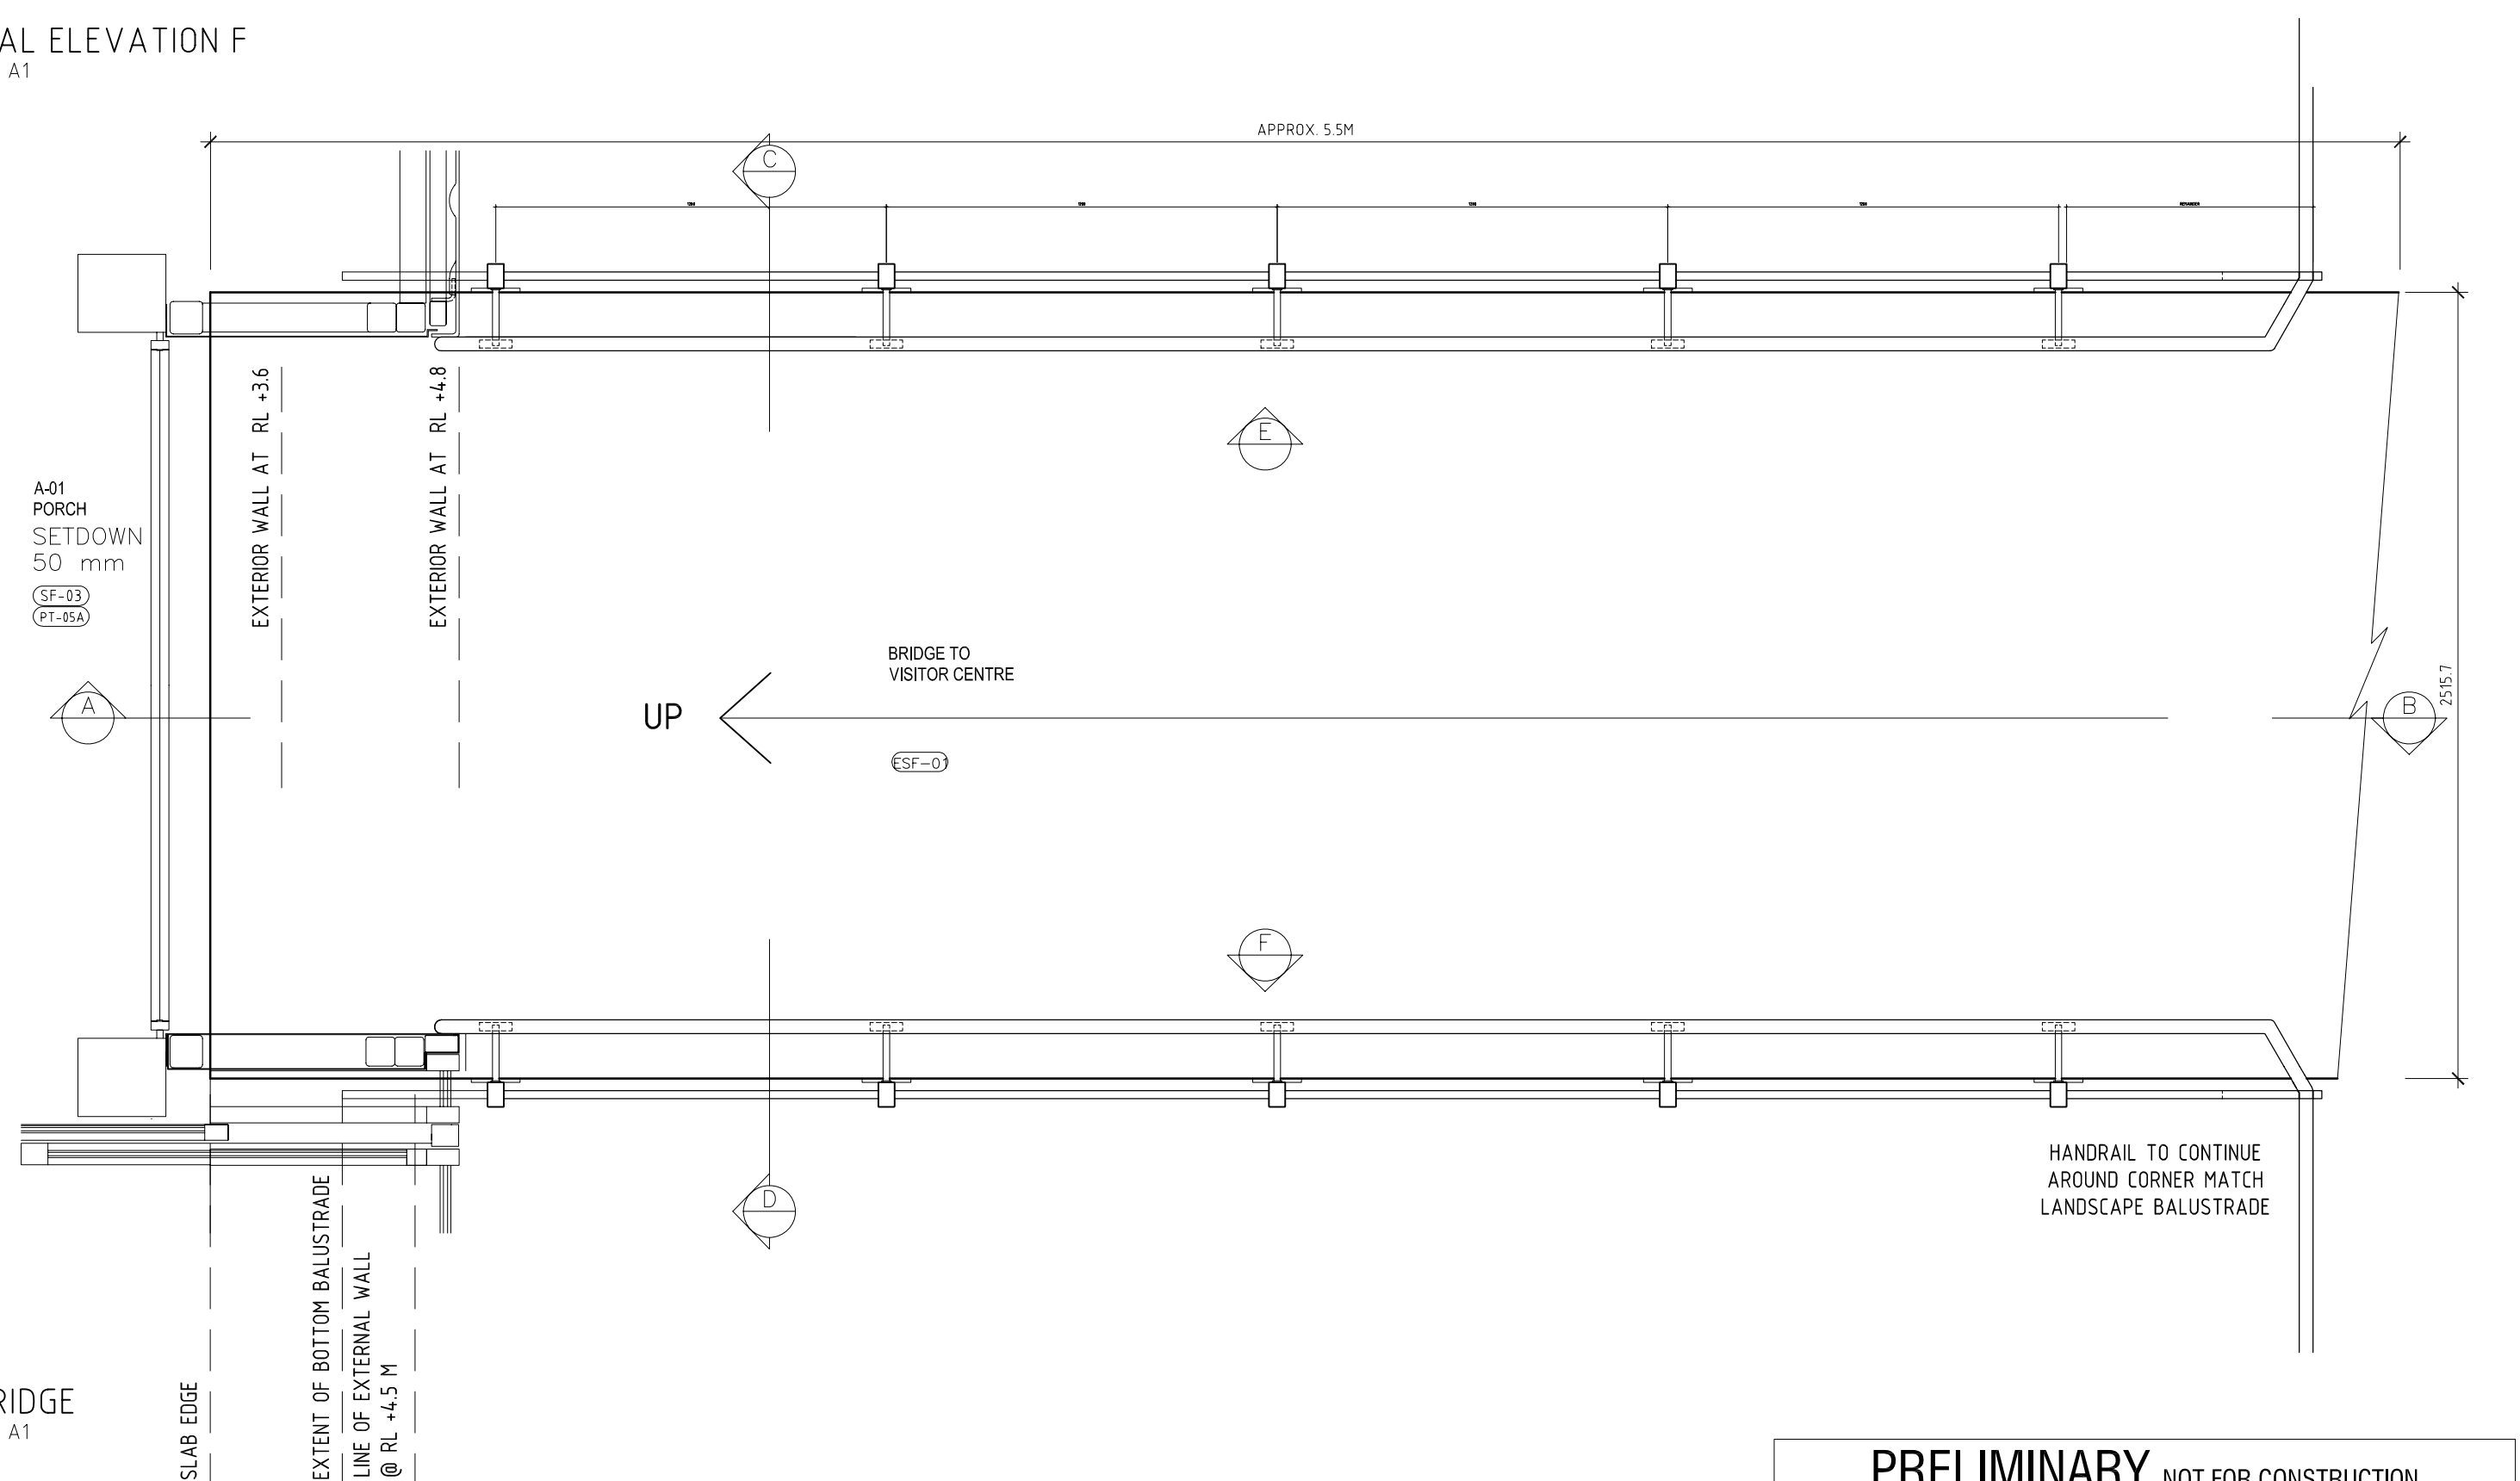

MINIFIE NIXON

4th floor 179-181 swanston street
melbourne 3000
australia
t +61 3 9654 6326 f +61 3 9654 6308
office@minifienixon.com
minifie nixon ply ltd acn 095 904 466

ADDRESS
Edithvale-Seaford Wetlands

PROJECT
Edithvale-Seaford Wetlands Discovery Centre
CLIENT
Melbourne Water

DRAWN WC/JR PM
SW PM
DATE 04.12.07
SCALE VARIES
NORTH

PRELIMINARY NOT FOR CONSTRUCTION

DRAWING TITLE
BRIDGE DETAILS
PROJECT NO 0603
DWG NO A25
ISSUE T1

ISSUE DATE AMENDMENT CHKD

ISSUE	DATE	AMENDMENT	CHKD

USE FIGURED DIMENSIONS IN PREFERENCE TO SCALED.
CHECK ALL DIMENSIONS ON SITE BEFORE FABRICATION OR SET OUT.
COPYRIGHT ALL RIGHTS RESERVED. THIS WORK IS COPYRIGHT AND CANNOT BE REPRODUCED OR COPIED IN ANY FORM OR BY ANY OTHER MEANS (GRAPHIC, ELECTRONIC OR MECHANICAL INCLUDING PHOTOCOPYING) WITHOUT THE WRITTEN PERMISSION OF MINIFIE NIXON PTY LTD. ANY LICENSE, EXPRESS OR IMPLIED, TO USE THIS DOCUMENT FOR ANY PURPOSE WHATSOEVER IS RESTRICTED TO THE TERMS OF THE AGREEMENT OR IMPLIED AGREEMENT BETWEEN MINIFIE NIXON PTY LTD AND THE INSTRUCTING PARTY.

MINIFIE NIXON

4th floor 179-181 swanston street
melbourne 3000
australia
t +61 3 9654 6326 f +61 3 9654 6308
office@minifienixon.com
minifie nixon ply ltd ACN 095 904 466


ADDRESS
Edithvale-Seafood Wetlands

PROJECT
Edithvale-Seafood Wetlands Discovery Centre
CLIENT
Melbourne Water

DRAWN
JvS/WC PM
SCALE
VARIES
SW
DATE
15.01.08
NORTH

PRELIMINARY NOT FOR CONSTRUCTION

DRAWING TITLE
EXT WALL PATTERN, LEGEND
PROJECT NO
0603
DWG NO
A26
ISSUE
T1

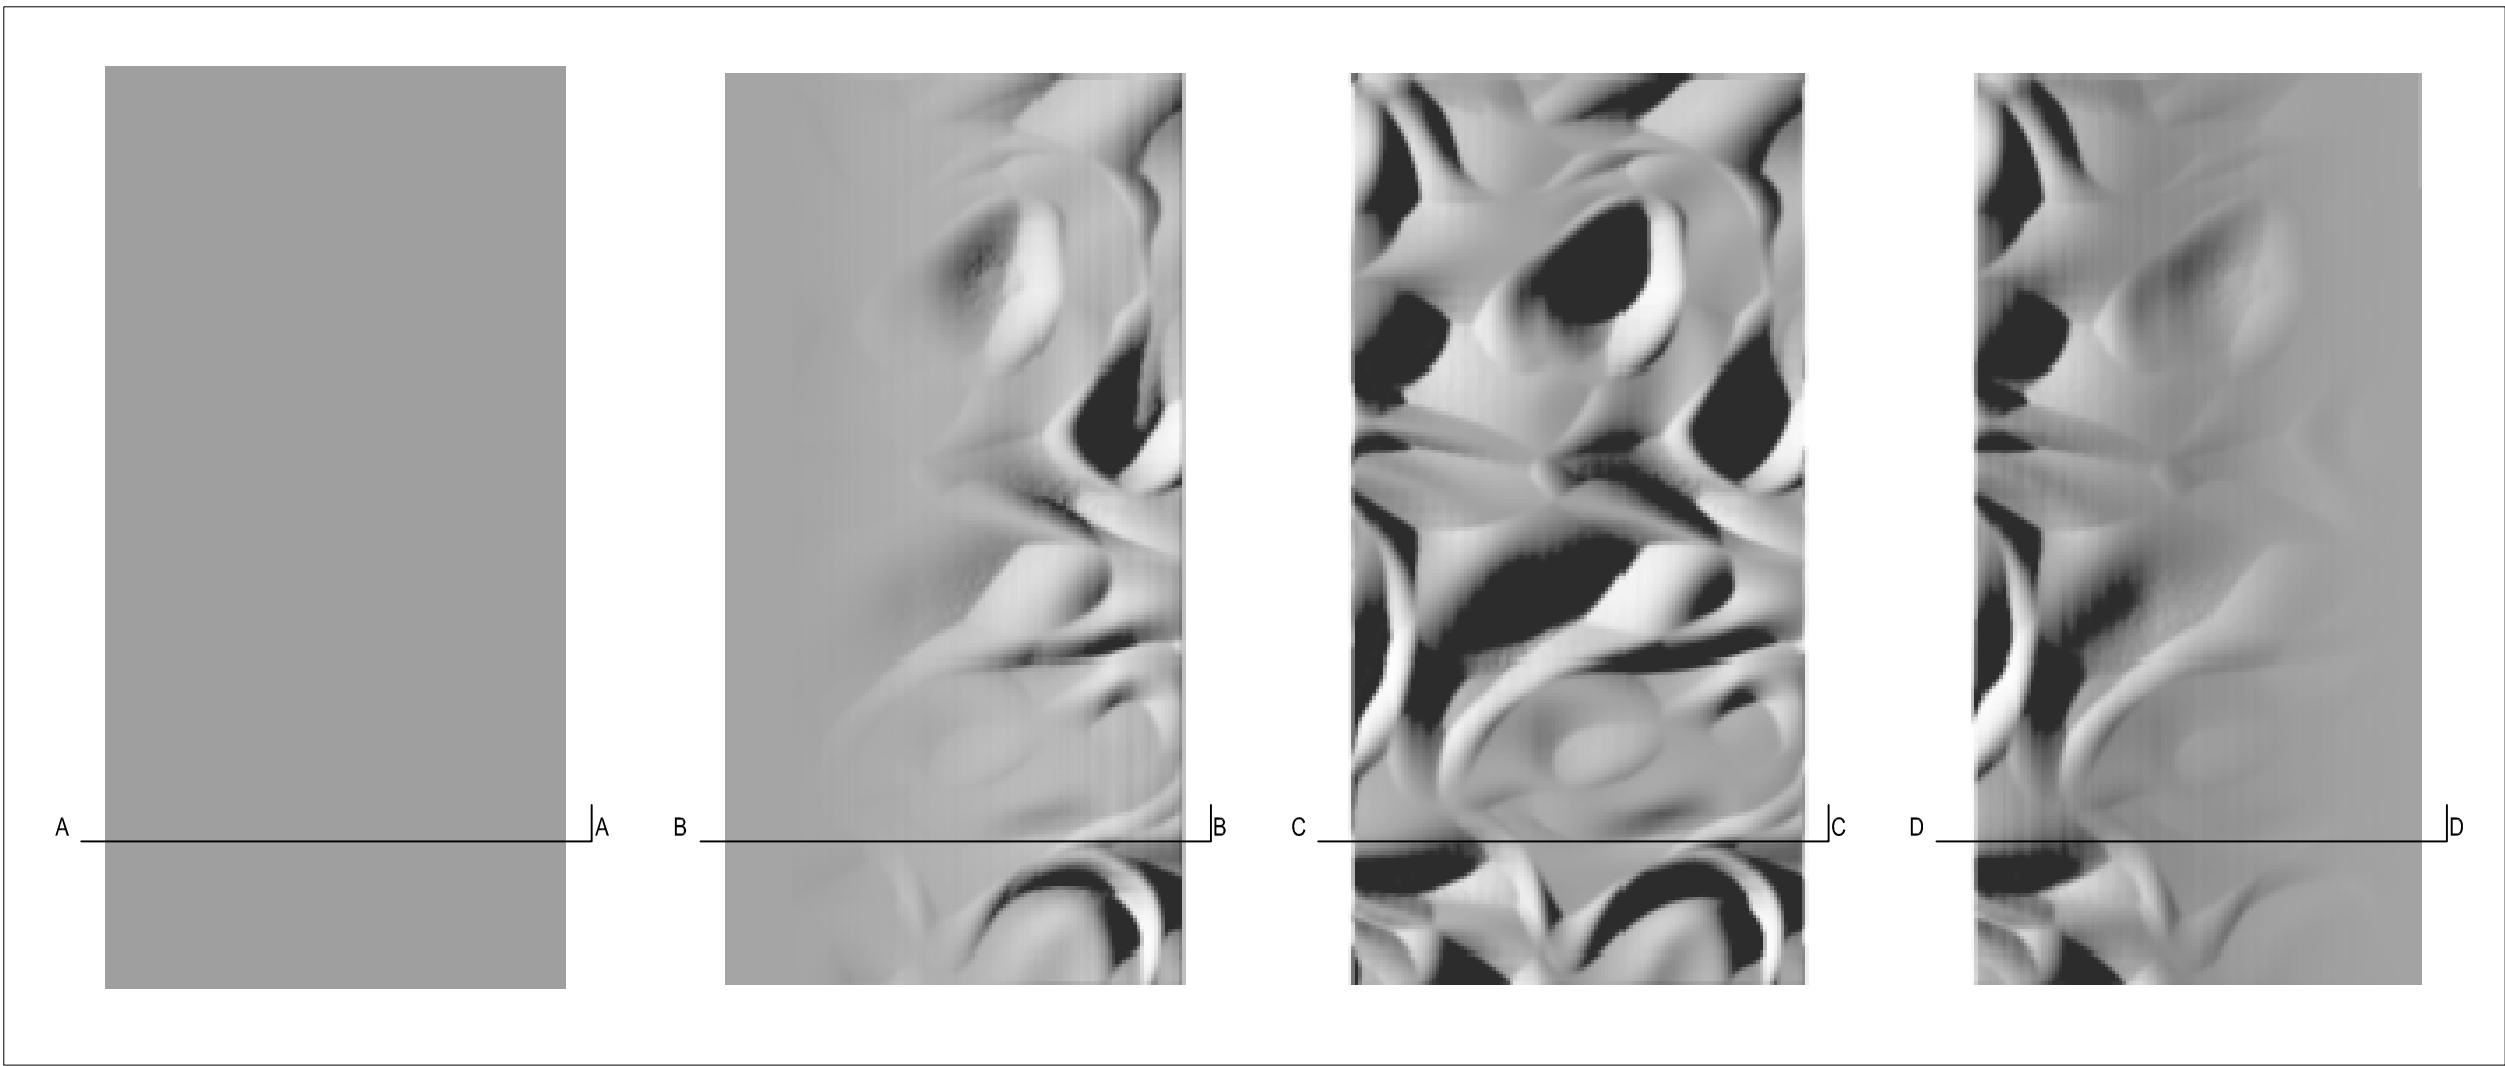

01 PANEL 1
SCALE 1:20 @ A1

02 PANEL 2
SCALE 1:20 @ A1

03 PANEL 3
SCALE 1:20 @ A1

04 PANEL 4
SCALE 1:20 @ A1

05 SECTION AA
SCALE 1:20 @ A1


06 SECTION BB
SCALE 1:20 @ A1

07 SECTION CC
SCALE 1:20 @ A1


08 SECTION DD
SCALE 1:20 @ A1

NOTE:
BUILDER TO BE PROVIDED WITH CAD FILE
FOR WALL PATTERNING TO GRC PANELS


ACCESS HATCHES

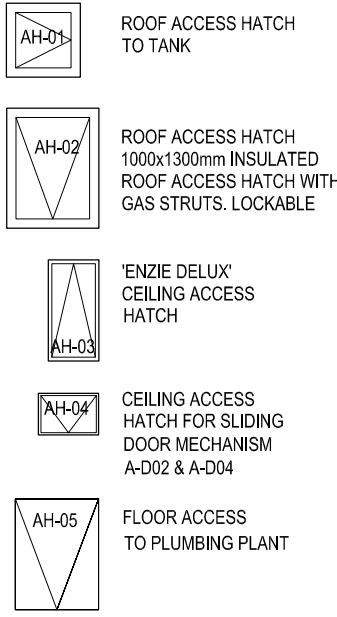


CEILING

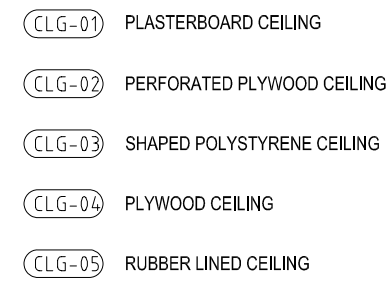

EXTRACTORS

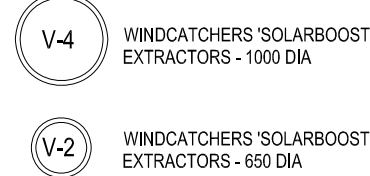

ROOF SYSTEMS

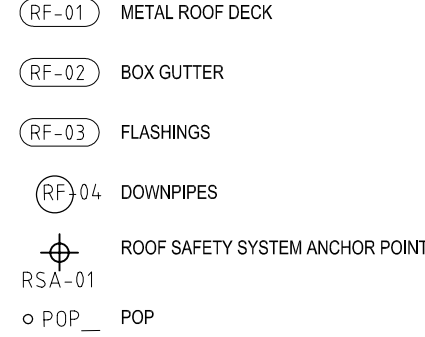


SKYLIGHTS




PHOTO VOLTAIC PANEL



FLOOR WINDOW / VENT

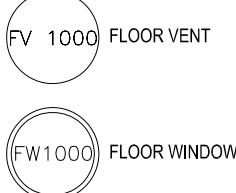


EXTERNAL LININGS

 


INTERNAL LININGS




INTERNAL WALL SYSTEMS

 


PAINT / CLEAR FINISHES

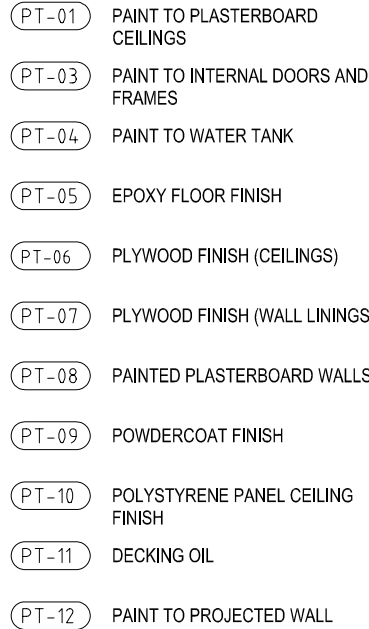


EXTERNAL FLOOR FINISH

 


FLOOR FINISHES

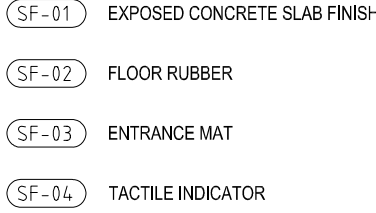


SKIRTINGS

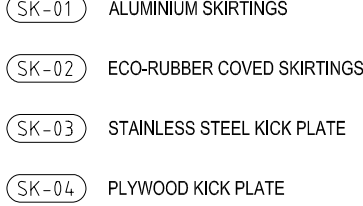

WATER PROOFING SYSTEM

 














ARCHITECTURAL METALWORK

 





CONCRETE FINISHES




DOORS

           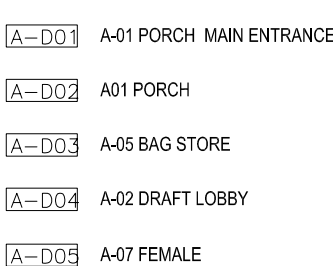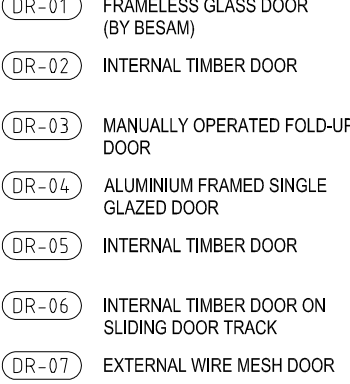


WINDOWS

   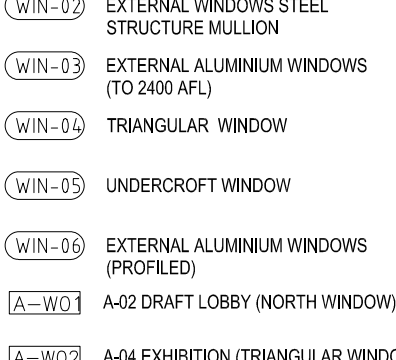


GLASS & GLAZING

 










BALUSTRADES / HANDRAILS

 

JOINERY

 

SANITARYWARE

         

KITCHENWARE



WIRE FENCE

