




ELEVATION 1 (WEST)

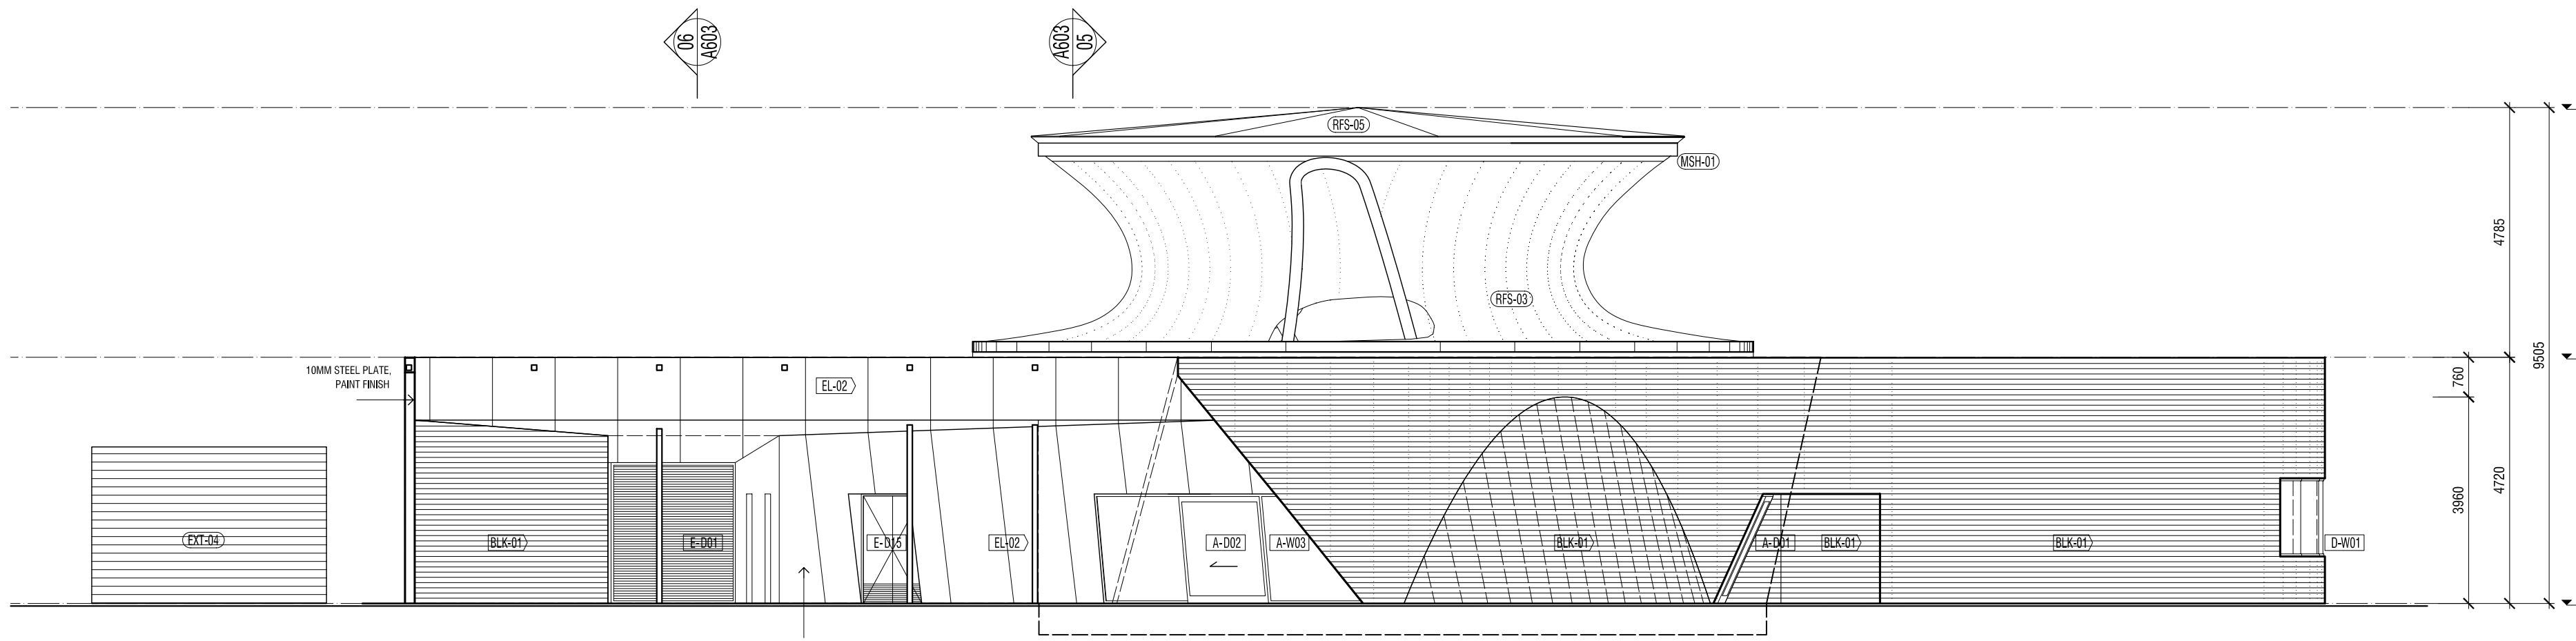


ELEVATION 2 (NORTH)

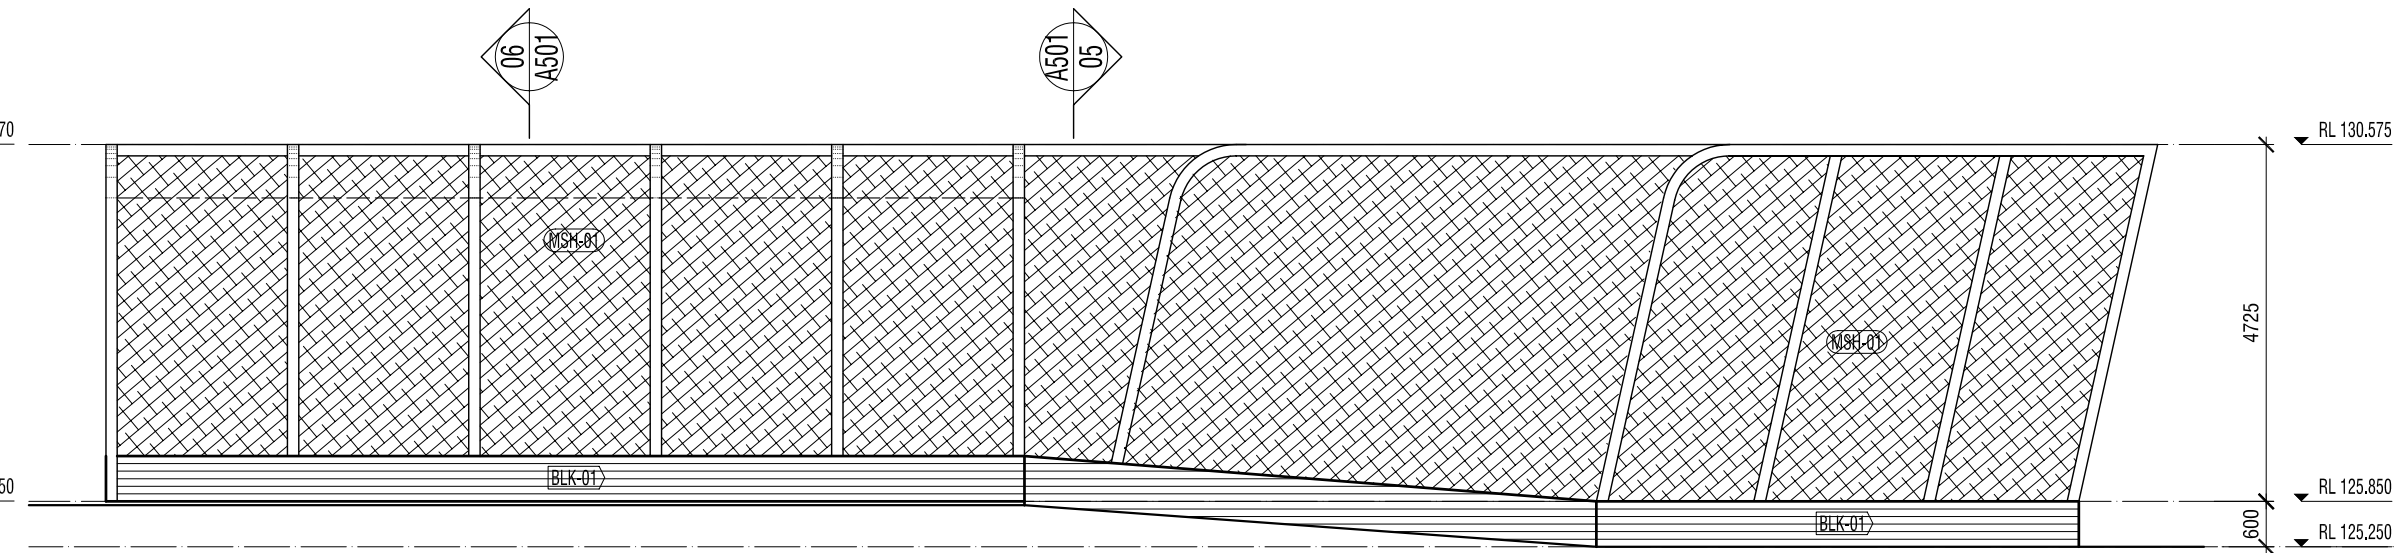

REMOVED FLIGHT ELEVATION (NORTH)

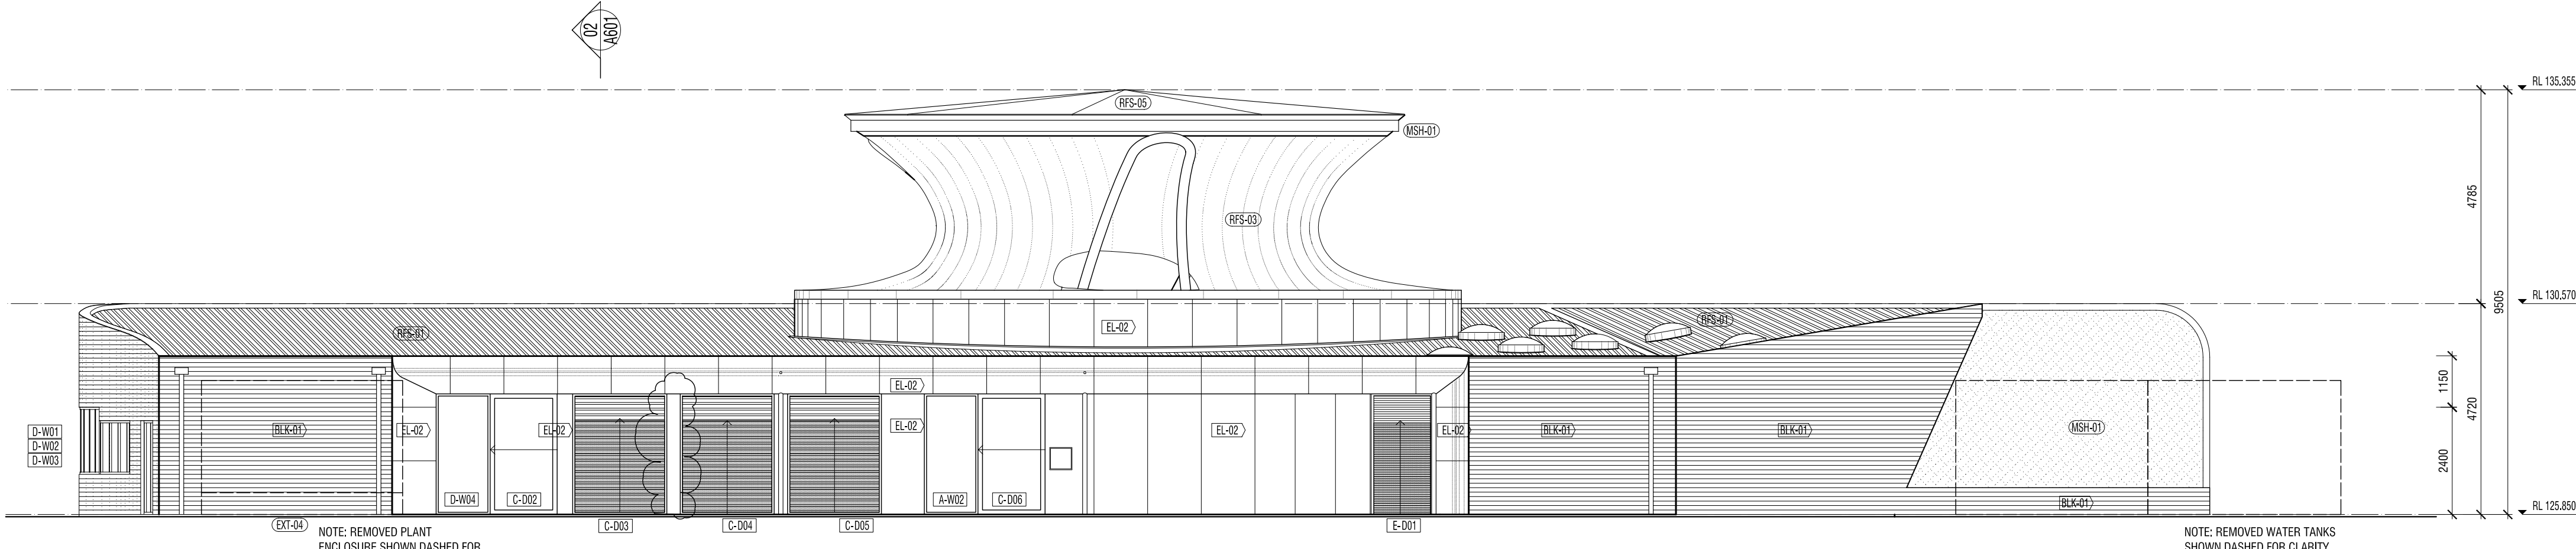

ELEVATION 3 (EAST)

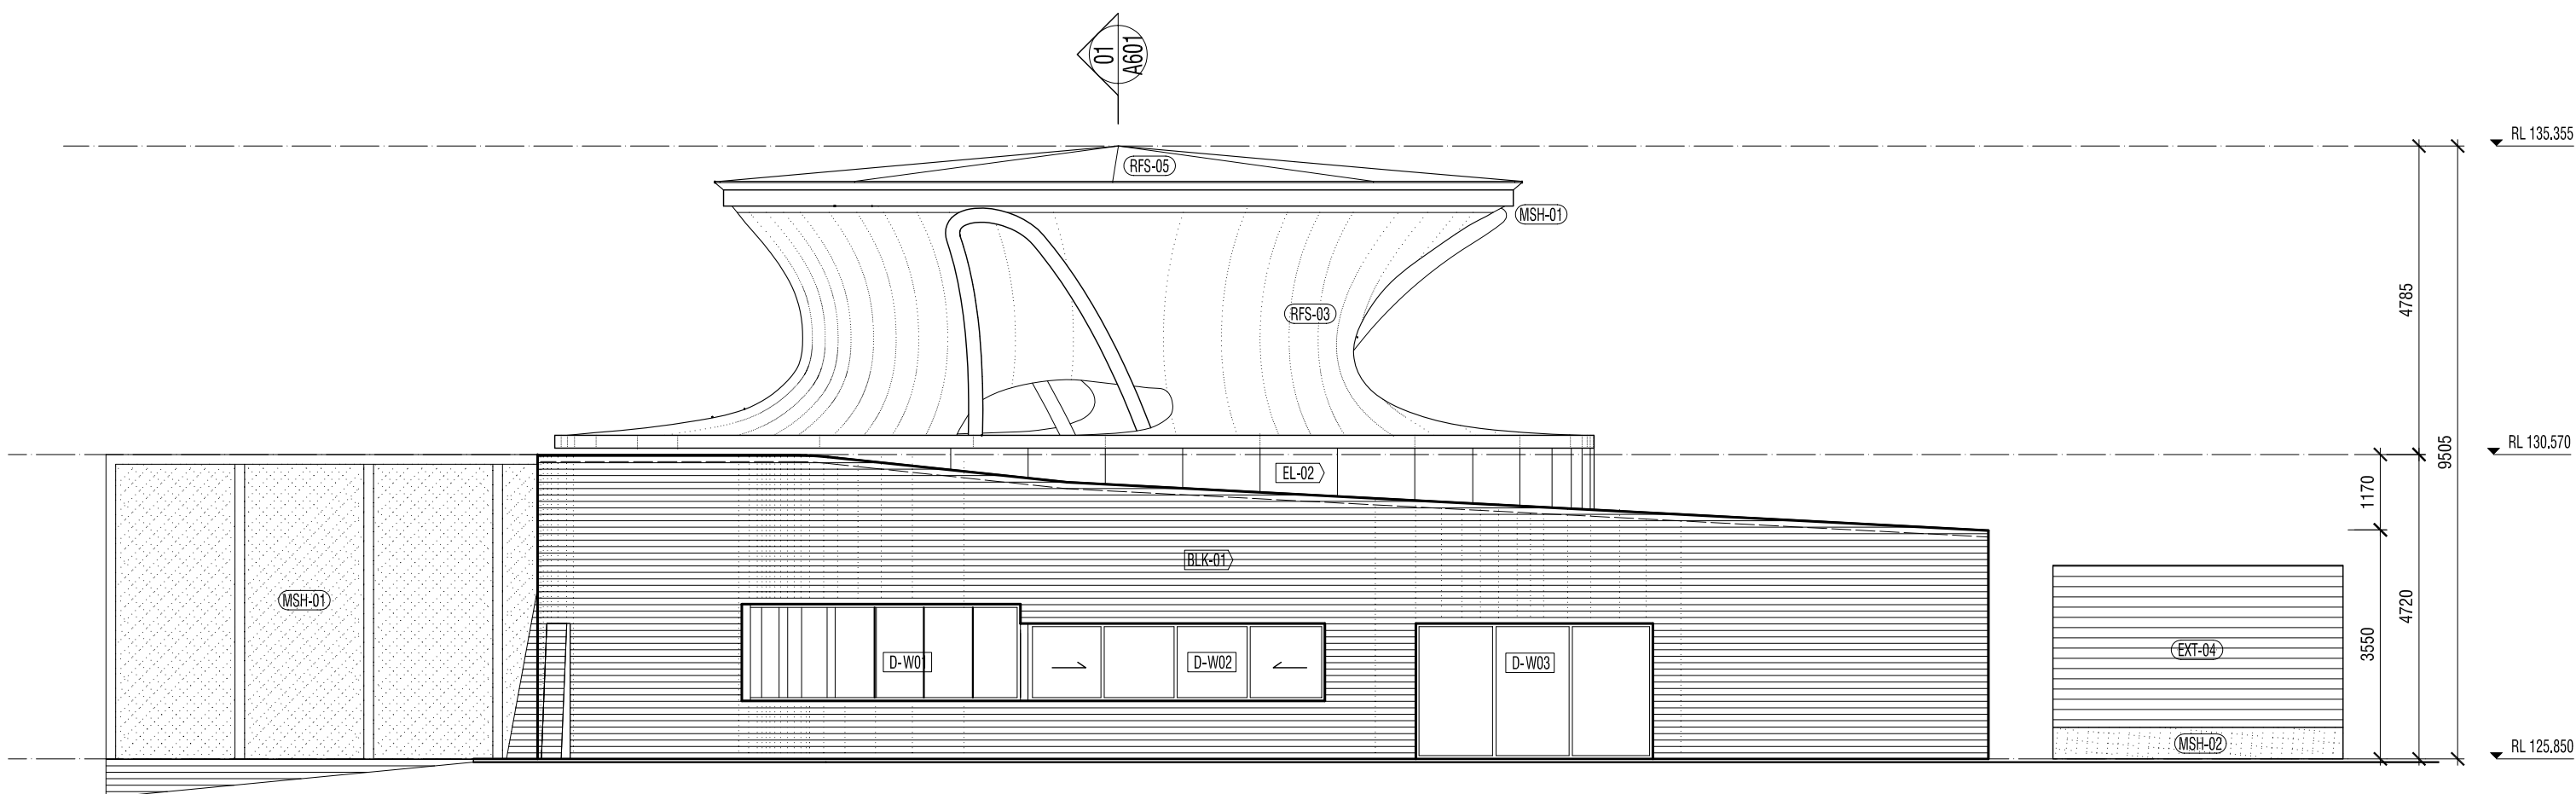

ELEVATION 4 (SOUTH)



| ISSUE | DATE | AMENDMENT | CHKD |
|-------|----------|--------------|------|
| C1 | 07/12/04 | CONSTRUCTION | FN |
| T2 | 17/11/04 | CONSULTANTS | PM |
| T1 | 08/11/04 | TENDER | FN |

USE FIGURED DIMENSIONS IN PREFERENCE TO SCALES.
CHECK ALL DIMENSIONS ON SITE BEFORE FABRICATION OR SET-OUT.
COPYRIGHT © 2004 MINIFIE NIXON. ALL RIGHTS RESERVED. THIS WORK IS COPYRIGHT AND CANNOT BE REPRODUCED OR TRANSMITTED IN ANY FORM OR BY ANY MEANS, ELECTRONIC OR MECHANICAL, INCLUDING PHOTOCOPYING, RECORDING, OR BY ANY INFORMATION STORAGE AND RETRIEVAL SYSTEM, WITHOUT THE WRITTEN PERMISSION OF MINIFIE NIXON PTY LTD. ANY LICENSEE EXPRESSLY AGREES TO USE THIS DOCUMENT FOR ANY PURPOSE AND TO HOLD MINIFIE NIXON PTY LTD AND THE INSTRUCTING PARTY INDEFINITELY RELEASED FROM ALL LIABILITY FOR ANY SUCH USE.

MINIFIE NIXON

top floor 181 swanston st
melbourne 3000
australia
t +61 3 9554 6326 f +61 3 9554 6308
info@minifie-nixon.com.au
minifie-nixon-pty-ltd-acn-095-904-466

ADDRESS
Healesville Sanctuary

PROJECT
Australian Wildlife Centre
CLIENT
Zoos Victoria

DRAWN
NH
SCALE
1:100@A1

CHKD
FN

DATE
17.11.04

NORTH

DRAWING TITLE
ELEVATIONS 1,2,3,4
PROJECT NO
0410
DWG NO
A401
ISSUE
C1