


03 602 SECTION C

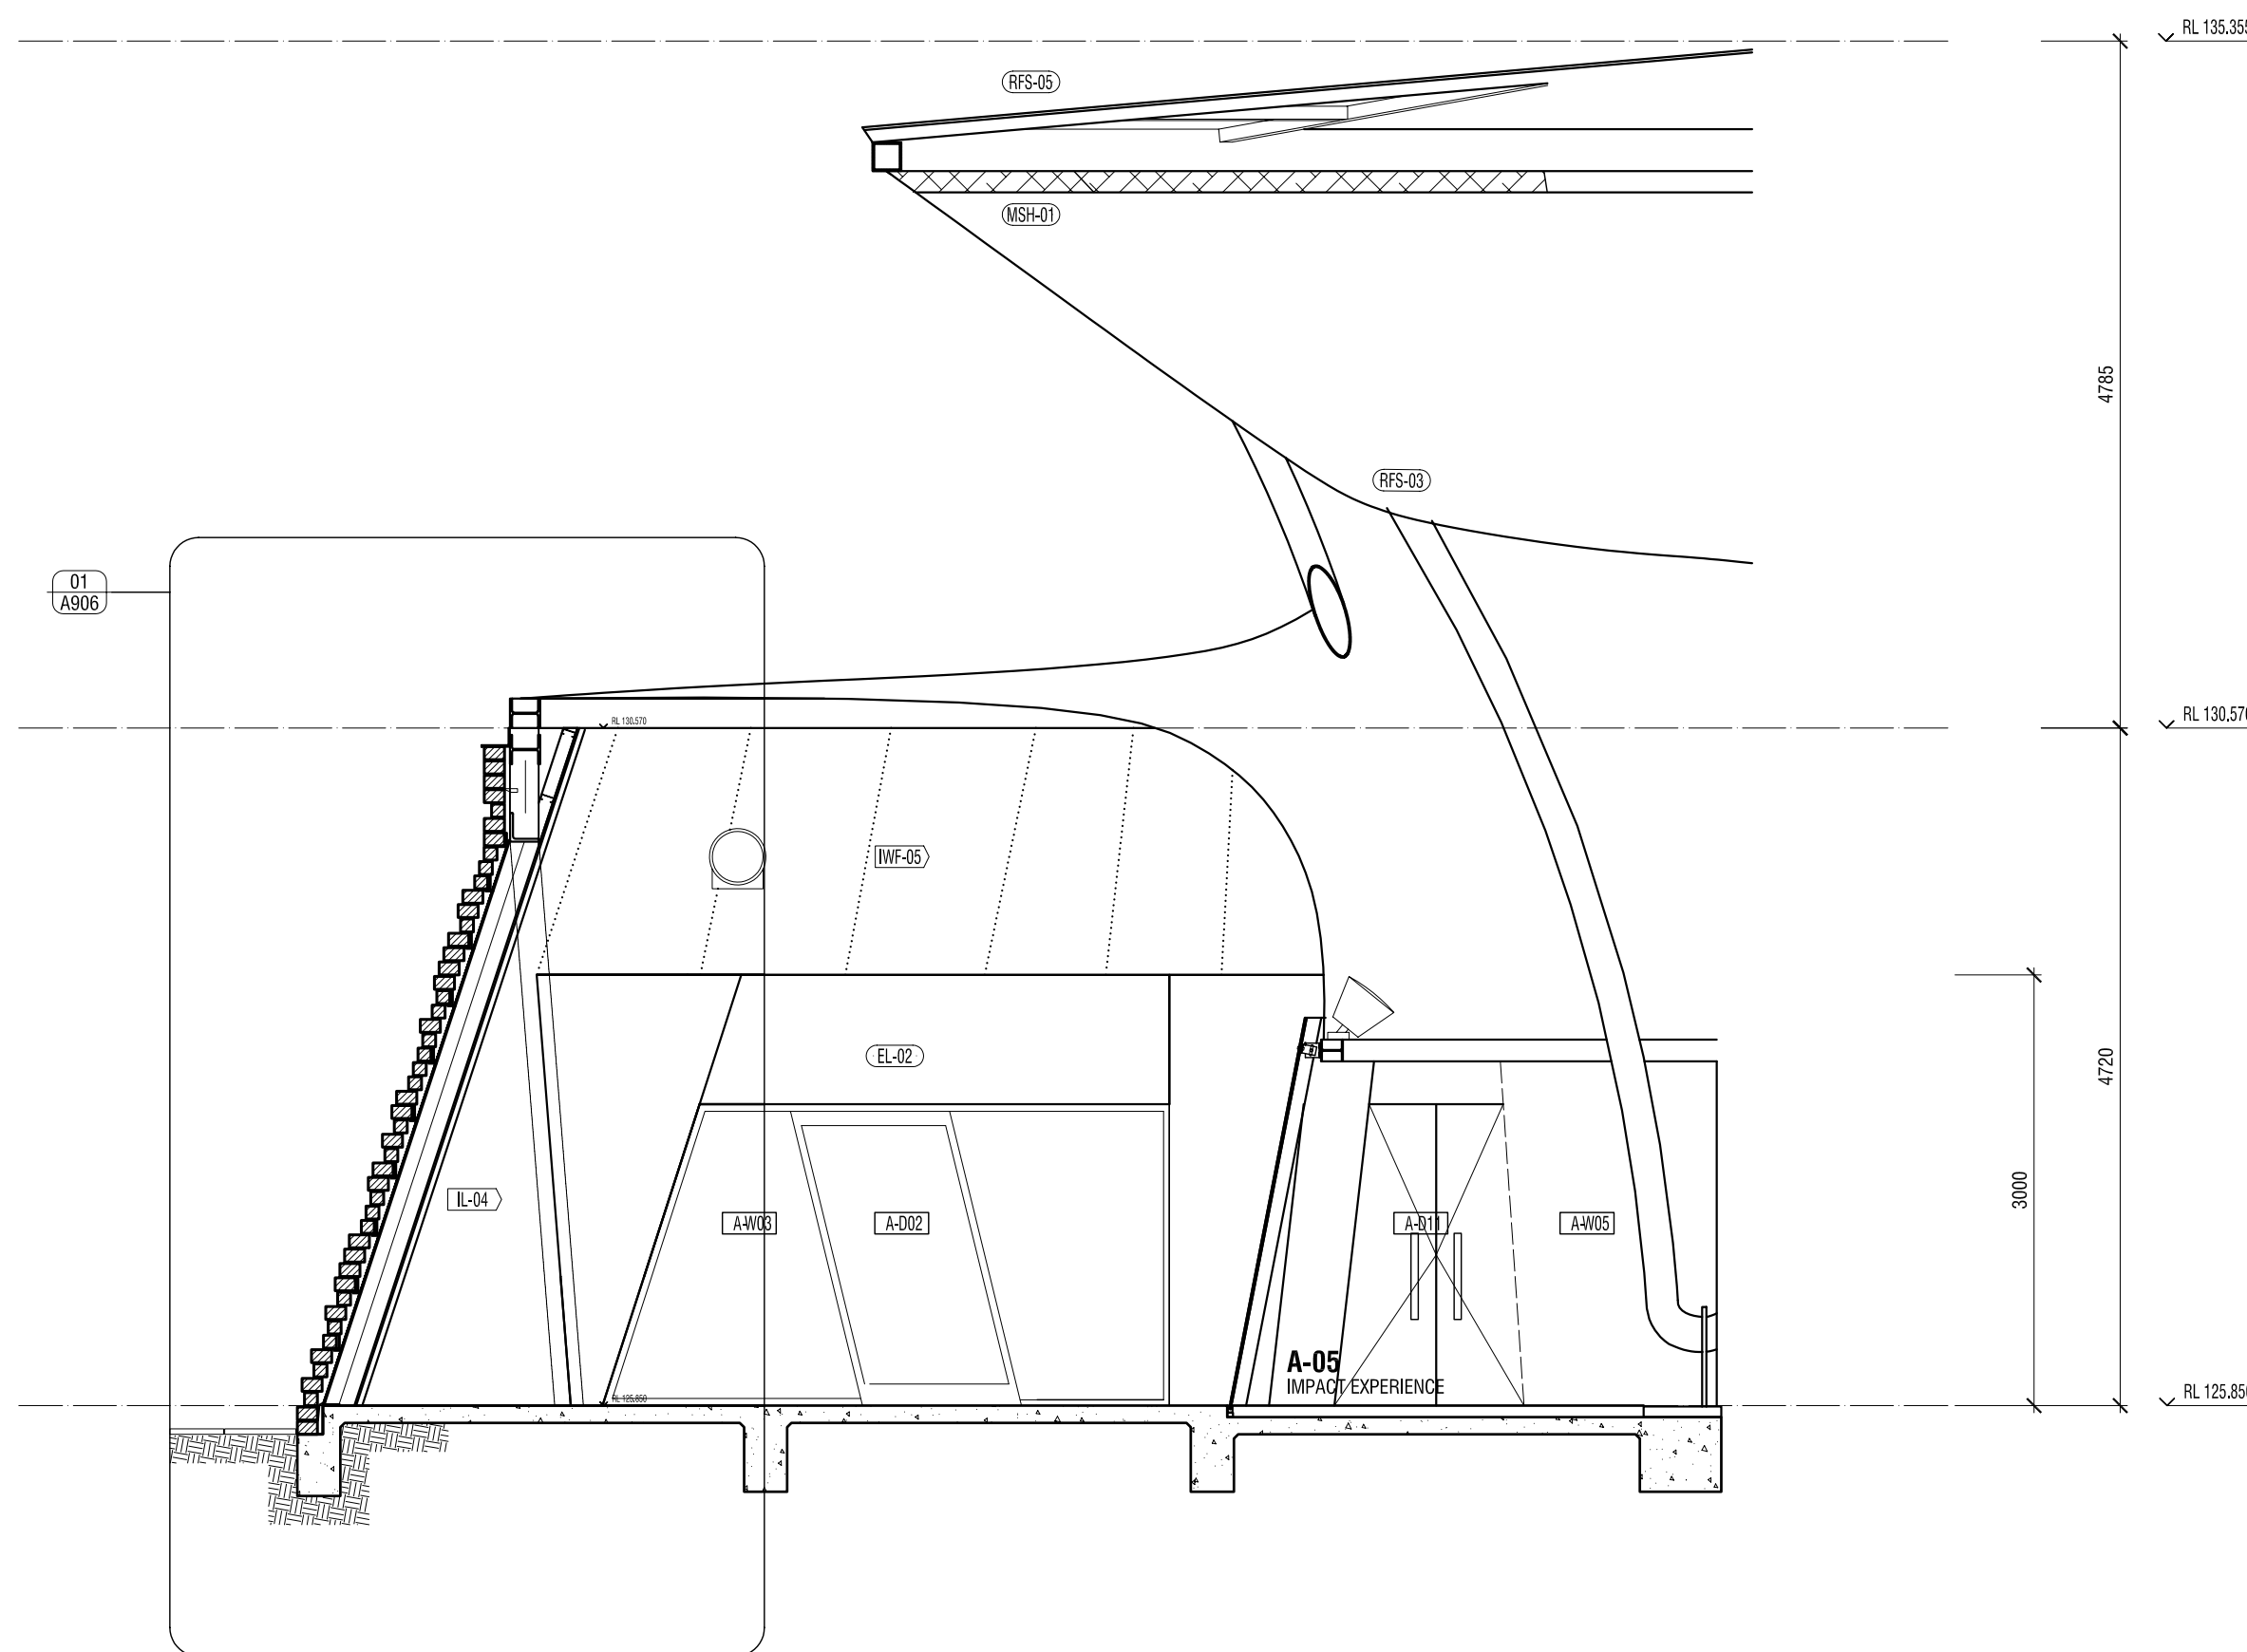

04 602 SECTION D



ISSUE	DATE	AMENDMENT	CHKD
C1	07/10/04	CONSTRUCTION	FN
T2	17/11/04	CONSULTANTS	PM
T1	08/11/04	TENDER	FN

USE REQUIRED DIMENSIONS IN PREFERENCE TO SCALES.
CHECK ALL DIMENSIONS ON SITE BEFORE FABRICATOR OR SET OUT.
COPYRIGHT: ALL RIGHTS RESERVED. THIS WORK IS COPYRIGHT AND CANNOT BE REPRODUCED OR COPIED IN ANY FORM OR BY ANY MEANS WITHOUT THE WRITTEN PERMISSION OF MINIFIE NIXON PTY LTD. ANY LICENSE EXPRESS OR IMPLIED TO USE THIS DOCUMENT FOR ANY PURPOSES MAY BE GRANTED BY MINIFIE NIXON PTY LTD AND THE INSTRUCTING PARTY.

MINIFIE NIXON

Top floor 181 Swanton St
Melbourne 3000
Australia
t +61 3 9554 6326 f +61 3 9554 6308
office@minifienixon.com
minifie.nixon.pty.ltd ACN 095 904 465

ADDRESS
Healesville Sanctuary

PROJECT
Australian Wildlife Centre
CLIENT
Zoos Victoria

DRAWN
NH
SCALE
1:50@A1

CHKD
FN

DATE
17.11.04

NORTH

DRAWING TITLE
SECTIONS C, D
PROJECT NO
0410
DWG NO
A602
ISSUE
C1